


DRY/UPLAND SEED MIXTURE

- FOR STORMWATER MANAGEMENT POND FACILITIES APPLY ABOVE 100 YEAR WATER LEVEL.
- SEED AT A RATE OF 30 kg/ha.
- SEEDING TO BE PNEUMATICALLY APPLIED MULCH SUBSTRATE 'TERRASEEDING' OR APPROVED EQUAL APPLIED TO A DEPTH OF 50 mm MINIMUM
- SPECIES INCLUDED AND APPROXIMATE VOLUME OF THE TOTAL BY WEIGHT:

MIX CONSISTS OF:

- Black Eyed Susan	<i>Rudbeckia hirta</i>	10%
- Blue Wood (Heart Leaved Aster)	<i>Aster cordifolius</i>	2%
- Canada Anemone	<i>Anemone canadensis</i>	1%
- Canada Goldenrod	<i>Solidago canadensis</i>	2%
- Common Milkweed	<i>Asclepias syriaca</i>	3%
- Evening Primrose	<i>Oenothera perennis</i>	20%
- Grass Leaved Goldenrod	<i>Euthamia graminifolia</i>	1%
- Meadow/Open Field Sedge	<i>Carex granularis</i>	1%
- New England Aster	<i>Aster novae-angliae</i>	2%
- Riverbank Wild Ryre	<i>Elymus riparius</i>	40%
- Virgins Bower	<i>Clematis virginiana</i>	2%
- Wild Bergamot	<i>Monarda fistulosa</i>	100%

SCALE: N.T.S.

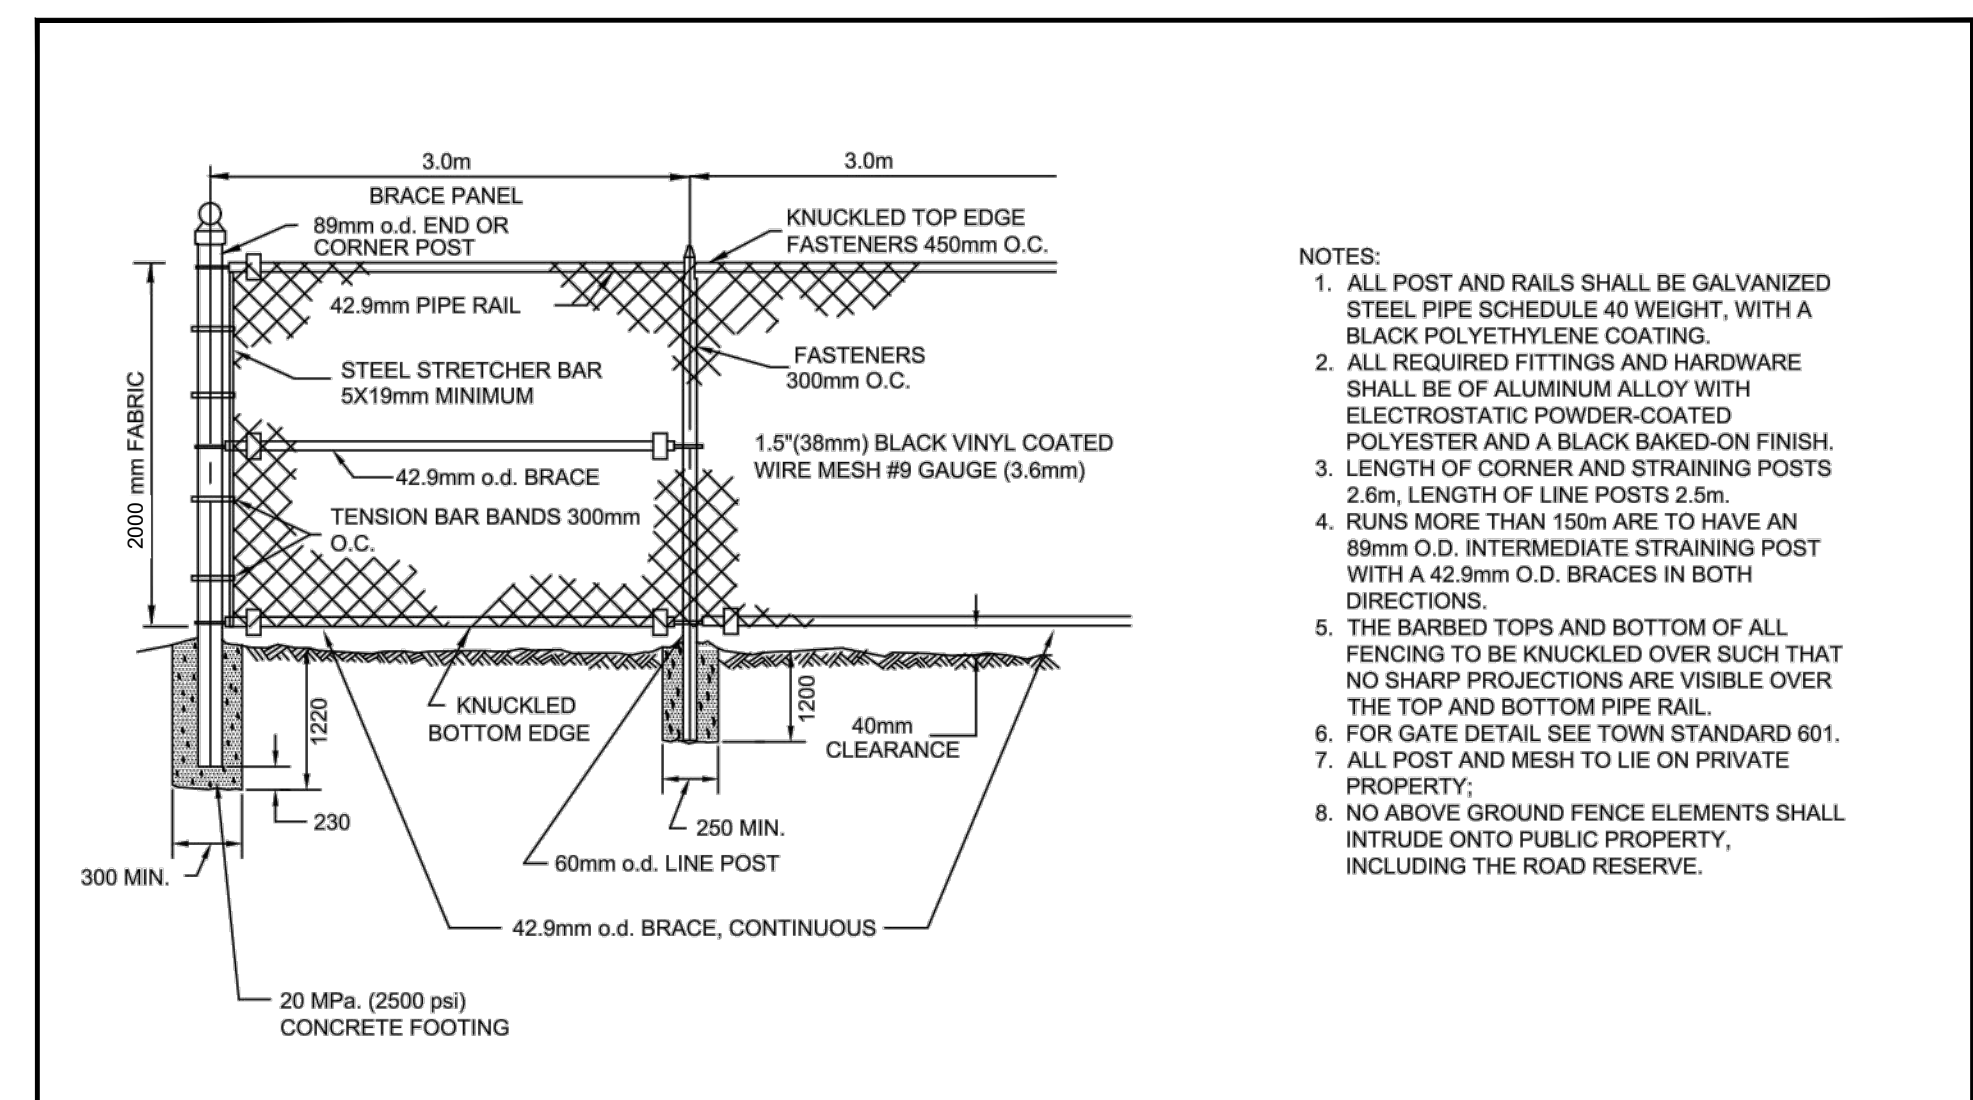

CHAIN LINK FENCE	TOWN OF CALEDON				APPROVED	C.C.	DATE: JAN 00
	2	STANDARD No. 900 NOW 600		JUNE 08			
	3	PIPE WEIGHT	CC	NOV. 06	DRAWN	BJM	SCALE: N.T.S.
	1.	BOTTOM BRACE	CC	JULY 03			
	NO.	REVISION	APPROD	DATE	STANDARD No. 600		

SCALE: N.T.S.

