
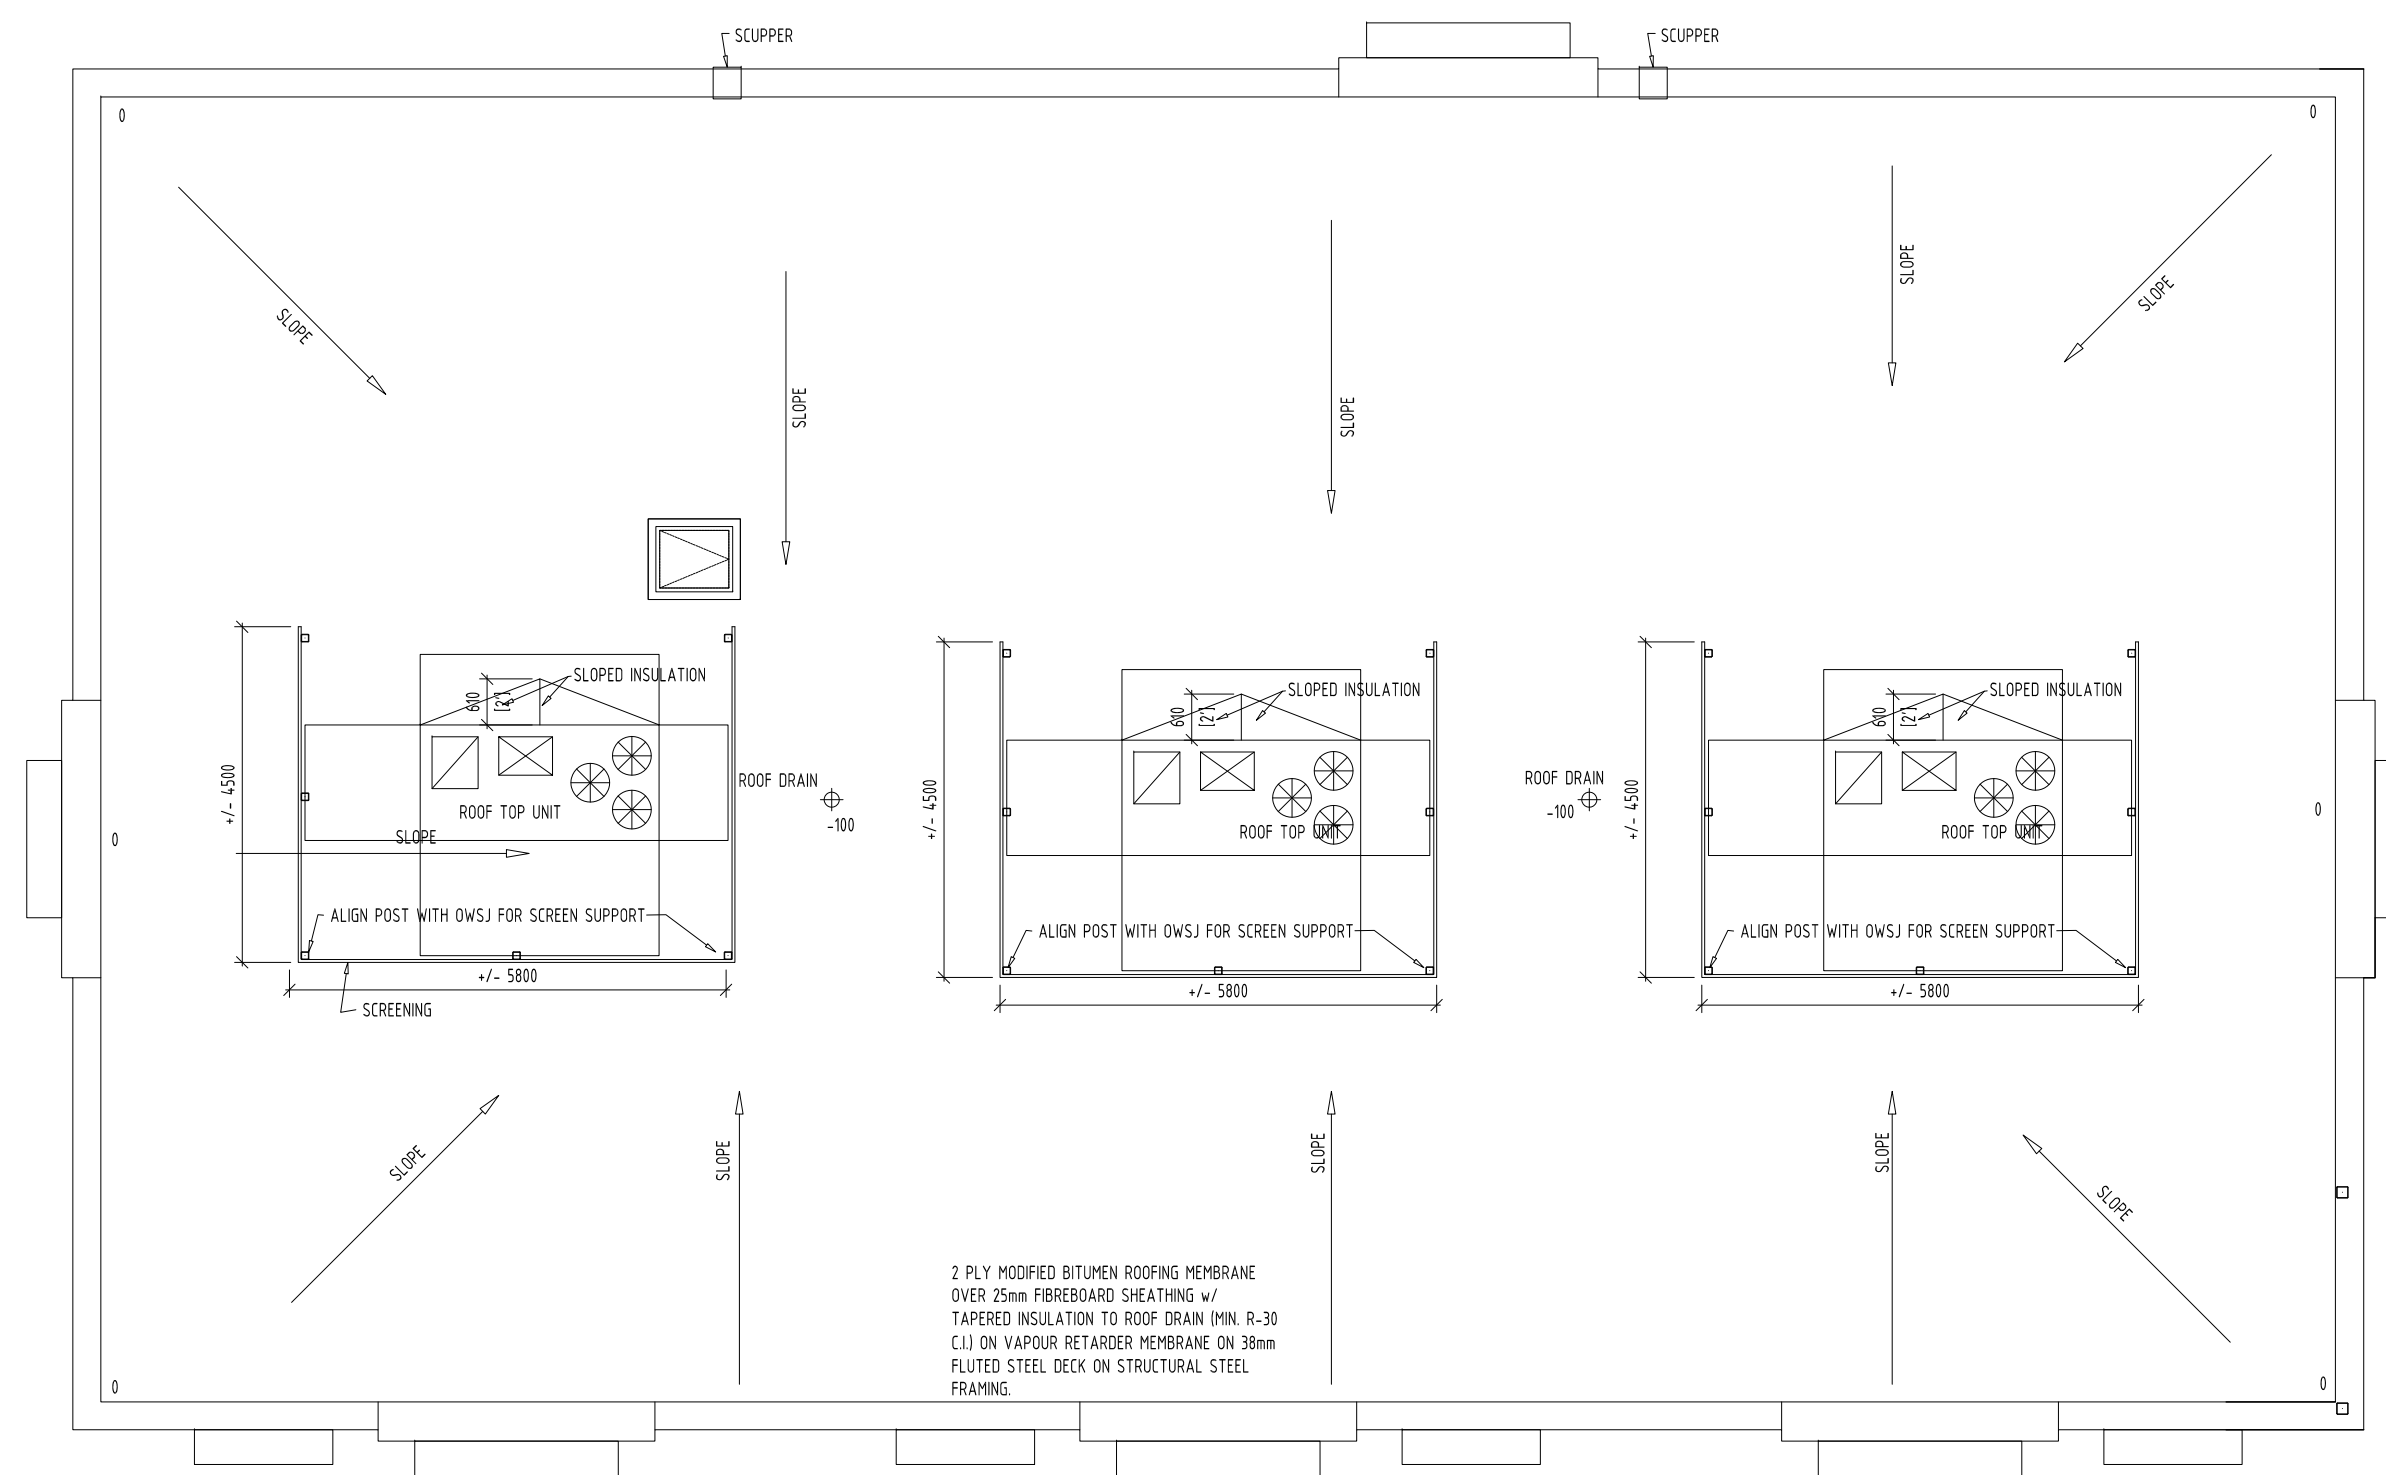


Item	Ontario's 2012 Building Code Data Matrix Part 3 or 9			OBC Reference		
	Project Description: <input type="checkbox"/> New Building 'A' <input type="checkbox"/> Addition <input type="checkbox"/> Alteration <input type="checkbox"/> Change of Use			Referencese to Division B unless noted [A] for Division Aor [C] for Division C		
1	Part 11	Part 3	Part 9	1.1.2. [A]	1.1.2. [A] & 9.10.1.3	
2	Major Occupancy(s) GROUP A2 AND GROUP E	3.1.2.1.(1)		9.10.2		
3	Building Area (m ²) Existing 0 New 3485 SQM Total 3485 SQM	1.4.1.2. [A]		1.4.1.2. [A]		
4	Gross Area Existing 0 New 3485 SQM Total 3485 SQM	1.4.1.2. [A]		1.4.1.2. [A]		
5	Number of Storeys Above grade 1 Below grade 0	1.4.1.2. [A] & 3.2.1.1.		1.4.1.2[A] & 9.10.4		
6	Number of Streets/Fire Fighter Access 1	3.2.2.10 & 3.2.5.		9.10.20		
7	Building Classification 32261	3.2.2.20-83		9.10.2		
8	Sprinkler System Proposed	<input type="checkbox"/> entire building <input type="checkbox"/> selected compartments <input type="checkbox"/> selected floor areas <input type="checkbox"/> basement in lieu of roof rating <input type="checkbox"/> not required		3.2.2.20-83 3.2.1.5 3.2.2.17 INDEX	9.10.8.2 INDEX INDEX	
9	Standpipe required	<input type="checkbox"/> Yes <input checked="" type="checkbox"/> No		3.2.9	N/A	
10	Fire Alarm required	<input type="checkbox"/> Yes <input checked="" type="checkbox"/> No		3.2.4	9.10.18	
11	Water Service/Supply is Adequate	<input type="checkbox"/> Yes <input checked="" type="checkbox"/> No		3.2.5.7	N/A	
12	High Building	<input type="checkbox"/> Yes <input checked="" type="checkbox"/> No		3.2.6	N/A	
13	Construction Restrictions	<input checked="" type="checkbox"/> Combustible permitted <input type="checkbox"/> Non-combustible required <input type="checkbox"/> Both		3.2.2.20-83	9.10.6	
14	Actual Construction	<input type="checkbox"/> Combustible <input type="checkbox"/> Non-combustible <input checked="" type="checkbox"/> Both				
15	Mezzanine(s) Area m ² -NA-	3.2.1.1.(3)(8)		9.10.4.1		
16	Occupant load based on <input checked="" type="checkbox"/> m ² /person <input type="checkbox"/> design of building	3.1.17		9.9.1.3		
17	Basement: 1 st Floor Occupancy MERCANTILE Load 30 DESIGN/persons 2 nd Floor Occupancy Load 30 DESIGN/persons 3 rd Floor Occupancy Load 30 DESIGN/persons 4 th Floor Occupancy Load 30 DESIGN/persons (Additional floor areas continued below)					
16	Barrier-free Design	<input checked="" type="checkbox"/> Yes <input type="checkbox"/> No (Explain)		3.8	9.5.2	
17	Hazardous Substances	<input type="checkbox"/> Yes <input checked="" type="checkbox"/> No		3.3.1.2. & 3.3.1.19	9.10.1.3(4)	
18	Required Fire Resistance Rating (FRR)	Horizontal Assemblies FRR (Hours) Floors 3/4 Hours NA Roof 2 Hours NA Mezzanine 2 Hours NA	Listed Design No. or Description (SG-2)	3.2.2.20 -83 & 3.2.1.4.	9.10.8. 9.10.9.	
	FRR of Supporting Members	Floors NA Hour NA Roof NA Hour NA Mezzanine NA Hour NA	Listed Design No. Or Description (SG-2)			
19	Spatial Separation - Construction of Exterior Walls	3.2.3.		9.10.14.		
	Wall	Area of EBF (m ²) L.D. (m) L/H or H/L Permitted Max. % of Openings Proposed % of Openings FRR (Hours)	Listed Design or Description	Comb Const	Comb. Constr. Non-Cladding Non -comb. Constr.	
	North	NA			ULC W45, cUL 445	
	South	NA				
	East	NA				
	West	NA				
	(Additional wall areas continued below)					
20	Other - Descrone					

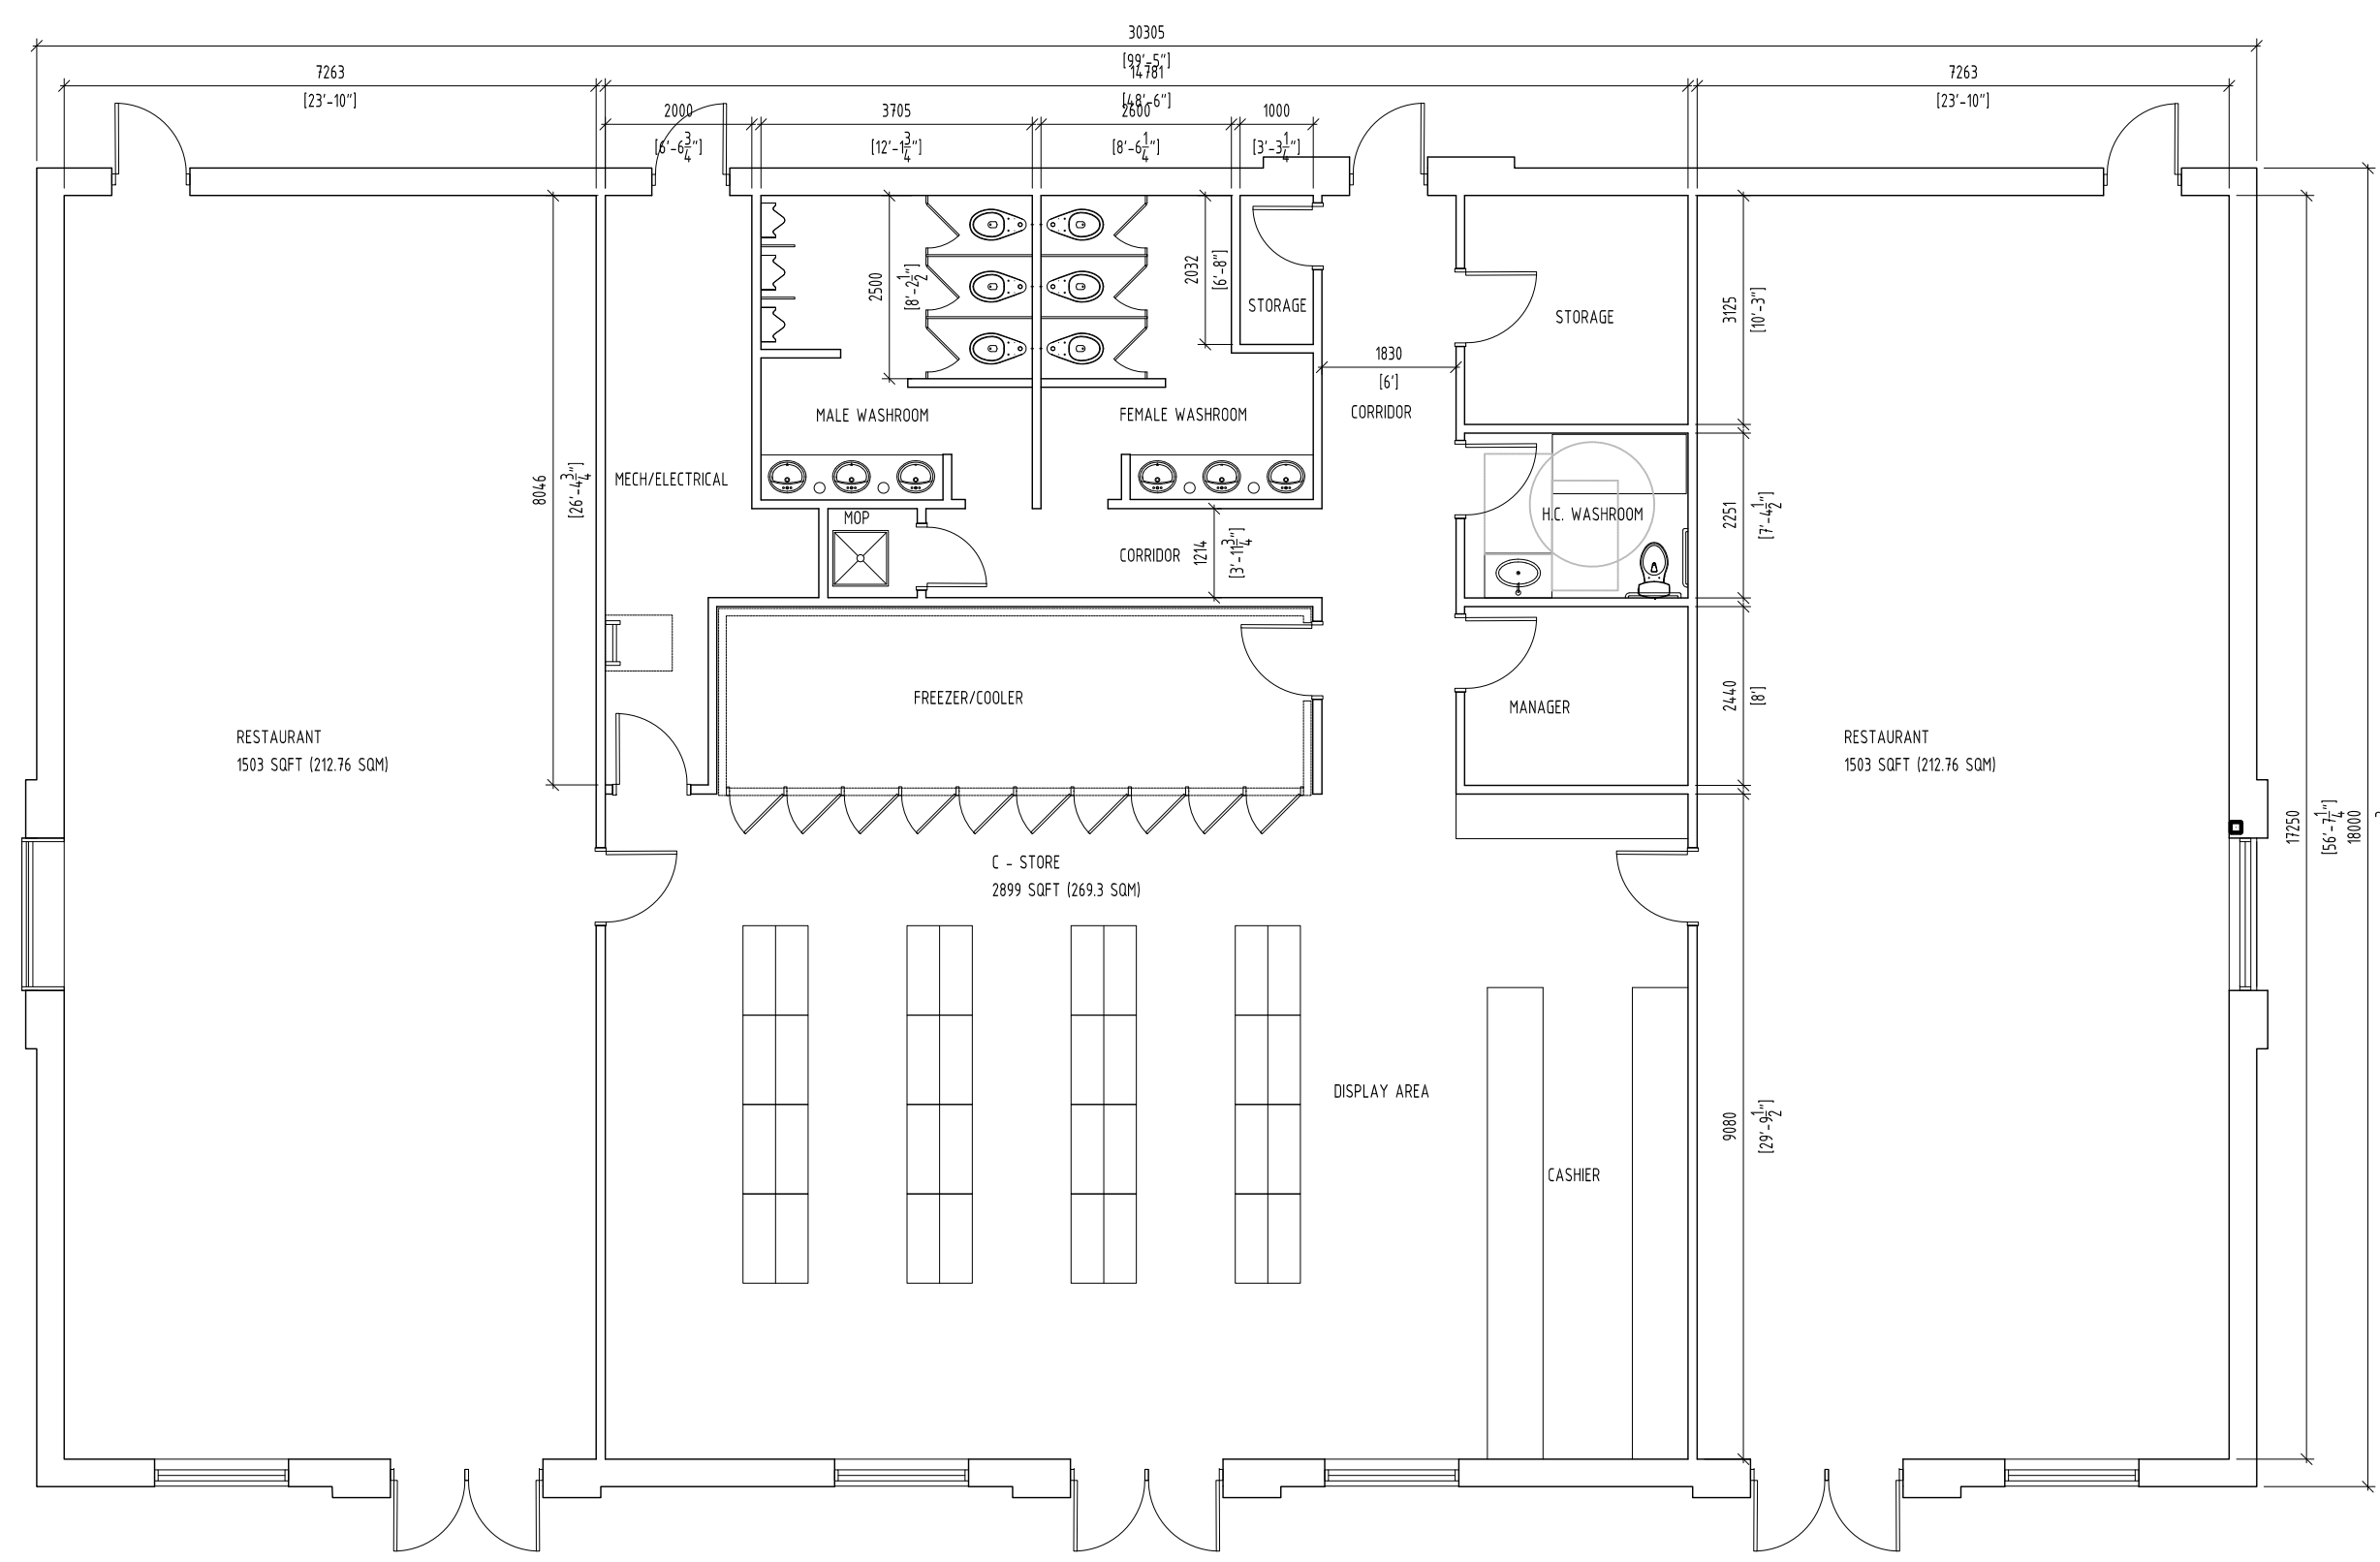

ISSUED FOR SPA 26-11-19

PROJECT PROPOSED BUILDING

N-E CORNER OF HURONTARIO & KING ST CALEDON, ON L7C 3M1

ALL INFORMATION AND DIMENSIONS MUST BE CHECKED AND VERIFIED ON SITE. DO NOT SCALE DRAWINGS. ANY VARIANCES OR DISCREPANCIES MUST BE REPORTED TO THE DESIGNER PRIOR TO COMMENCEMENT OF THE WORK. ALL WORK SHALL BE CARRIED OUT IN ACCORDANCE WITH ALL BY-LAWS AND CODES HAVING JURISDICTION OVER THIS CONSTRUCTION SITE. THE DESIGN AND CONTRACT DRAWINGS ARE THE COPYRIGHT OF THE DESIGNER AND MAY NOT BE REPRODUCED, REUSED OR ALTERED WITHOUT THE WRITTEN PERMISSION OF THE DESIGNER.	DRAWN BY	NL
	SCALE	1:100
	PROJECT NO.	1862
	DRAWING TITLE & NO.	PLANS AND ELEVATIONS A-A-01