


AMBULATORY CARE
WING
(26 UNITS)

MEMORY CARE
WING
(21 UNITS)

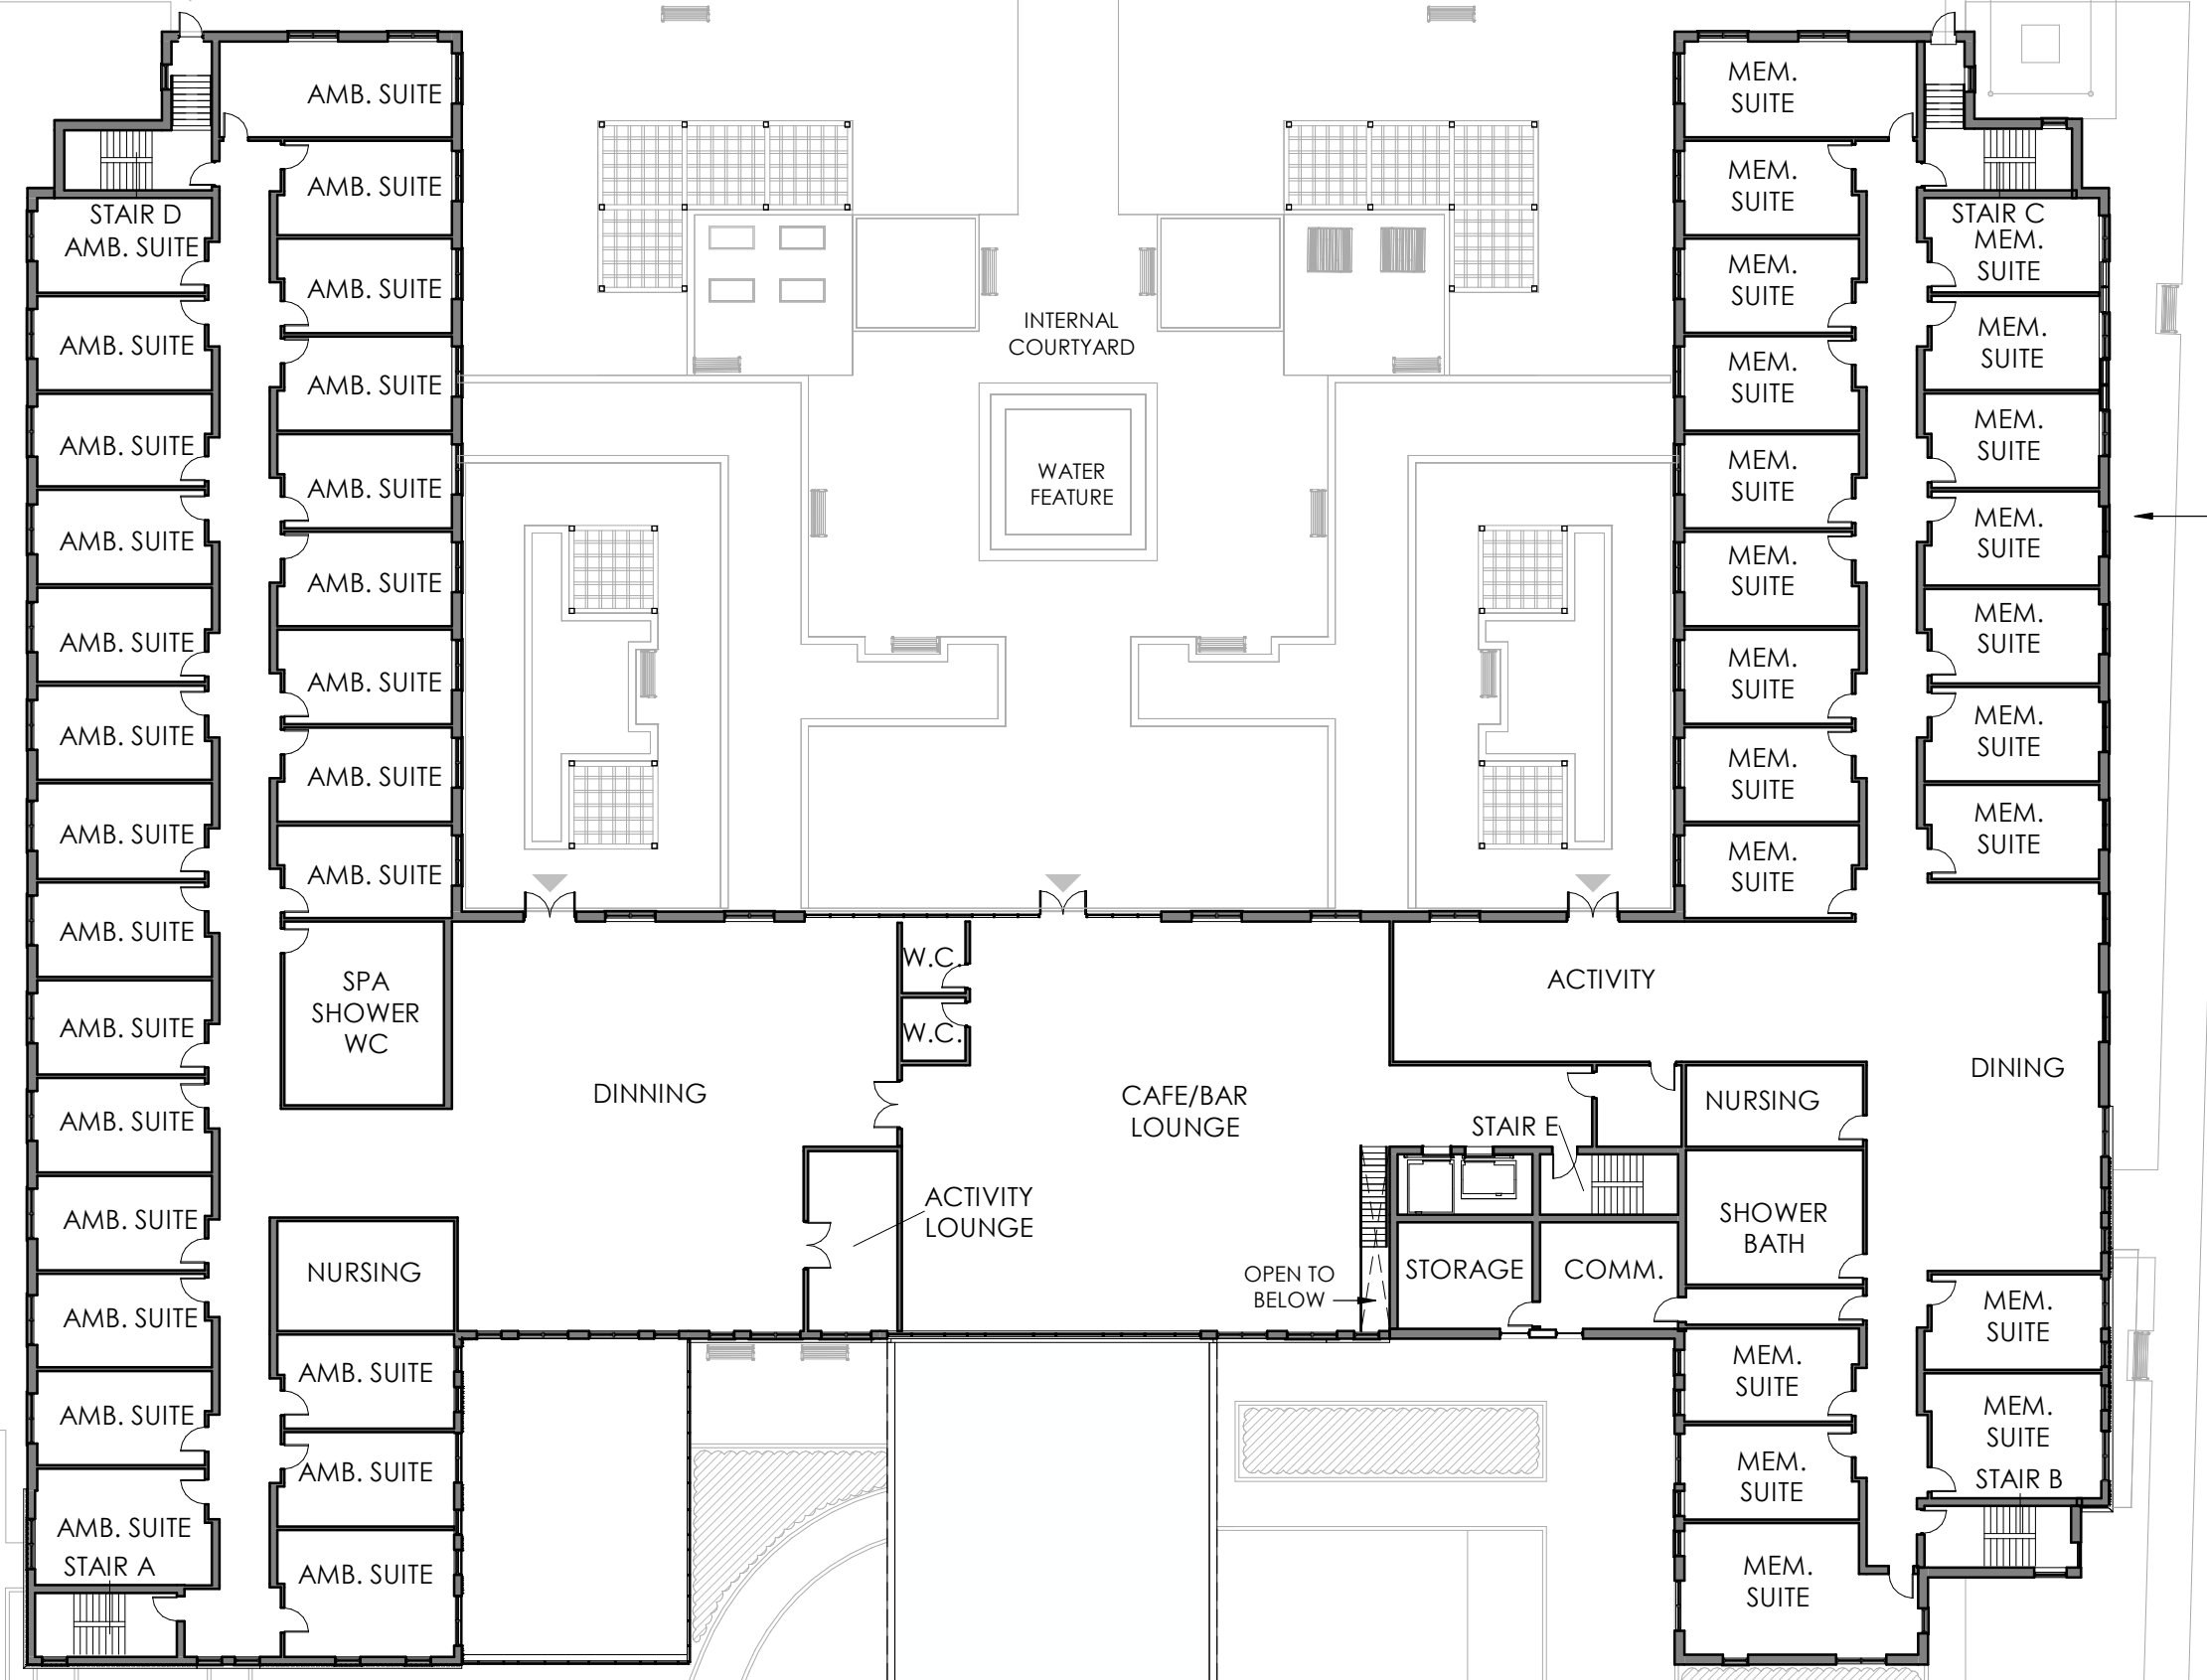

FIRST FLOOR PLAN

1:300
2021.06.15

ZBA
2.2