

**TREE PRESERVATION STANDARD NOTES - PART 1**

NO.	REVISION	APPROVED	DATE	STANDARD No. 606
1				
2				
3				
4				
5				
6				
7				
8				
9				
10				

**TREE PRESERVATION STANDARD NOTES - PART 2**

NO.	REVISION	APPROVED	DATE	STANDARD No. 711
1				
2				
3				
4				
5				
6				
7				
8				
9				
10				


**EXISTING TREE INVENTORY**

KEY	SPECIES	DBH (centimetres)	CROWN (metres)	HEALTH (G/F/P)	STRUCTURE	COMMENTS	PRESERVATION DIRECTION	MIN. TPZ (metres)	KEY
1	Colorado Spruce	10	2	Fair	Pyramidal	On Neighbouring Property, Crowded by Adjacent Tree	Preservation	1.8	1
2	Colorado Spruce	15	3	Fair	Pyramidal	On Neighbouring Property, Crowded by Adjacent Tree	Preservation	1.8	2
3	Colorado Spruce	14	3	Fair	Pyramidal	On Neighbouring Property, Crowded by Adjacent Tree	Preservation	1.8	3
4	Silver Maple	41	10	Fair	Pyramidal	On Neighbouring Property, Crowded by Adjacent Tree	Preservation	3	4
5	Silver Maple	16,16	4	Fair	Pyramidal	On Neighbouring Property, Crowded by Adjacent Tree, Codominant stems	Preservation	1.8	5
6	Catalpa	8	2	Fair	Pyramidal	On Neighbouring Property, Crowded by Adjacent Tree	Preservation	1.2	6
7	Sugar Maple	50	9	Fair	Pyramidal	On Neighbouring Property, Growing into Fence	Preservation	3	7
8	Grouping - Buckthorn, Hawthorn	<10	-	Fair	Hedge	Within City Right of Way	Removal	-	8
9	Grouping - Buckthorn, Hawthorn	<10	-	Fair	Hedge	Within City Right of Way	Removal	-	9

**GENERAL NOTES**

- VERIFY ALL DIMENSIONS.
- DO NOT SCALE DRAWINGS.
- REPORT ANY DISCREPANCIES, DISCOVERED ERRORS, OR OMISSIONS TO THE LANDSCAPE ARCHITECT BEFORE PROCEEDING.
- IT IS ADVISED THAT CONTRACTORS CONTACT THE LANDSCAPE ARCHITECT PRIOR TO CONSTRUCTION TO ENSURE THE USE OF THE LATEST REVISED DRAWINGS.
- DRAWINGS AND SPECIFICATIONS ARE THE PROPERTY OF THE LANDSCAPE ARCHITECT.

**KEY PLAN**

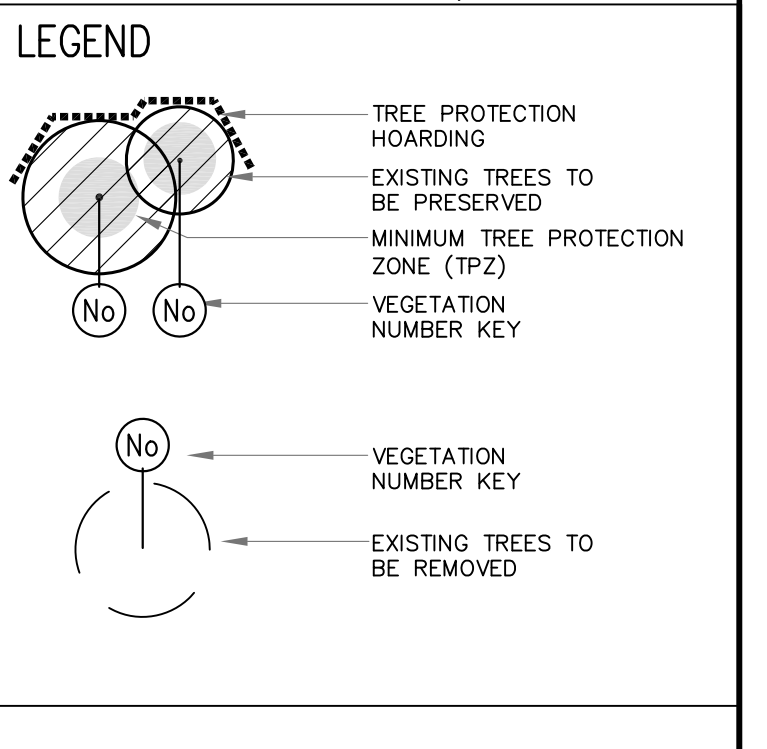


**TOWN OF CALEDON PLANNING RECEIVED Nov. 30, 2021**

**Andrew Shillander**  
 International Society of Arboriculture  
 Certified Arborist #0N-2621A  
 Date: OCTOBER 18, 2021

NO.	DATE	REVISION	BY
1	OCT. 18, 2021	ISSUED FOR SUBMISSION	A.S.

It is the responsibility of the Contractor and/or Owner to ensure that the drawings with the latest revisions are used for construction.

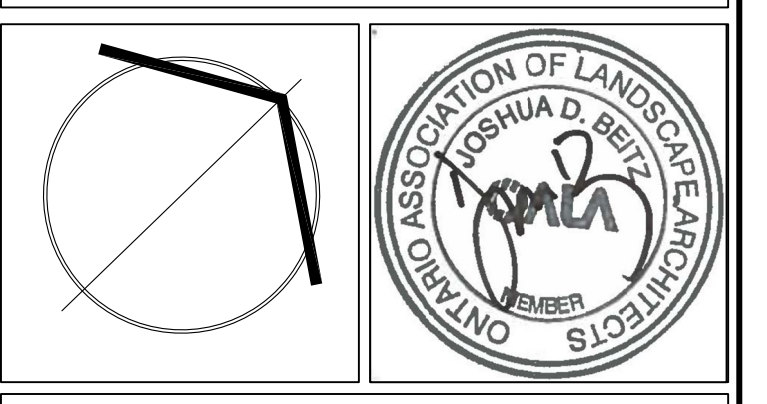

**SBK**  
 5770 HURONTARIO STREET, SUITE 320  
 MISSISSAUGA, ONTARIO, L5R 3G5  
 T: 416.695.4949 F: 905.712.3101  
 WWW.SBKPROFS.COM

**STRYBOS BARRON KING LANDSCAPE ARCHITECTURE**

**PROJECT:**  
 Mayfield West (Caledon) Inc.  
 PROPOSED RESIDENTIAL SUBDIVISION  
 CALEDON, ONTARIO  
 STAGE 2

**DRAWING TITLE:**  
 TREE INVENTORY AND PRESERVATION PLAN

SCALE: 1:500	PROJECT No. 5687
DATE: MARCH/2021	DRAWING No. V101
DRAWN BY: N.S.	CHECKED BY: A.J.