

ALLOA RESERVOIR

& PUMPING STATION


(MAYFIELD ROAD WEST

OF CREDITVIEW ROAD)

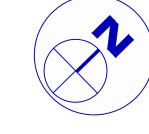

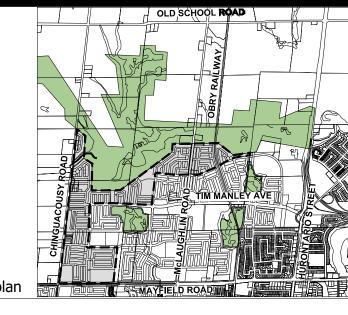

LEGEND:

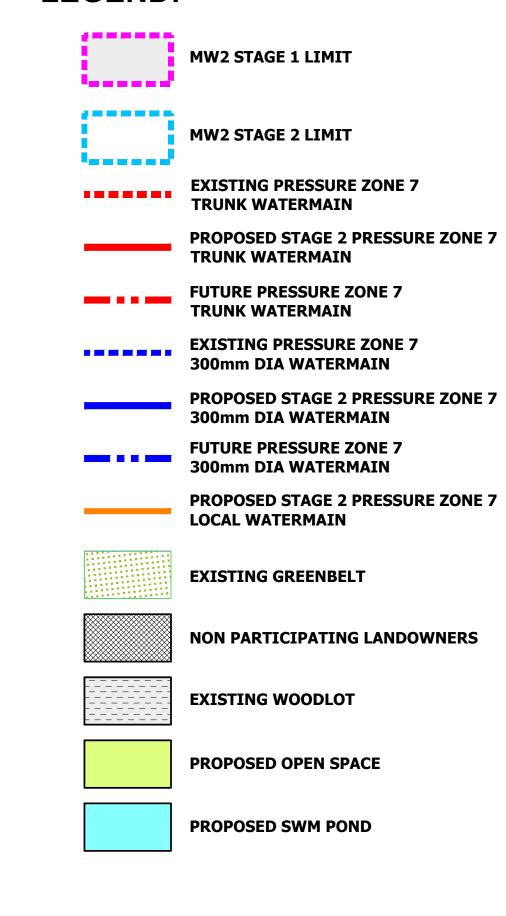

NOTES:

- 1. HYDRAULIC ANALYSIS FOR LOCAL WATERMAIN **NETWORK SIZING TO BE COMPLETED BY** INDIVIDUAL LANDOWNERS AS PART OF THEIR **DEVELOPMENT APPLICATIONS.**
- EXTENSION OF TRUNK 600mm WATERMAIN ALONG CHINGUACOUSY ROAD AND NORTH OF SPINE ROAD WILL ONLY BE REQUIRED FOR **FUTURE DEVELOPMENTS OUTSIDE OF THE MW2** FRAMEWORK PLAN; THEREFORE, A LOCAL WATERMAIN NETWORK CREEK CROSSING WILL **BE NEEDED TO SERVICE FUTURE STAGE 2 MW2** LANDS NORTH OF THE ETOBICOKE CREEK.
- LOCAL WATERMAINS ARE REQUIRED ALONG SOME SECTIONS OF CHINGGUACOUSY ROAD AND McLAUGHLIN ROAD TO SERVICE **REAR-LANE TOWNHOUSE UNITS.**



SCALE:


1:7000 DATE:

Urbentech* Consulting
A Division of Leighten-Zec Ltd.
3760-14th Avenue, Suite 301,
Merkham, GN, L3R 317

TOWN OF CALEDON REGIONAL MUNICIPALITY OF PEEL MAYFIELD WEST PHASE 2-STAGE 2

WATER DISTRIBUTION

SURVEYED BY:	RPE	DATE:	2015	JOB NO. 15-483		
DRAWN BY:	M.L.	CHECKED BY:	S.R.	DRAWING NO.	SHEET NO.	
DESIGNED BY:	S.R.	CHECKED BY:	D.Z.	901		
SCALE:	1.7000	DATE:	AUGUST 2021	AOT		

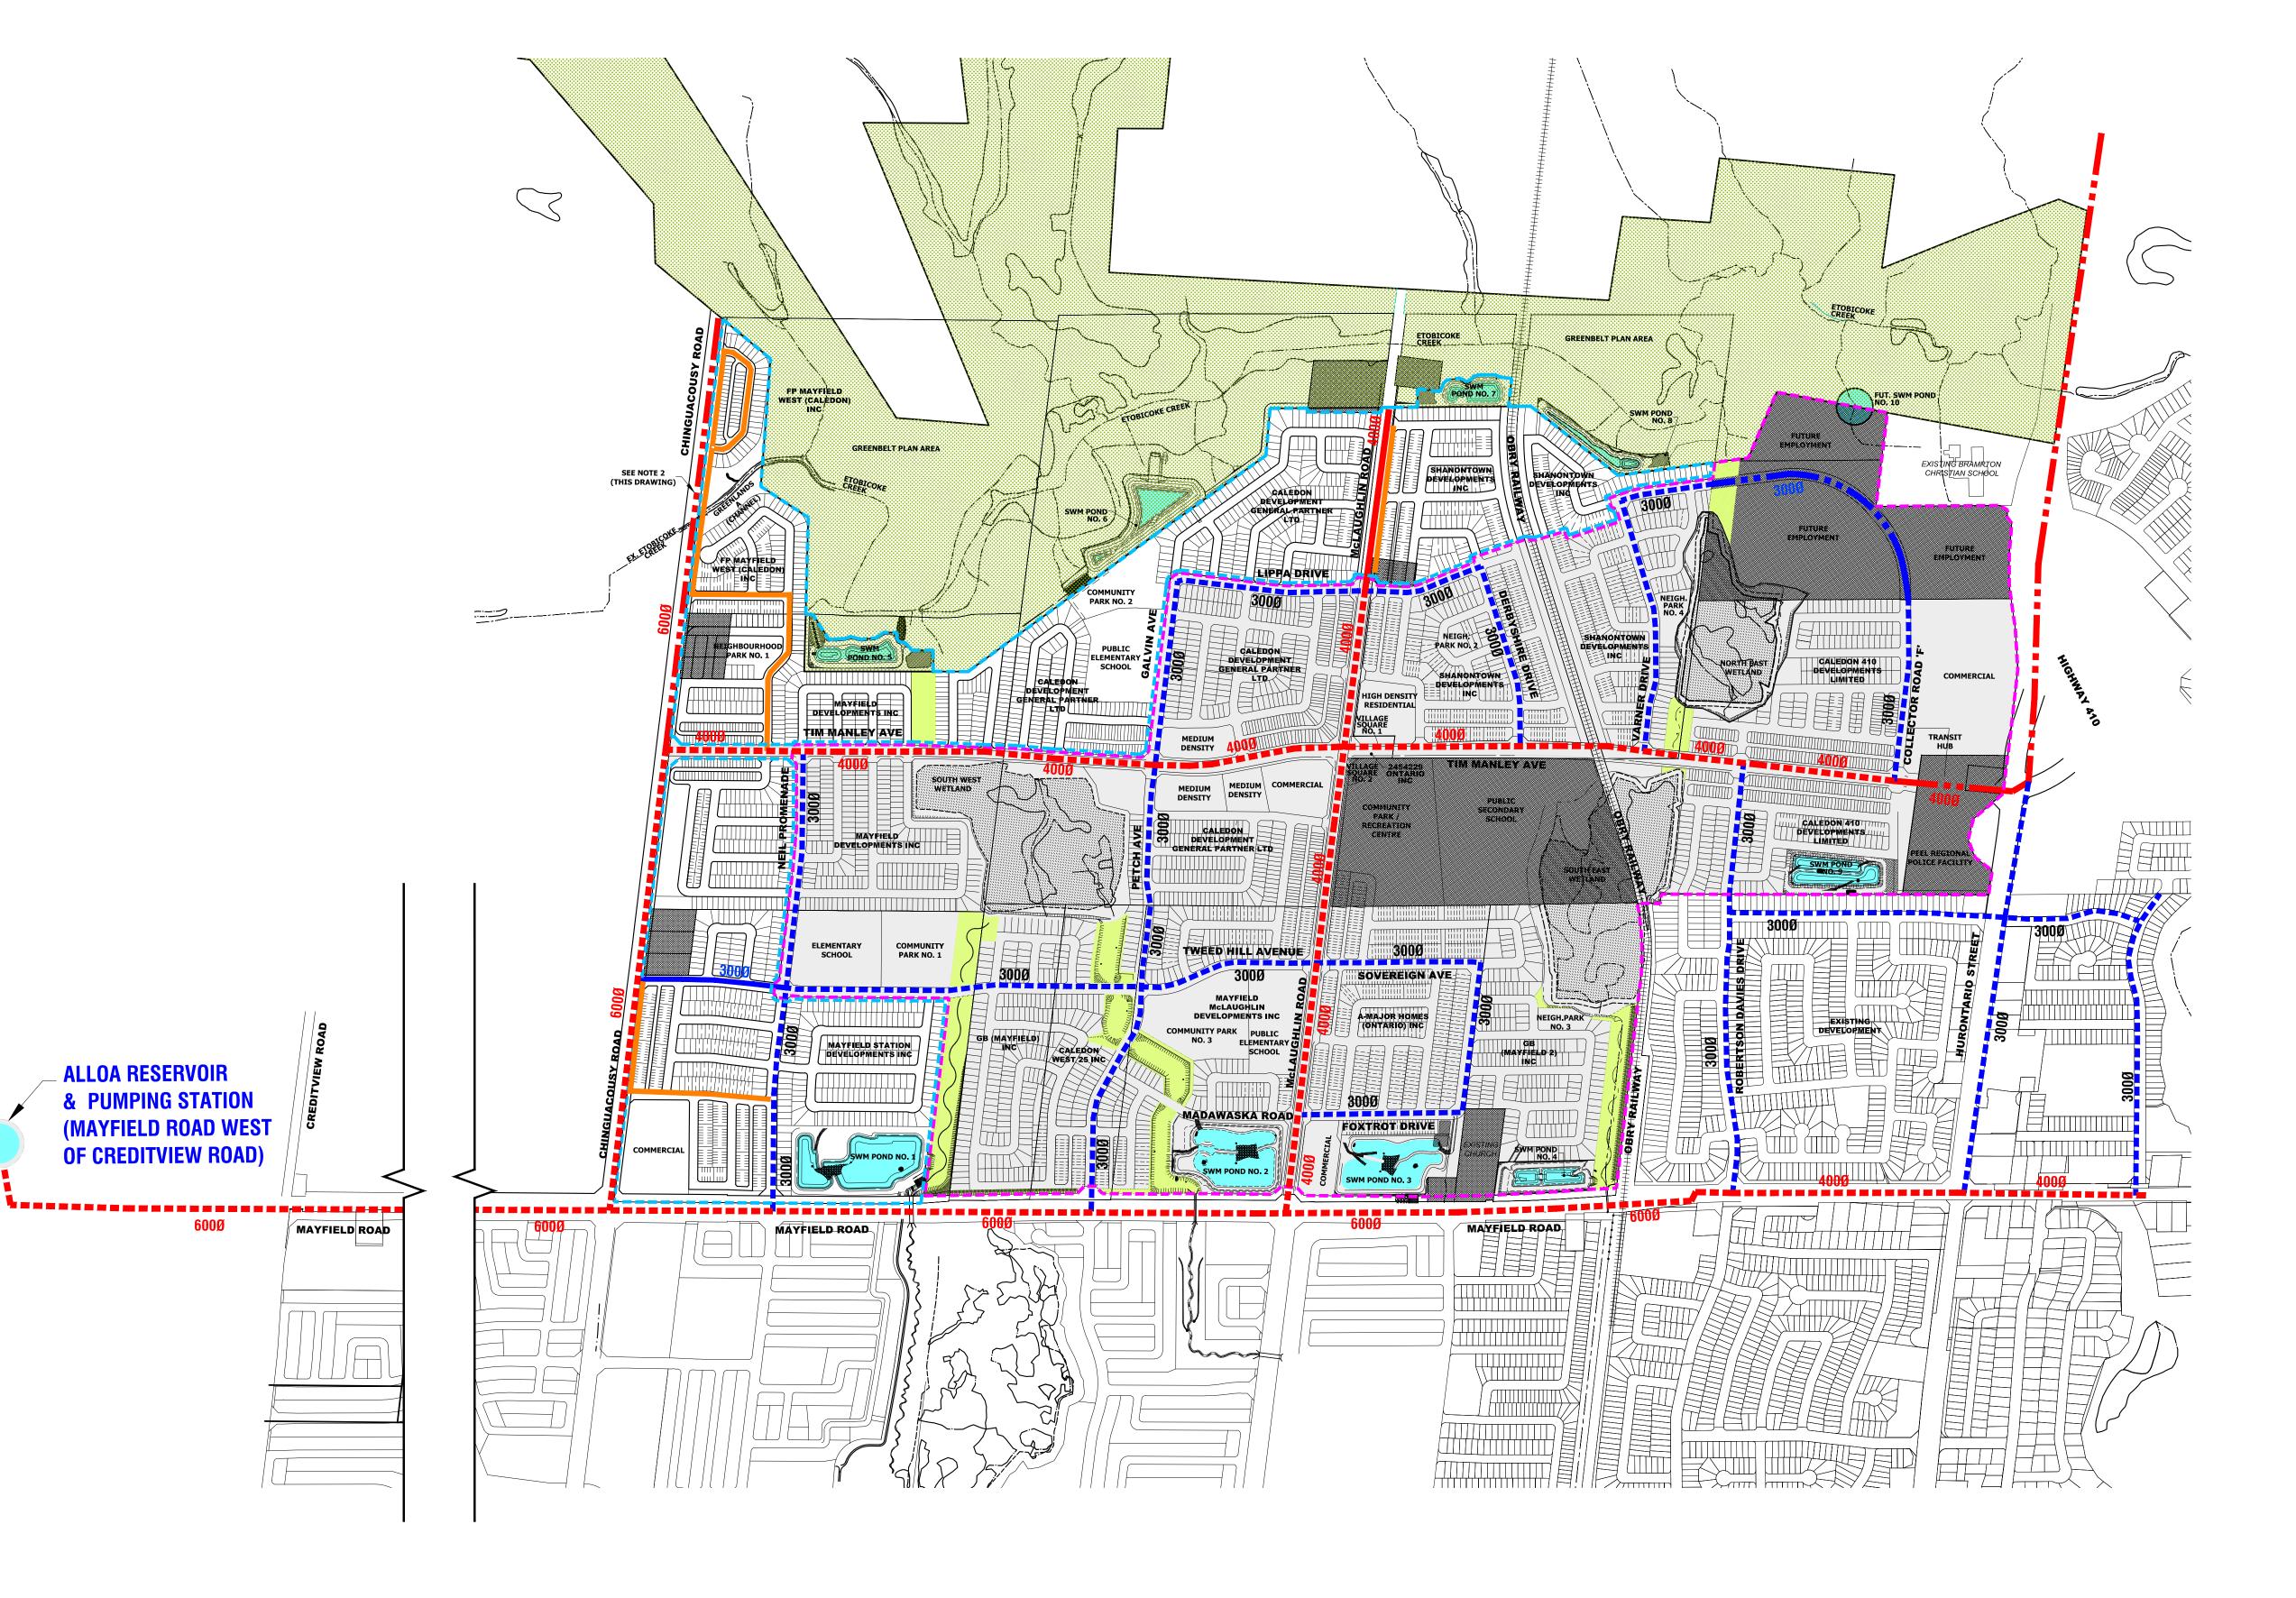

AUGUST 2021