


FRONT SIDE ELEVATION

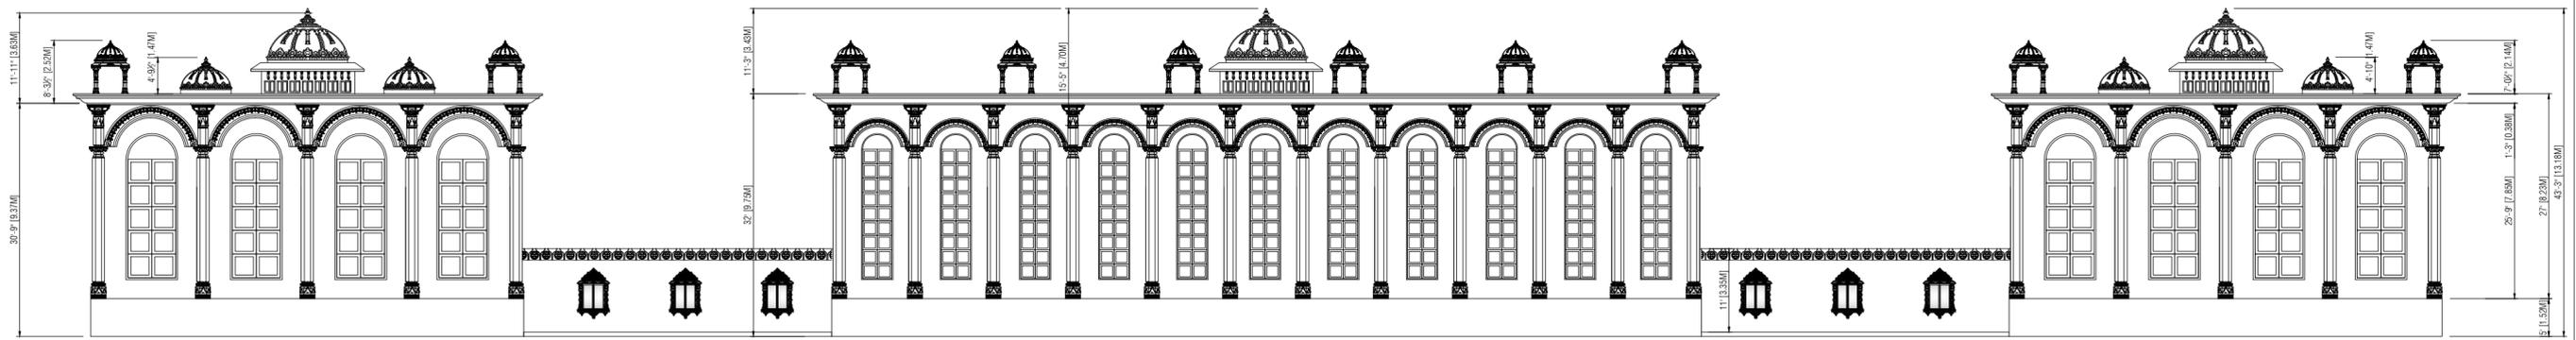

BACK SIDE ELEVATION

<p>The contractor shall check and verify all dimensions and report all errors and omissions to the Architect before proceeding with the work. This drawing is the property of the Architect and must be returned on completion of the work. Do not scale drawings.</p>	<p><b>BATTAGLIA ARCHITECT INC.</b></p> <p>1050 McNicoll Avenue Unit 14 Scarborough, On. M1W 2L8                  T: 416-492-7772 F: 416-848-7967                  e-mail: battaglia.arch@gmail.com</p>	<p>PROJECT</p> <p><b>6936 KING STREET                  KLEINBERG ONTARIO</b></p>	<p>DRAWING</p> <p><b>FRONT(WEST)                  REAR(REAR)                  ELEVATIONS</b></p>	No.	Revision	Date	By	<p>Scale</p> <p>1/16"=1'-0"</p> <p>Drawn By</p> <p>L.M.</p> <p>project no.</p> <p>--</p> <p>drawing no.</p> <p><b>A3</b></p>