



SAINT ASHRAM FRONT SIDE ELEVATION

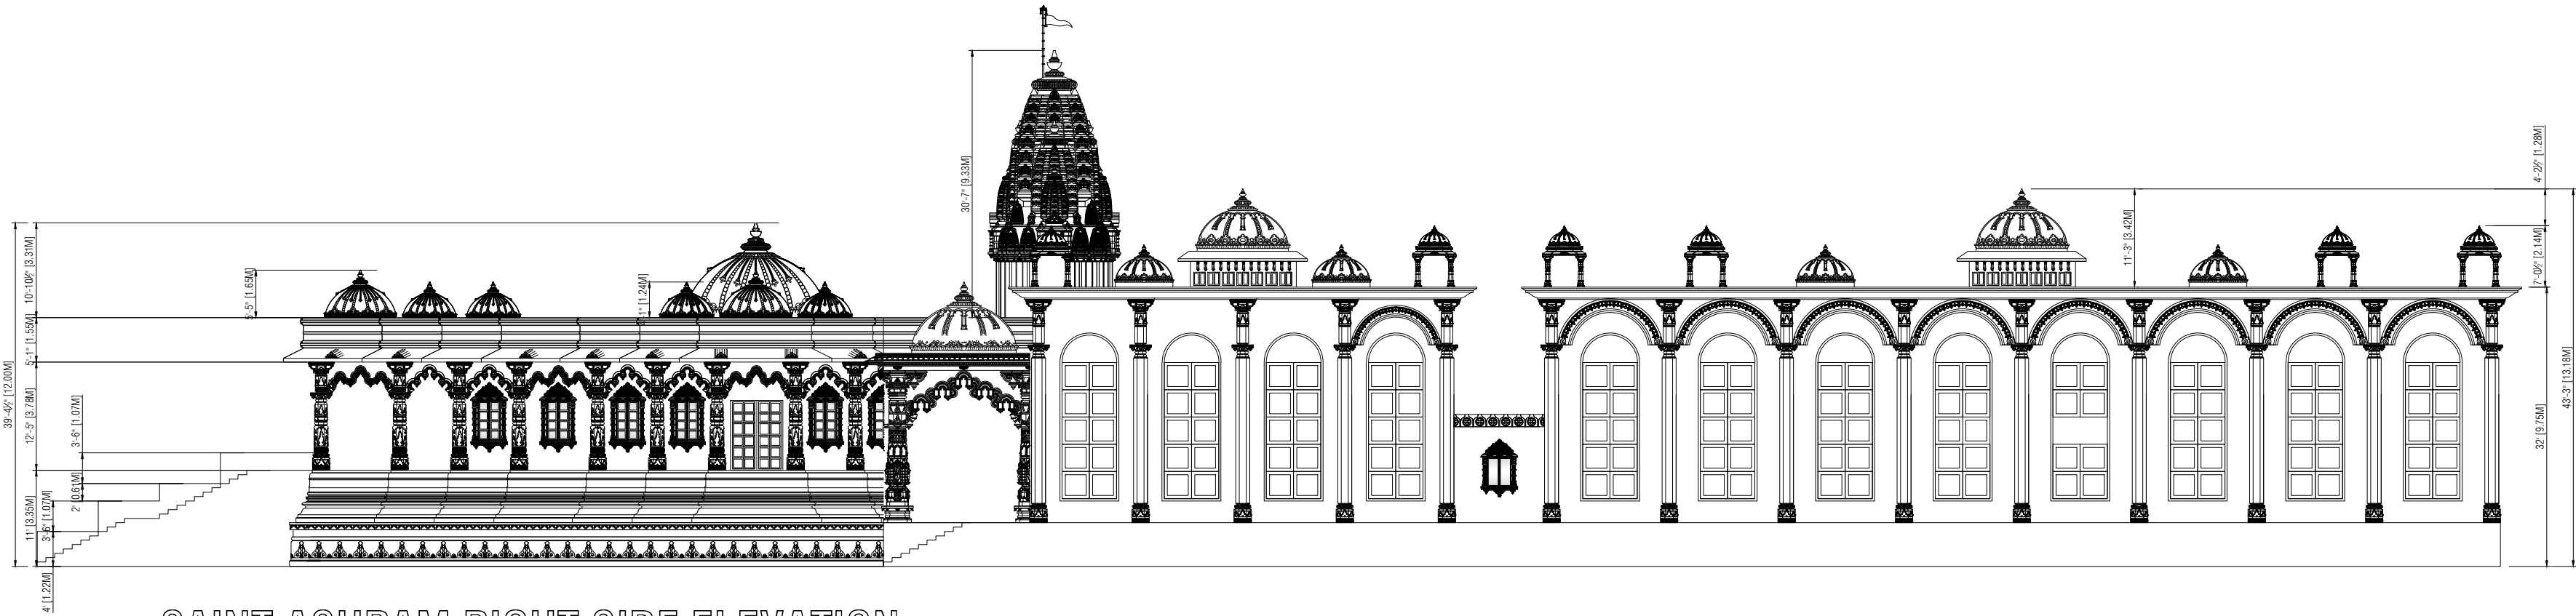

SAINT ASHRAM RIGHT SIDE ELEVATION

The contractor shall check and verify all dimensions and report all errors and omissions to the Architect before proceeding with the work. This drawing is the property of the Architect and must be returned on completion of the work. Do not scale drawings.	BATTAGLIA ARCHITECT INC.  1050 McNicoll Avenue Unit 14 Scarborough, On. M1W 2L8 T: 416-492-7772 F: 416-848-7967 e-mail: battaglia.arch@gmail.com	PROJECT  6936 KING STREET KLEINBERG ONTARIO	DRAWING  SAINT ASHRAM ELEVATIONS	No.	Revision	Date	By		date MAY 25, 2020 Scale 1/16"=1'-0" Drawn By L.M. project no. --- drawing no. A12