



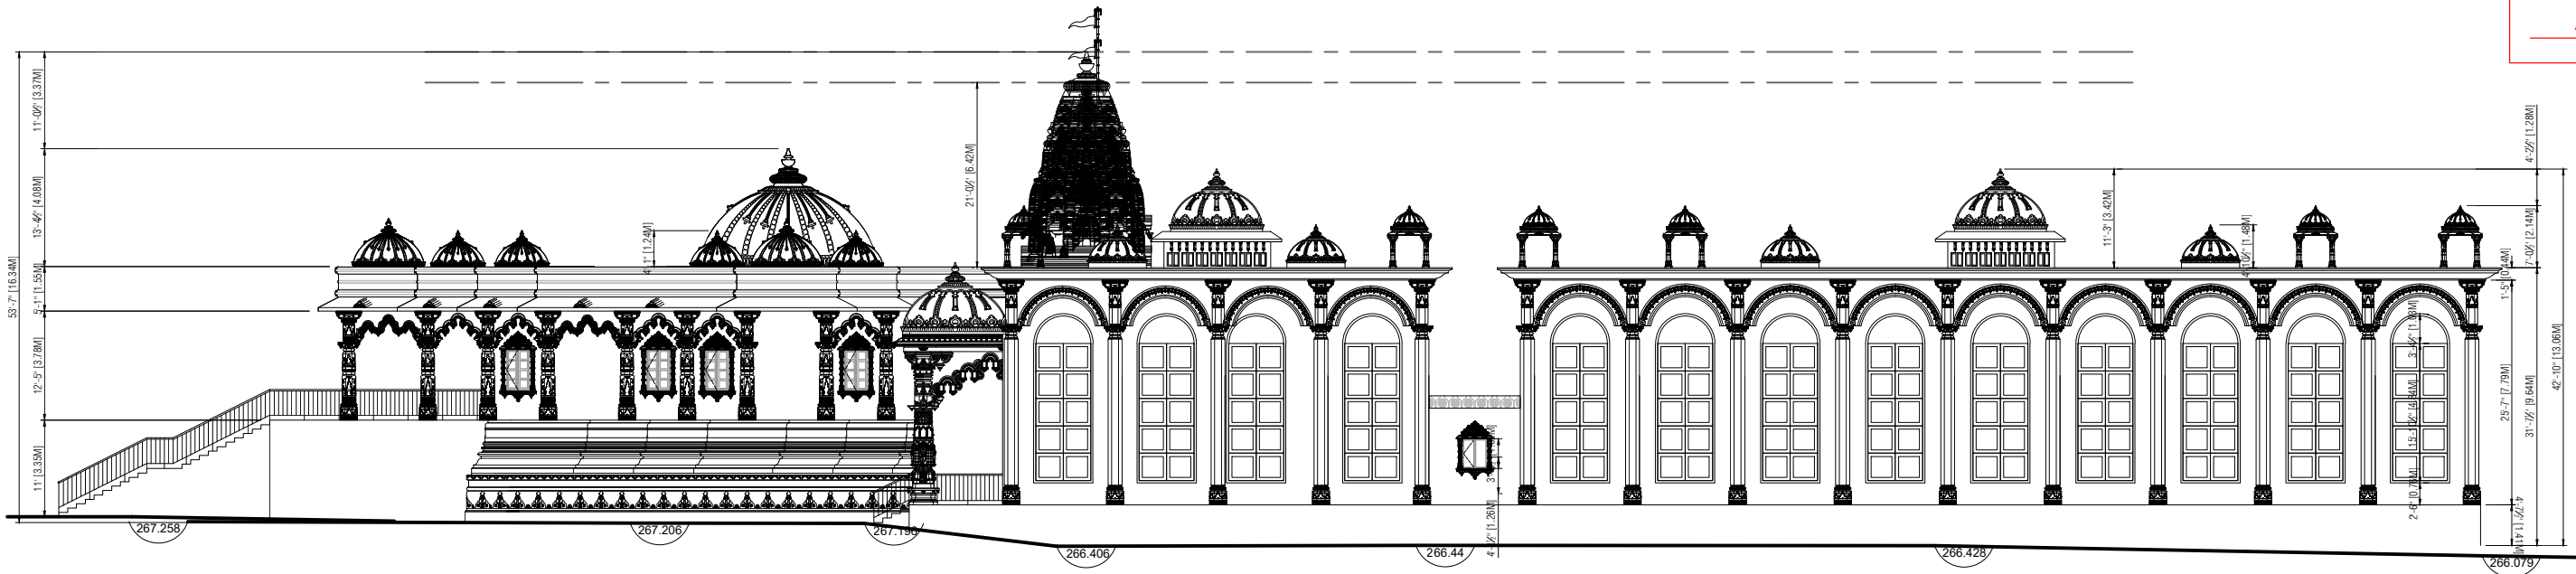

RIGHT SIDE ELEVATION

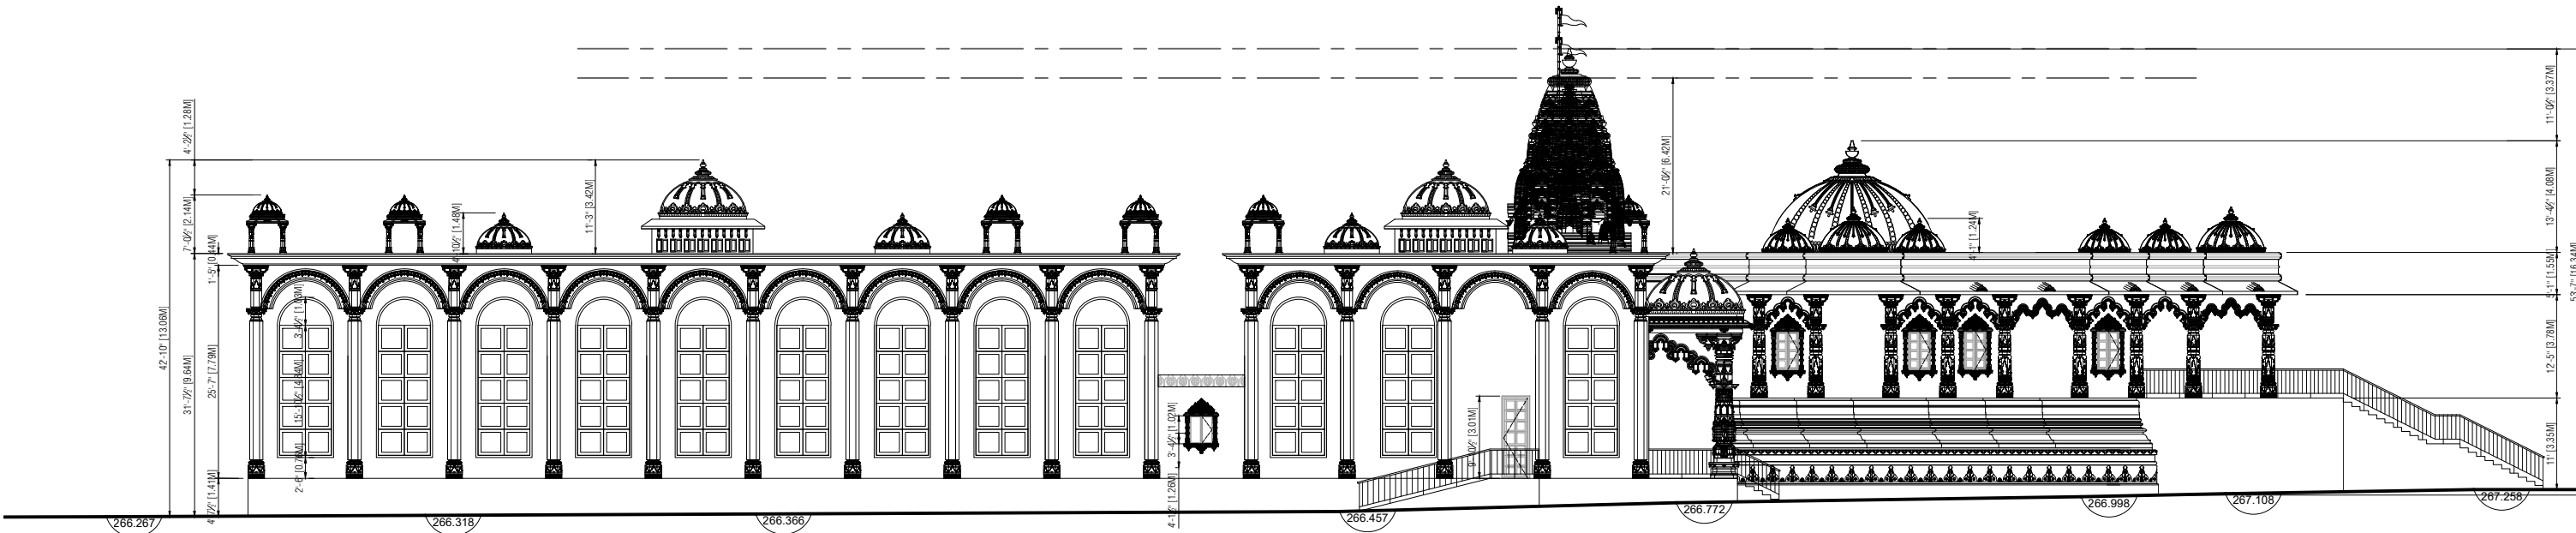

LEFT SIDE ELEVATION

No.	Revision	Date	The contractor shall check and verify all dimensions and report all errors and omissions to the Architect before proceeding with the work. This drawing is the property of the Architect and must be returned on completion of the work. Do not scale drawings.	BATTAGLIA ARCHITECT INC. 1050 McNicoll Avenue Unit 14 Scarborough, On. M1W 2L8 T: 416-492-7772 F: 416-848-7967 e-mail: battaglia.arch@gmail.com	PROJECT SMVS TEMPLE 6936 KING STREET KLEINBERG ONTARIO	DRAWING SIDE ELEVATIONS	DATE	JUL. 14, 2022
1	FIRST SUBMISSION	11-27-2020					SALE	1/16"=1'-0"
2	REVISED FOR RE-SUBMISSION	07-14-2022					DRAWN BY	L.M.
							PROJECT NO.	--
							DRAWING NO.	A4

