


The Tree Specialists Inc.



LEGEND

- Tree to be preserved
- Tree to be removed
- Prescribe TPZ
- Proposed tree protection hoarding

KEY MAP

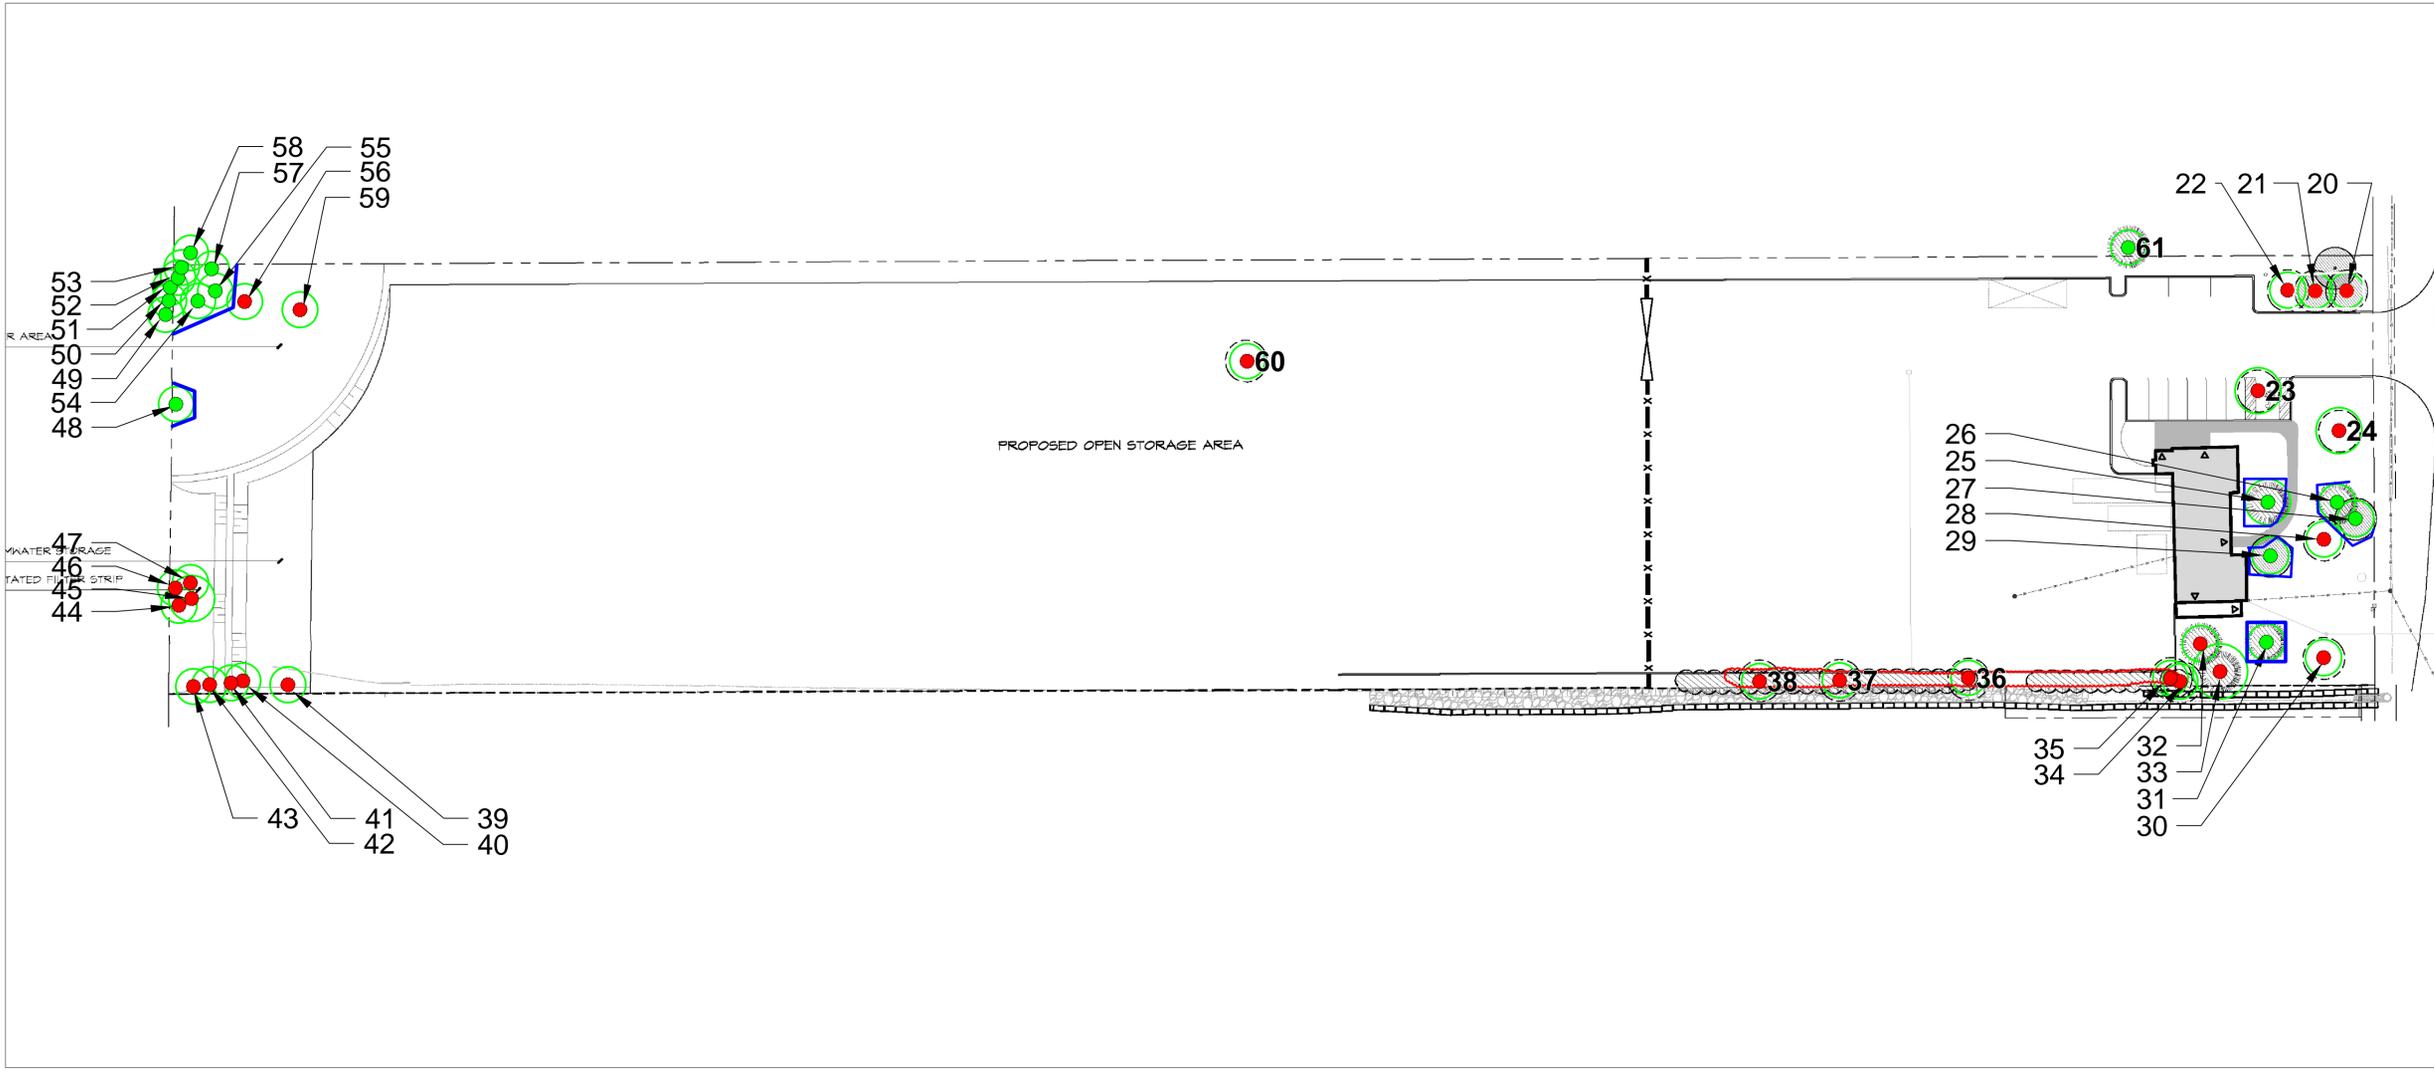

SCALE	SHEET NUMBER
1:500	TPP-1
PLOT DATE	
05/31/2017	
FILE NAME	
8186 King Street - Caledon, ON	