


C:\Users\emadm\Documents\S20023_12563&12599 HWY 50_CONCEPT_RVT2020_EmadM.rvt

AERIAL VIEW OF THE DEVELOPMENT FROM THE SOUTH WEST 4

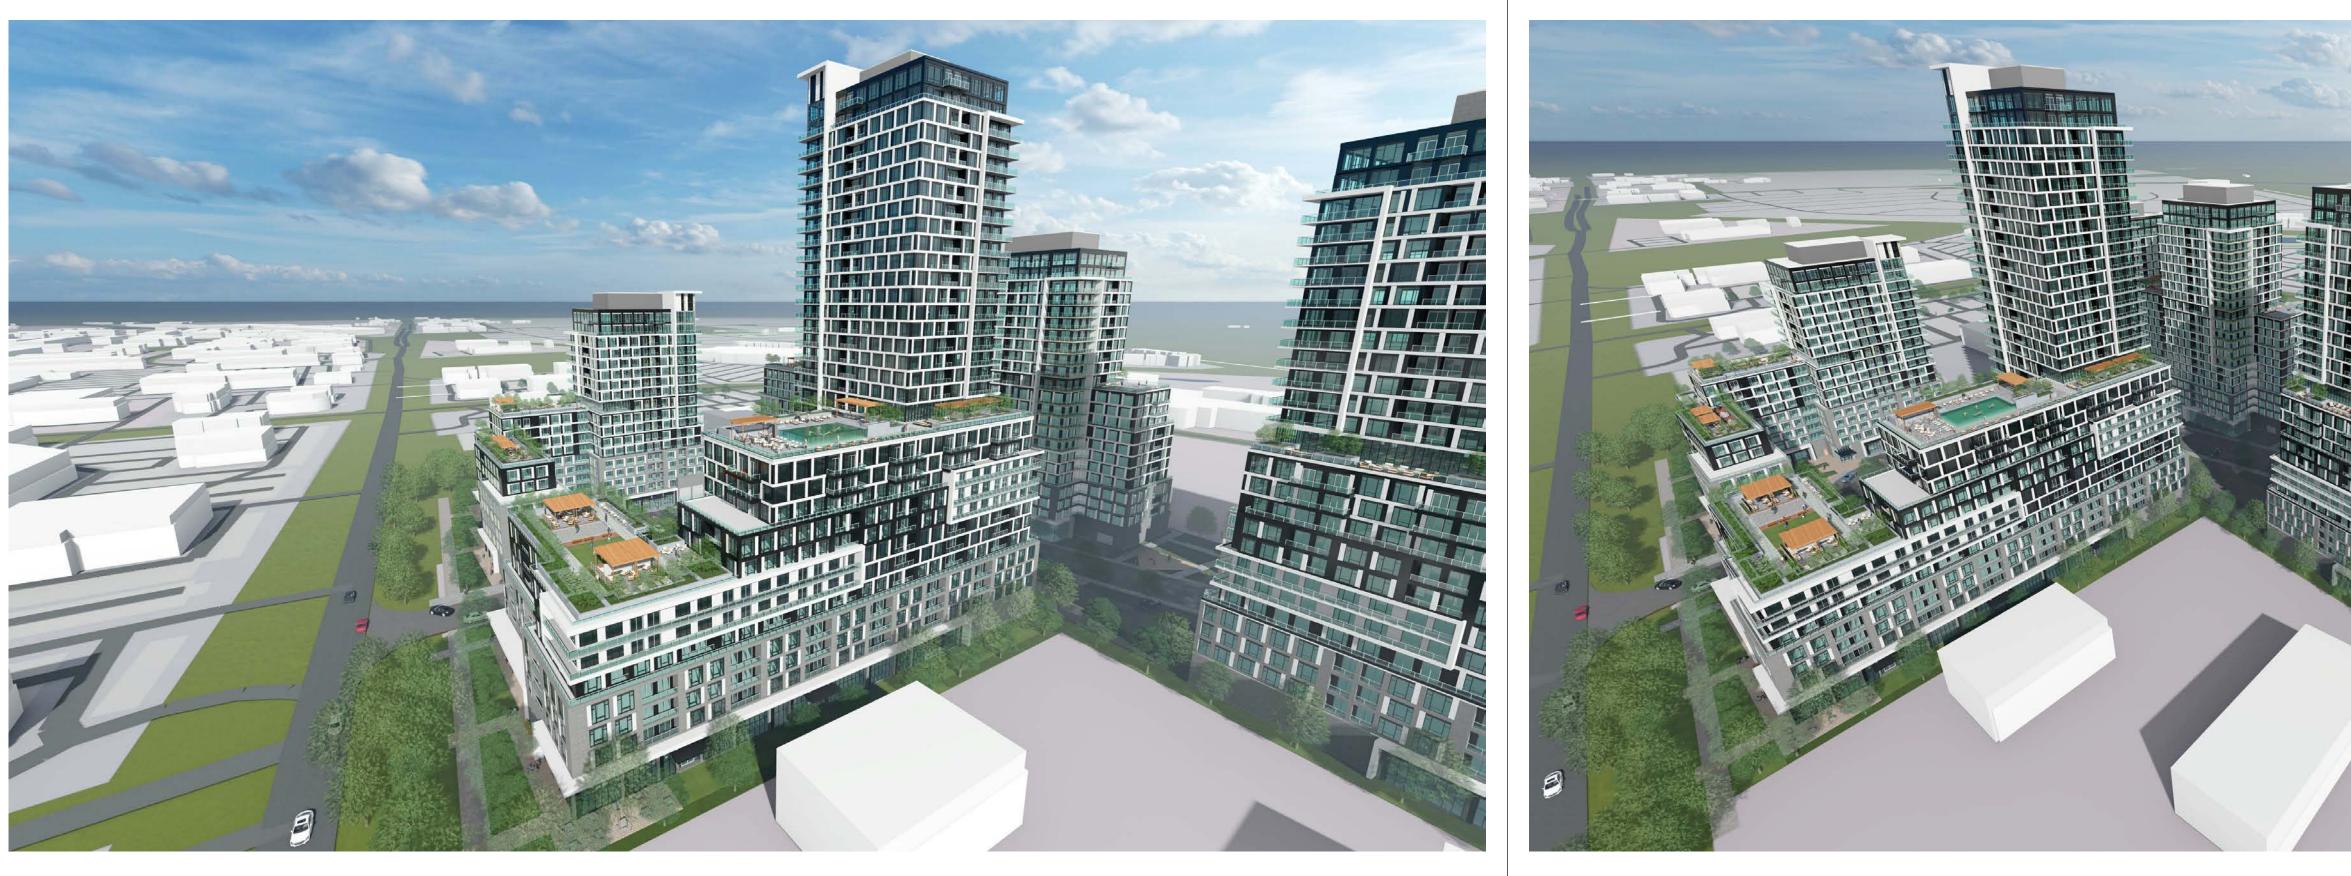

AERIAL VIEW OF B1 FROM THE SOUTH 2 NTS A601

NTS A601



AERIAL

	ADDITIONAL NOTES: THE DRAWING, AS AN INSTRUI PROVIDED BY AND IS THE PRO INC. THE CONTRACTOR MUST RESPONSIBILITY FOR ALL DIME ON SITE AND MUST NOTIFY SR VARIATIONS FROM THE SUPPL ARCHITECTS INC. IS NOT RESF ACCURACY OF SURVEY, STRU ELECTRICAL. ETC. ENGINEERII THIS DRAWING REFER TO APP DRAWINGS BEFORE PROCEEL CONSTRUCTION MUST CONFO CODES AND REQUIREMENTS O JURISDICTION (UNDERTAKEN O INVESTIGATION HAS BEEN O OFFICE IN REGARDS TO THE E OF THIS SITE. CONDITIONS FOR ELECTRONIC ELECTRONIC INFORMATION IS ASSOCIATED FIRMS TO ASSIS THEIR WORK/REVIEW. THE RE DETERMINE THE COMPLETENI RELEVANCE OF THE INFORMA PARTICULAR RESPONSIBILITY.	DPERTY VERIF ENSION RN ARC LIED IN PONSIE JCTURA ING INF PROPRI DING W DRM TC OF THE OTHER REPOI ENVIRO C INFO S SUPPI T THEM ECIPIEN ECSS/AF
AERIAL VIEW OF B1 ROOFTOP AMENITY NTS A601	TOWN OF CAI PLANNIN RECEIVE April 20, 2	IG ED
<image/>	SRN ARCHITECTS INC SHALL SRN ARCHITECTS INC SHALL 1. ERRORS, OMISSIONS, INCO OF INFORMATION IN WHOLE O IS TRANSFERRED. 2. TRANSMISSIONS OF ANY V RECEIVING ELECTRONIC SYST TRANSFERRED STAMSFERRED STAMSFERRED STAMP: © SRN ARCHITECTS INC. 2017 CLIENT: 12599 HV PROJECT: MIXED USE D 12563 & 122 BOLTON - DRAWING TITLE: PERSPEC	Wy 5
L VIEW OF THE DEVELOPMENT FROM THE SOUTH 1 NTS A601	DRAWN BY: EM PROJECT NUMBER: S20023	CHE DR4

TOWN OF CALEDON PLANNING RECEIVED April 20, 2021		
NO: DATE: REVISIO	N COMMENT:	
 SRN ARCHITECTS INC SHALL NOT BE RESPONSIBLE FOR: ERRORS, OMISSIONS, INCOMPLETENESS DUE TO LOSS OF INFORMATION IN WHOLE OR PART WHEN INFORMATION IS TRANSFERRED. TRANSMISSIONS OF ANY VIRUS OR DAMAGE TO RECEIVING ELECTRONIC SYSTEM WHEN INFORMATION IS TRANSFERRED 		
ARCHITECTS 8395 JANE ST, SUITE 202 VAUGHAN, ONTARIO. L4K 5Y2 PHONE: 905.417.5515 FAX: 905.417.5517		
STAMP:		
© SRN ARCHITECTS INC. 2017		
CLIENT: 12599 Hwy 50 Ltd.		
PROJECT: MIXED USE DEVELOPMENT 12563 & 12599 HWY 50 BOLTON - ONTARIO DRAWING TITLE: PERSPECTIVES 01		
DATE: Feb. 26, 2021	SCALE: CHECKED BY: EM/GR	
DRAWN BY: EM PROJECT NUMBER:	DRAWING NUMBER:	
S20023	A601	

ORMATION TRANSFER: PPLIED TO THE OTHER HEM IN THE ERECTION OF IENT FIRMS MUST 6/APPROPRIATENESS/ N IN RESPECT TO THEIR

NT OF SERVICE, IS RTY OF SRN ARCHITECTS RIFY AND ACCEPT SIONS AND CONDITIONS RCHITECTS INC. OF ANY DINFORMATION. SRN ISIBLE FOR THE JRAL, MECHANICAL, INFORMATION SHOWN ON PRIATE ENGINEERS WITH ANY WORK PRIATE ENGINEERS 3 WITH ANY WORK. 1 TO ALL APPLICABLE THE AUTHORITIES HAVING IERWISE NOTED). NO PORTED ON BY THIS IRONMENTAL CONDITION

THESE DRAWINGS ARE NOT TO BE SCALED: ALL DIMENSIONS MUST BE VERIFIED BY CONTRACTOR PRIOR TO COMMENCEMENT OF ANY WORK. ANY DISCREPANCIES MUST BE REPORTED DIRECTLY TO SRN ARCHITECTS INC.