


NOTE
FOR STORMWATER
MANAGEMENT POND
DETAILS SEE DRAWING
SWM-1

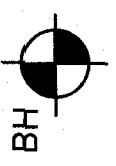


(GROUND WATER ELEVATION)
BOREHOLES AS PER SOIL ENGINEERS LTD.
REPORT DATED JULY 2018
REFERENCE NO. 1801-S032

NO.	DESCRIPTION	DATE	BY
1	REVISED AS PER DRAFT PLAN	28.12.20	D.K.H.
2	DATED 28 DEC., 2020.		

REVISIONS

CANDEVCON LIMITED
CONSULTING ENGINEERS AND PLANNERS
5385 GOSWAMY DRIVE
BRAMPTON, ONTARIO L6P 0M7
TEL: (905) 794-8800
FAX: (905) 794-8811

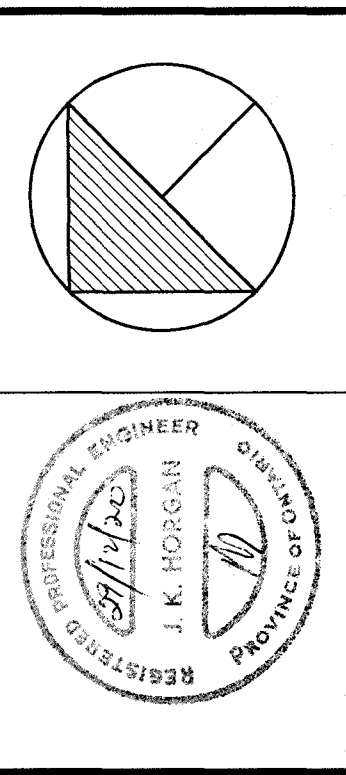

**CHICKADEE LANE
ROUNDING OUT
AREA "B"**
13935, 13951 & 13998 CHICKADEE
LANE, 0 KING STREET
AND
550, 600 AND 615 GLASGOW ROAD
PART OF LOT 10, CONCESSION 5 & 6
TOWN OF CALEDON
REGIONAL MUNICIPALITY OF PEEL

INFILTRATION PLAN

SHEET TITLE:
DRAWN BY: E.M.
CHECKED BY: D.K.H.
SCALE: 1:1000
DATE: FEB. 19th 2019

IT-1

