


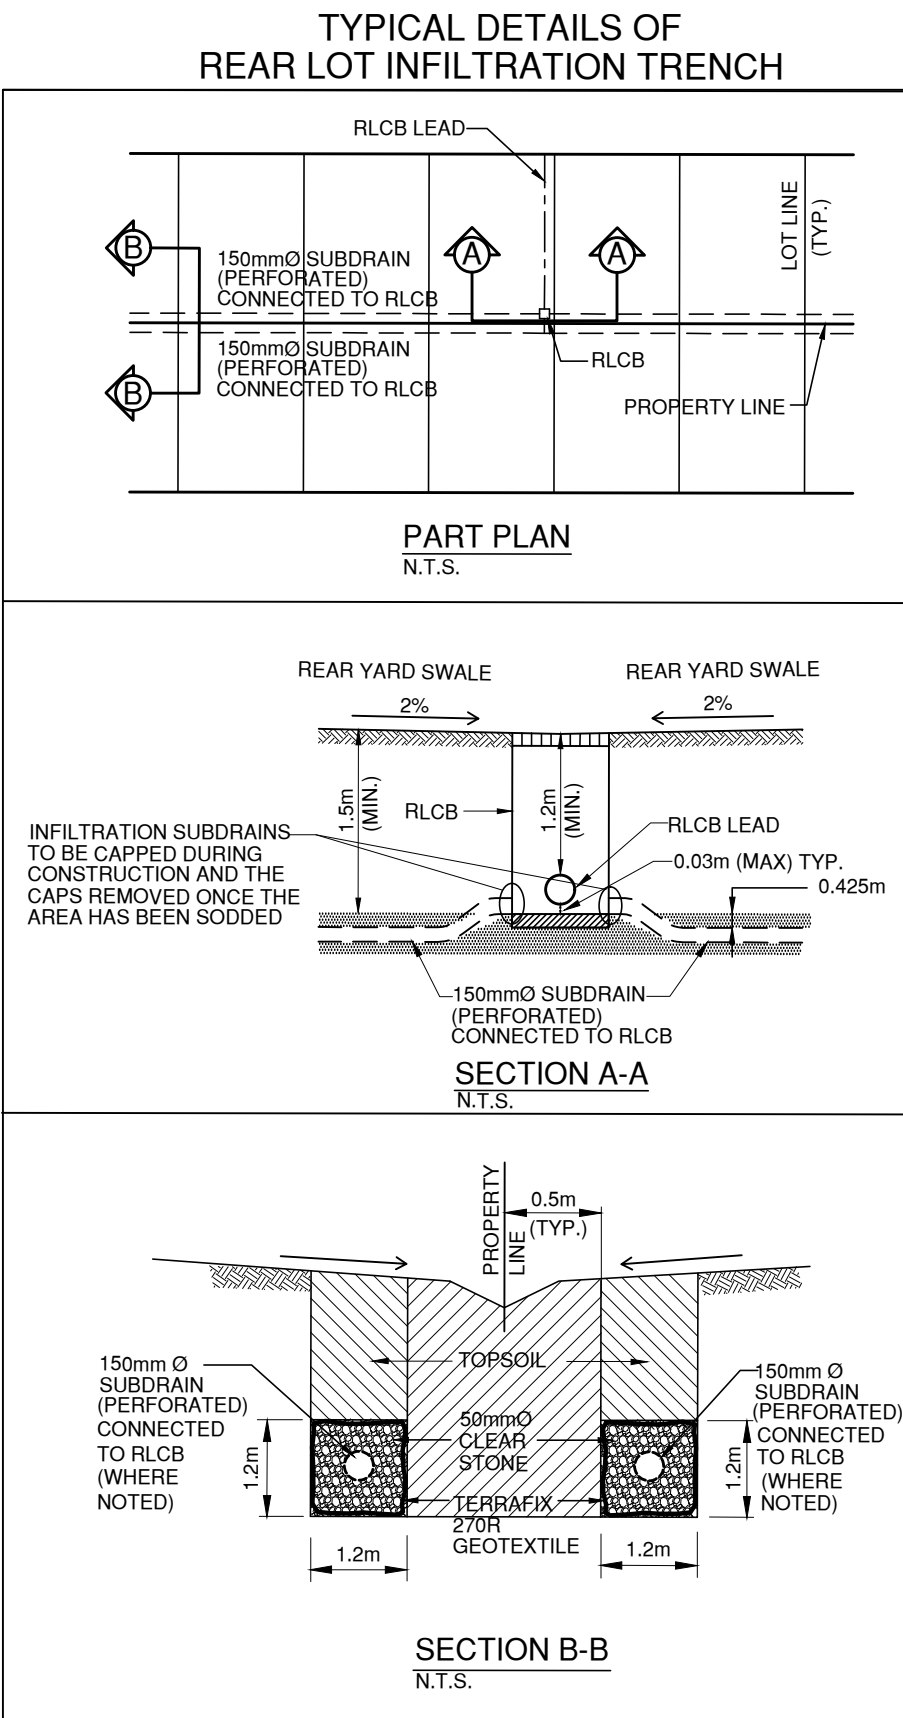


- LEGEND:**
- LIMIT OF SUBDIVISION
  - EXISTING CONTOUR LINE
  - PROPOSED STORM SEWER
  - PROPOSED INFILTRATION TRENCH
  - OVERLAND FLOW
  - LONG TERM STABLE SLOPE LINE
  - TRCA GENERIC REGULATION LINE
  - TRCA TOP OF BANK & NATURAL FEATURES STAKED LINE
  - WATERCOURSE BUFFER (30m)
  - WATERCOURSE

**NOTE**  
FOR STORMWATER  
MANAGEMENT POND  
DETAILS SEE DRAWING  
SWM-1

**BH** (GROUND WATER ELEVATION)  
BOREHOLES AS PER SOIL ENGINEERS LTD.  
REPORT DATED JULY 2018  
REFERENCE No. 1801-S032

|                                                     |           |        |
|-----------------------------------------------------|-----------|--------|
| REVISED AS PER DRAFT PLAN<br>DATED AUGUST 20, 2021. | 27.08.21. | D.K.H. |
| REVISED AS PER DRAFT PLAN<br>DATED 28 DEC., 2020.   | 29.12.20. | D.K.H. |

| NO.                                                                                    | DESCRIPTION | DATE | BY |
|----------------------------------------------------------------------------------------|-------------|------|----|
| REVISIONS                                                                              |             |      |    |
| CANDEVCON LIMITED<br>CONSULTING ENGINEERS AND PLANNERS                                 |             |      |    |
| 9358 GOREWAY DRIVE BRAMPTON, ONTARIO L6P 0M7<br>TEL. (905) 794-0800 FAX (905) 794-0811 |             |      |    |

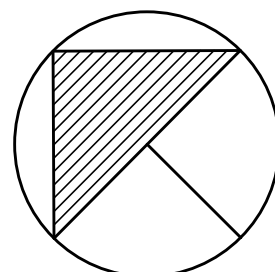

**CHICKADEE LANE  
ROUNDING OUT  
AREA "B"**

13935, 13951 & 13999 CHICKADEE  
LANE, 0 KING STREET  
AND  
550, 600 AND 615 GLASGOW ROAD  
PART OF LOT 10, CONCESSION 5 & 6  
TOWN OF CALEDON  
REGIONAL MUNICIPALITY OF PEELE

**INFILTRATION PLAN**

|                          |                       |
|--------------------------|-----------------------|
| DRAWN BY:<br>E.M.        | PROJECT No.<br>W17003 |
| CHECKED BY:<br>D.K.H.    | DRAWING No.           |
| SCALE:<br>1:1000         | <b>IT-1</b>           |
| DATE:<br>FEB., 19th 2019 |                       |