




SECTION 6  
SCALE H 1:200  
V 1:200

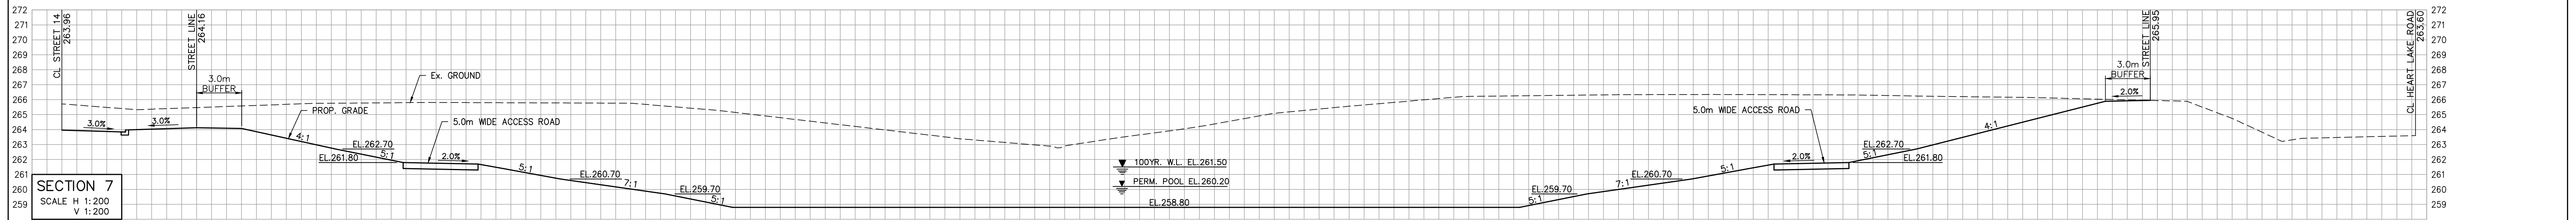

SECTION 7  
SCALE H 1:200  
V 1:200

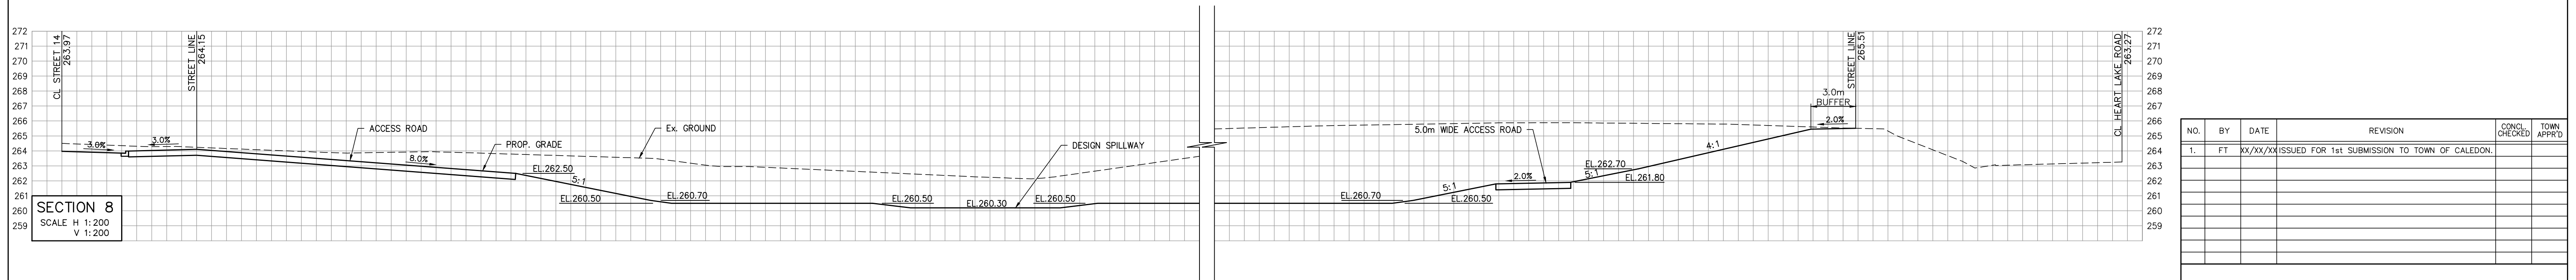

SECTION 8  
SCALE H 1:200  
V 1:200

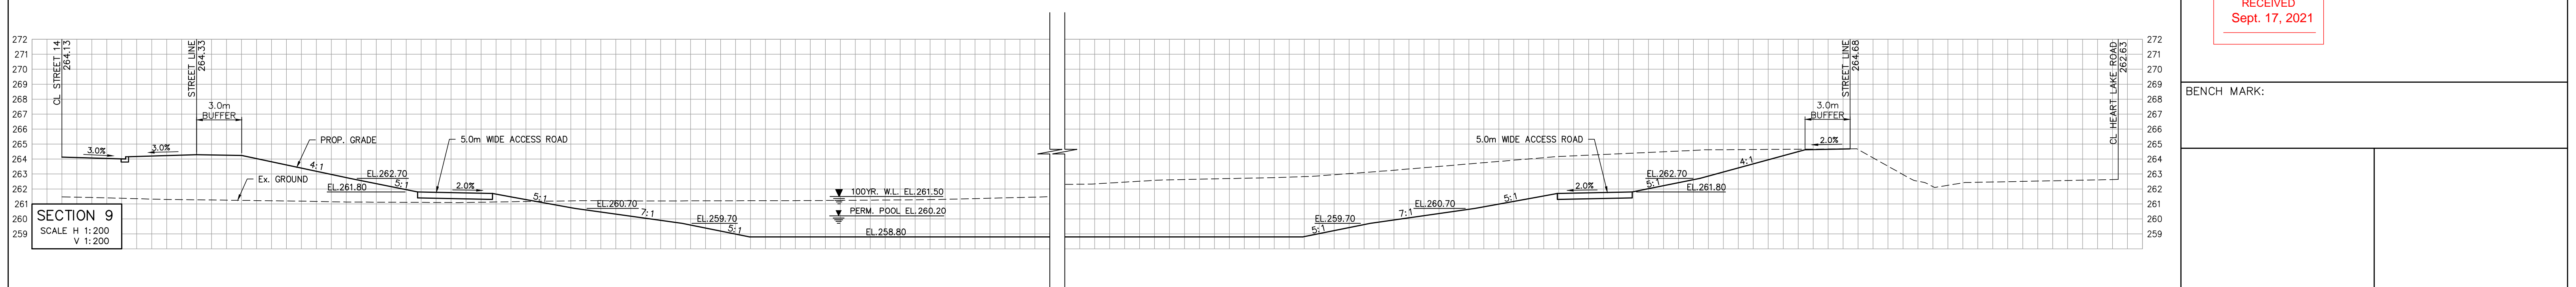

SECTION 9  
SCALE H 1:200  
V 1:200


NO.	BY	DATE	REVISION	CONCL. CHECKED	TOWN APPR'D
1.	FT	XX/XX/XX	ISSUED FOR 1st SUBMISSION TO TOWN OF CALEDON.		

TOWN OF CALEDON  
PLANNING  
RECEIVED  
Sept. 17, 2021

BENCH MARK:

SNELL'S HOLLOW DEVELOPMENT  
MAYFIELD ROAD

SCHAEFFERS CONSULTING ENGINEERS  
6 Ronrose Drive, Concord, Ontario L4K 4R3  
Tel: (905) 738-6100  
Fax: (905) 738-6875  
E-mail: design@schaeffers.com

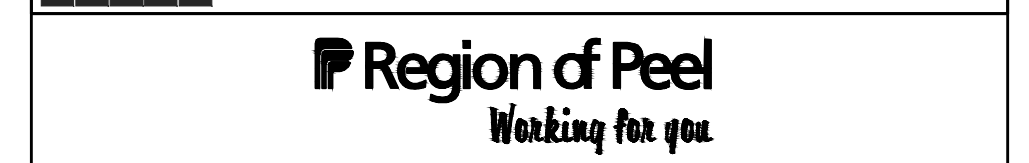

SWM POND 2  
SECTIONS 6-9

SCALE: AS SHOWN	PROJECT No. 2019-4851
DESIGNED BY: F.T. DRAWN BY: M.Z.	DRAWING No. SWM-4
CHECKED BY: P.S. DATE: FEB. 2021	CITY FILE: