


Appendix E

Sanitary Servicing

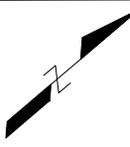



PART 6
AREA: 1.14 ha
ZONING: IND

PART A
AREA: 3.35 ha
ZONING: IND

PART 1
AREA: 3.08 ha
ZONING: IND

A1
0.84ha

PART 2
AREA: 3.43 ha
ZONING: IND

A2
0.67ha

PART 3
AREA: 3.73 ha
ZONING: IND

A3
0.69ha

B3
0.49ha

PART 4
AREA: 3.55 ha
ZONING: IND

A4
0.49ha

PART B
AREA: 12.77 ha
ZONING: IND

PART 11
AREA: 0.20 ha
ZONING: IND

A5
0.57ha

PART 7
AREA: 0.22 ha
ZONING: IND

PART 10
AREA: 2.14 ha
ZONING: IND

PART 5
AREA: 1.62 ha
ZONING: IND

A6
0.54ha

PART 8
AREA: 0.24 ha
ZONING: IND

PART 12
AREA: 1.15 ha
ZONING: IND

B4
0.52ha

PART 9
AREA: 0.47 ha
ZONING: IND

B5
0.21ha

LEGEND:



- PROPERTY LINE
- EXISTING SANITARY DRAINAGE AREA BOUNDARY
- SANITARY DRAINAGE AREA NUMBER
- DRAINAGE AREA IN HECTARES
- SITE NUMBER
- DRAINAGE AREA IN HECTARES
- TYPE OF DEVELOPMENT

GEI Consultants

SANITARY DRAINAGE AREA FIGURE

SIMPSON ROAD MESP UPDATE
SIMPSON ROAD LANDOWNER GROUP

PROJECT No:	2301130
DRAWING No:	5-2
SCALE:	1:1250
DATE:	JULY 2025

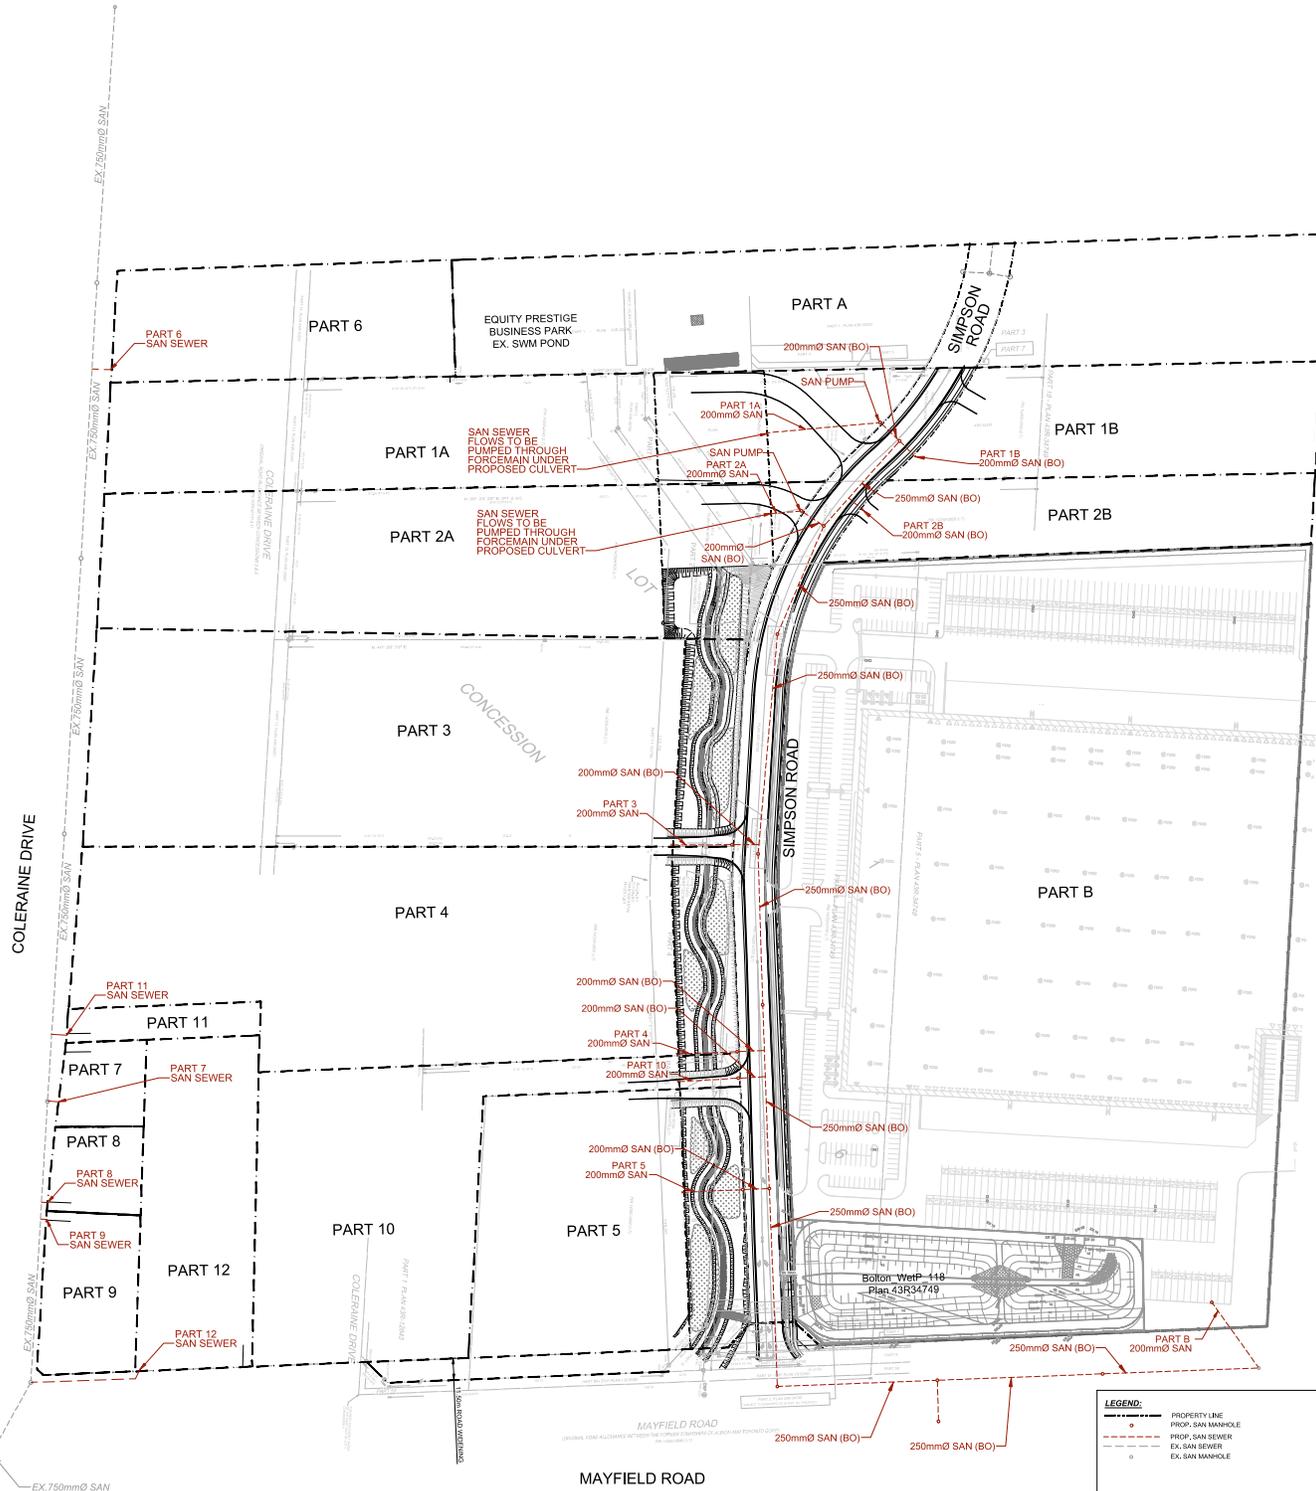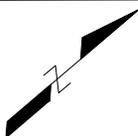

LEGEND:

- PROPERTY LINE
- - - - - PROP. SAN MANHOLE
- - - - - PROP. SAN SEWER
- - - - - EX. SAN SEWER
- EX. SAN MANHOLE

GEI Consultants

CONCEPTUAL SANITARY SERVICING

SIMPSON ROAD MESP UPDATE
SIMPSON ROAD LANDOWNER GROUP

PROJECT No:	2301130
DRAWING No:	5-3
SCALE:	1:1250
DATE:	JULY 2025