




4
A2.1
1:100
ROOF PLAN

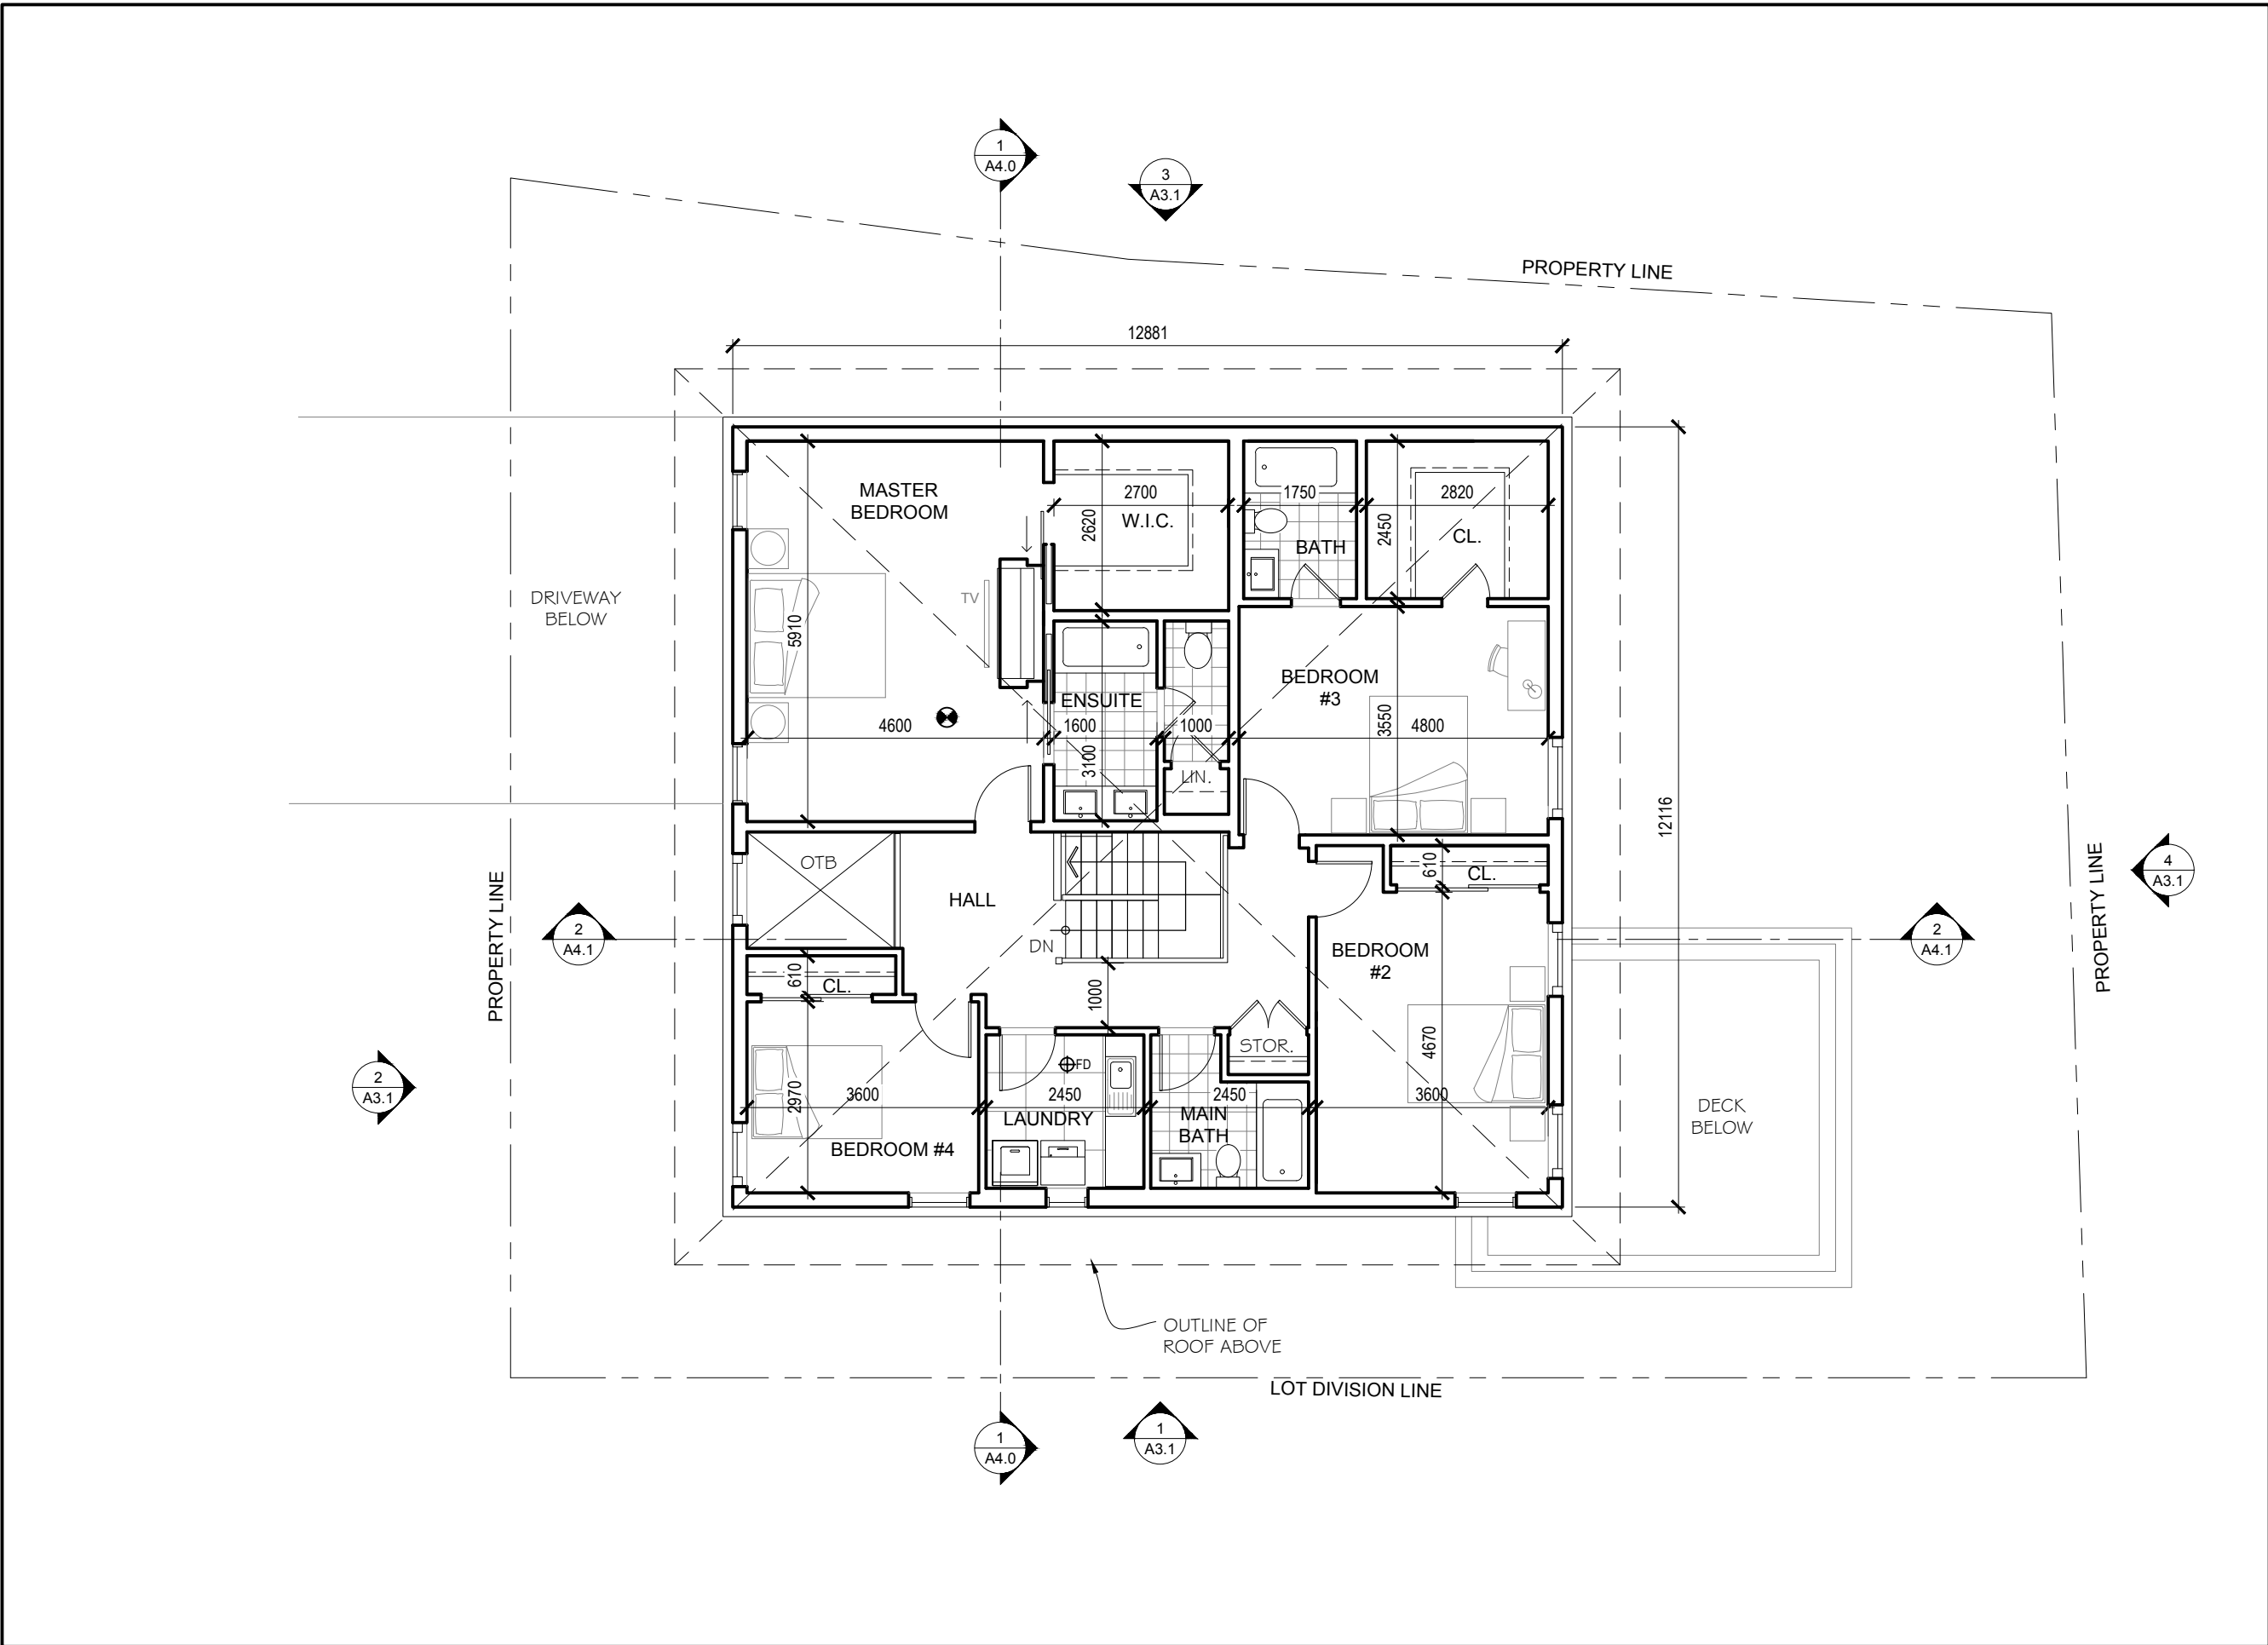

3
A2.1
1:100
2ND FLOOR PLAN

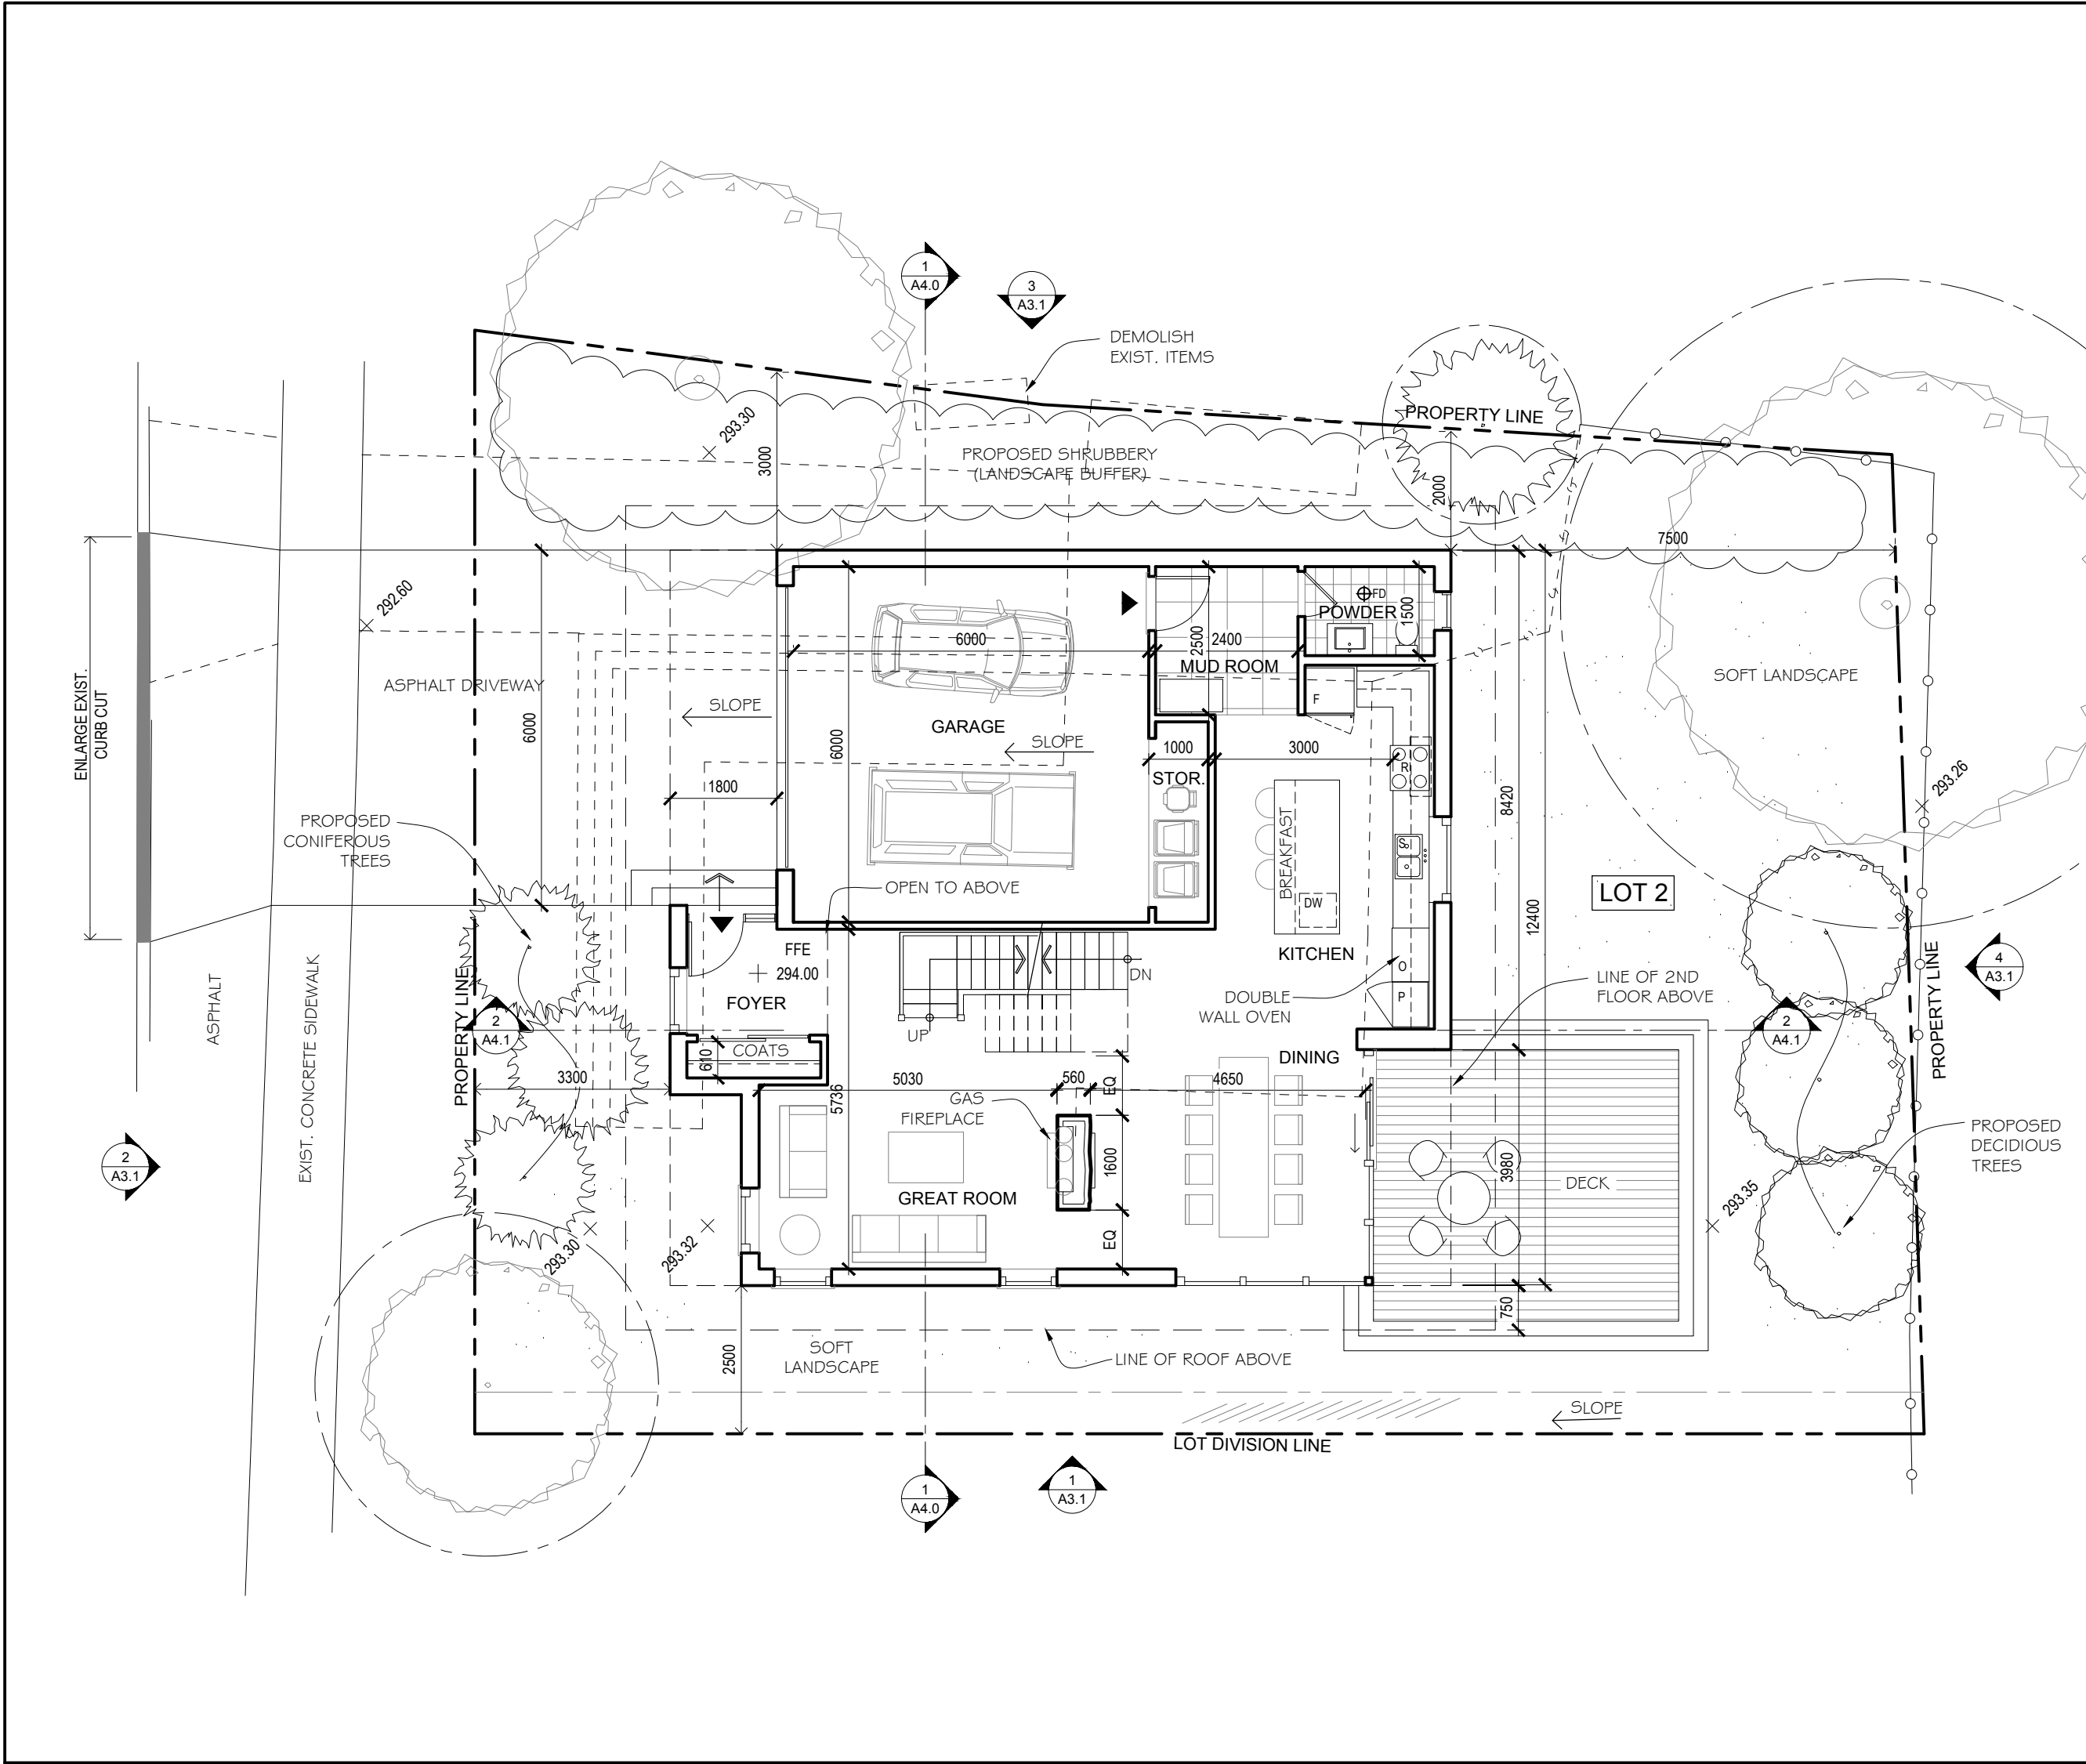

2
A2.1
1:100
1ST FLOOR

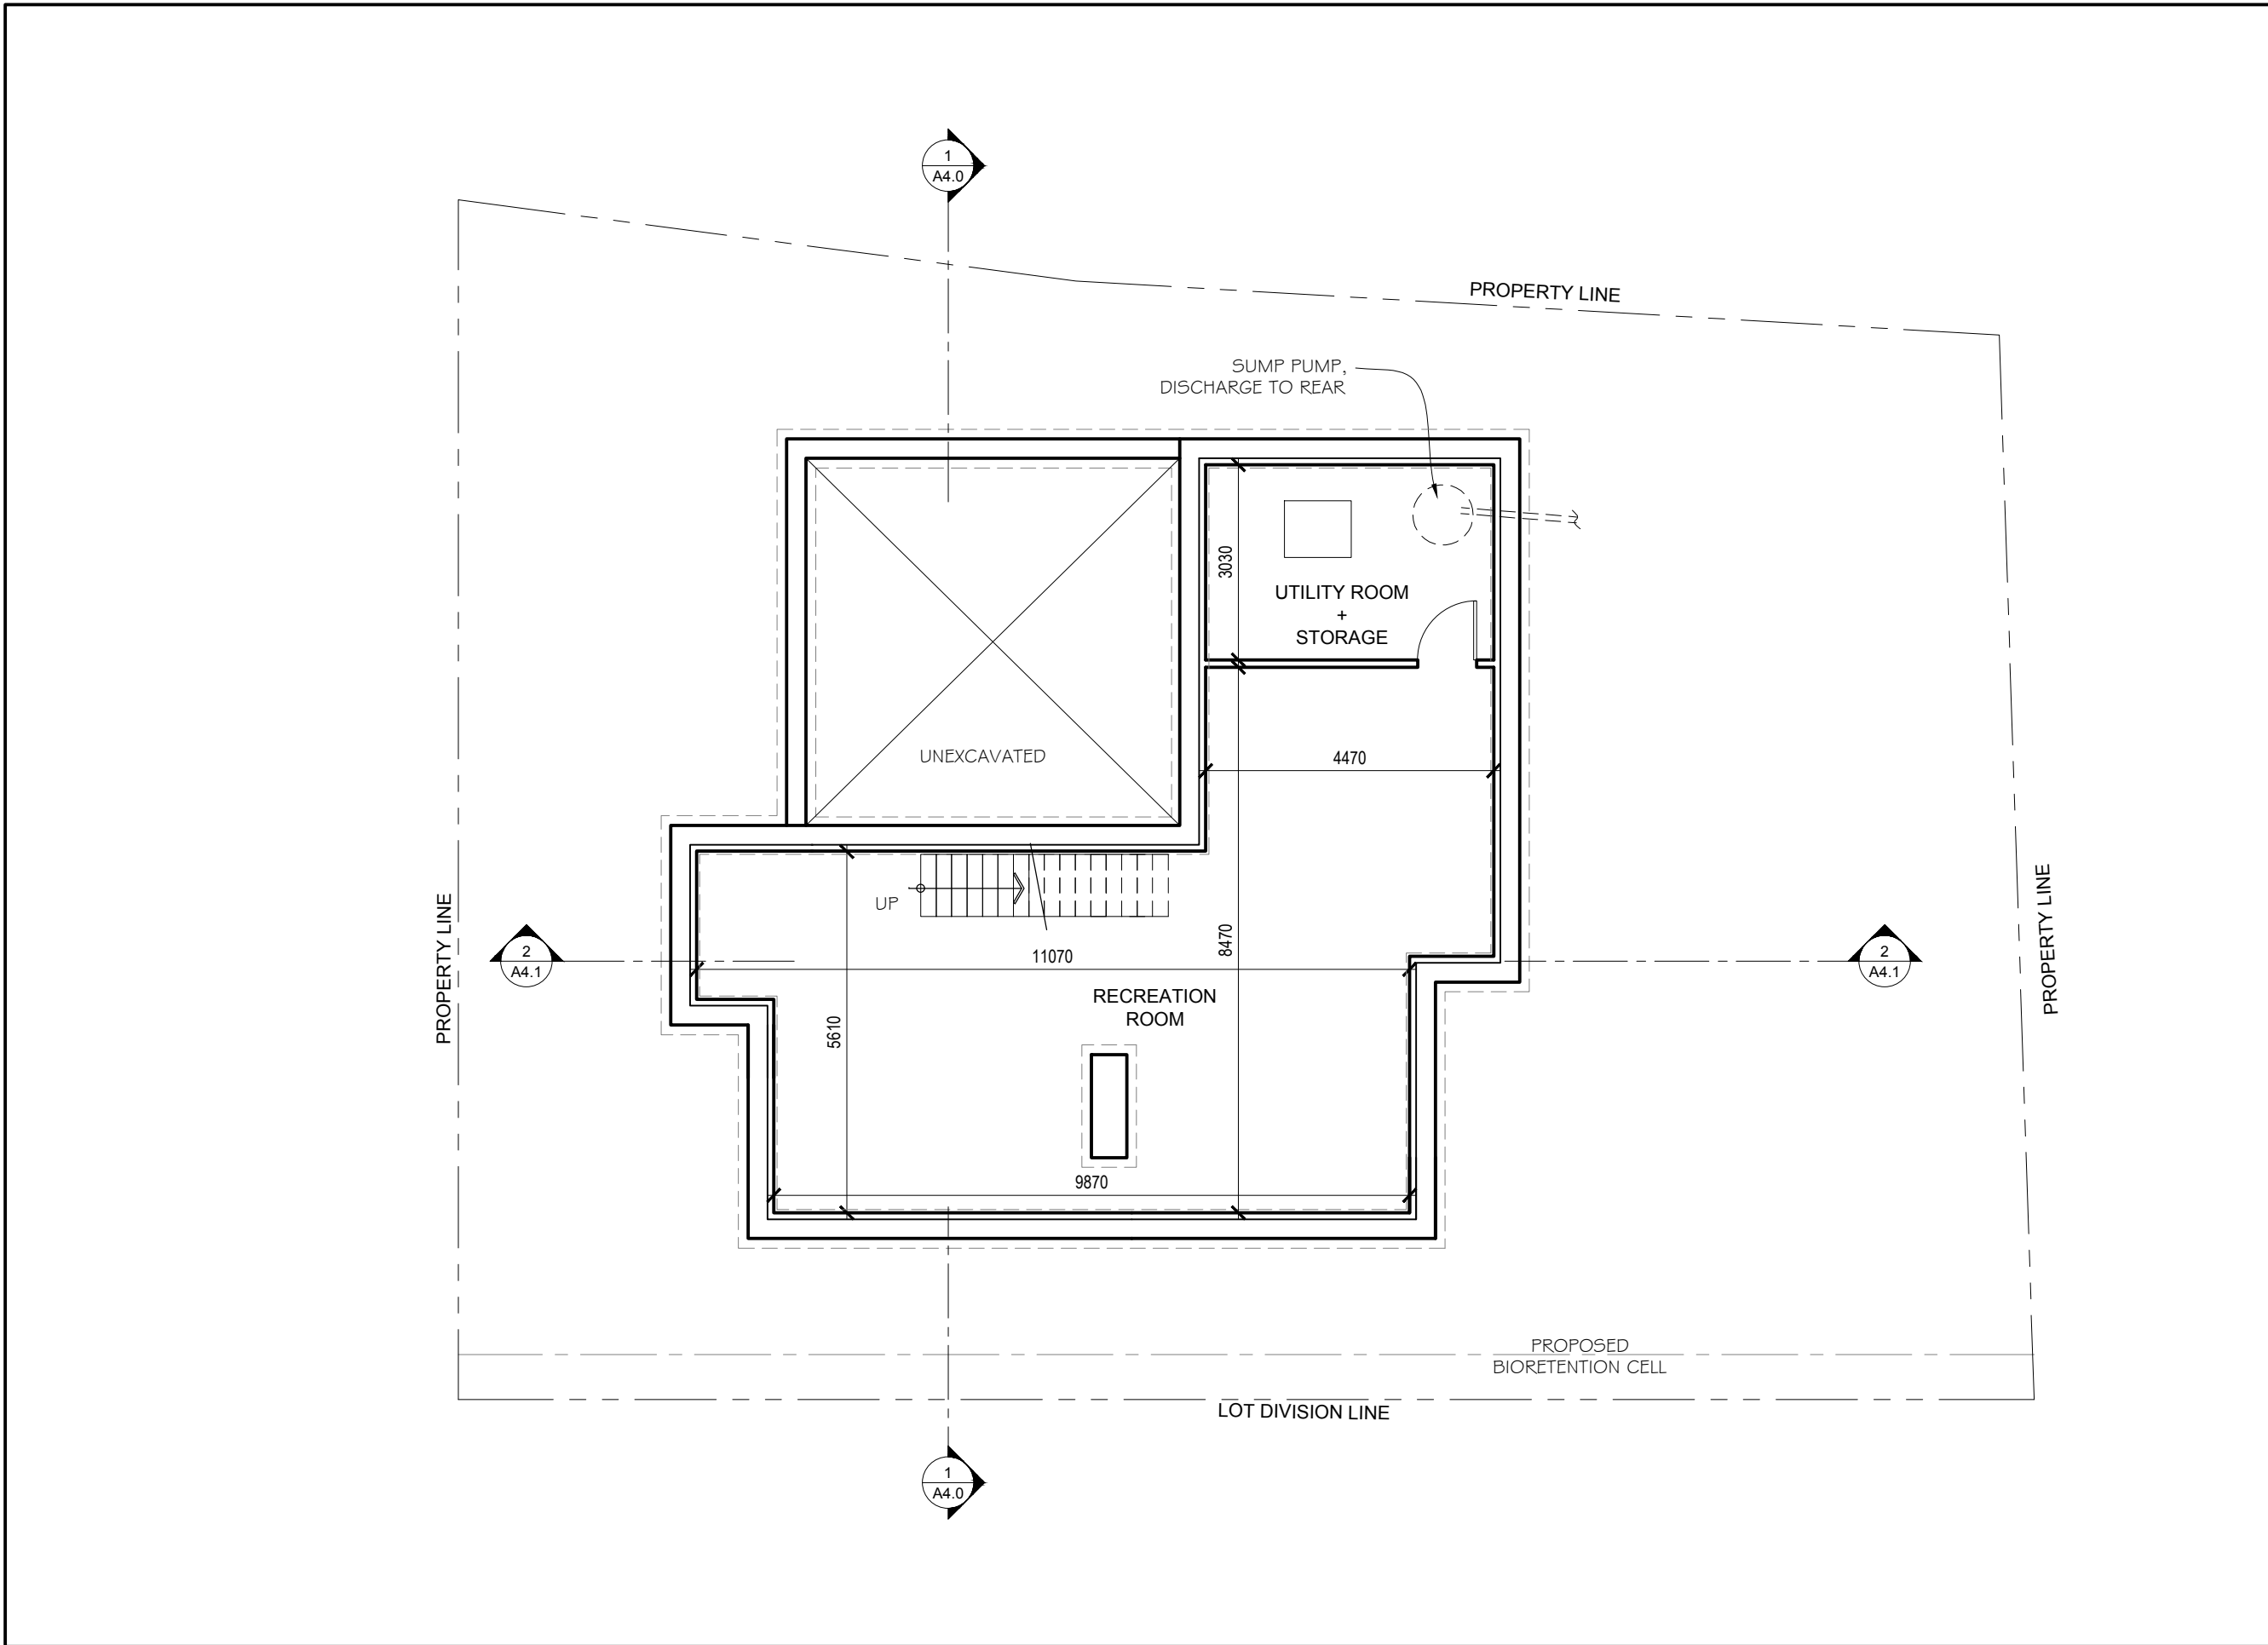

1
A2.1
1:100
BASEMENT PLAN

PRELIMINARY
NOT FOR CONSTRUCTION

04	2019-06-10	ISSUED FOR SPA
03	2019-04-24	ISSUED FOR CONSULTANT COORDINATION
02	2018-12-19	ISSUED FOR CLIENT REVIEW / 80% SCHEMATIC DESIGN
01	2018-12-13	ISSUED FOR CLIENT REVIEW

REF	DATE	DESCRIPTION
NOTES		

DRAWINGS ARE NOT TO BE SCALED.

CONSTRUCTION MUST CONFIRM TO ALL APPLICABLE CODES AND REQUIREMENTS OF THE AUTHORITIES HAVING JURISDICTION.

CONTRACTOR MUST VERIFY AND ACCEPT RESPONSIBILITY FOR ALL DIMENSIONS AND CONDITIONS ON SITE AND SHALL NOTIFY THE APPROPRIATE CONSULTANT OF DISCREPANCIES WITH OR VARIATIONS FROM THE INFORMATION PROVIDED BEFORE PROCEEDING WITH THE WORK.


THIS DRAWING IS NOT TO BE USED FOR CONSTRUCTION UNLESS SPECIFICALLY ISSUED "FOR CONSTRUCTION" OR OTHERWISE CONFORMING TO THE DRAWINGS THAT FORM THE BASIS FOR WHICH A BUILDING PERMIT FOR THE PROJECT HAS BEEN ISSUED.

ALL DRAWINGS, SPECIFICATIONS AND RELATED DOCUMENTS ARE THE COPYRIGHT PROPERTY OF THE ARCHITECT AND MUST BE RETURNED UPON REQUEST. REPRODUCTION OF DRAWINGS, SPECIFICATIONS AND RELATED DOCUMENTS IN PART OR IN WHOLE IS FORBIDDEN WITHOUT THE ARCHITECTS WRITTEN PERMISSION.

FLOOR PLANS (LOT 2)

4 WALKER ROAD WEST
PROPOSED 2-STORY DETACHED DWELLINGS,
2 LOTS
DELMAR CUSTOM HOMES

V+A ARCHITECTS
VAN ELSLANDER AND ASSOCIATES ARCHITECTS
VAN ELSLANDER ARCHITECTS, 14148 888 1142 148 ORRINGTON AVE, TORONTO, ON

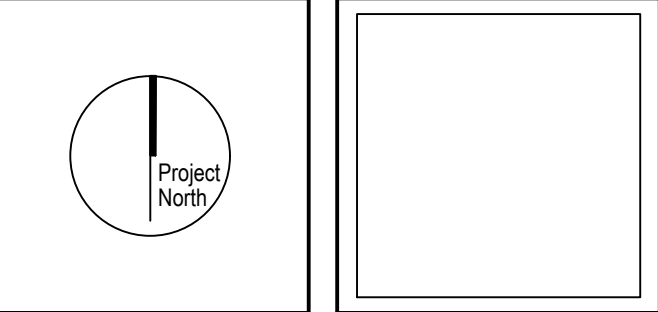

Entered: BK
Checked: TVE
Plot: 2019-07-15

18-127

A2.1