


TOWN OF CALEDON  
PLANNING  
RECEIVED  
Dec. 3, 2020

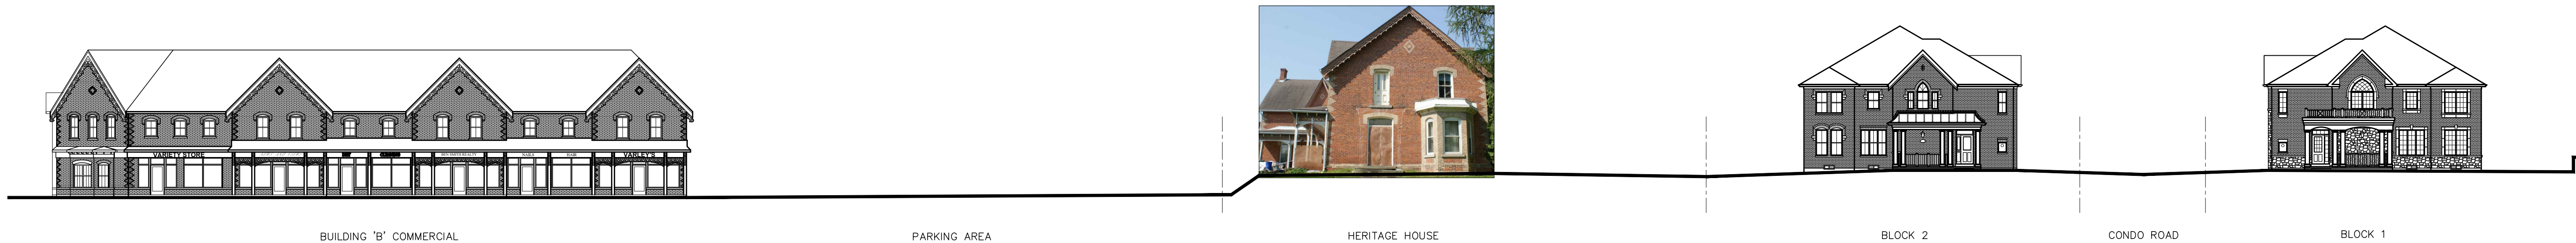

AIRPORT ROAD

11.20.2020	FP	FOR SPA RE-SUBMISSION
Date	Ref	Description

Revisions	
Drawn	FP
Date	11.20.2020
Checked	
Approved	
Printed	
CAD File	STREETSCAPE

The Architect has not been retained to carry out general review of the work and assumes no responsibility for the failure of the contractor or sub-contractors to carry out the work in accordance with the Contract Documents. Single pages of documents are not to be read independently of all pages of the Contract Documents.

The contractor shall verify all dimensions on the Contract Documents. Any discrepancies prior to the commencement of the work.

Under no circumstances shall the Contractor or sub-contractors proceed in uncertainty. Do not scale drawings.



SP

CLIENT

**SHACCA CALEDON HOLDINGS/ GLEN SCHNARR**

700-10 KINGSBRIDGE GARDEN CIRCLE  
MISSISSAUGA ONTARIO L5R 3K6 905 568 8888

PROJECT

**PROPOSED CONDOMINIUM TOWNHOUSE DEVELOPMENT**

**16114 AIRPORT ROAD CALEDON ONTARIO**

Sheet Title	STREETSCAPE
Scales	NTS
Sheet Number	16-1338-STREETSCAPE