


SECTION

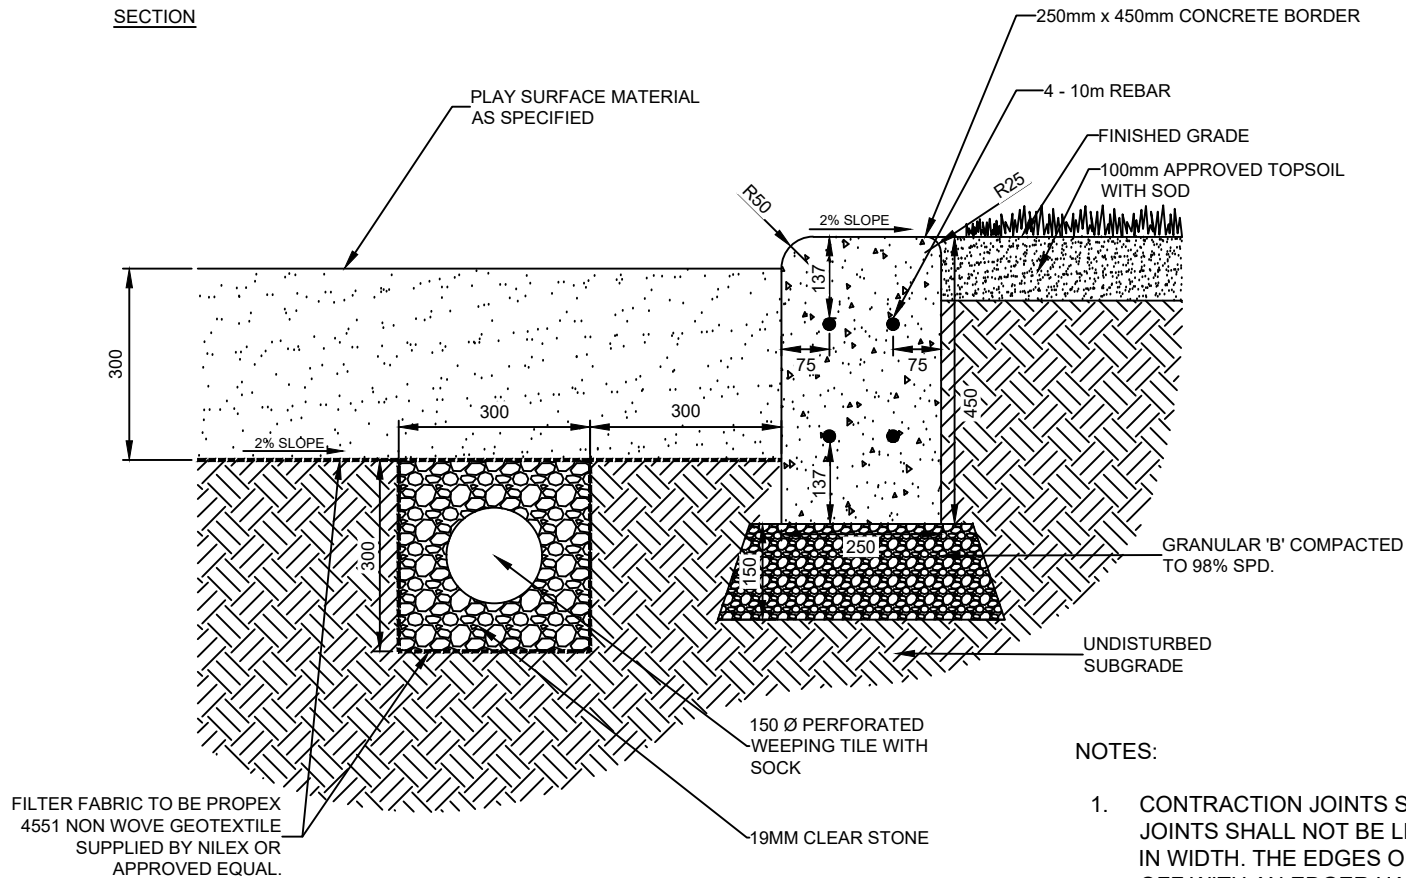

NOTES:

1. CONTRACTION JOINTS SHALL BE CUT AT EVERY 3.0m. JOINTS SHALL NOT BE LESS THAN 30mm IN DEPTH AND 6mm IN WIDTH. THE EDGES OF THE JOINT SHALL BE ROUNDED OFF WITH AN EDGER HAVING A RADIUS OF 6mm.
2. ALL DIMENSIONS IN MILLIMETERS UNLESS OTHERWISE NOTED.
3. DEVELOPER / CONTRACTOR / 3rd PARTY TO ENSURE BORDER LOCATION MEETS OR EXCEEDS APPROPRIATE EQUIPMENT OFFSETS AND SAFETY ZONES.

TOWN OF CALEDON					APR'D: B.B.	DATE: AUGUST 17
PLAYGROUND CONCRETE BORDER					DRAWN: B.M.	SCALE: N.T.S.
	NO.	REVISION	APR'D	DATE	STANDARD No. 1000	