


CONCRETE RAMP PLAN

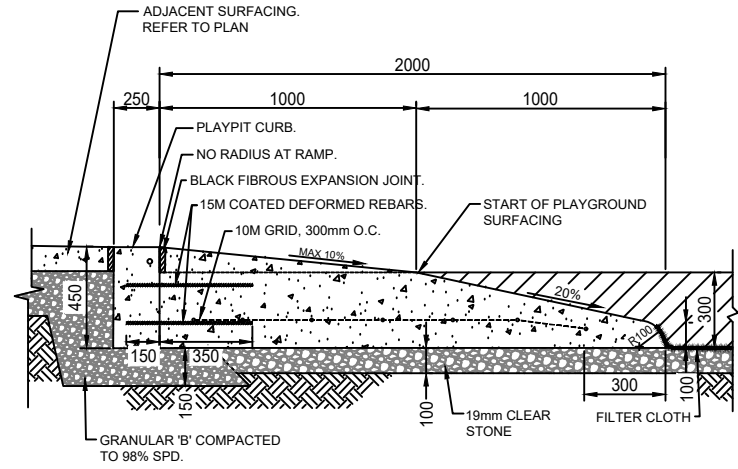

CONCRETE RAMP SECTION D-D1

NOTE:

1. ALL DIMENSIONS IN MILLIMETERS UNLESS OTHERWISE NOTED.

|                        |          |       |      |                   |                 |
|------------------------|----------|-------|------|-------------------|-----------------|
| TOWN OF CALEDON        |          |       |      | APR'D: B.B.       | DATE: AUGUST 17 |
| PLAYGROUND ACCESS RAMP |          |       |      | DRAWN:            | SCALE: N.T.S.   |
|                        |          |       |      | STANDARD No. 1002 |                 |
| NO.                    | REVISION | APR'D | DATE |                   |                 |