


FIELD ORIENTATION
 numbers indicate possible
 home plate locations
 (1=best, 4=least preferred)

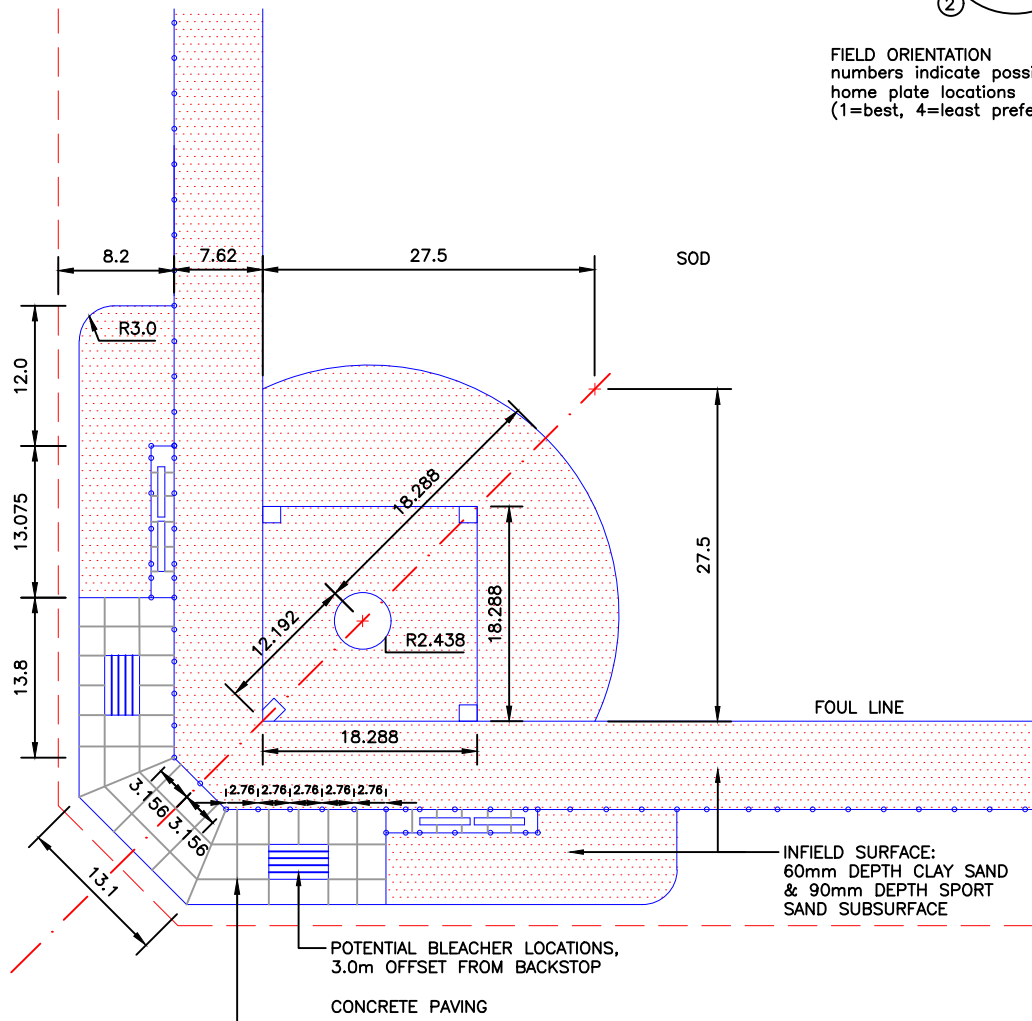

NOTES:

1. ALL RAILS TO BE 'FISH MOUTH' CUT, CRIMPING WILL NOT BE ACCEPTED.
2. REFER TO SENIOR SOFTBALL FIELD LAYOUT.
3. MESH TO BE ON PLAYING SIDE OF POSTS AND RAILS.
4. REFER TO DETAIL 1011 FOR SENIOR SOFTBALL BACKSTOP ELEVATION.
5. ALL MEASUREMENT ARE IN METERS UNLESS STATED OTHERWISE.

NO.	REVISION	APR'D	DATE

TOWN OF CALEDON

SENIOR SOFTBALL BACKSTOP
 (INFIELD & BACKSTOP LAYOUT)

APR'D:	DATE: MAY 19
DRAWN: K.P.	SCALE: N.T.S.
STANDARD No. 1010	