


HEIGHT SCHEDULE:

	BASELINE FENCE HT.	OUTFIELD FENCE HT.
SOFTBALL	1.800 m	2.400 m
BASEBALL	2.400 m	2.400 m

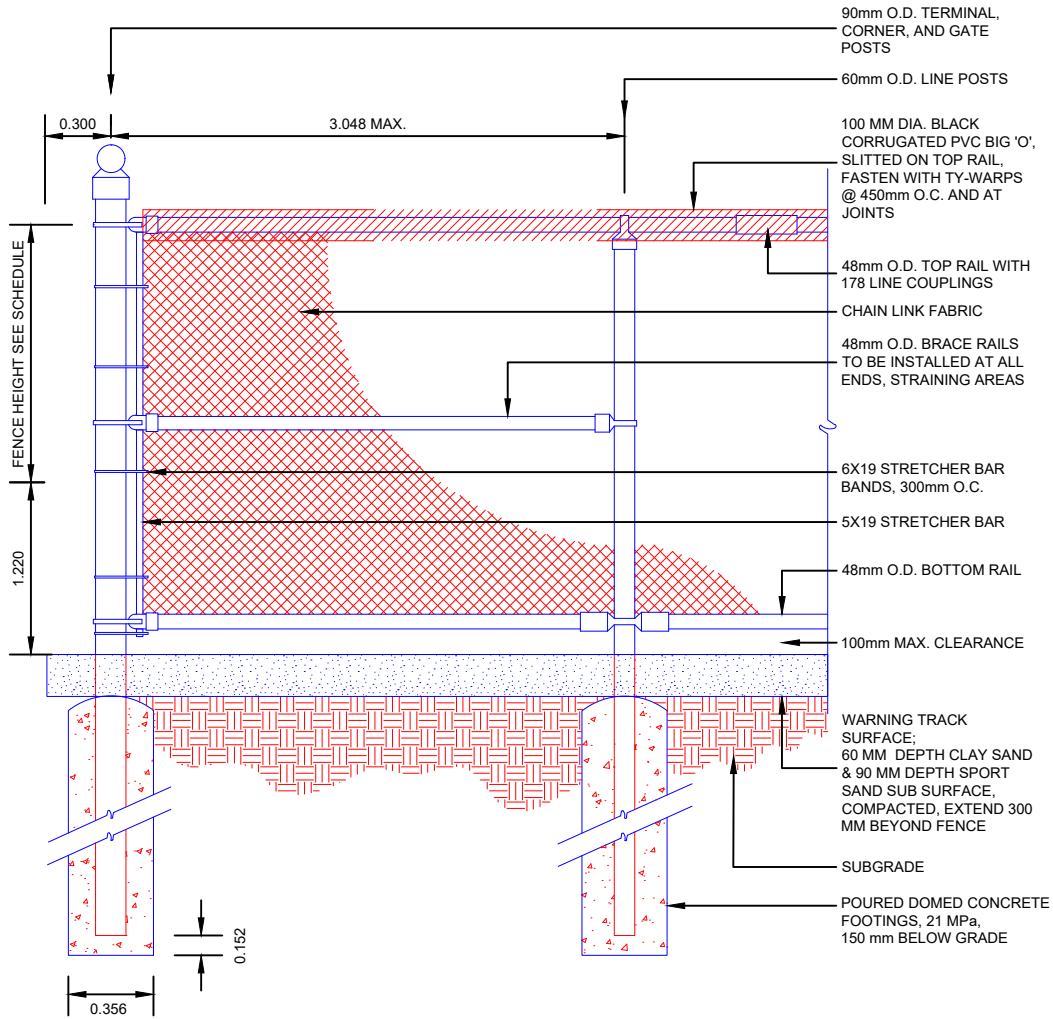

NOTES:

- 1 CHAIN LINK FABRIC TO BE, 38 WOVEN MESH 1.830 HIGH OF 3.5 (9 GAUGE) HEAVY GALVANIZED WIRE FASTENED TO TOP RAIL, BRACE RAIL, LINE POST, STRETCHER BAR AND BOTTOM RAIL WITH 3.5 (9 GAUGE) GALVANIZED KNUCKLED WIRE TIES @ 250mm O.C.
- 2 ALL FENCE POSTS AND RAILS TO BE GALVANIZED SCHEDULE 40 PIPE.
- 3 NO PLASTIC FITTING OR COMPONENTS ARE TO BE USED.
- 4 ALL MEASUREMENTS ARE IN METERS, UNLESS STATED OTHERWISE.

NO.	REVISION	APR'D	DATE

TOWN OF CALEDON		APR'D:	DATE: MAY 19
BASEBALL/SOFTBALL OUTFIELD & LINE FENCE		DRAWN: K.P.	SCALE: N.T.S.
		STANDARD No. 1012	