


FIELD ORIENTATION
 numbers indicate possible
 home plate location
 (1=best, 4=least preferred)

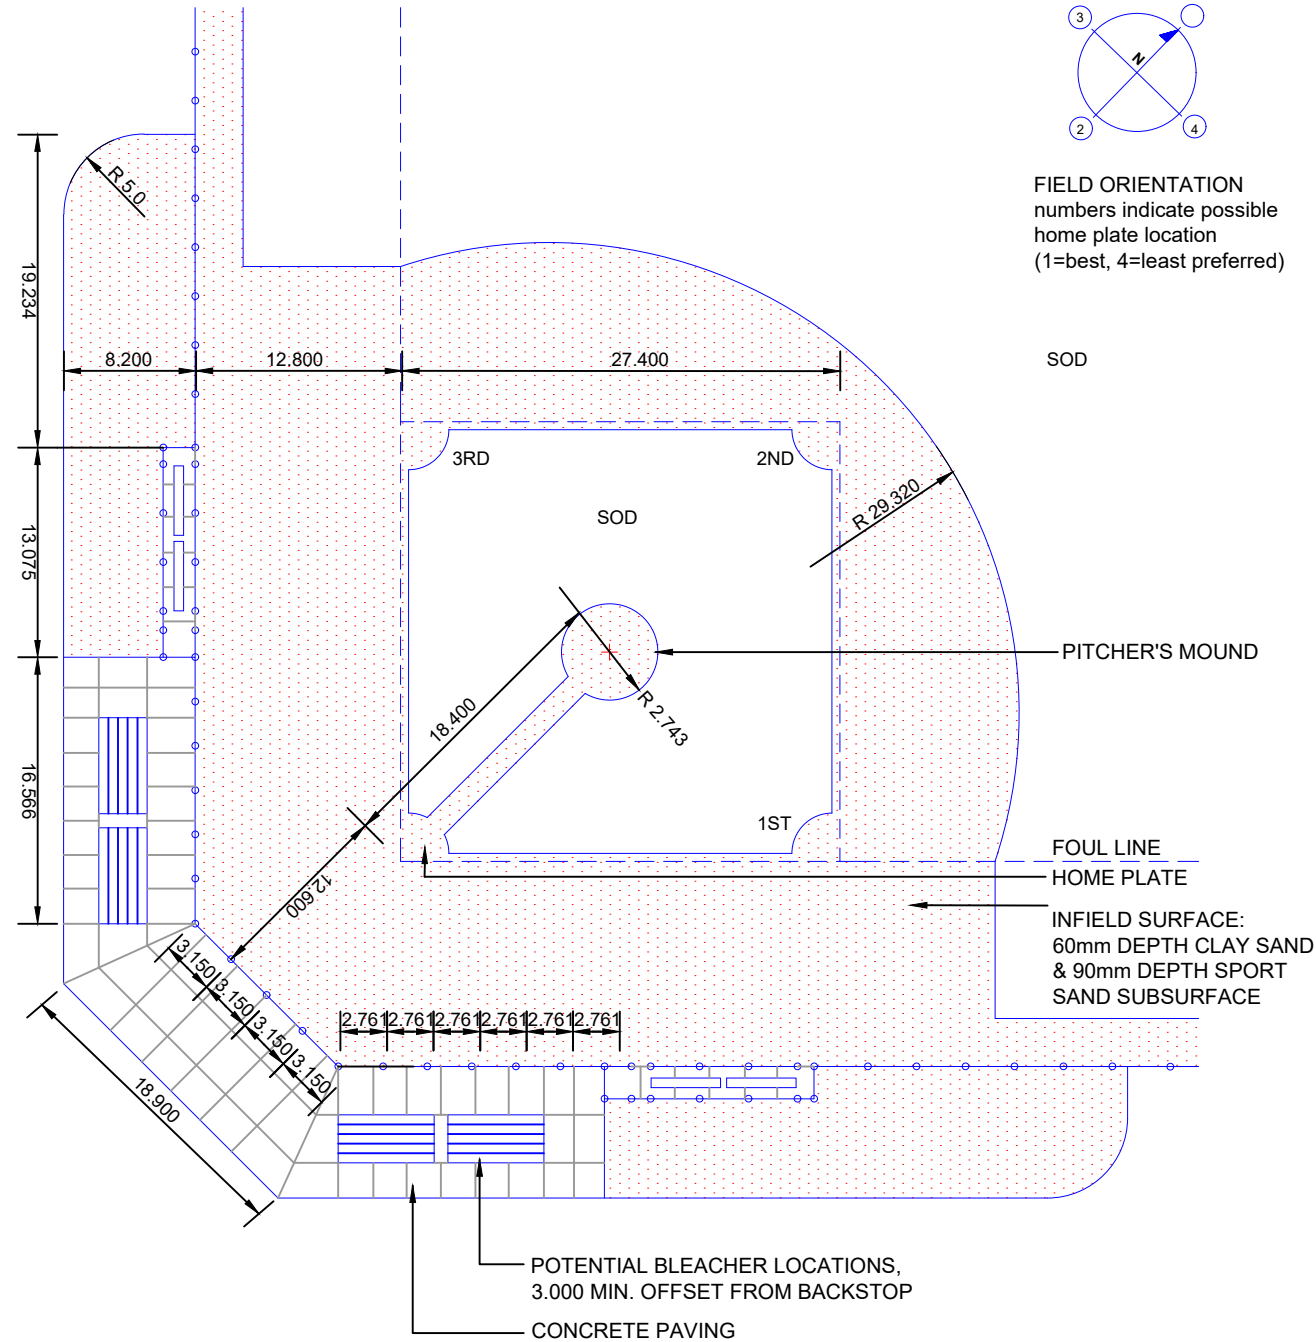

NOTES:

1. ALL RAILS TO BE 'FISH MOUTH' CUT, CRIMPING WILL NOT BE ACCEPTED.
2. MESH TO BE ON PLAYING SIDE OF POSTS AND RAILS.
3. REFER TO DETAIL 1015 FOR BASEBALL BACKSTOP ELEVATION.
4. ALL MEASUREMENTS ARE IN METERS UNLESS STATED OTHERWISE.

NO.	REVISION	APR'D	DATE

TOWN OF CALEDON

BASEBALL BACKSTOP
 (INFIELD & BACKSTOP LAYOUT)

APR'D:	DATE: MAY 19
DRAWN: J.W.	SCALE: N.T.S.
STANDARD No. 1013	