


TYPE 'A'

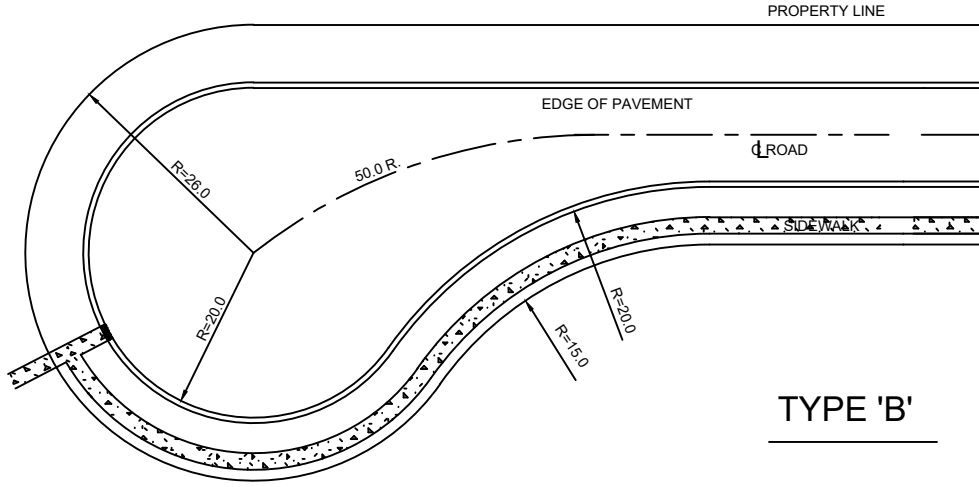

TYPE 'B'

NOTES:

1. ALL DIMENSIONS ARE IN METRES, UNLESS OTHERWISE SHOWN
2. MINIMUM GUTTER GRADE 0.75%
3. AT THE CURB, THERE SHALL BE A MIN. 1.0M BARRIER CURB BETWEEN EVERY DRIVEWAY AROUND THE BULB OF THE CUL-DE-SAC.
4. TREE PLANTING AS PER APPROVED LANDSCAPE PLAN.

NO.	REVISION	APR'D	DATE
4			
3	NOTE 3 EDIT, STANDARD No. 250 NOW 215		JUNE 08
2	ROADWAY DIMENSIONS REMOVED, NOTE 3 ADDED, CURB TERMINATED		MARCH 08
1	RADII DIMENSIONING CORRECTED		MAY 04

TOWN OF CALEDON		APRD: C.C.	DATE: 26/06/19
INDUSTRIAL CUL-DE-SAC		DRAWN:	SCALE: N.T.S.
STANDARD No.215			