



**STREET SIDE**

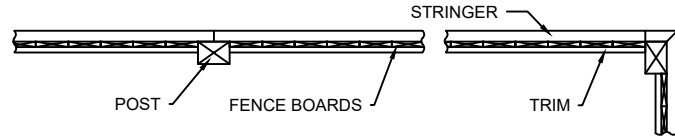

**PRIVATE SIDE**

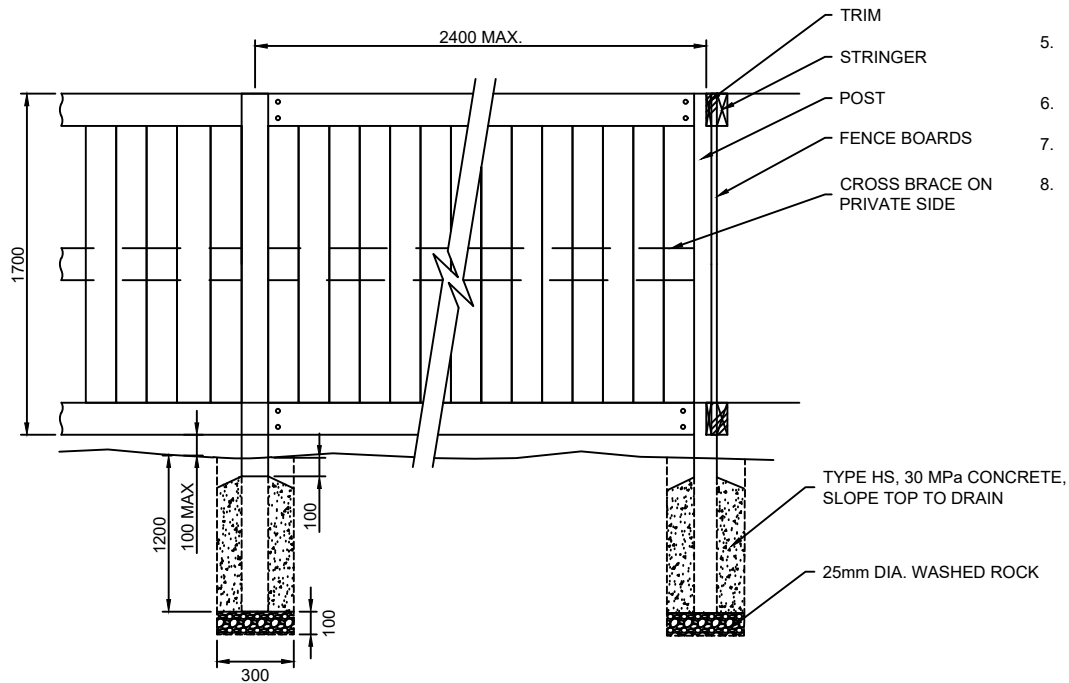

**NOTES:**

1. POSTS: 100mm x 150mm x 3000mm LONG, ROUGH CUT SPF PRESSURE TREATED TIMBER.
2. STRINGERS: 2 - 50mm x 150mm x 2400mm LONG S4S SPF PRESSURE TREATED STRINGERS, FASTENED WITH 2 - 75mm #10 ZINC SCREWS PER CONNECTION. MOUNT STRINGERS FACING PUBLIC PROPERTY WHERE FENCE TERMINATES, ANGLE CUT STRINGER END AT 45 DEGREES.
3. TRIM: 2 - 25mm x 150mm x 2250mm LONG, S4S SPF TRIM FASTENED WITH 2 - 63mm #8 ZINC SCREWS PER CONNECTION SPACED AT 600mm.
4. FENCE BOARDS: 25mm x 150mm x 1700mm LONG S4S SPF FENCE BOARDS FASTENED WITH 2 - 50mm LONG GALVANIZED STAPLES PER CONNECTION.
5. FINISH: A CLEAR - UV PROTECTING STAIN (APPROVED BY TOWN), WILL BE REQUIRED AFTER INSTALLATION OF WOOD FENCE MEMBERS.
6. HARDWARE: ALL HARDWARE TO BE GALVANIZED, UNLESS OTHERWISE NOTED.
7. ALL DIMENSIONS IN MILLIMETERS UNLESS OTHERWISE NOTED.
8. CROSS BRACE 2"x4" TO BE INSTALLED ON PRIVATE SIDE

TOWN OF CALEDON

**WOOD SCREEN  
FENCE DETAIL**

				APR'D:	DATE: MAY 19
				DRAWN:	SCALE: N.T.S.
1	DRAWING & TEXT REVISIONS		MAY 19	STANDARD No. 605	
NO.	REVISION	APR'D	DATE		