


HINGE DETAIL

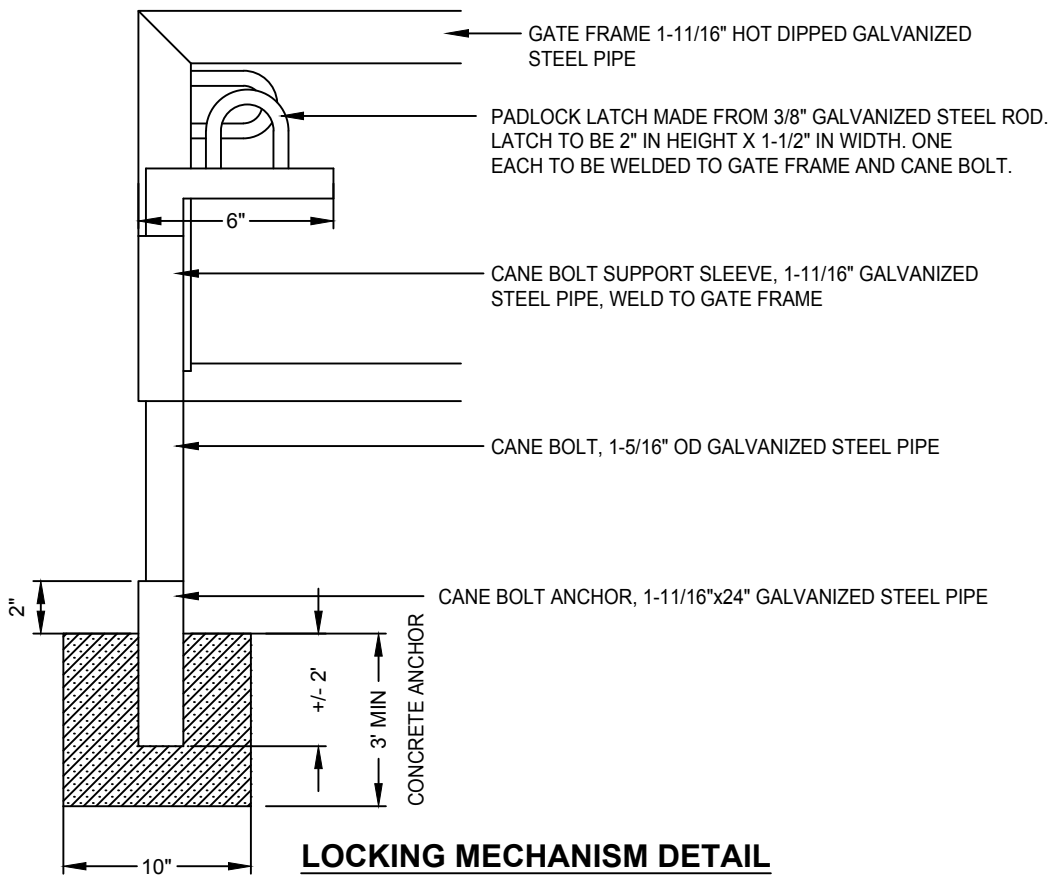

LOCKING MECHANISM DETAIL

NO.	REVISION	APR'D	DATE
2	STANDARD No. 603 NOW 619		JAN 18
1	STANDARD No. 911 NOW 603		JUNE 08

TOWN OF CALEDON

APR'D: C.C.

DATE: DEC. 1999

TRAILWAY ENTRY GATE
HINGE DETAIL

DRAWN:

SCALE: N.T.S.

STANDARD No. 619