

**NOTES:**

1. WILTPROOF IN NURSERY PRIOR TO DELIVERY.
2. PRUNING SHALL BE LIMITED TO DEAD, DISEASED OR BROKEN BRANCHES AFTER PLANTING. MAINTAIN ORIGINAL SHAPE OF THE TREE. DO NOT TRIM LEADER BRANCH.
3. SET TOP OF ROOT BALL 75-100mm HIGHER THAN ADJACENT FINISHED GRADE TO ALLOW FOR SETTLEMENT.

SET TREE STAKES JUST INSIDE TREE PIT AS SHOWN


SLOPE SITUATION

FINISHED GRADE

CUT AND REMOVE TOP 1/3 OF BURLAP FROM ROOTBALL, INCLUDING ALL TIE ROPE AND WIRE

SCARIFY, LOOSEN, AND IRRIGATE THE INSIDE OF THE TREE PIT PRIOR TO PLANTING

PROVIDE 75mm SOIL MOUND AT BASE OF PIT AS SHOWN

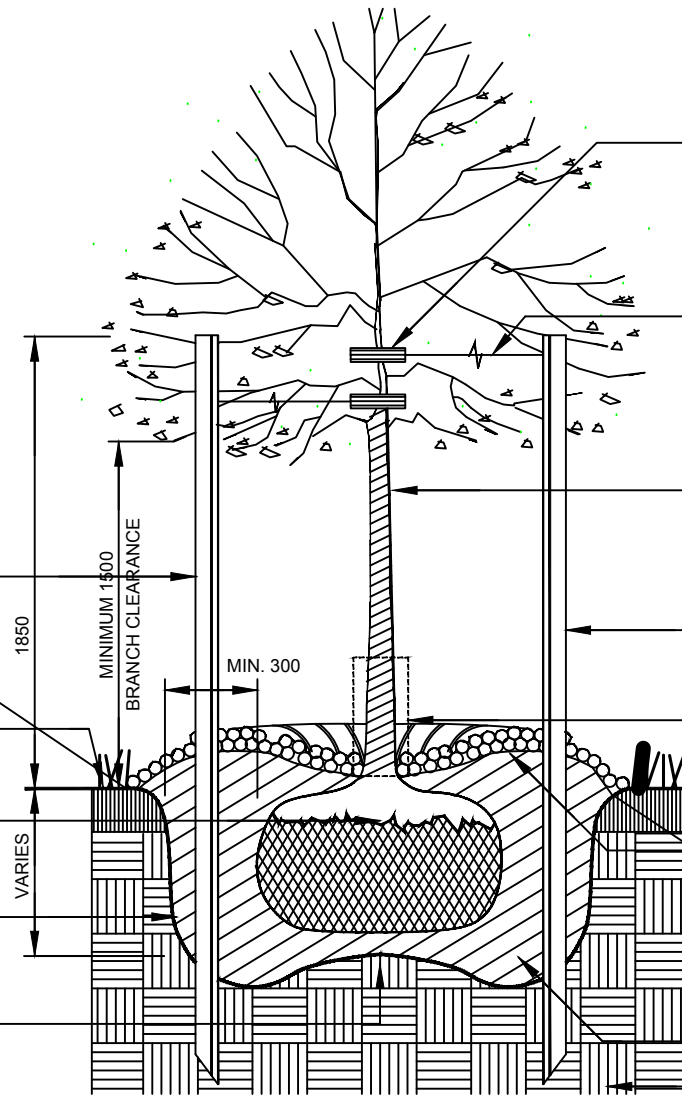

12mm DIAMETER BLACK RUBBER HOSE LOOPED ABOVE FIRST STRONG BRANCH

12-GAUGE GALVANIZED WIRE ENCLOSED IN 12mm DIAMETER RUBBER HOSE SECURED AROUND TREE TRUNK. PROVIDE WIRE TURNBUCKLE FOR TENSION ADJUSTMENT

RODENT PROTECTION TO BE REMOVED PRIOR TO FINAL ASSUMPTION / INSPECTION

MIN. TWO 2400mm, LONG 50mm SQUARE PRESSURE-TREATED WOOD STAKES SECURED INTO GROUND AS SHOWN ENSURE STAKES ARE INSTALLED STRAIGHT

PROVIDE APPROVED SPIRAL PLASTIC RODENT GUARD

CONSTRUCT 100mm SOIL SAUCER AROUND TREE BASE AND COVER WITH 75mm APPROVED SHREDDED PINE MULCH

SLOPE SITUATION

SPECIFIED TRIPLE MIX SOIL MIXTURE FIRMLY COMPACTED TO ELIMINATE AIR POCKETS AND PREVENT SETTLEMENT

COMPACTED SUBGRADE

NTS

TOWN OF CALEDON

**DECIDUOUS TREE PLANTING**

				APR'D: B.B.	DATE: JUNE 08
2	STANDARD No. 700 NOW 800		JAN 18	DRAWN: abal	SCALE: NTS
1	STANDARD No. 1100 NOW 700		JUNE 08	<b>STANDARD No. 800</b>	
NO.	REVISION	APR'D	DATE		