


NOTES:

1. TREE SHALL BE MEASURED TO HEIGHT OF LAST YEAR'S GROWTH.
2. PRUNING SHALL BE LIMITED TO DEAD OR BROKEN BRANCHES AFTER PLANTING. MAINTAIN ORIGINAL SHAPE OF TREE. DO NOT TRIM LEADER BRANCH.
3. SET TREE 75-100mm HIGHER THAN ADJACENT FINISHED GRADE TO ALLOW FOR SETTLEMENT.

12-GAUGE GALVANIZED WIRE ENCLOSED IN 12MM DIAMETER RUBBER HOSE SECURED AROUND THE TREE TRUNK. PROVIDE WIRE TURNBUCKLE FOR TENSION ADJUSTMENT

SCARIFY, LOOSEN, IRRIGATE AND FERTILIZE THE INSIDE OF THE TREE PIT PRIOR TO PLANTING

PROVIDE 75mm SOIL MOUND AT BASE OF PIT AS SHOWN

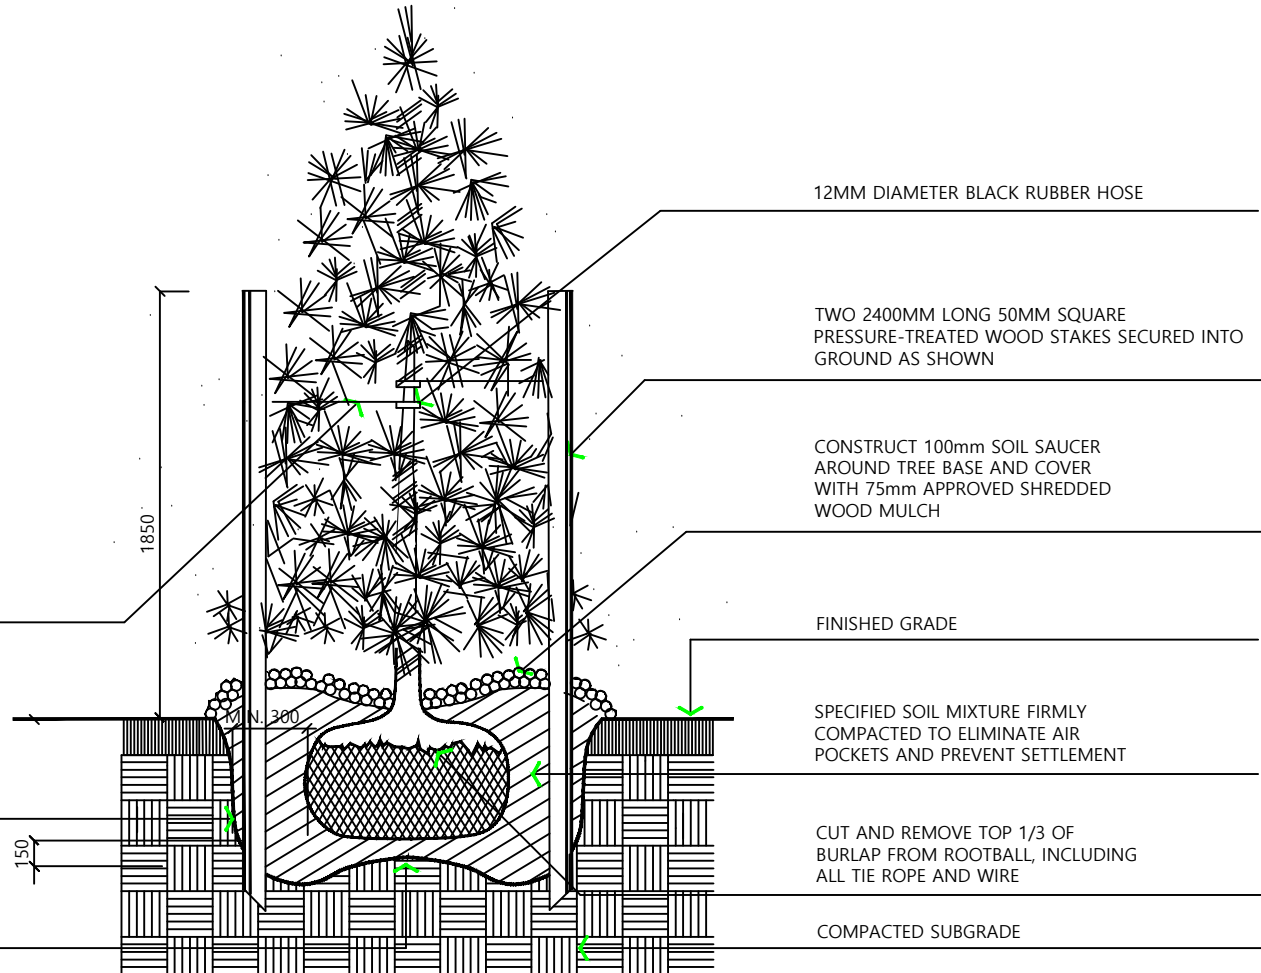

12MM DIAMETER BLACK RUBBER HOSE

TWO 2400MM LONG 50MM SQUARE PRESSURE-TREATED WOOD STAKES SECURED INTO GROUND AS SHOWN

CONSTRUCT 100mm SOIL SAUCER AROUND TREE BASE AND COVER WITH 75mm APPROVED SHREDDED WOOD MULCH

FINISHED GRADE

SPECIFIED SOIL MIXTURE FIRMLY COMPACTED TO ELIMINATE AIR POCKETS AND PREVENT SETTLEMENT

CUT AND REMOVE TOP 1/3 OF BURLAP FROM ROOTBALL, INCLUDING ALL TIE ROPE AND WIRE

COMPACTED SUBGRADE

TOWN OF CALEDON				APR'D: C.C.	DATE: JUNE 08
CONIFEROUS TREE PLANTING	2	STANDARD No. 701 NOW 801	APR 19	DRAWN: ABAL	SCALE: NTS
	1	STANDARD No. 1105 NOW 701	JUNE 08	STANDARD No. 801	
	NO.	REVISION	APR'D		