


NOTES:

1. SHRUB HEIGHT SHALL BE MEASURED FROM FINISHED GRADE TO UPPER MAIN MASS OF SHRUB BRANCHES.
2. SHRUBS PLANTED IN GROUPS SHALL BE SET IN CONTINUOUS BEDS AS SHOWN ON PLAN.
3. SET SHRUBS 50mm HIGHER THAN ADJACENT FINISHED GRADE TO ALLOW FOR SETTLEMENT.
4. PLANTING METHOD ILLUSTRATED APPLIES EQUALLY TO BARE ROOT, POTTED, OR B&B NURSERY STOCK.

PRUNING SHALL BE LIMITED TO DEAD OR BROKEN BRANCHES AFTER PLANTING. MAINTAIN ORIGINAL SHAPE OF SHRUB. DO NOT TRIM LEADER BRANCH.

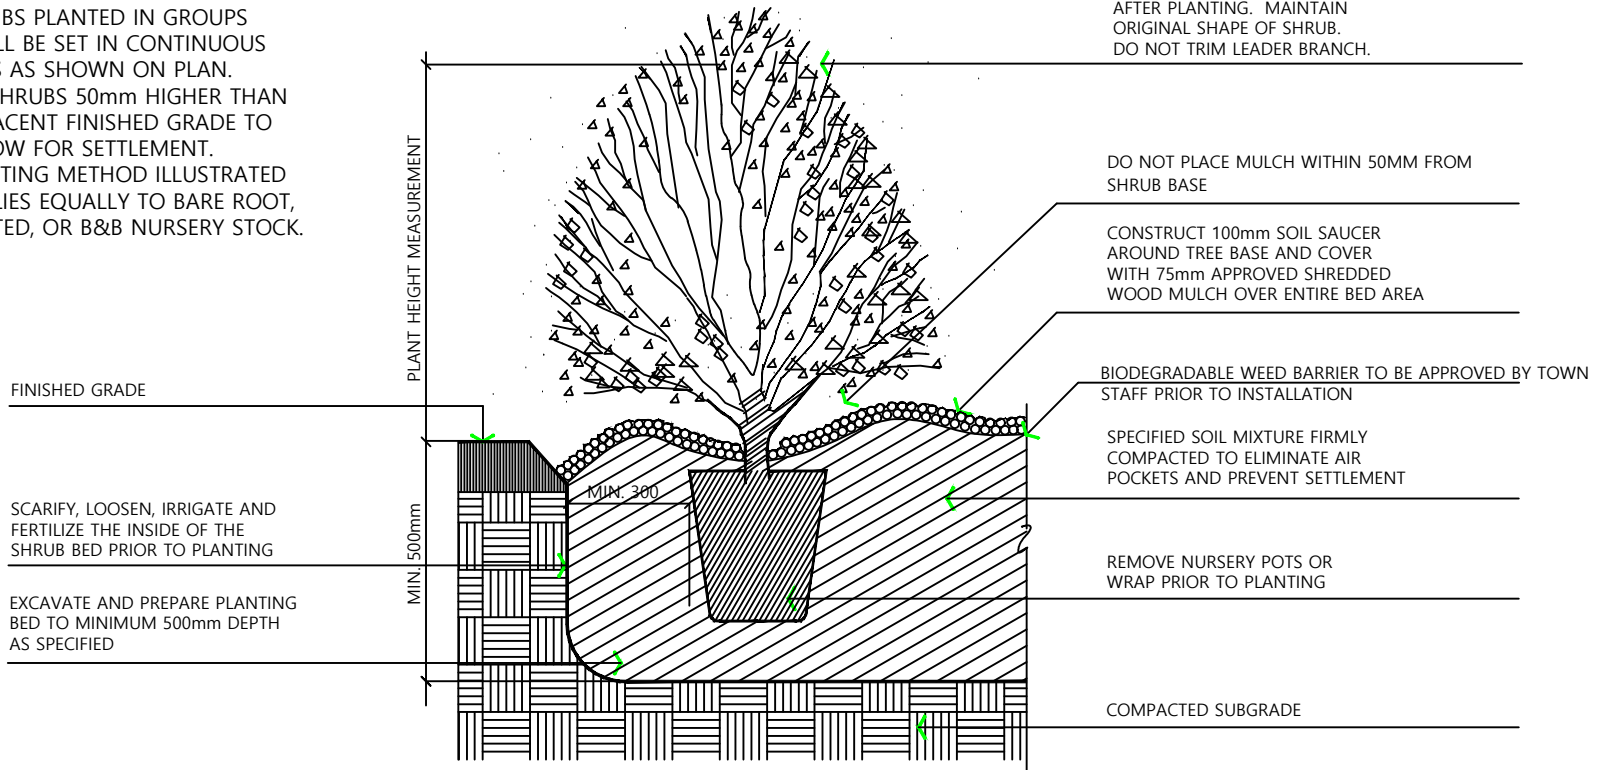

TOWN OF CALEDON				APR'D: C.C.	DATE: JUNE 08
SHRUB PLANTING	3	STANDARD No. 702 NOW 802	APR 19	DRAWN: abal	SCALE: NTS
	2	STANDARD No. 1110 NOW 702	JUNE 08		
	1	WEED BARRIER ADDED	MARCH 08	STANDARD No. 802	
NO.	REVISION	APR'D	DATE		