



SECTION

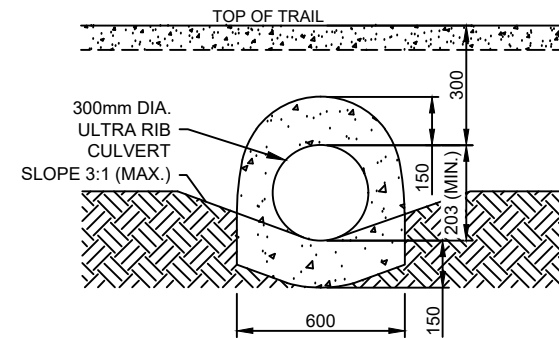

END ELEVATION

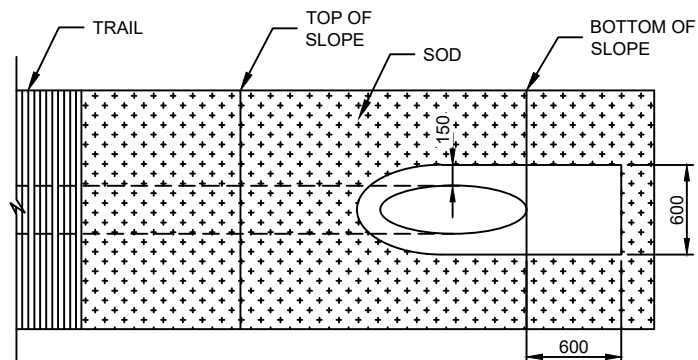

PLAN

NOTES:

1. SHAPE OR FORM THE SURROUNDING SURFACE TO MATCH THE CULVERT ENDS.
2. ALL DIMENSIONS IN MILLIMETERS UNLESS OTHERWISE NOTED.

TOWN OF CALEDON					APR'D: B.B.	DATE: AUGUST 17
PATHWAY CULVERT					DRAWN: B.M.	SCALE: N.T.S.
		NO.	REVISION	APR'D	DATE	STANDARD No. 909