

# Town of Caledon

## Cheltenham Sidewalk Study



AERIAL IMAGERY  
SOURCE: GOOGLE EARTH  
IMAGERY DATE: 10/09/2016

### LIST OF DRAWINGS

#### EAST SIDEWALK DESIGN

- C1 PLAN VIEW STN 0+000 - 0+510
- C2 PLAN VIEW STN 0+510 - 1+020
- C3 PLAN VIEW STN 1+020 - 1+530
- C4 PLAN VIEW STN 1+530 - 2+040
- C5 PLAN VIEW STN 2+040 - 2+155  
WORKING CROSS SECTIONS
- C6 TYPICAL CROSS SECTIONS

#### WEST SIDEWALK DESIGN

- C7 PLAN VIEW STN 0+000 - 0+510
- C8 PLAN VIEW STN 0+510 - 1+020
- C9 PLAN VIEW STN 1+020 - 1+530
- C10 PLAN VIEW STN 1+530 - 2+040
- C11 PLAN VIEW STN 2+040 - 2+155  
WORKING CROSS SECTIONS
- C12 TYPICAL CROSS SECTIONS
- C13 PARKING ALTERNATIVES



GGG Contract No. 17-3-5370




**GREER GALLOWAY CONSULTING ENGINEERS**  
 PETERBOROUGH  
 BELLEVILLE  
 KINGSTON  
 1620 WALLBRIDGE LOYALIST ROAD  
 BELLEVILLE, ONTARIO, K8N 4Z5  
 PHONE: 613-966-3088  
 FAX: 613-966-3087

- NOTES:
1. ALL WORK SHALL BE IN ACCORDANCE WITH RELEVANT CODES AND GUIDELINES.
  2. ALL DRAWINGS AND ADDENDA ARE TO BE READ AS, AND IN CONJUNCTION WITH THE SPECIFICATIONS.
  3. ALL EQUIPMENT SHALL BE INSTALLED AS SPECIFIED OR APPROVED EQUIVALENT.
  4. CONTRACTOR MUST CHECK AND VERIFY ALL DIMENSIONS BEFORE PROCEEDING WITH WORK AND BE RESPONSIBLE FOR SAME.
  5. CONTRACTOR MUST REPORT ANY DISCREPANCIES TO ENGINEER FOR RESOLUTION BEFORE COMMENCING THE WORK.
  6. ANY CHANGES MUST BE APPROVED BY THE ENGINEER.

A A DETAIL NO.  
 B B DRAWING NO. - WHERE DETAILED

EXISTING	DESCRIPTION	PROPOSED
	ASPHALT	
	CONCRETE	
	GRAVEL	
	SIDEWALK	
	PROPERTY LINE	
	CENTER OF ROAD	
	EDGE OF PAVEMENT	
	EDGE OF SHOULDER	
	GUTTER LINE	
	BOTTOM OF DITCH	
	FENCE	
	GAS LINE	
	GUIDE RAIL	
	PEDESTRIAN BARRICADE	
	RETAINING WALL	
	WOODS OUTLINE	
	FIRE HYDRANT	
	WATER VALVE	
	HYDRO POLE	
	TERMINAL BOX	
	MAIL BOX/S11 NUMBER	
	LIGHT STANDARD/POLE	
	SIGN	
	WELL	

REVISION	DESCRIPTION	DATE
01	-	YY/MM/DD

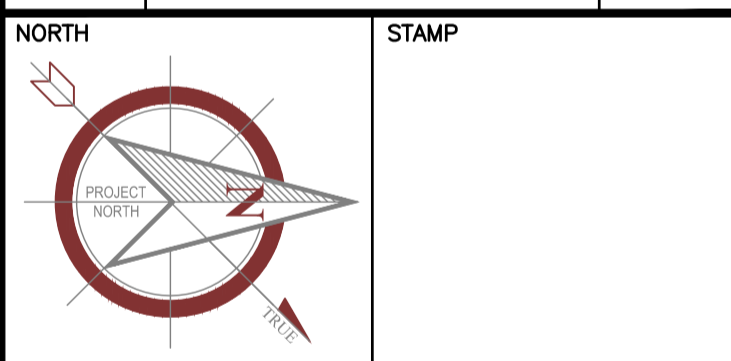

PROJECT  
**CALEDON CHELTENHAM SIDEWALK STUDY**  
 WEST DESIGN APPROACH  
 CREDITVIEW ROAD  
 CHELTENHAM, ONTARIO

TOWN OF CALEDON  
 DRAWING TITLE  
**PLAN VIEW  
 STN 0+000-0+510**

DESIGNED BY  
**M. MCINTOSH**

DRAWN BY  
**M. MILLIGAN**

REVIEWED BY


APPROVED BY

PROJECT DATE  
**2018/01/23** (YYYY/MM/DD)

PROJECT #  
**17-3-5370**

DRAWING #  
**C7**


DRAWING SCALE (ISO A1)  
 HOR: 1:250  
 VER:

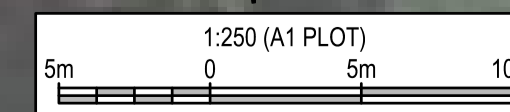


CAD PLOTTER: Meghan Milligan  
 FILE PATH: P:\5000\735370\Working Drawings\735370 - C7 - West Design.dwg  
 PLOT SCALE: 1:1  
 DATE PLOTTED: 2018 / 04 / 05 @ 10:34 AM  
 BORDER SIZE: ISO A1 (841mm x 594mm)

(METRIC SCALE - ALL DIMS IN METRES)

CAD PLOTTER: Meghan Milligan  
 FILE PATH: P:\5000\1735370 - Caledon Cheltenham Sidewalk Study Drawings\Working Drawings\1735370 - C7 - C12 - West Design.dwg  
 PLOT SCALE: 1:1  
 DATE PLOTTED: 2018 / 04 / 05 @ 10:35 AM  
 BORDER SIZE: ISO A1 (841mm x 594mm)

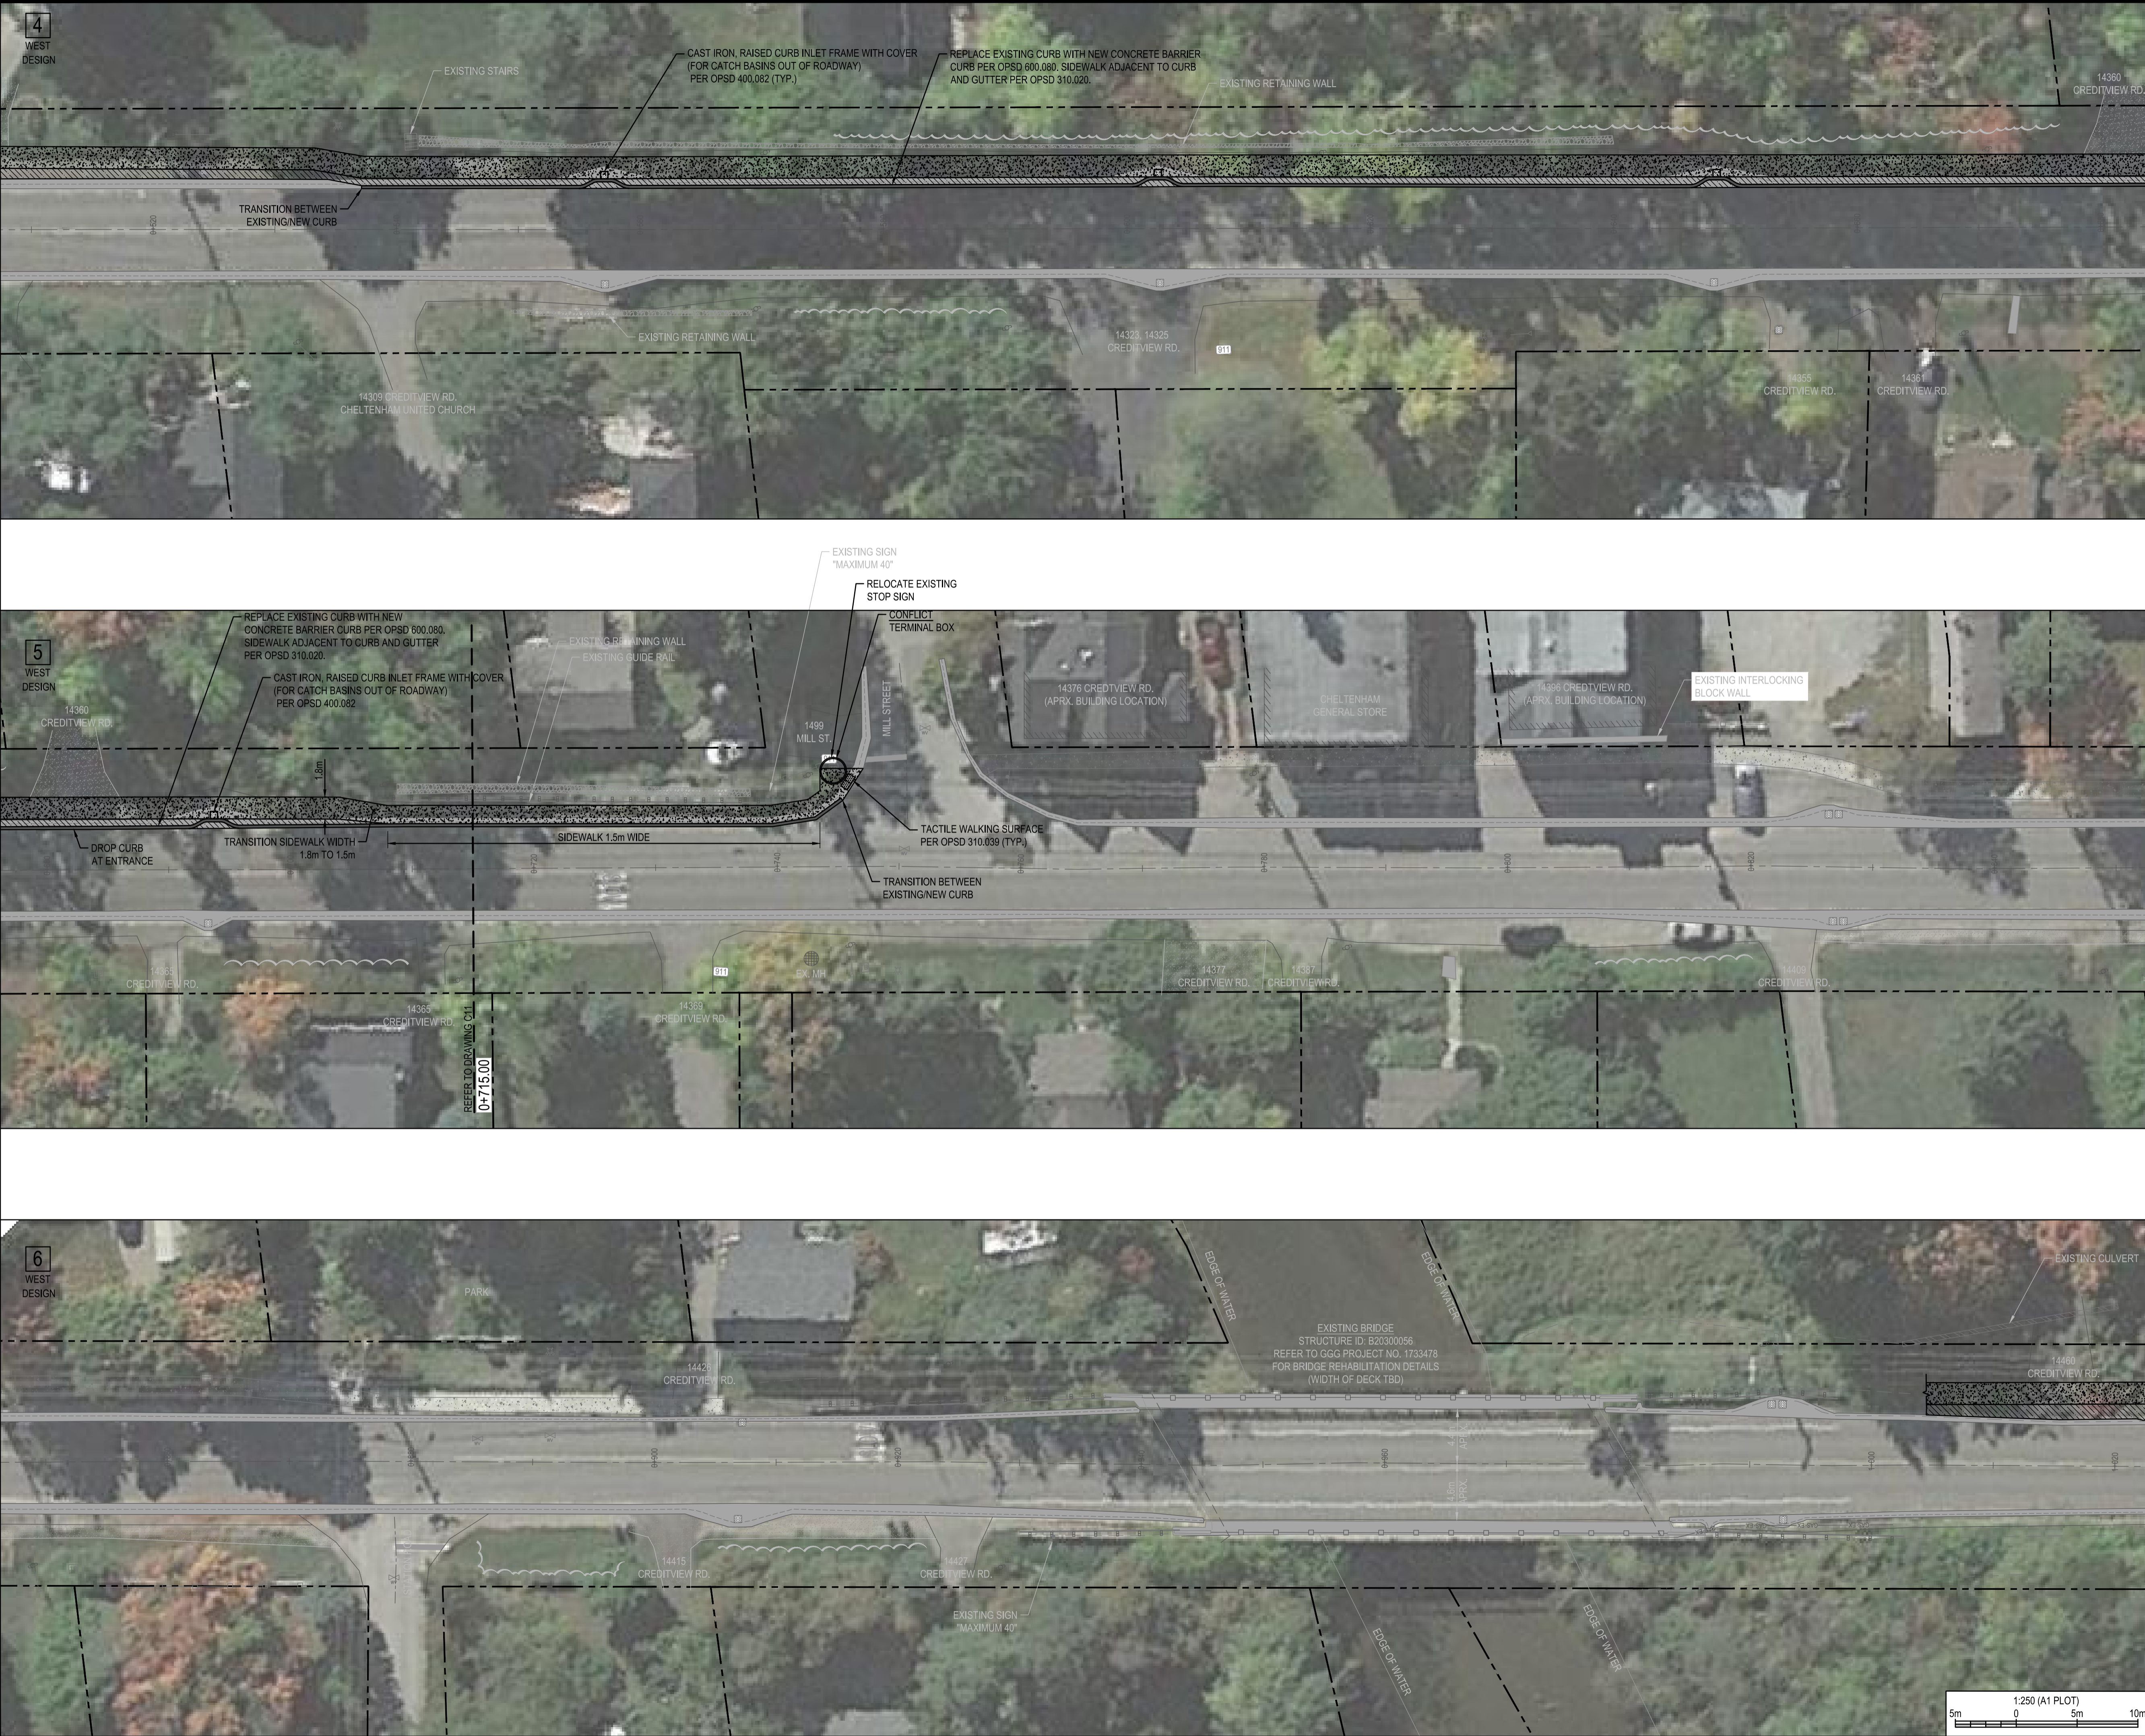



**GREER GALLOWAY**  
**CONSULTING ENGINEERS**  
 PETERBOROUGH  
 BELLEVILLE  
 KINGSTON  
 1620 WALLBRIDGE LOYALIST ROAD  
 BELLEVILLE, ONTARIO, K8N 4Z5  
 PHONE: 613-966-3068  
 FAX: 613-966-3087

NOTES:


1. ALL WORK SHALL BE IN ACCORDANCE WITH RELEVANT CODES AND GUIDELINES.
2. ALL DRAWINGS AND ADDENDA ARE TO BE READ AS, AND IN CONJUNCTION WITH THE SPECIFICATIONS.
3. ALL EQUIPMENT SHALL BE INSTALLED AS SPECIFIED OR APPROVED EQUIVALENT.
4. CONTRACTOR MUST CHECK AND VERIFY ALL DIMENSIONS BEFORE PROCEEDING WITH WORK AND BE RESPONSIBLE FOR SAME.
5. CONTRACTOR MUST REPORT ANY DISCREPANCIES TO ENGINEER FOR RESOLUTION BEFORE COMMENCING THE WORK.
6. ANY CHANGES MUST BE APPROVED BY THE ENGINEER.

A	A DETAIL NO.
B	B DRAWING NO. - WHERE DETAILED

EXISTING	DESCRIPTION	PROPOSED
	ASPHALT	
	CONCRETE	
	GRAVEL	
	SIDEWALK	
	PROPERTY LINE	
	CENTER OF ROAD	
	EDGE OF PAVEMENT	
	EDGE OF SHOULDER	
	GUTTER LINE	
	BOTTOM OF DITCH	
	FENCE	
	GAS LINE	
	GUIDE RAIL	
	PEDESTRIAN BARRICADE	
	RETAINING WALL	
	WOODS OUTLINE	
	FIRE HYDRANT	
	WATER VALVE	
	HYDRO POLE	
	TERMINAL BOX	
	MAIL BOX #11 NUMBER	
	LIGHT STANDARD/POLE	
	SIGN	
	WELL	

REVISION	DESCRIPTION	DATE
01		YY/MM/DD

NORTH

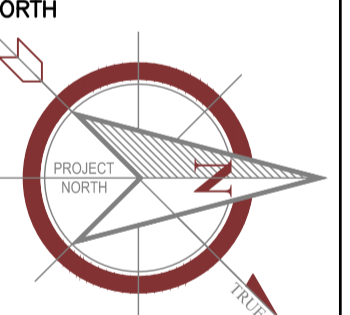

STAMP

PROJECT  
**CALEDON CHELTENHAM  
 SIDEWALK STUDY**

WEST DESIGN APPROACH  
 CREDITVIEW ROAD  
 CHELTENHAM, ONTARIO

TOWN OF CALEDON

DRAWING TITLE  
**PLAN VIEW  
 STN 0+510-1+020**

DESIGNED BY  
 M. MCINTOSH

DRAWN BY  
 M. MILLIGAN

REVIEWED BY

APPROVED BY

PROJECT DATE  
 2018/01/23 (YYYY/MM/DD)

PROJECT #  
 17-3-5370

DRAWING #  
 C8

DRAWING SCALE (ISO A1)  
 HOR: 1:250  
 VER:

1:250 (A1 PLOT)





- NOTES:
1. ALL WORK SHALL BE IN ACCORDANCE WITH RELEVANT CODES AND GUIDELINES.
  2. ALL DRAWINGS AND ADDENDA ARE TO BE READ AS, AND IN CONJUNCTION WITH THE SPECIFICATIONS.
  3. ALL EQUIPMENT SHALL BE INSTALLED AS SPECIFIED OR APPROVED EQUIVALENT.
  4. CONTRACTOR MUST CHECK AND VERIFY ALL DIMENSIONS BEFORE PROCEEDING WITH WORK AND BE RESPONSIBLE FOR SAME.
  5. CONTRACTOR MUST REPORT ANY DISCREPANCIES TO ENGINEER FOR RESOLUTION BEFORE COMMENCING THE WORK.
  6. ANY CHANGES MUST BE APPROVED BY THE ENGINEER.

A A DETAIL NO.  
 B B DRAWING NO. - WHERE DETAILED

EXISTING	DESCRIPTION	PROPOSED
	ASPHALT	
	CONCRETE	
	GRAVEL	
	SIDEWALK	
	PROPERTY LINE	
	CENTER OF ROAD	
	EDGE OF PAVEMENT	
	EDGE OF SHOULDER	
	GUTTER LINE	
	BOTTOM OF DITCH	
	FENCE	
	GAS LINE	
	GUIDE RAIL	
	PEDESTRIAN BARRICADE	
	RETAINING WALL	
	WOODS OUTLINE	
	FIRE HYDRANT	
	WATER VALVE	
	HYDRO POLE	
	TERMINAL BOX	
	MAIL BOX/ST1 NUMBER	
	LIGHT STANDARD/POLE	
	SIGN	
	WELL	

REVISION	DESCRIPTION	DATE
01	-	YY/MM/DD

NORTH

STAMP

PROJECT  
**CALEDON CHELTENHAM SIDEWALK STUDY**  
 WEST DESIGN APPROACH  
 CREDITVIEW ROAD  
 CHELTENHAM, ONTARIO

TOWN OF CALEDON  
 DRAWING TITLE  
**PLAN VIEW  
 STN 1+020-1+530**

DESIGNED BY  
 M. MCINTOSH

DRAWN BY  
 M. MILLIGAN

REVIEWED BY


APPROVED BY

PROJECT DATE  
 2018/01/23 (YYYY/MM/DD)

PROJECT #  
 17-3-5370

DRAWING #  
 C9

DRAWING SCALE (ISO A1)  
 HOR: 1:250  
 VER:

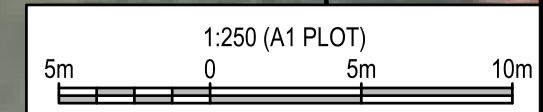

WEST DESIGN  
 CAD PLOTTER: Meghan Milligan  
 FILE PATH: P:\5000\1735370 - Caledon Cheltenham Sidewalk Study\Drawings\Working Drawings\1735370 - C7 - C12 - West Design.dwg  
 PLOT SCALE: 1:1  
 DATE PLOTTED: 2018 / 04 / 05 @ 10:35 AM  
 BORDER SIZE: ISO A1 (841mm x 594mm)

(METRIC SCALE - ALL DIMS IN METRES)




- NOTES:
1. ALL WORK SHALL BE IN ACCORDANCE WITH RELEVANT CODES AND GUIDELINES.
  2. ALL DRAWINGS AND ADDENDA ARE TO BE READ AS, AND IN CONJUNCTION WITH THE SPECIFICATIONS.
  3. ALL EQUIPMENT SHALL BE INSTALLED AS SPECIFIED OR APPROVED EQUIVALENT.
  4. CONTRACTOR MUST CHECK AND VERIFY ALL DIMENSIONS BEFORE PROCEEDING WITH WORK AND BE RESPONSIBLE FOR SAME.
  5. CONTRACTOR MUST REPORT ANY DISCREPANCIES TO ENGINEER FOR RESOLUTION BEFORE COMMENCING THE WORK.
  6. ANY CHANGES MUST BE APPROVED BY THE ENGINEER.

A A DETAIL NO.  
 B B DRAWING NO. - WHERE DETAILED

EXISTING	DESCRIPTION	PROPOSED
	ASPHALT	
	CONCRETE	
	GRAVEL	
	SIDEWALK	
	PROPERTY LINE	
	CENTER OF ROAD	
	EDGE OF PAVEMENT	
	EDGE OF SHOULDER	
	GUTTER LINE	
	BOTTOM OF DITCH	
	FENCE	
	GAS LINE	
	GUIDE RAIL	
	PEDESTRIAN BARRICADE	
	RETAINING WALL	
	WOODS OUTLINE	
	FIRE HYDRANT	
	WATER VALVE	
	HYDRO POLE	
	TERMINAL BOX	
	MAIL BOX/ST1 NUMBER	
	LIGHT STANDARD/POLE	
	SIGN	
	WELL	

REVISION	DESCRIPTION	DATE
01	-	YY/MM/DD

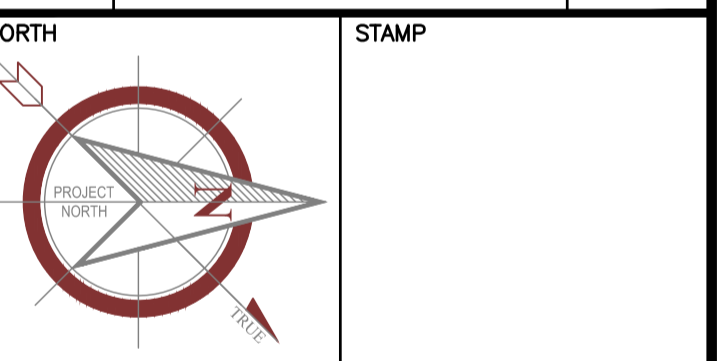

PROJECT  
**CALEDON CHELTENHAM SIDEWALK STUDY**  
 WEST DESIGN APPROACH  
 CREDITVIEW ROAD  
 CHELTENHAM, ONTARIO

TOWN OF CALEDON  
 DRAWING TITLE  
**PLAN VIEW**  
 STN 1+530-2+040

DESIGNED BY  
 M. MCINTOSH

DRAWN BY  
 M. MILLIGAN


REVIEWED BY

APPROVED BY

PROJECT DATE  
 2018/01/23 (YYYY/MM/DD)

PROJECT #  
 17-3-5370

DRAWING #  
**C10**  
 DRAWING SCALE (ISO A1)  
 HOR: 1:250  
 VER:

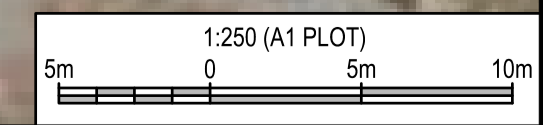

CAD PLOTTER: Meghan Milligan  
 FILE PATH: P:\5000\1735370 - Caledon Cheltenham Sidewalk Study\Working Drawings\1735370 - C7 - C12 - West Design.dwg  
 PLOT SCALE: 1:1  
 DATE PLOTTED: 2018 / 04 / 05 @ 11:12 AM  
 BORDER SIZE: ISO A1 (841mm x 594mm)

(METRIC SCALE - ALL DIMS IN METRES)




- NOTES:
1. ALL WORK SHALL BE IN ACCORDANCE WITH RELEVANT CODES AND GUIDELINES.
  2. ALL DRAWINGS AND ADDENDA ARE TO BE READ AS, AND IN CONJUNCTION WITH THE SPECIFICATIONS.
  3. ALL EQUIPMENT SHALL BE INSTALLED AS SPECIFIED OR APPROVED EQUIVALENT.
  4. CONTRACTOR MUST CHECK AND VERIFY ALL DIMENSIONS BEFORE PROCEEDING WITH WORK AND BE RESPONSIBLE FOR SAME.
  5. CONTRACTOR MUST REPORT ANY DISCREPANCIES TO ENGINEER FOR RESOLUTION BEFORE COMMENCING THE WORK.
  6. ANY CHANGES MUST BE APPROVED BY THE ENGINEER.

A A DETAIL NO.  
B B DRAWING NO. - WHERE DETAILED

EXISTING	DESCRIPTION	PROPOSED
	ASPHALT	
	CONCRETE	
	GRAVEL	
	SIDEWALK	
	PROPERTY LINE	
	CENTER OF ROAD	
	EDGE OF PAVEMENT	
	EDGE OF SHOULDER	
	GUTTER LINE	
	BOTTOM OF DITCH	
	FENCE	
	GAS LINE	
	GUIDE RAIL	
	PEDESTRIAN BARRICADE	
	RETAINING WALL	
	WOODS OUTLINE	
	FIRE HYDRANT	
	WATER VALVE	
	HYDRO POLE	
	TERMINAL BOX	
	MAIL BOX/911 NUMBER	
	LIGHT STANDARD/POLE	
	SIGN	
	WELL	

REVISION	DESCRIPTION	DATE
01	-	YY/MM/DD

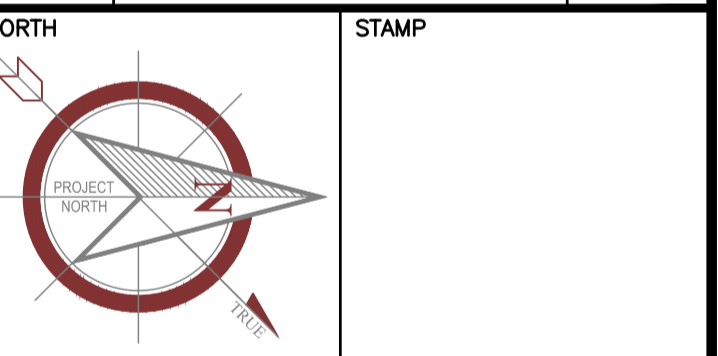

PROJECT  
**CALEDON CHELTENHAM  
SIDEWALK STUDY**  
WEST DESIGN APPROACH  
CREDITVIEW ROAD  
CHELTENHAM, ONTARIO

TOWN OF CALEDON  
DRAWING TITLE  
**PLAN VIEW  
STN 2+040-2+155  
WORKING CROSS SECTIONS**

DESIGNED BY  
**M. MCINTOSH**

DRAWN BY  
**M. MILLIGAN**





REVIEWED BY

APPROVED BY

PROJECT DATE  
**2018/01/23** (YYYY/MM/DD)

PROJECT #  
**17-3-5370**

DRAWING #  
**C11** DRAWING SCALE (ISO A1)  
HOR: AS NOTED  
VER: AS NOTED

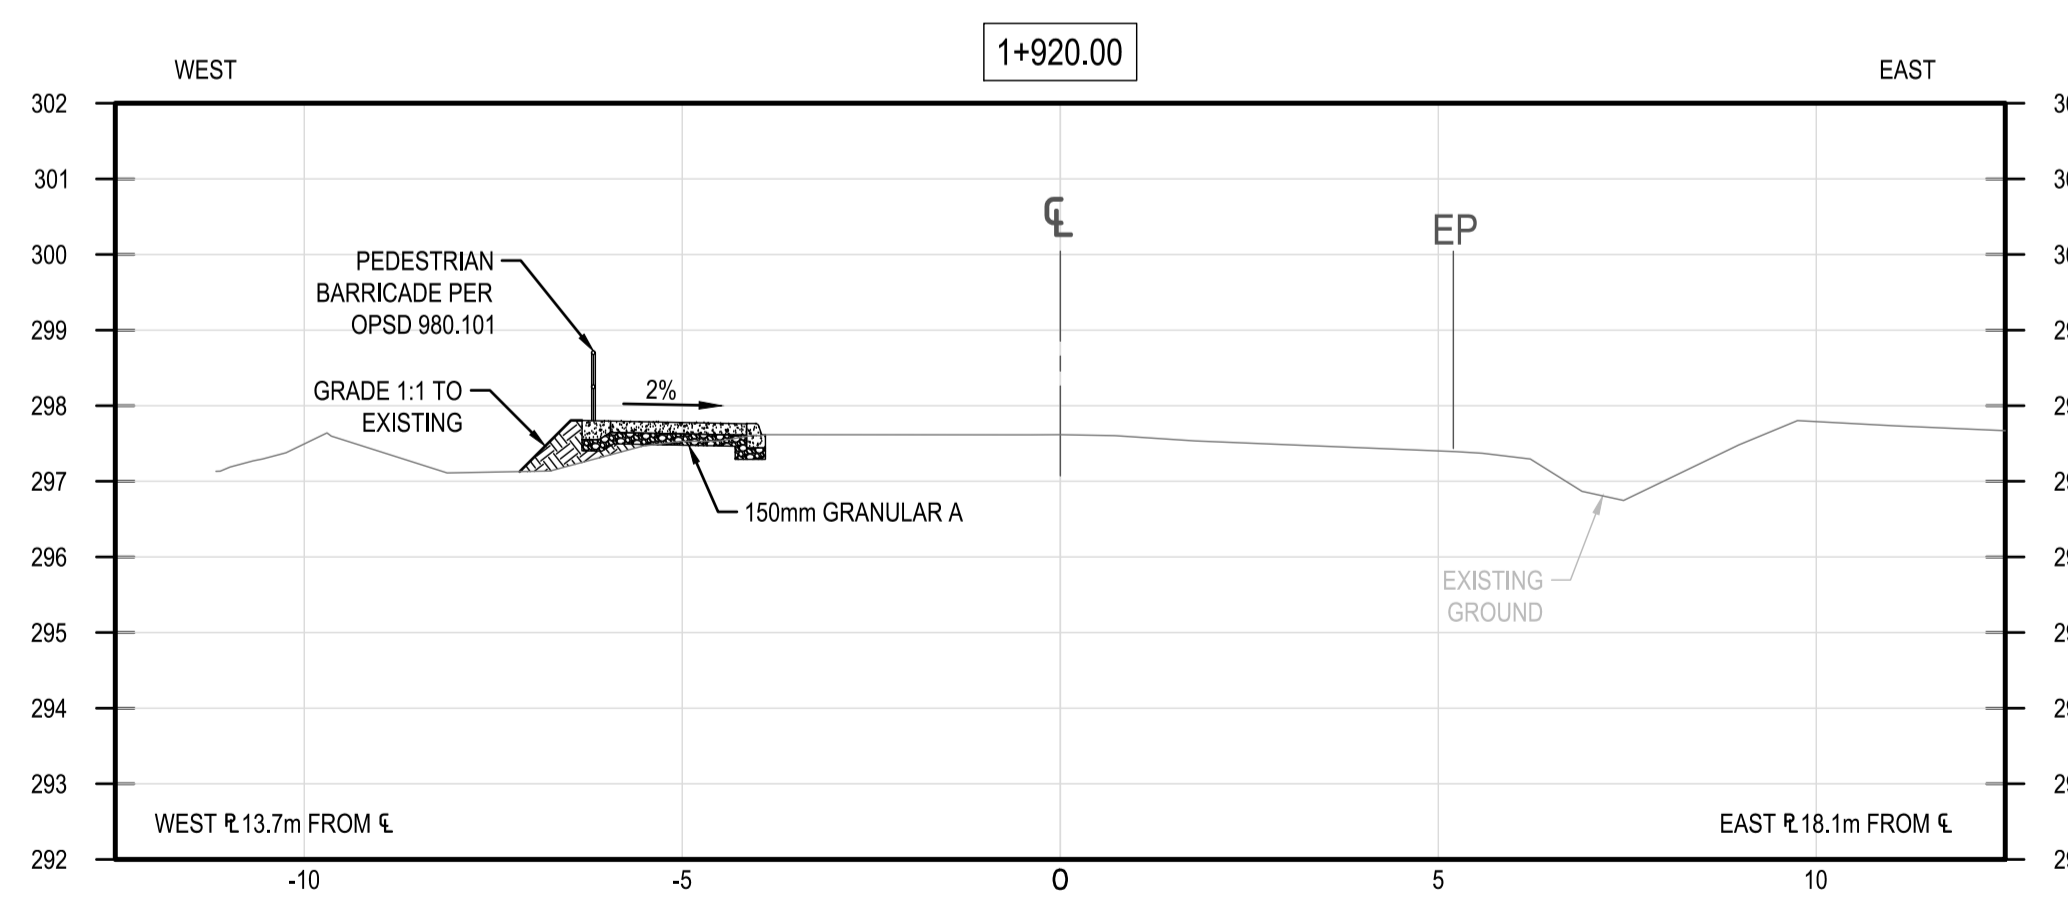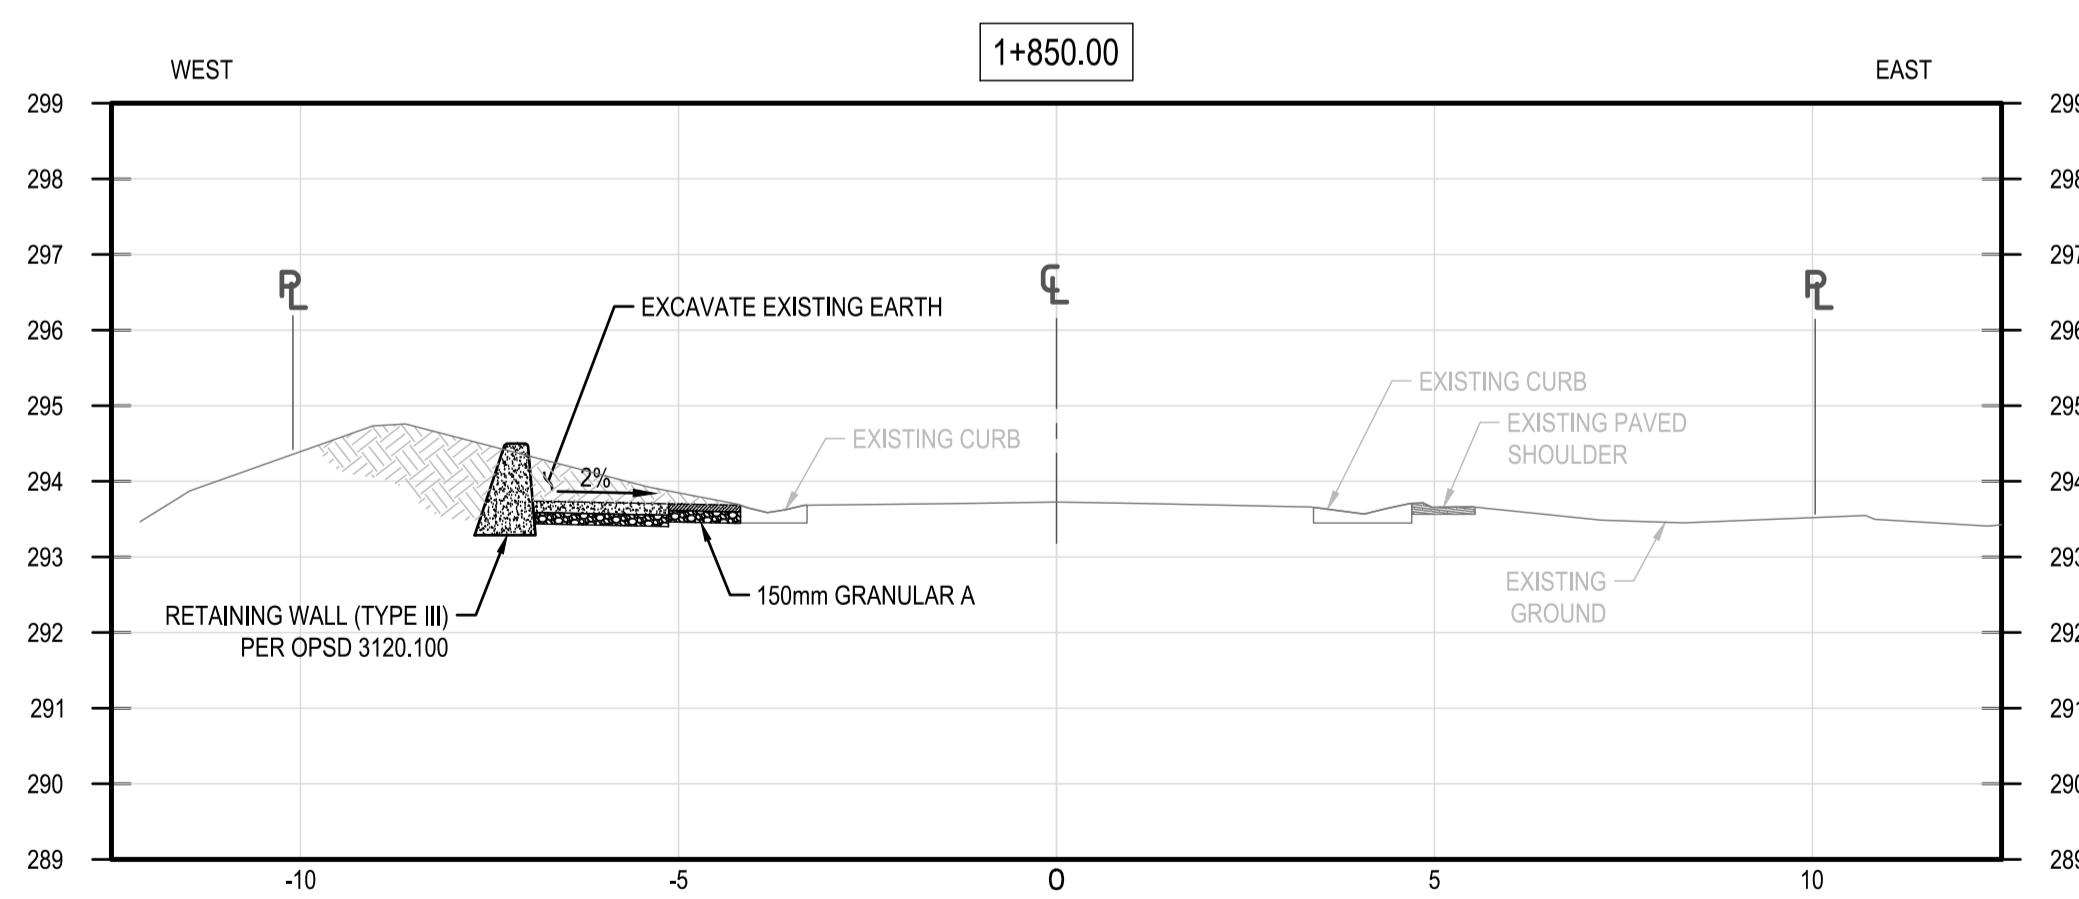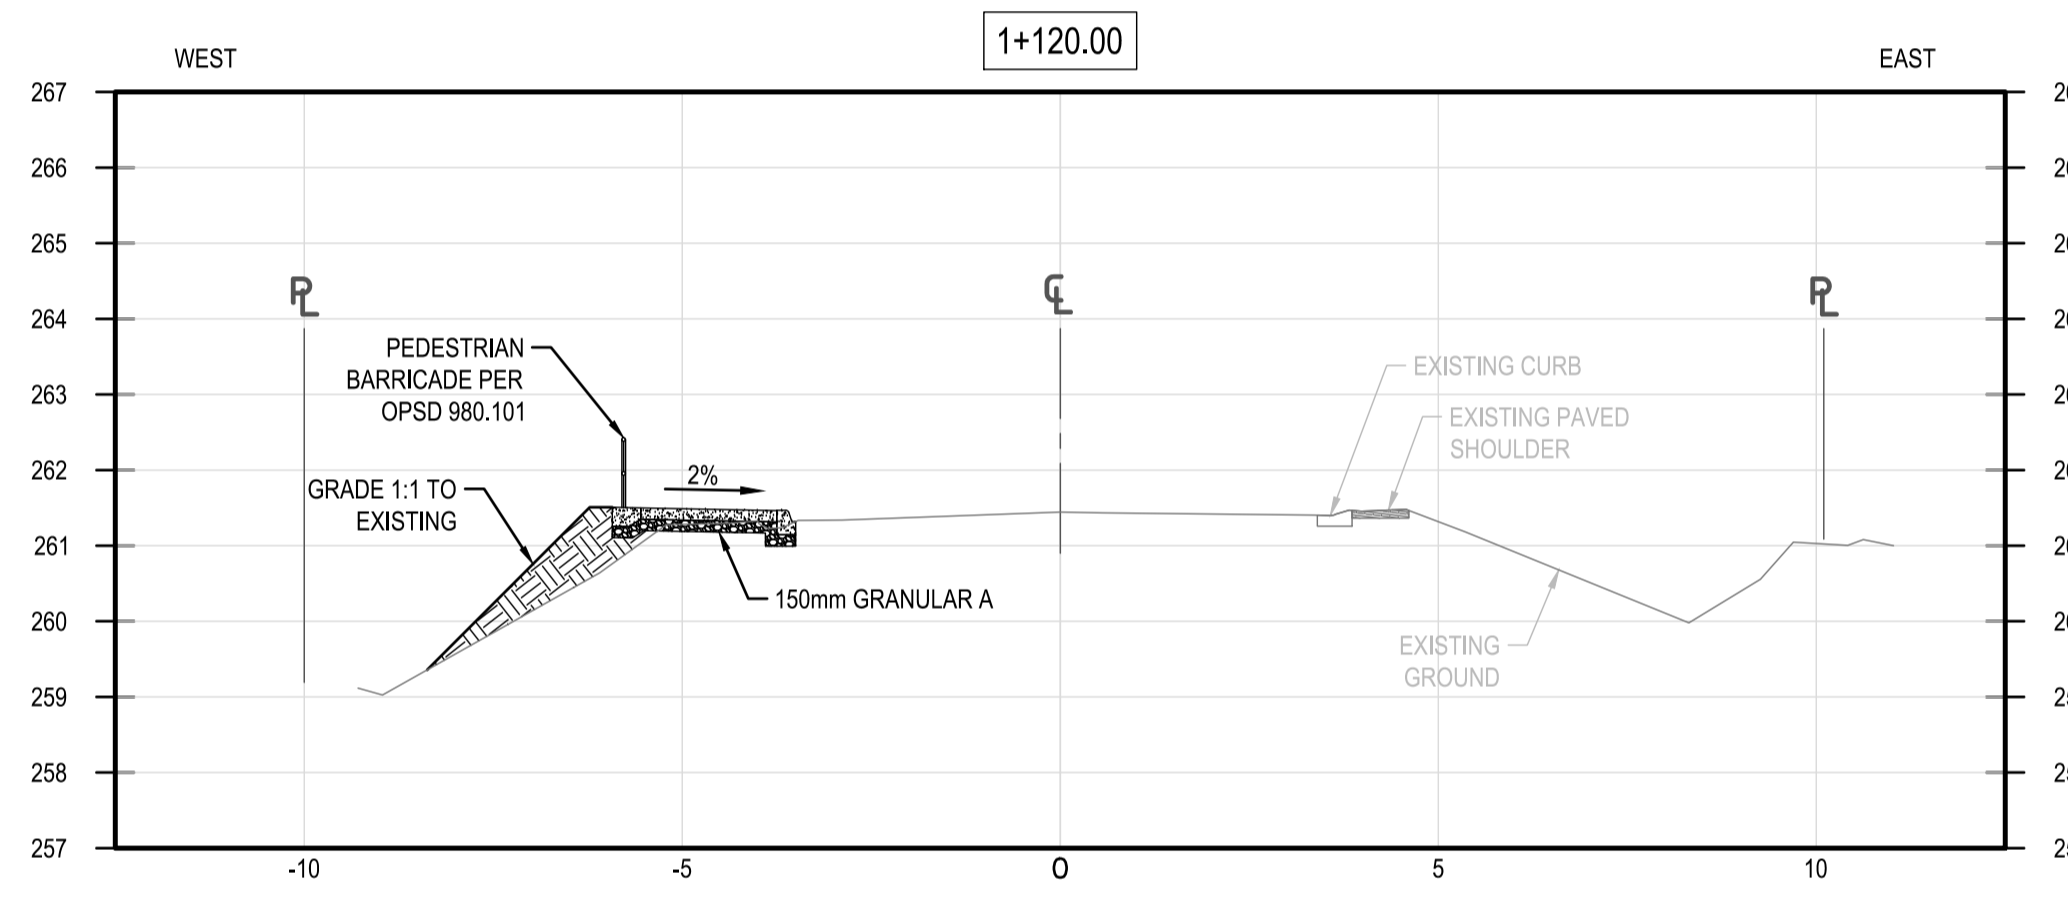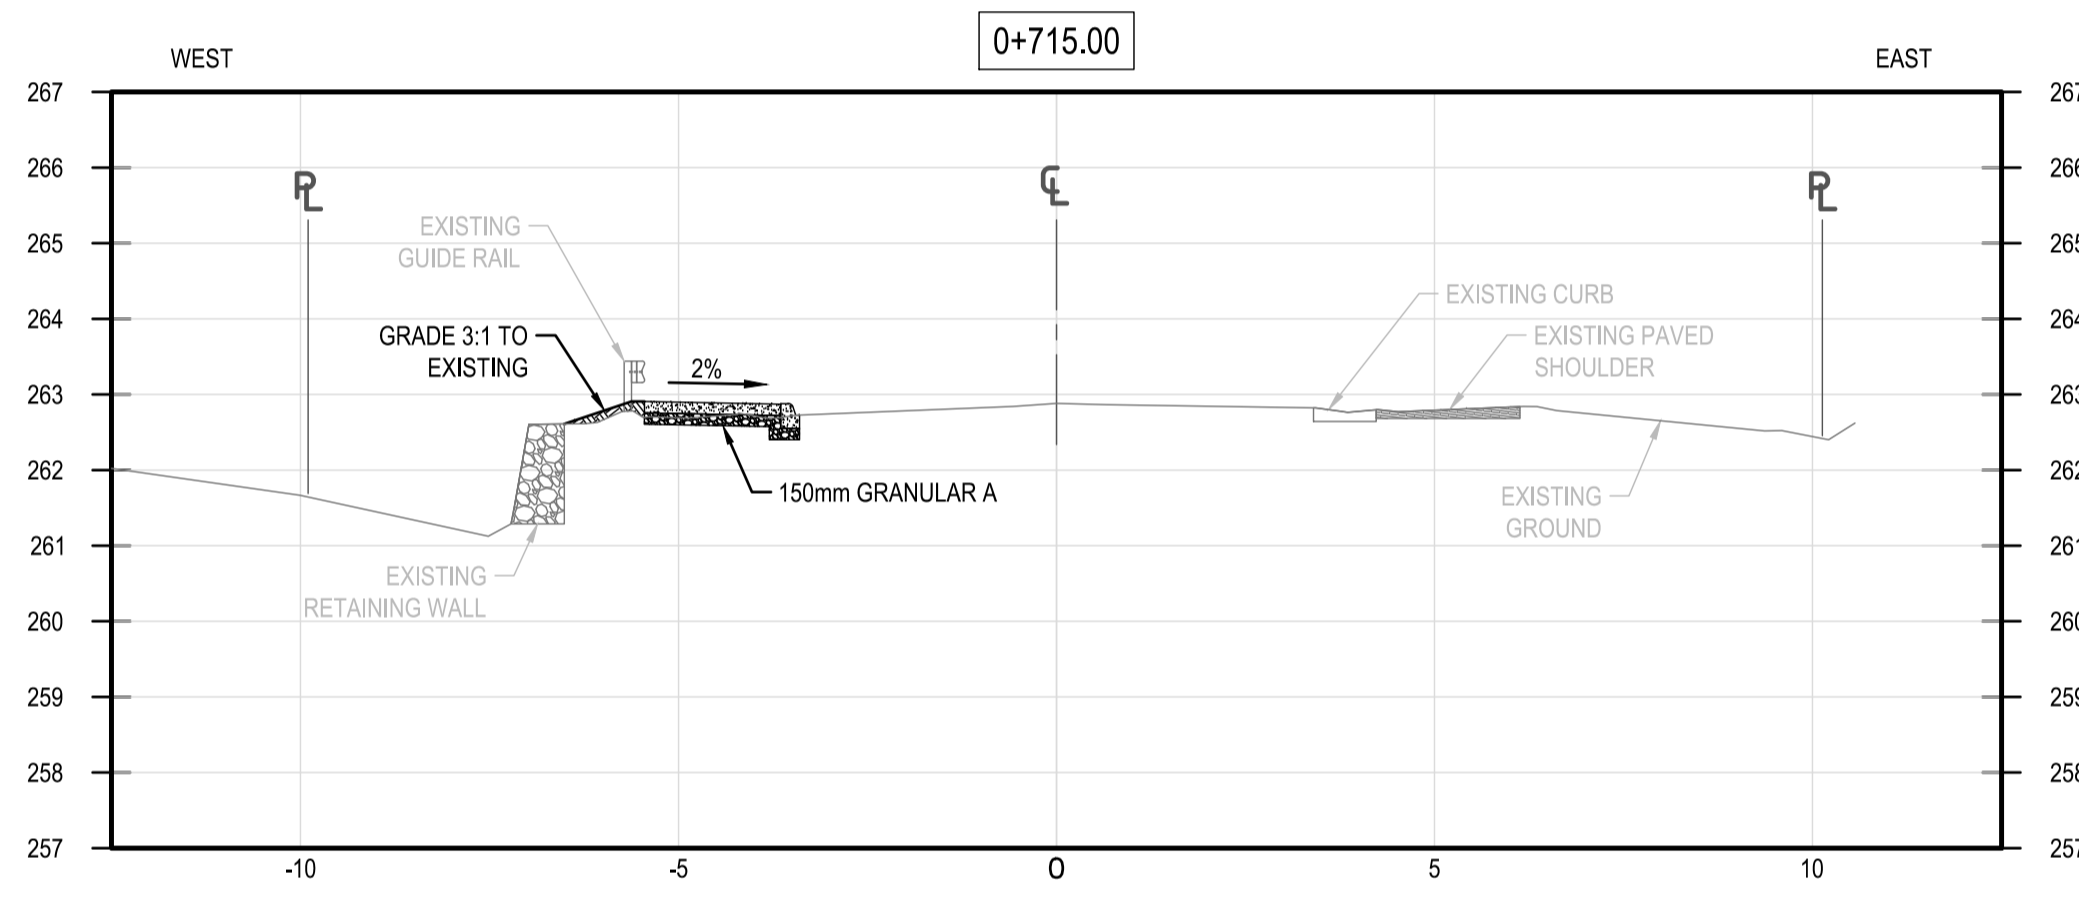

CROSS SECTION SCALE  
1:100 (A1 PLOT)