


MAYFIELD WEST PHASE 2 WASTE MANAGEMENT STANDARDS

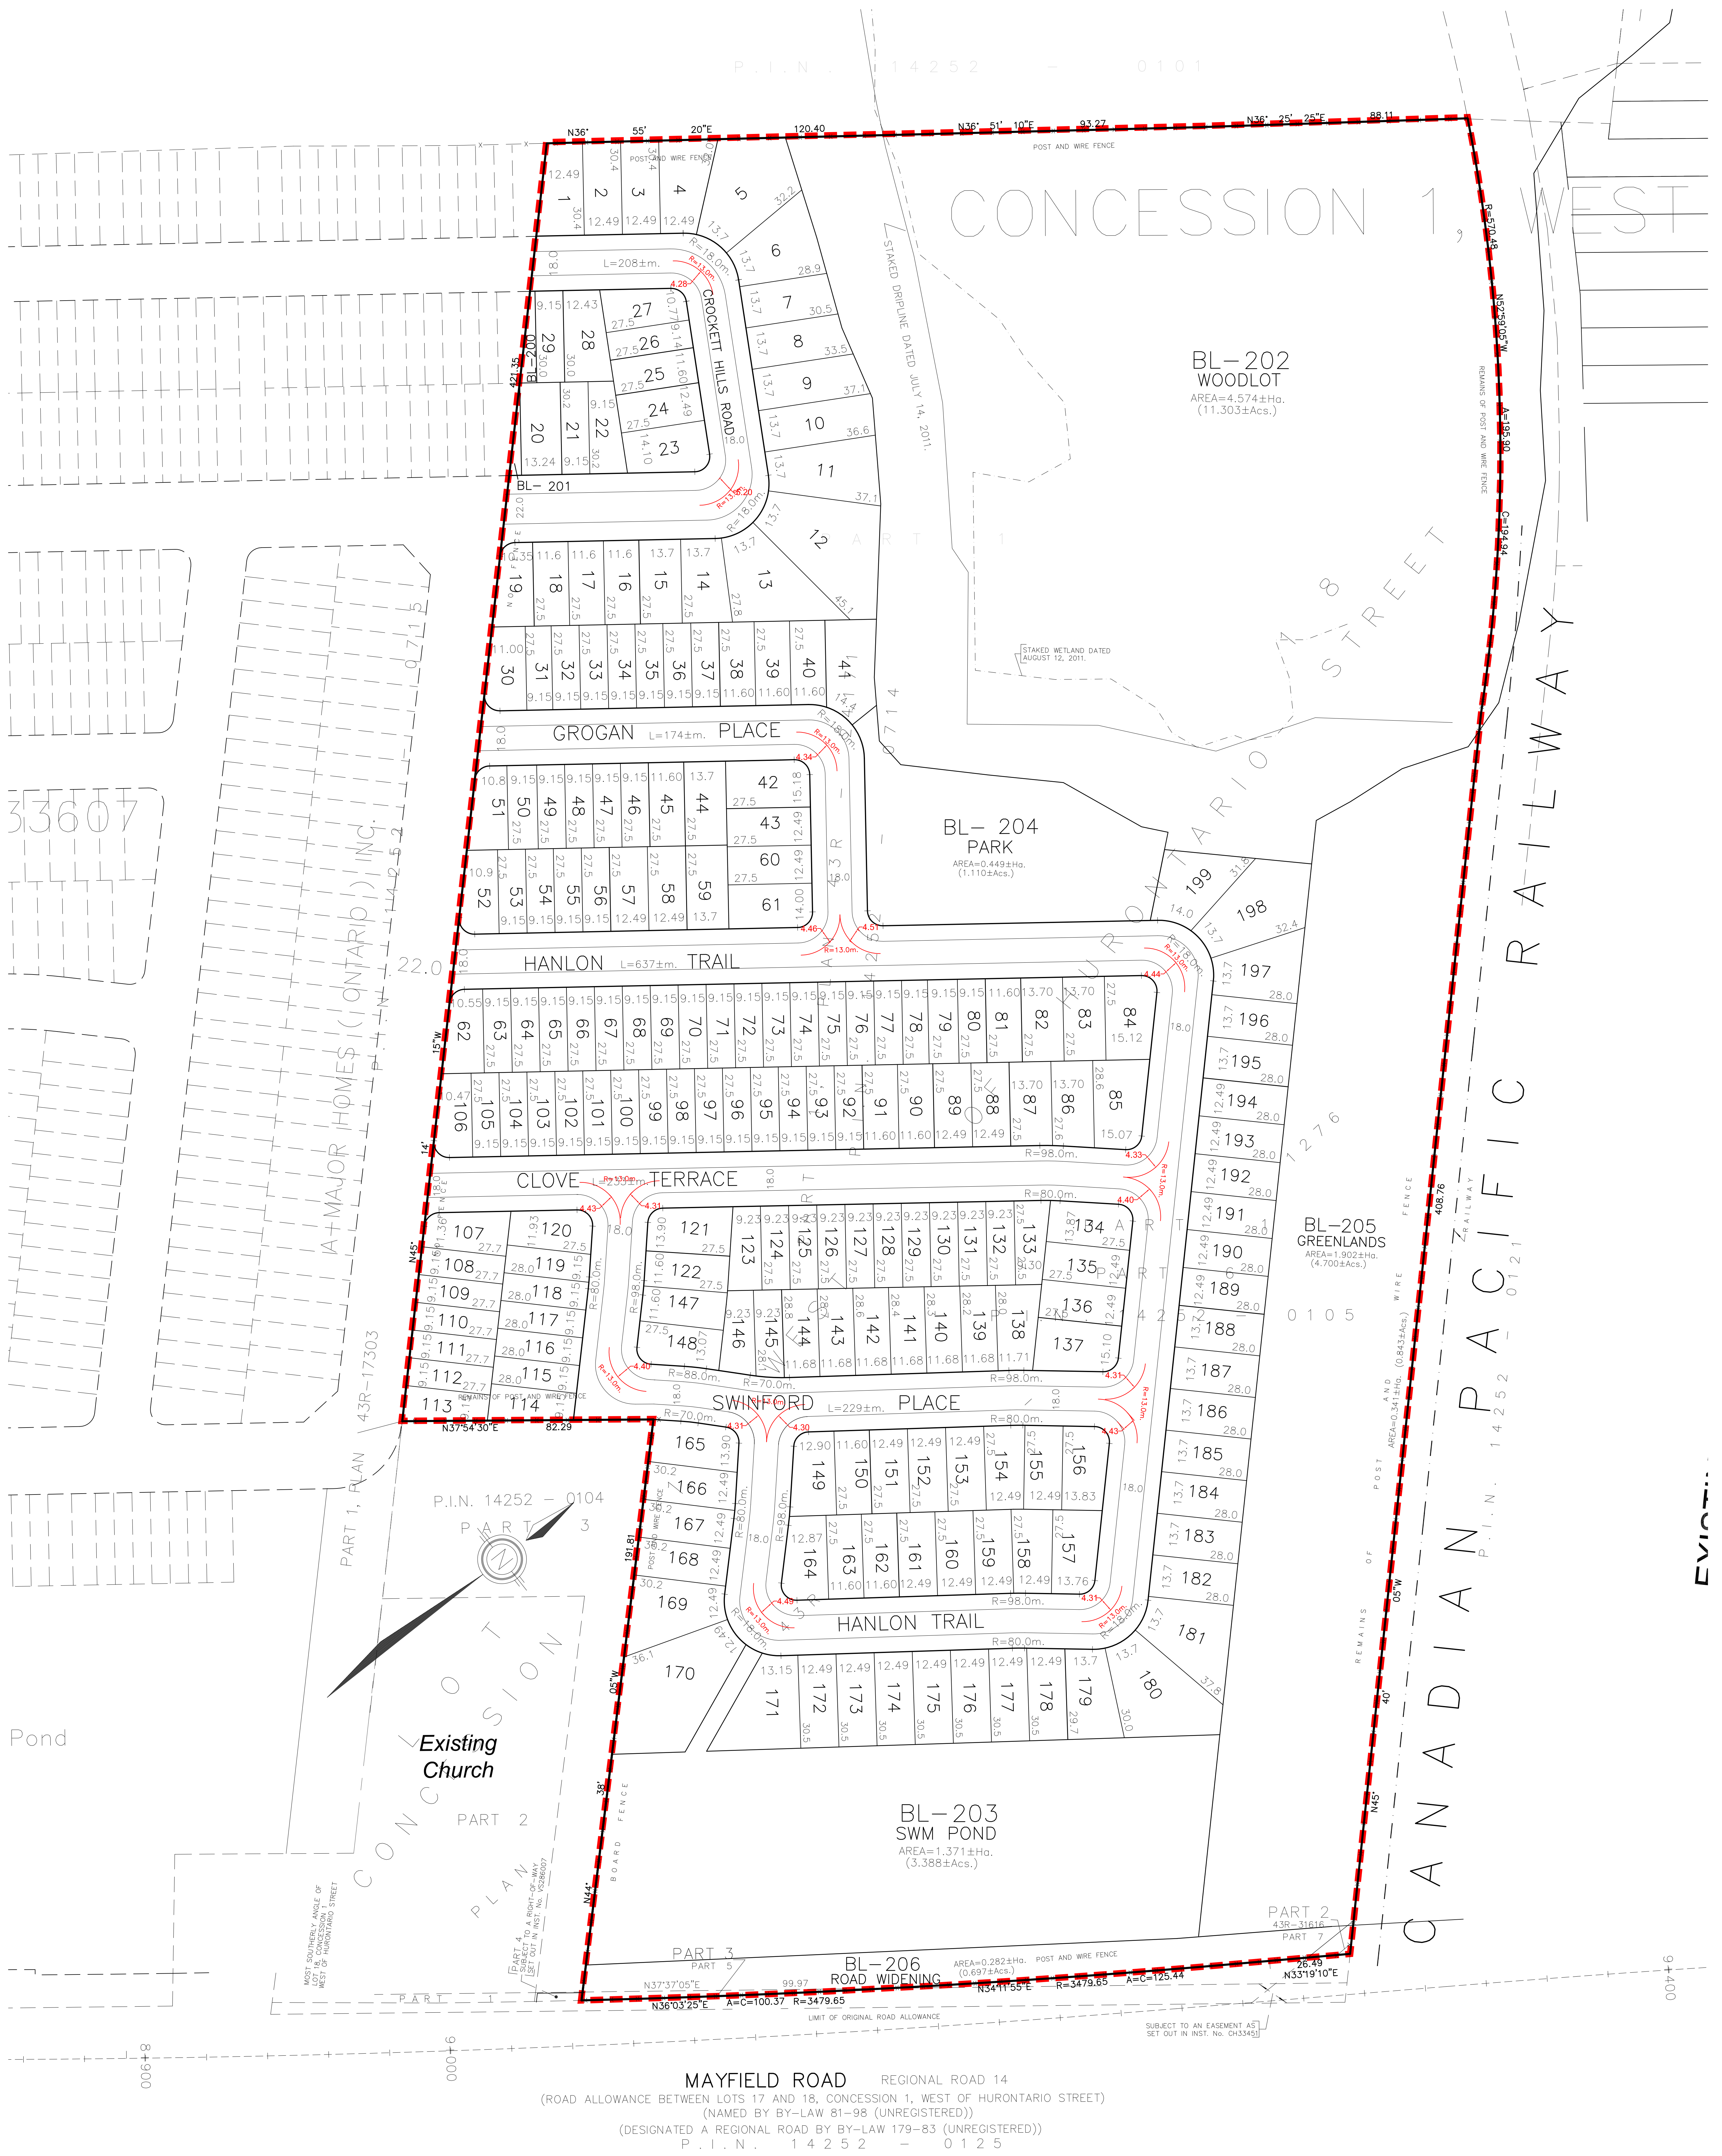

----- Subject Area