
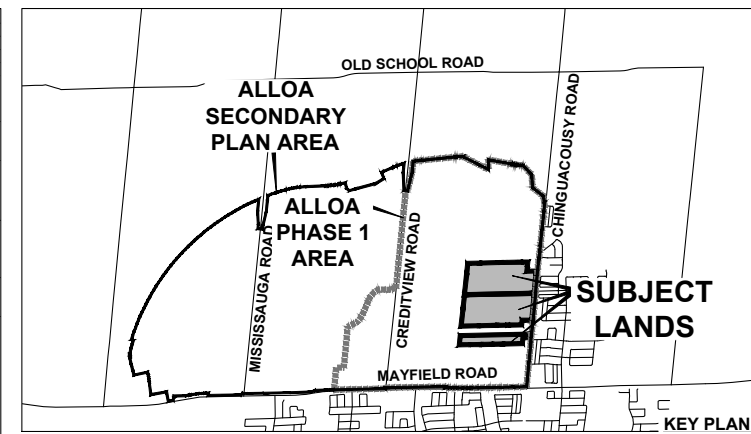
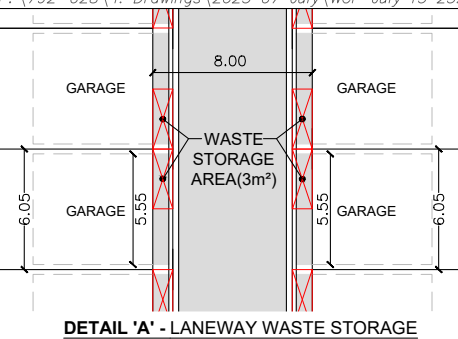


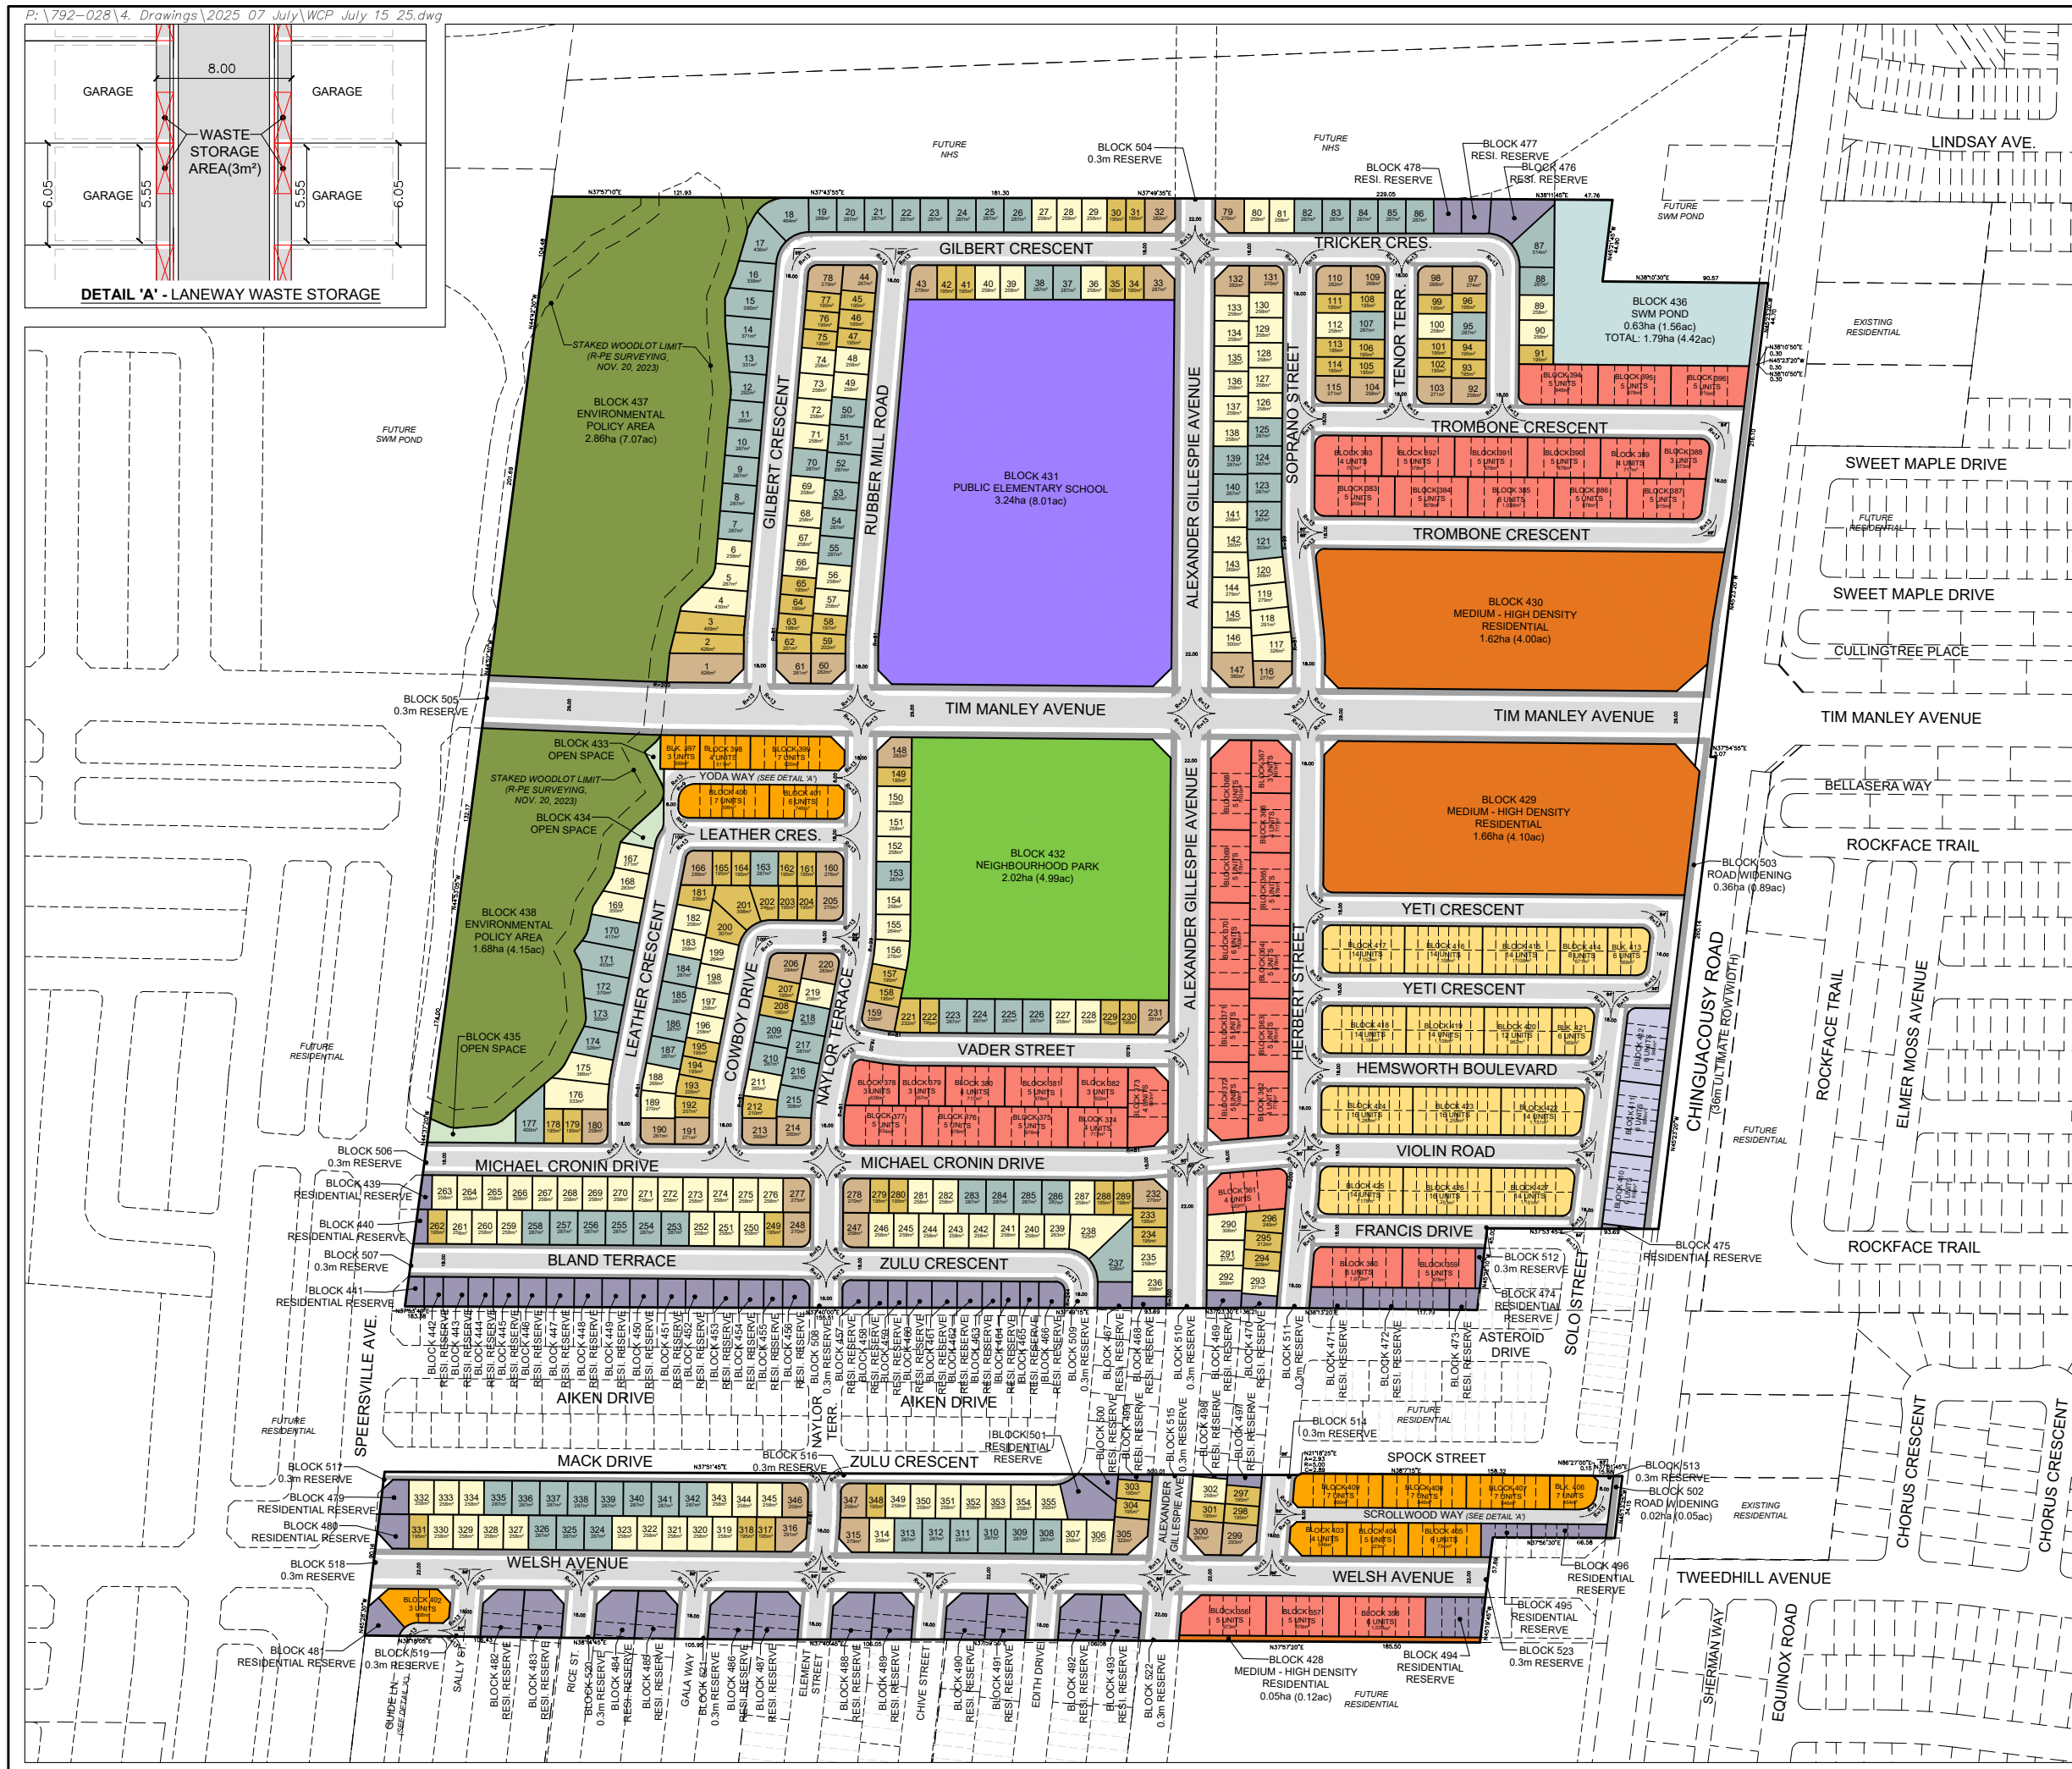

WASTE COLLECTION PLAN

ARGO MAYFIELD WEST I LIMITED, ARGO MAYFIELD WEST II LIMITED & ARGO MAYFIELD WEST III LIMITED

FILE # 21T-24016C

PART OF LOTS 18 & 19, CONCESSION 3,
WEST OF HURONTARIO STREET
(GEOGRAPHIC TOWNSHIP OF CHINGACOUSY)
TOWN OF CALEDON
REGIONAL MUNICIPALITY OF PEEL

- ### NOTES
- LANEWAY TO LOCAL / COLLECTOR TRIANGLE - 3.0m x 3.0m
 - LANE TO LANE RADII - 9.0m
 - LOCAL TO LOCAL RADII - 5.0m
 - LOCAL TO SPINE ROAD TRIANGLE - 7.5m x 7.5m
 - COLLECTOR TO SPINE ROAD TRIANGLE - 10m x 10m
 - PAVEMENT ILLUSTRATION IS DIAGRAMMATIC
 - ALL LANEWAYS ARE TWO WAY TRAFFIC



SCALE: 1:3,500
(11 x 17)
JULY 15, 2025

TOWN OF CALEDON
PLANNING
RECEIVED
Jul 18, 2025