

SUBJECT
LANDS

QTY: 59 PROPOSED WALL MOUNTED LIGHT: THE EDGE 133W LUMINAIRE (SEC-EDG-4MB-DA-08-E-UH-BK-525-P-40K) MOUNTED AT 10.5m

October 17th, 2025

SCALE(S):

0 20 40 60 80 100

1:1300



CLIENT:

TRIBAL PARTNERS CANADA INC. & TDMSI

2700 STEELES AVE W, SUITE 201
CONCORD, ONTARIO
L4K 3C8





DESIGNED BY: A.B.	PROJECT No.: 2504	
	DRAWN BY: A.B.	DATE: 2025/10/1
	CHECKED BY: A.B.	DRAWING No.: SL-100



— TRUC



— SCF

LIM
LAR

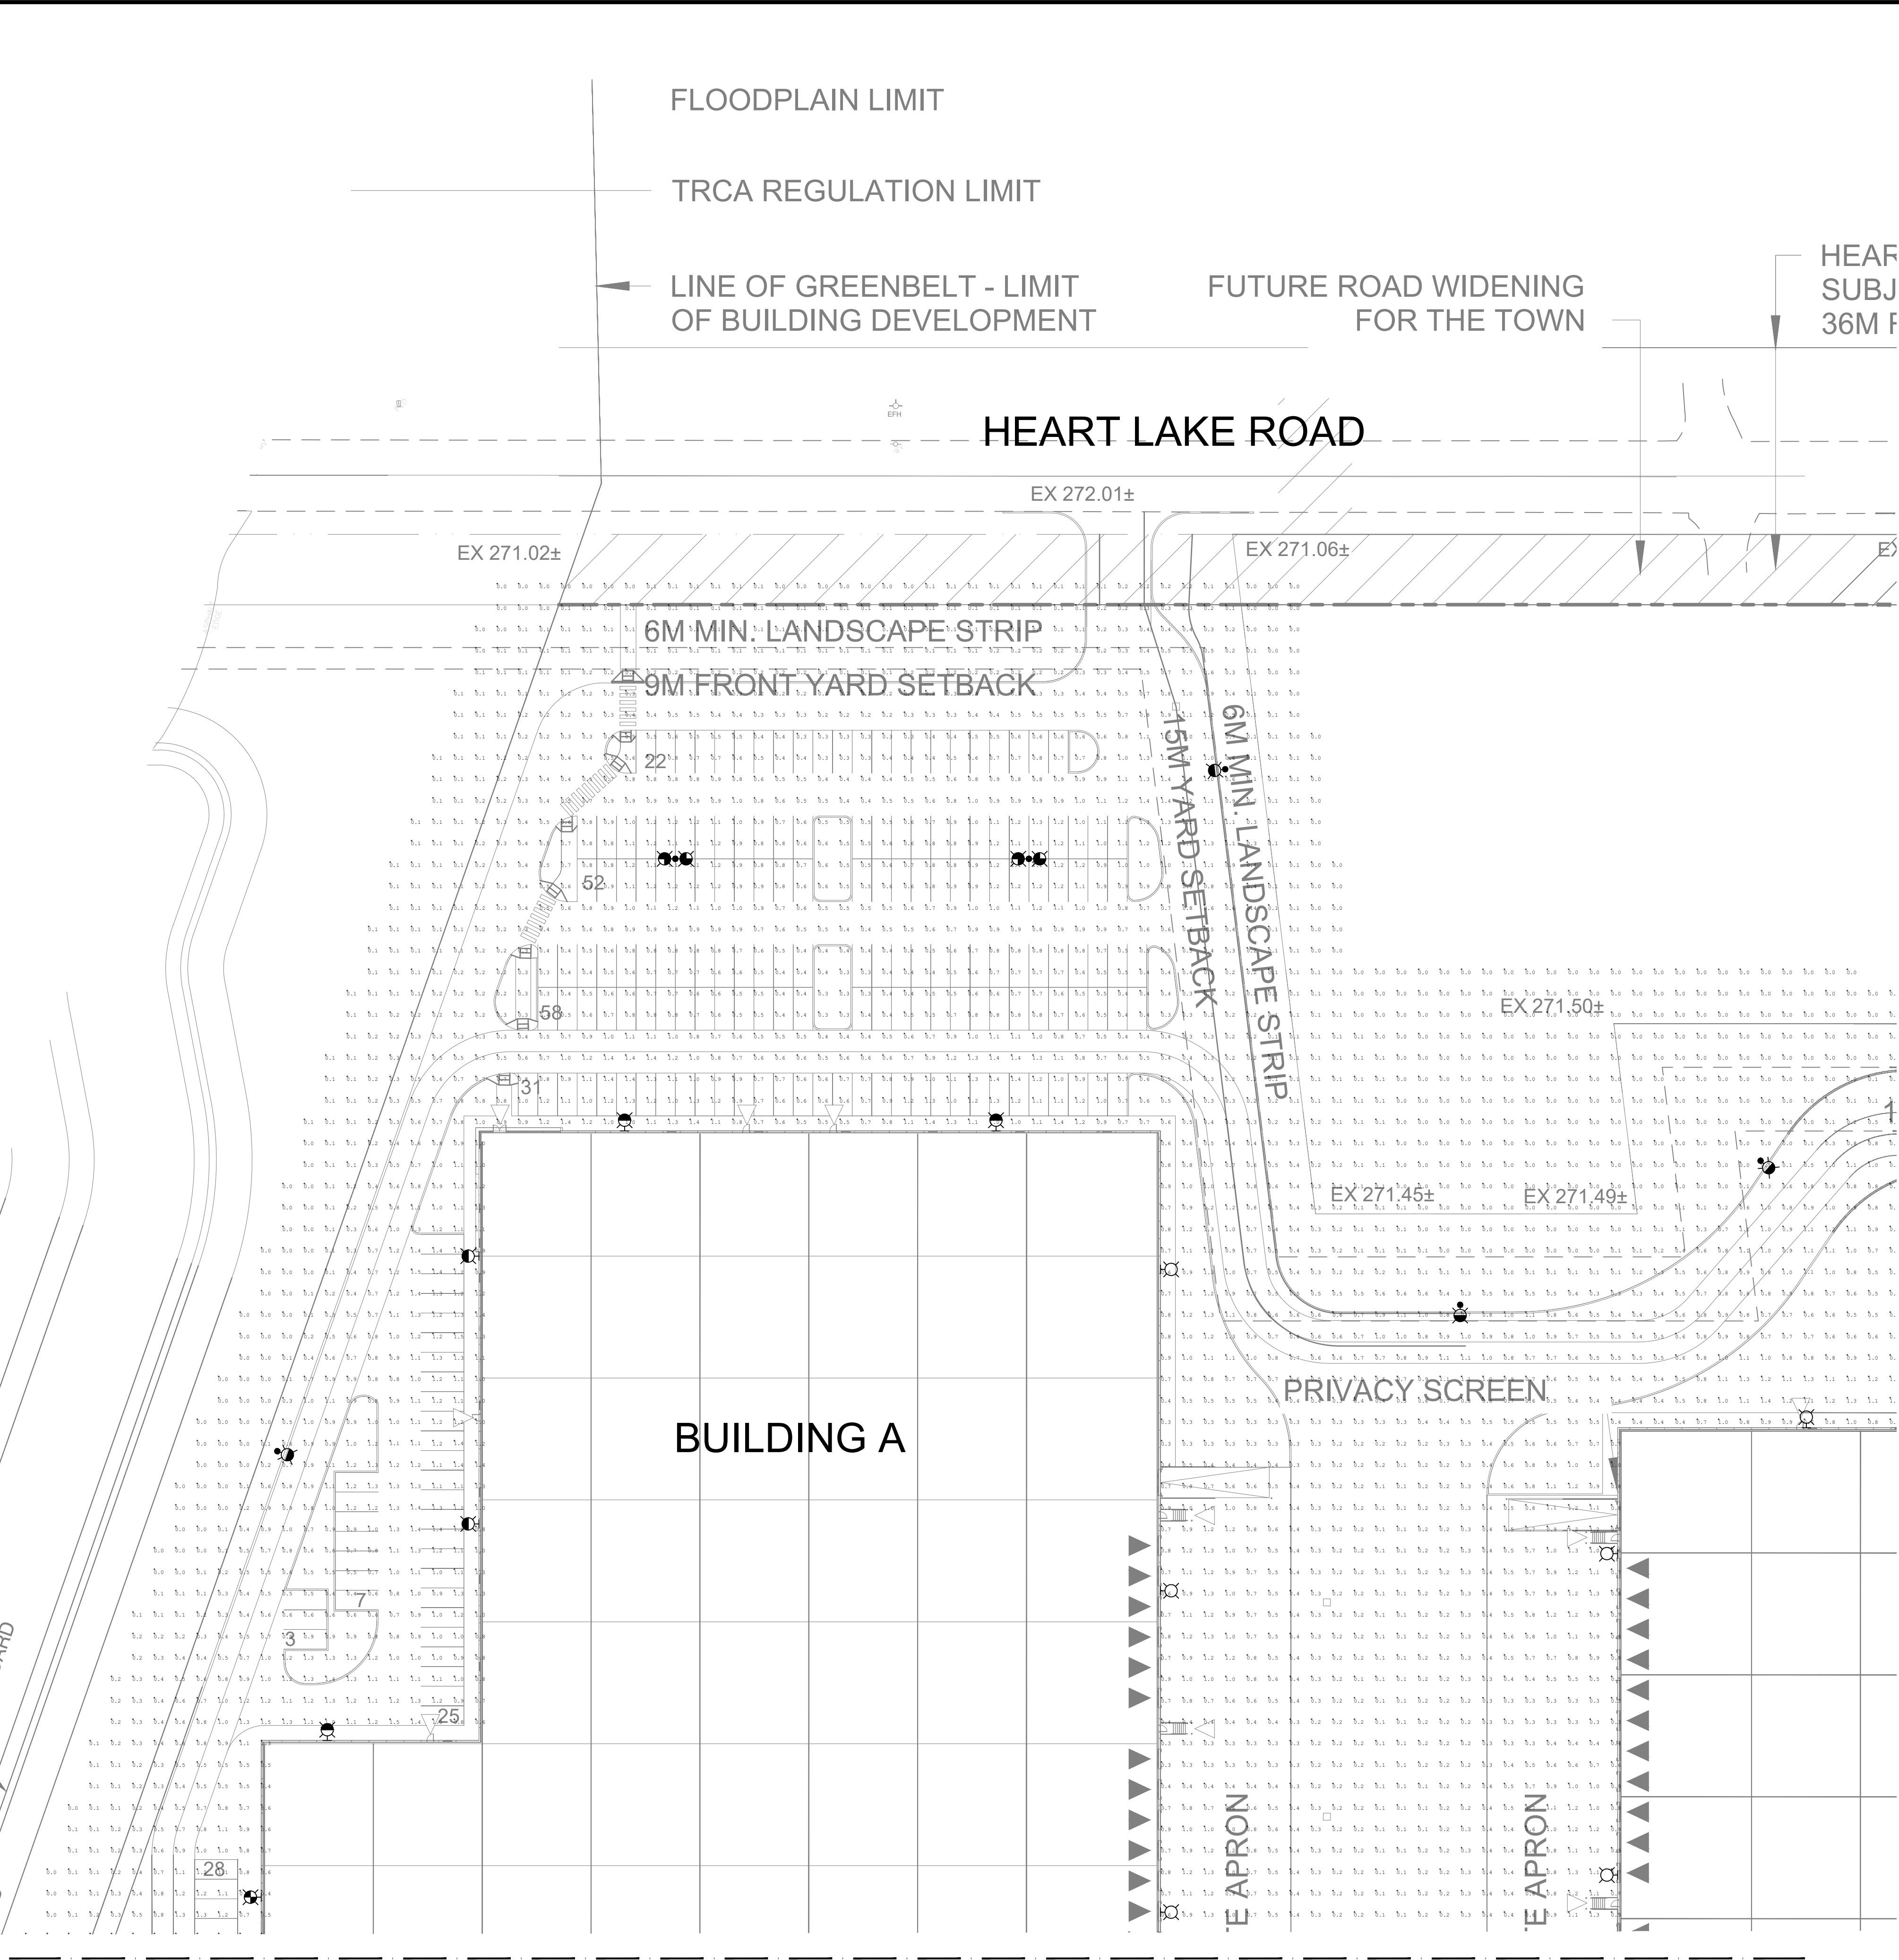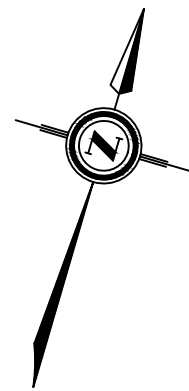

X1-X1 FOR CONTINUATION SEE DRAWING # SL-102

X2-X2 FOR CONTINUATION SEE DRAWING # SL-103

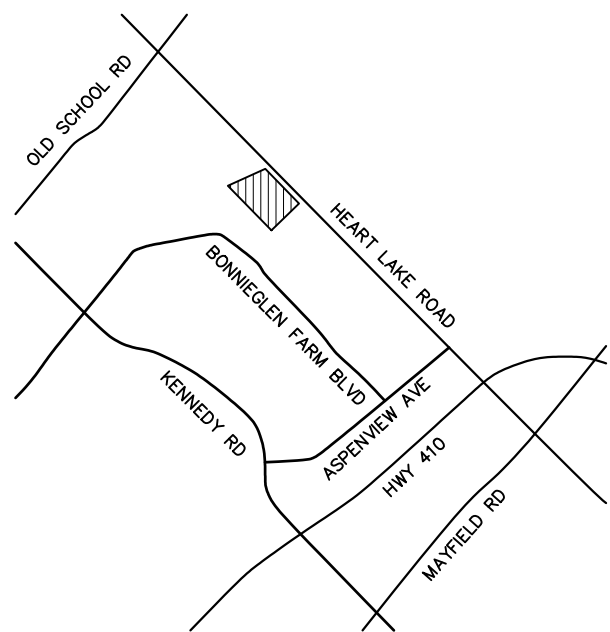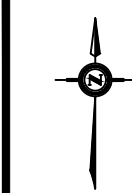

KEY PLAN
Scale : N.T.S.

SUBJECT LANDS

- PROPOSED LIGHT STANDARD: CONCRETE BASE MOUNTED, CROWN-WELD STRAIGHT SQUARE STEEL POLE (SSS-5-7-30-CW-BS-ID) C/W THE EDGE 101W LUMINAIRE (ARE-EDG-2MB-DA-06-E-UH-BK-525-PR-40K)
QTY: 7
- PROPOSED LIGHT STANDARD: CONCRETE BASE MOUNTED, CROWN-WELD STRAIGHT SQUARE STEEL POLE (SSS-5-7-30-CW-BS-ID) C/W THE EDGE 101W LUMINAIRE (ARE-EDG-3MB-DA-06-E-UH-BK-525-PR-40K)
QTY: 5
- PROPOSED LIGHT STANDARD: CONCRETE BASE MOUNTED, CROWN-WELD STRAIGHT SQUARE STEEL POLE (SSS-5-7-30-CW-BS-ID) C/W THE EDGE 101W LUMINAIRE (ARE-EDG-4MB-DA-06-E-UH-BK-525-PR-40K)
QTY: 39
- PROPOSED LIGHT STANDARD: CONCRETE BASE MOUNTED, CROWN-WELD STRAIGHT SQUARE STEEL POLE (SSS-5-7-30-CW-BS-ID) C/W THE EDGE 101W LUMINAIRE (ARE-EDG-4MB-DA-06-E-UH-BK-525-PR-40K) 2 @90°
QTY: 1
- PROPOSED LIGHT STANDARD: CONCRETE BASE MOUNTED, CROWN-WELD STRAIGHT SQUARE STEEL POLE (SSS-5-7-30-CW-BS-ID) C/W THE EDGE 101W LUMINAIRE (ARE-EDG-5MB-DA-06-E-UH-BK-525-PR-40K)
QTY: 12
- PROPOSED WALL MOUNTED LIGHT: THE EDGE 133W LUMINAIRE (SEC-EDG-2MB-DA-08-E-UH-BK-525-P-40K) MOUNTED AT 10.5m
QTY: 12
- PROPOSED WALL MOUNTED LIGHT: THE EDGE 133W LUMINAIRE (SEC-EDG-3MB-DA-08-E-UH-BK-525-P-40K) MOUNTED AT 10.5m
QTY: 7
- PROPOSED WALL MOUNTED LIGHT: THE EDGE 133W LUMINAIRE (SEC-EDG-4MB-DA-08-E-UH-BK-525-P-40K) MOUNTED AT 10.5m
QTY: 59

1	FIRST SUBMISSION	2025/10/16	A.B.	
NO.	REVISIONS	DATE	BY	





DRAWING TITLE: PHOTOMETRIC PLAN

PROJECT: TRIBAL HEART LAKE ROAD
12506 HEART LAKE ROAD, CALEDON, ONTARIO

CLIENT: TRIBAL PARTNERS CANADA INC. & TDMSI
2700 STEELES AVE W, SUITE 201
CONCORD, ONTARIO
L4K 3C8



	DESIGNED BY: A.B.	PROJECT No: 2504
	DRAWN BY: A.B.	DATE: 2025/10/16
	CHECKED BY: A.B.	DRAWING No.: SL-101
	APPROVED BY: A.B.	
ENGINEER		

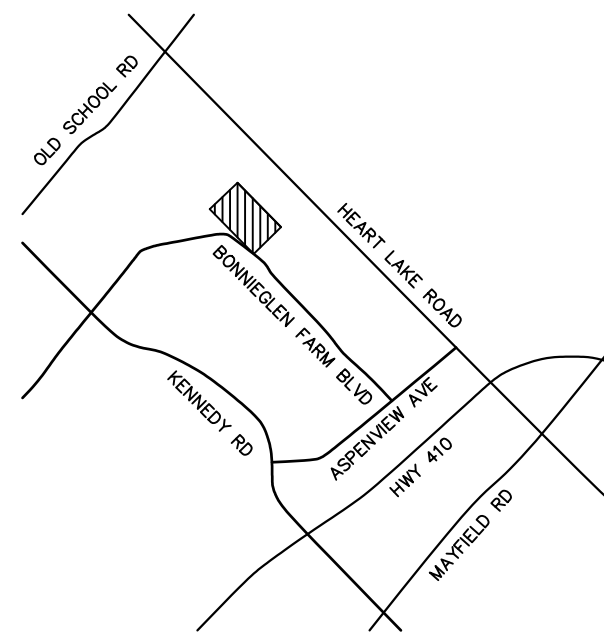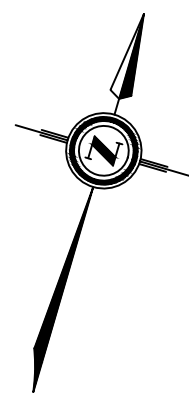

X1-X1 FOR CONTINUATION SEE DRAWING # SL-101



KEY PLAN
Scale : N.T.S.

SUBJECT
LANDS

- PROPOSED LIGHT STANDARD: CONCRETE BASE MOUNTED, CROWN-WELD STRAIGHT SQUARE STEEL POLE (SSS-5-7-30-CW-BS-1D) C/W THE EDGE 101W LUMINAIRE (ARE-EDG-2MB-DA-06-E-UH-BK-525-PR-40K)
QTY: 7
- PROPOSED LIGHT STANDARD: CONCRETE BASE MOUNTED, CROWN-WELD STRAIGHT SQUARE STEEL POLE (SSS-5-7-30-CW-BS-1D) C/W THE EDGE 101W LUMINAIRE (ARE-EDG-3MB-DA-06-E-UH-BK-525-PR-40K)
QTY: 5
- PROPOSED LIGHT STANDARD: CONCRETE BASE MOUNTED, CROWN-WELD STRAIGHT SQUARE STEEL POLE (SSS-5-7-30-CW-BS-1D) C/W THE EDGE 101W LUMINAIRE (ARE-EDG-4MB-DA-06-E-UH-BK-525-PR-40K)
QTY: 39
- PROPOSED LIGHT STANDARD: CONCRETE BASE MOUNTED, CROWN-WELD STRAIGHT SQUARE STEEL POLE (SSS-5-7-30-CW-BS-1D) C/W THE EDGE 101W LUMINAIRE (ARE-EDG-4MB-DA-06-E-UH-BK-525-PR-40K) 2 @90°
QTY: 1
- PROPOSED LIGHT STANDARD: CONCRETE BASE MOUNTED, CROWN-WELD STRAIGHT SQUARE STEEL POLE (SSS-5-7-30-CW-BS-1D) C/W THE EDGE 101W LUMINAIRE (ARE-EDG-5MB-DA-06-E-UH-BK-525-PR-40K)
QTY: 12
- PROPOSED WALL MOUNTED LIGHT: THE EDGE 133W LUMINAIRE (SEC-EDG-2MB-DA-08-E-UH-BK-525-P-40K) MOUNTED AT 10.5m
QTY: 12
- PROPOSED WALL MOUNTED LIGHT: THE EDGE 133W LUMINAIRE (SEC-EDG-3MB-DA-08-E-UH-BK-525-P-40K) MOUNTED AT 10.5m
QTY: 7
- PROPOSED WALL MOUNTED LIGHT: THE EDGE 133W LUMINAIRE (SEC-EDG-4MB-DA-08-E-UH-BK-525-P-40K) MOUNTED AT 10.5m
QTY: 59

1	FIRST SUBMISSION	2025/10/16	A.B.
NO.	REVISIONS	DATE	BY

SCALE(S):

0 10 20 30 40 50

1:500

A graphic scale bar for a drawing at a scale of 1:500. The bar is marked with numbers 0, 10, 20, 30, 40, and 50. The segment from 0 to 10 is filled with a black and white checkerboard pattern. The segments from 10 to 20, 20 to 30, 30 to 40, and 40 to 50 are solid black. The total length of the bar represents 50 units at the given scale.

DRAWING TITLE:
PHOTOMETRIC PLAN

PROJECT:
TRIBAL HEART LAKE ROAD
12506 HEART LAKE ROAD, CALEDON, ONTARIO

CLIENT:
TRIBAL PARTNERS CANADA INC. & TDMSI
2700 STEELES AVE W, SUITE 201
CONCORD, ONTARIO
L4K 3C8



DESIGNED BY:
A.B.

DRAWN BY:
A.B.

CHECKED BY:
A.B.




APPROVED BY:
A.B.

PROJECT No:
2504

DATE:
2025/10/16

DRAWING No.:
SL-102

ENGINEER

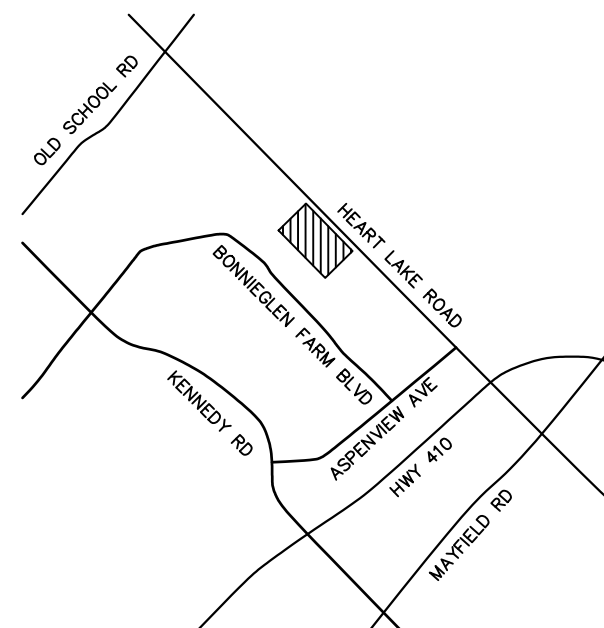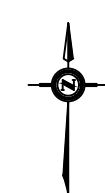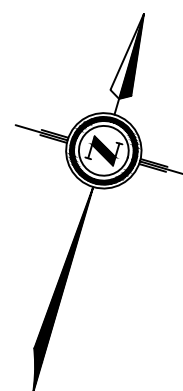

HEART LAKE ROAD
EFFECT TO WIDENING;
RIGHT-OF-WAY


EXISTING PROPERTY LINE

PROPERTY LINE AFTER
CONVEYANCE

ROAD CENTERLINE

HEART LAKE ROAD

HEART LAKE ROAD

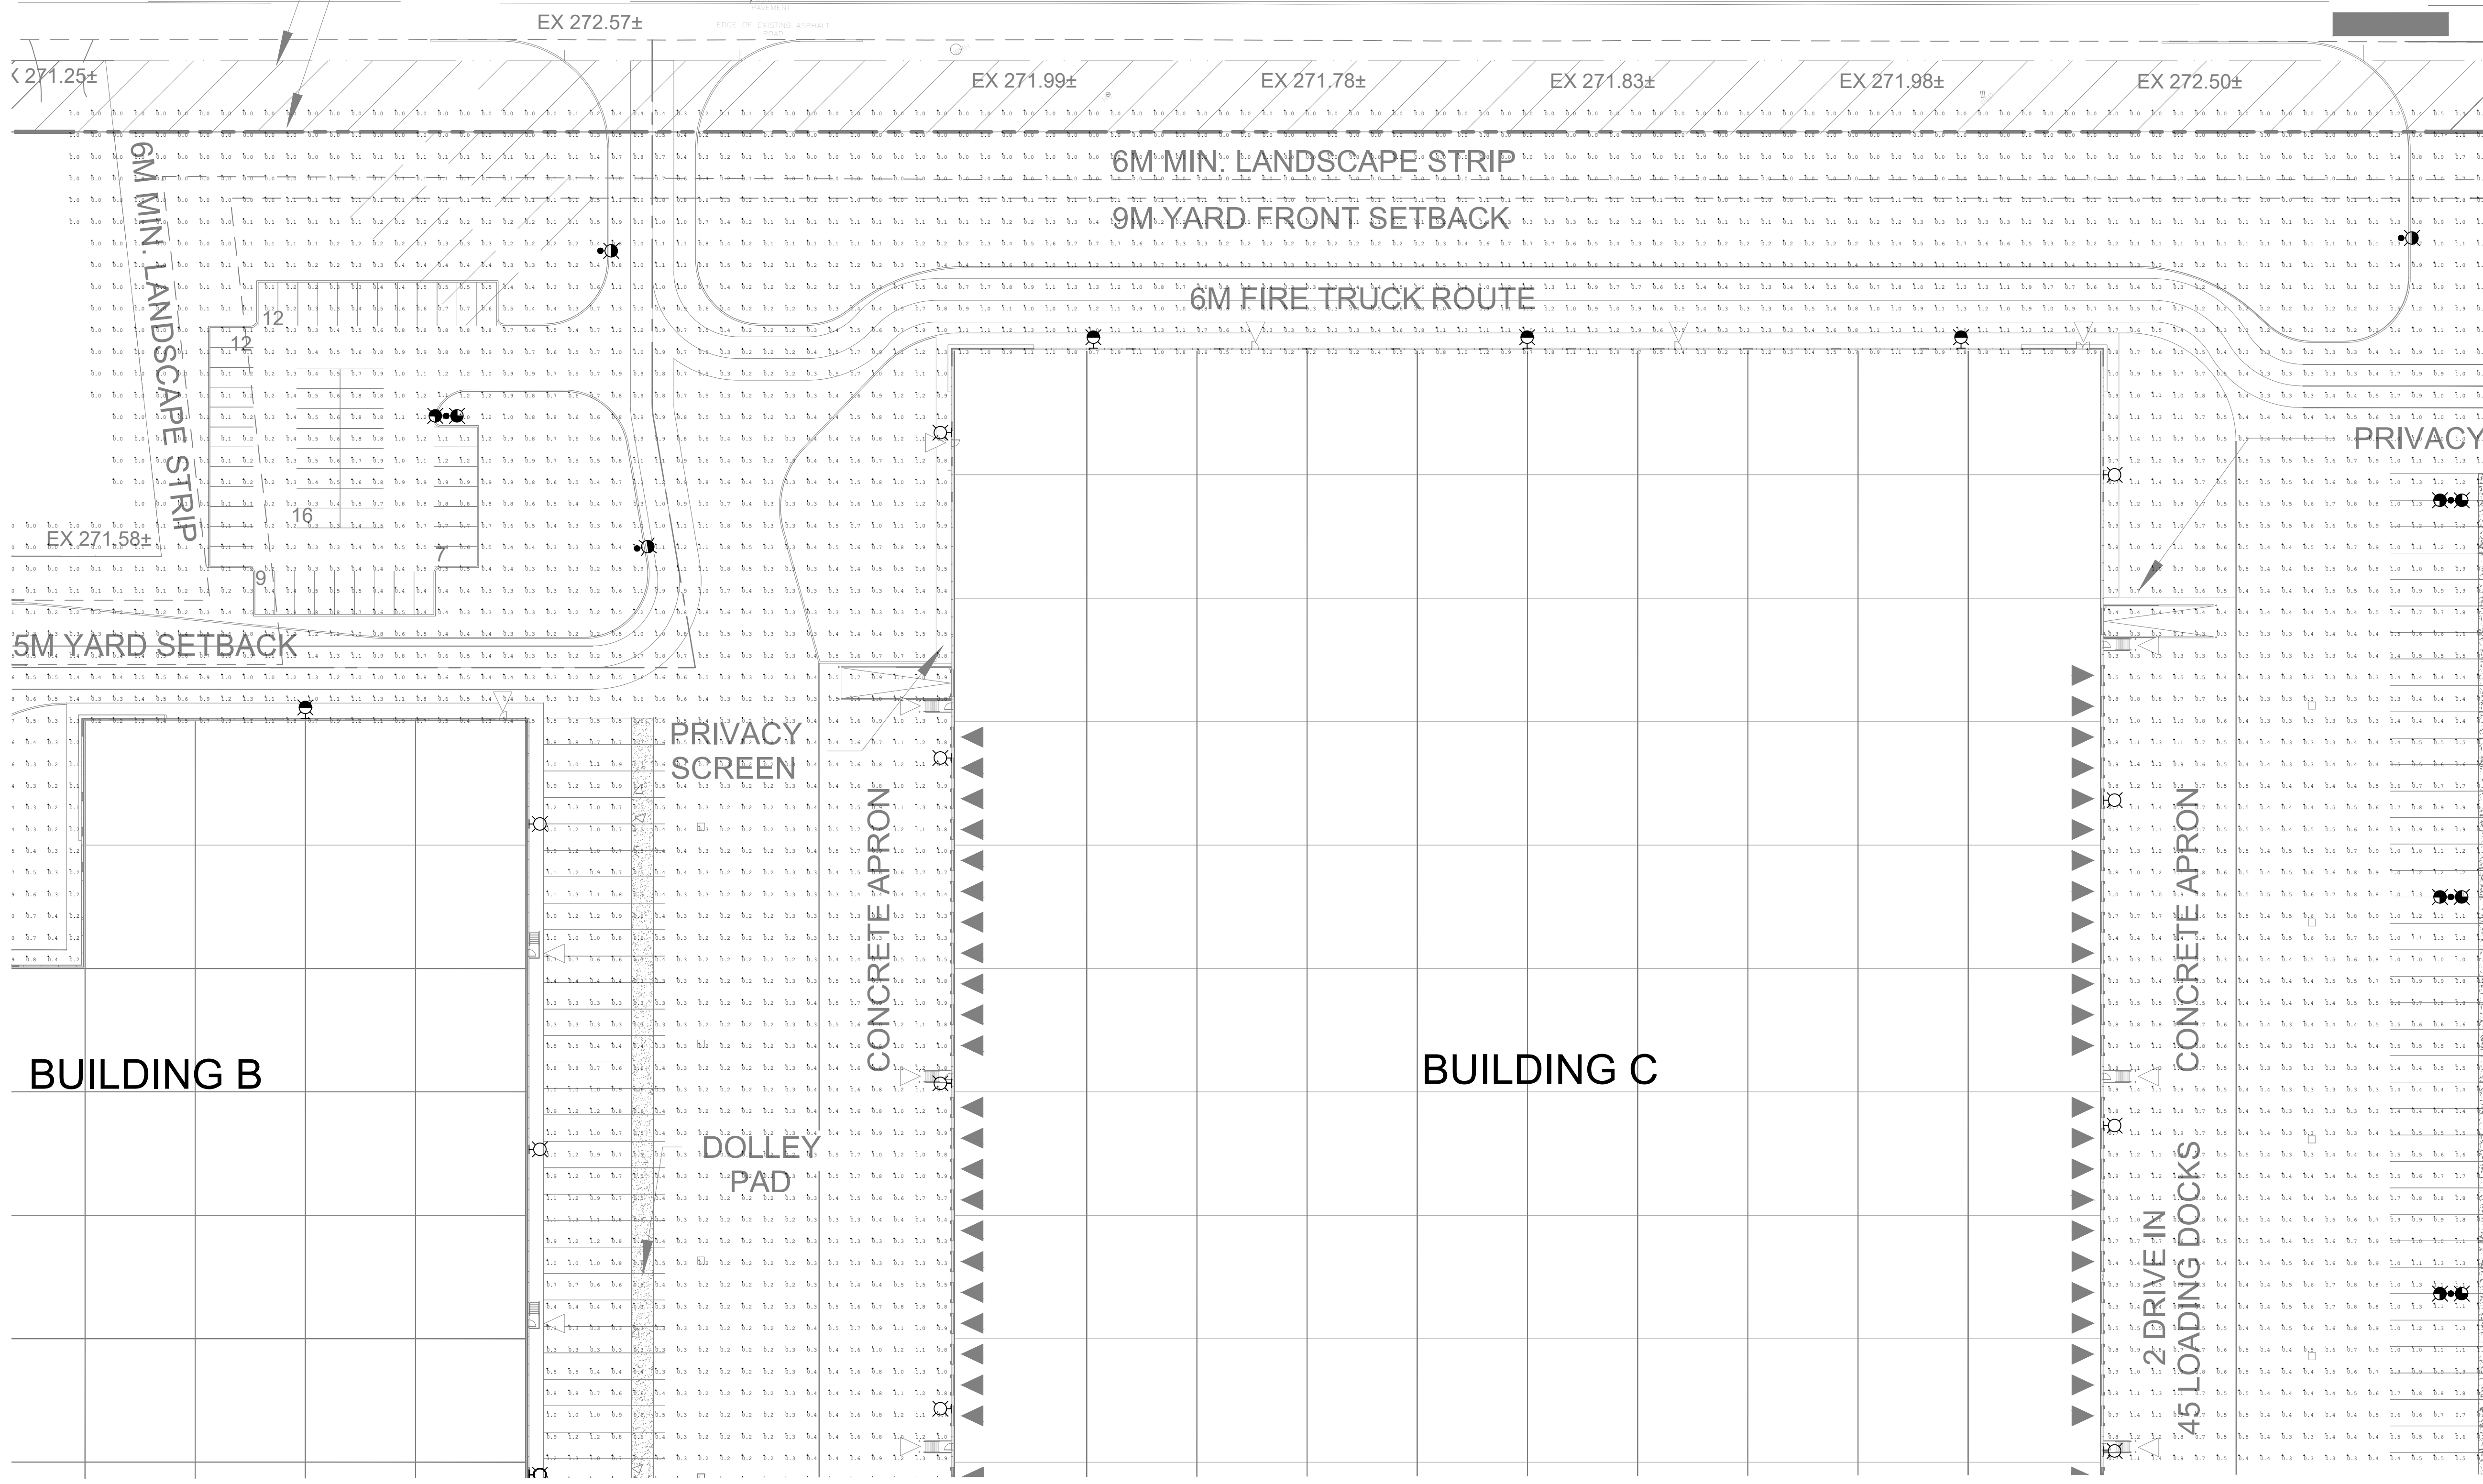

X5-X5 FOR CONTINUATION SEE DRAWING # SL-105

X2-X2 FOR CONTINUATION SEE DRAWING # SL-101

KEY PLAN
Scale: N.T.S.

SUBJECT
LANDS

- PROPOSED LIGHT STANDARD: CONCRETE BASE MOUNTED, CROWN-WELD STRAIGHT SQUARE STEEL POLE (SSS-5-7-30-CW-BS-1D) C/W THE EDGE 101W LUMINAIRE (ARE-EDG-2MB-DA-06-E-UH-BK-525-PR-40K) QTY: 7
- PROPOSED LIGHT STANDARD: CONCRETE BASE MOUNTED, CROWN-WELD STRAIGHT SQUARE STEEL POLE (SSS-5-7-30-CW-BS-1D) C/W THE EDGE 101W LUMINAIRE (ARE-EDG-3MB-DA-06-E-UH-BK-525-PR-40K) QTY: 5
- PROPOSED LIGHT STANDARD: CONCRETE BASE MOUNTED, CROWN-WELD STRAIGHT SQUARE STEEL POLE (SSS-5-7-30-CW-BS-1D) C/W THE EDGE 101W LUMINAIRE (ARE-EDG-4MB-DA-06-E-UH-BK-525-PR-40K) QTY: 39
- PROPOSED LIGHT STANDARD: CONCRETE BASE MOUNTED, CROWN-WELD STRAIGHT SQUARE STEEL POLE (SSS-5-7-30-CW-BS-1D) C/W THE EDGE 101W LUMINAIRE (ARE-EDG-4MB-DA-06-E-UH-BK-525-PR-40K) 2 @90° QTY: 1
- PROPOSED LIGHT STANDARD: CONCRETE BASE MOUNTED, CROWN-WELD STRAIGHT SQUARE STEEL POLE (SSS-5-7-30-CW-BS-1D) C/W THE EDGE 101W LUMINAIRE (ARE-EDG-5MB-DA-06-E-UH-BK-525-PR-40K) QTY: 12
- PROPOSED WALL MOUNTED LIGHT: THE EDGE 133W LUMINAIRE (SEC-EDG-2MB-DA-08-E-UH-BK-525-P-40K) MOUNTED AT 10.5m QTY: 12
- PROPOSED WALL MOUNTED LIGHT: THE EDGE 133W LUMINAIRE (SEC-EDG-3MB-DA-08-E-UH-BK-525-P-40K) MOUNTED AT 10.5m QTY: 7
- PROPOSED WALL MOUNTED LIGHT: THE EDGE 133W LUMINAIRE (SEC-EDG-4MB-DA-08-E-UH-BK-525-P-40K) MOUNTED AT 10.5m QTY: 59

1	FIRST SUBMISSION	2025/10/16	A.B.	
NO.	REVISIONS	DATE	BY	
SCALE(S): 0 10 20 30 40 50				
1:500				

DRAWING TITLE: PHOTOMETRIC PLAN


PROJECT: TRIBAL HEART LAKE ROAD
12506 HEART LAKE ROAD, CALEDON, ONTARIO

CLIENT: TRIBAL PARTNERS CANADA INC. & TDMSI
2700 STEELES AVE W, SUITE 201
CONCORD, ONTARIO
L4K 3C8



DESIGNED BY: A.B.	PROJECT No: 2504
DRAWN BY: A.B.	DATE: 2025/10/16
CHECKED BY: A.B.	DRAWING No.: SL-103
APPROVED BY: A.B.	

ENGINEER

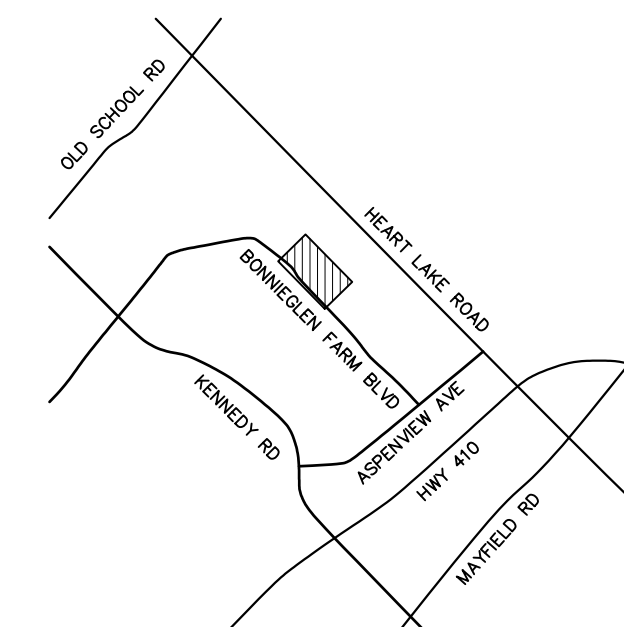

SUBJECT
LANDS

LANDS

QTY: 59 (SEC-EDG-4MB-DA-08-E-UH-BK-525-P-40K) MOUNTED
10.5m

XX3-X3 FOR CONTINUATION SEE DRAWING # SL-102

X7-X7 FOR CONTINUATION SEE DRAWING # SL-106

BUILDING B

B TRANSFORMER

MECH/
ELECT
263.92SM

SCREEN
WALL

AMENITY

SIAMESE CONNECTION

BUILDING C

MECH/
ELECT
320.15SM

TRANSFC

SCREEN

OFFICE
6848.86 SF
636.28 SM

BIKE

RACK(9)

0.5	0.5	0.4	0.4	0.5	0.6
0.4	0.4	0.4	0.5	0.5	0.6

TRANSITION BUFFER

PRIVATE DRIVEWAY

PRIVATE DRIVEWAY

6M FIRE TRUCK ROUTE

1	FIRST SUBMISSION	2025/10/16	A.B.
NO.	REVISIONS	DATE	BY

SCALE(S):



DRAWING TITLE:

PHOTOMETRIC PLAN

PROJECT:

TRIBAL HEART LAKE ROAD
12506 HEART LAKE ROAD, CALEDON, ONTARIO

CLIENT:

TRIBAL PARTNERS CANADA INC. & TDMSI

2700 STEELES AVE W, SUITE 201
CONCORD, ONTARIO
L4K 3C8



DESIGNED BY:	A.B.
--------------	------

PROJECT No:	2504
-------------	------

DRAWN BY:
A B

DATE:



CHECKED BY:

2025/10/16

APPROVED BY

DRAWING No.:
SL-104

ENGINEER

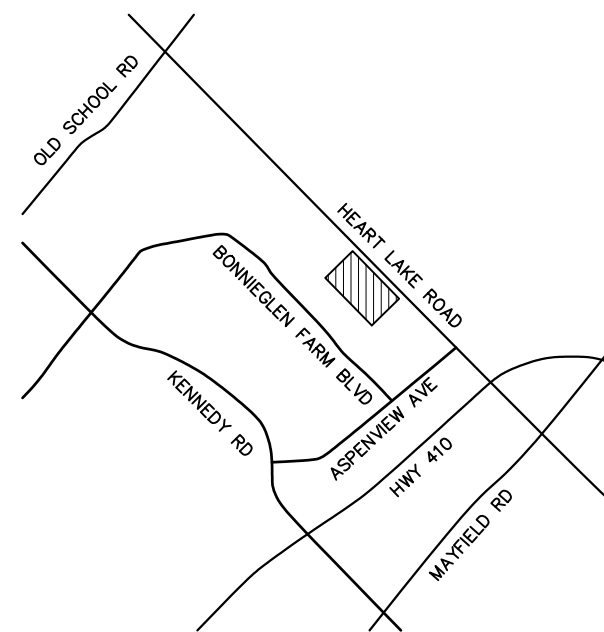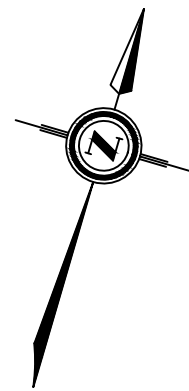

HEART LAKE ROAD

FIRE HYDRANT TYP.

LIMIT OF HEART LAKE ROAD

LIMIT OF ORIGINAL ROAD RIGHT-OF-WAY

EX 272.43±

EX 272.58±

EX 273.19±

EX 273.88±

EX 273.72±

6M MIN. LANDSCAPE STRIP

9M YARD FRONT SETBACK

EX 273.87±

EX 273.37±

SCREEN

SCI

BUILDING D

CONCRETE APRON

2 DRIVE IN
45 LOADING DOCKS

CONCRETE APRON

6M MIN. LANDSCAPE STRIP

5M EXTERIOR SIDE YARD SETBACK

TRU

3M L

X5-X5 FOR CONTINUATION SEE DRAWING # SL-103

X6-X6 FOR CONTINUATION SEE DRAWING # SL-106


KEY PLAN

Scale: N.T.S.

SUBJECT LANDS

- PROPOSED LIGHT STANDARD: CONCRETE BASE MOUNTED, CROWN-WELD STRAIGHT SQUARE STEEL POLE (SSS-5-7-30-CW-B5-ID) C/W THE EDGE 101W LUMINAIRE (ARE-EDG-2MB-DA-06-E-UH-BK-525-PR-40K) QTY: 7
- PROPOSED LIGHT STANDARD: CONCRETE BASE MOUNTED, CROWN-WELD STRAIGHT SQUARE STEEL POLE (SSS-5-7-30-CW-B5-ID) C/W THE EDGE 101W LUMINAIRE (ARE-EDG-3MB-DA-06-E-UH-BK-525-PR-40K) QTY: 5
- PROPOSED LIGHT STANDARD: CONCRETE BASE MOUNTED, CROWN-WELD STRAIGHT SQUARE STEEL POLE (SSS-5-7-30-CW-B5-ID) C/W THE EDGE 101W LUMINAIRE (ARE-EDG-4MB-DA-06-E-UH-BK-525-PR-40K) QTY: 39
- PROPOSED LIGHT STANDARD: CONCRETE BASE MOUNTED, CROWN-WELD STRAIGHT SQUARE STEEL POLE (SSS-5-7-30-CW-B5-ID) C/W THE EDGE 101W LUMINAIRE (ARE-EDG-4MB-DA-06-E-UH-BK-525-PR-40K) 2 @90° QTY: 1
- PROPOSED LIGHT STANDARD: CONCRETE BASE MOUNTED, CROWN-WELD STRAIGHT SQUARE STEEL POLE (SSS-5-7-30-CW-B5-ID) C/W THE EDGE 101W LUMINAIRE (ARE-EDG-5MB-DA-06-E-UH-BK-525-PR-40K) QTY: 12
- PROPOSED WALL MOUNTED LIGHT: THE EDGE 133W LUMINAIRE (SEC-EDG-2MB-DA-08-E-UH-BK-525-P-40K) MOUNTED AT 10.5m QTY: 12
- PROPOSED WALL MOUNTED LIGHT: THE EDGE 133W LUMINAIRE (SEC-EDG-3MB-DA-08-E-UH-BK-525-P-40K) MOUNTED AT 10.5m QTY: 7
- PROPOSED WALL MOUNTED LIGHT: THE EDGE 133W LUMINAIRE (SEC-EDG-4MB-DA-08-E-UH-BK-525-P-40K) MOUNTED AT 10.5m QTY: 59

1	FIRST SUBMISSION	2025/10/16	A.B.
NO.	REVISIONS	DATE	BY

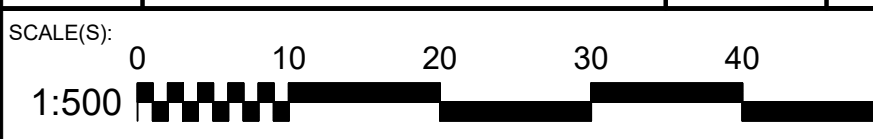

DRAWING TITLE: PHOTOMETRIC PLAN


PROJECT: TRIBAL HEART LAKE ROAD
12506 HEART LAKE ROAD, CALEDON, ONTARIO

CLIENT: TRIBAL PARTNERS CANADA INC. & TDMSI
2700 STEELES AVE W, SUITE 201
CONCORD, ONTARIO
L4K 3C8





DESIGNED BY: A.B.	PROJECT No: 2504
DRAWN BY: A.B.	DATE: 2025/10/16
CHECKED BY: A.B.	DRAWING No.: SL-105
APPROVED BY: A.B.	

ENGINEER

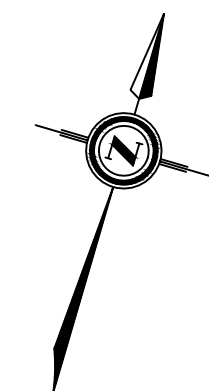

X6-X6 FOR CONTINUATION SEE DRAWING # SL-105

X7-X7 FOR CONTINUATION SEE DRAWING # SL-104

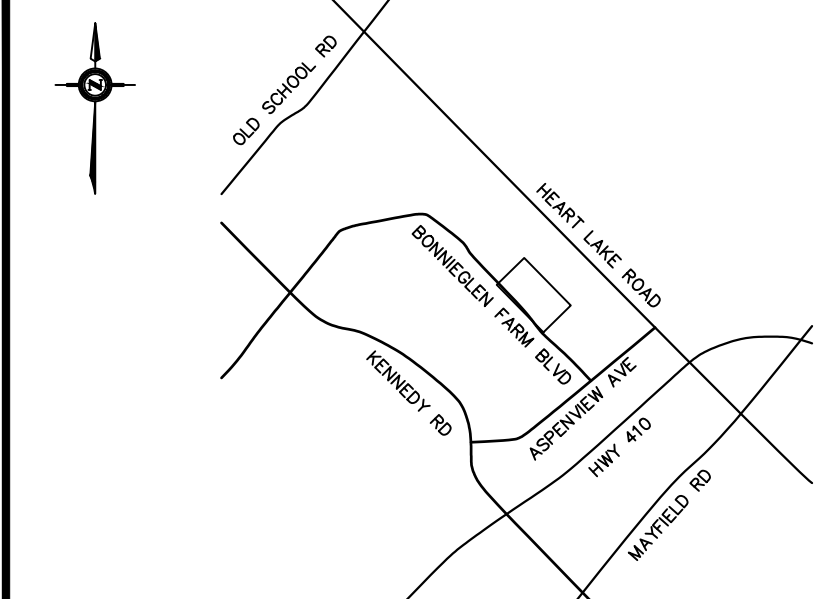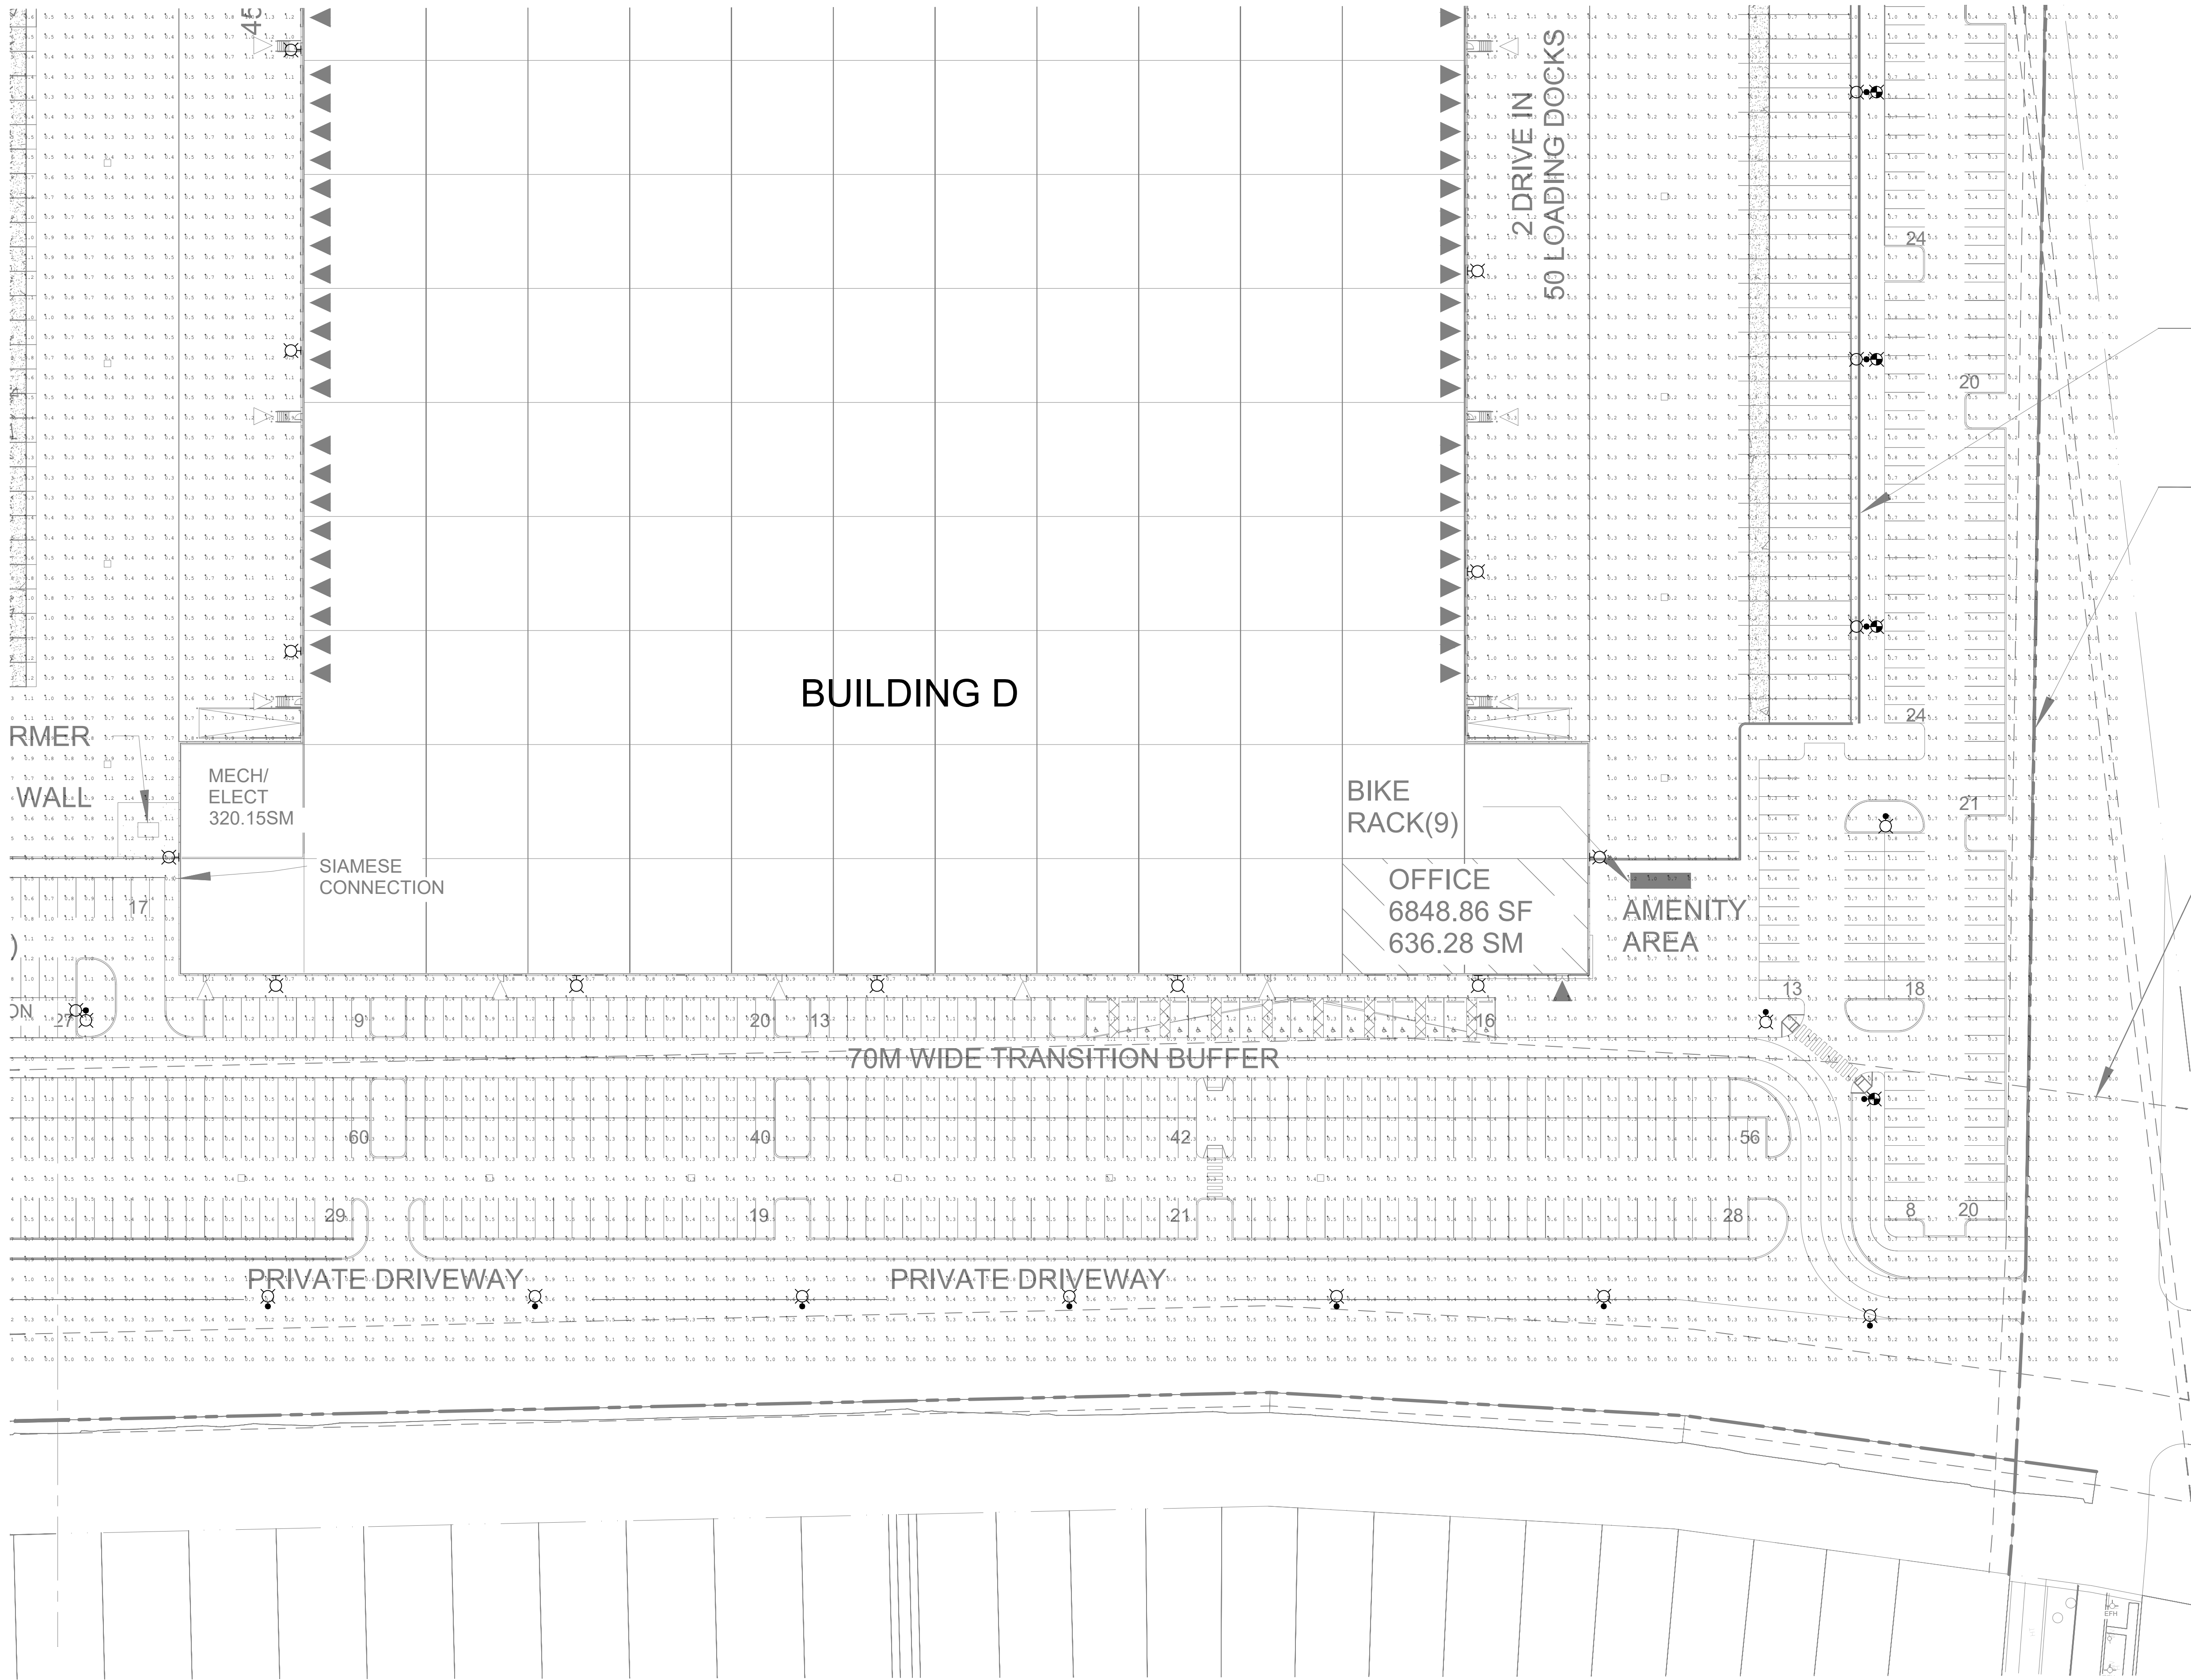

SUBJECT LANDS	
Scale: N.T.S.	
QTY: 7	PROPOSED LIGHT STANDARD: CONCRETE BASE MOUNTED, CROWN-WELD STRAIGHT SQUARE STEEL POLE (SSS-5-7-30-CW-BS-ID) C/W THE EDGE 101W LUMINAIRE (ARE-EDG-2MB-DA-06-E-UH-BK-525-PR-40K)
QTY: 5	PROPOSED LIGHT STANDARD: CONCRETE BASE MOUNTED, CROWN-WELD STRAIGHT SQUARE STEEL POLE (SSS-5-7-30-CW-BS-ID) C/W THE EDGE 101W LUMINAIRE (ARE-EDG-3MB-DA-06-E-UH-BK-525-PR-40K)
QTY: 39	PROPOSED LIGHT STANDARD: CONCRETE BASE MOUNTED, CROWN-WELD STRAIGHT SQUARE STEEL POLE (SSS-5-7-30-CW-BS-ID) C/W THE EDGE 101W LUMINAIRE (ARE-EDG-4MB-DA-06-E-UH-BK-525-PR-40K)
QTY: 1	PROPOSED LIGHT STANDARD: CONCRETE BASE MOUNTED, CROWN-WELD STRAIGHT SQUARE STEEL POLE (SSS-5-7-30-CW-BS-ID) C/W THE EDGE 101W LUMINAIRE (ARE-EDG-4MB-DA-06-E-UH-BK-525-PR-40K) 2 @90°
QTY: 12	PROPOSED LIGHT STANDARD: CONCRETE BASE MOUNTED, CROWN-WELD STRAIGHT SQUARE STEEL POLE (SSS-5-7-30-CW-BS-ID) C/W THE EDGE 101W LUMINAIRE (ARE-EDG-5MB-DA-06-E-UH-BK-525-PR-40K)
QTY: 12	PROPOSED WALL MOUNTED LIGHT: THE EDGE 133W LUMINAIRE (SEC-EDG-2MB-DA-08-E-UH-BK-525-P-40K) MOUNTED AT 10.5m
QTY: 7	PROPOSED WALL MOUNTED LIGHT: THE EDGE 133W LUMINAIRE (SEC-EDG-3MB-DA-08-E-UH-BK-525-P-40K) MOUNTED AT 10.5m
QTY: 59	PROPOSED WALL MOUNTED LIGHT: THE EDGE 133W LUMINAIRE (SEC-EDG-4MB-DA-08-E-UH-BK-525-P-40K) MOUNTED AT 10.5m

1	FIRST SUBMISSION	2025/10/16	A.B.
NO.	REVISIONS	DATE	BY
SCALE(S): 0 10 20 30 40 50			
1:500			

DRAWING TITLE:	
PHOTOMETRIC PLAN	
PROJECT:	
TRIBAL HEART LAKE ROAD 12506 HEART LAKE ROAD, CALEDON, ONTARIO	
CLIENT:	
TRIBAL PARTNERS CANADA INC. & TDMSI 2700 STEELES AVE W, SUITE 201 CONCORD, ONTARIO L4K 3C8	



	DESIGNED BY:	PROJECT No:
	A.B.	2504
	DRAWN BY:	DATE:
	A.B.	2025/10/16
ENGINEER	CHECKED BY:	DRAWING No.:
	A.B.	SL-107
APPROVED BY:		
A.B.		

[illegible][illegible]

Label	CalcType	Units	Avg	Max	Min	Max/Min
CalcPts	Illuminance	Fc	N.A.	N.A.	N.A.	N.A.
DRIVE AISLE	Illuminance	Fc	0.67	1.4	0.1	14.00
PARKING LOT - BLDG A	Illuminance	Fc	0.69	1.4	0.2	7.00
PARKING LOT - BLDG B	Illuminance	Fc	0.55	1.3	0.1	13.00
PARKING LOT - EAST OF BLDG D	Illuminance	Fc	0.55	1.3	0.1	13.00
PARKING LOT - WEST OF BLDG A	Illuminance	Fc	0.72	1.5	0.1	15.00
SOUTH PARKING LOT	Illuminance	Fc	0.68	2.1	0.2	10.50
TRUCK PARKING - BLDG A & B	Illuminance	Fc	0.51	1.4	0.1	14.00
TRUCK PARKING - BLDG B & C	Illuminance	Fc	0.58	1.4	0.2	7.00
TRUCK PARKING - BLDG C & D	Illuminance	Fc	0.65	1.4	0.3	4.67

KEY PLAN
Scale : N.T.S.

SUBJECT LANDS

☼	PROPOSED LIGHT STANDARD: CONCRETE BASE MOUNTED, CROWN-WELD STRAIGHT SQUARE STEEL POLE (SSS-5-7-30-CW-B5-1D) C/W THE EDGE 101W LUMINAIRE (ARE-EDG-2MB-DA-06-E-UH-BK-525-PR-40K)	
☼	QTY: 7	
☼	PROPOSED LIGHT STANDARD: CONCRETE BASE MOUNTED, CROWN-WELD STRAIGHT SQUARE STEEL POLE (SSS-5-7-30-CW-B5-1D) C/W THE EDGE 101W LUMINAIRE (ARE-EDG-3MB-DA-06-E-UH-BK-525-PR-40K)	
☼	QTY: 5	
☼	PROPOSED LIGHT STANDARD: CONCRETE BASE MOUNTED, CROWN-WELD STRAIGHT SQUARE STEEL POLE (SSS-5-7-30-CW-B5-1D) C/W THE EDGE 101W LUMINAIRE (ARE-EDG-4MB-DA-06-E-UH-BK-525-PR-40K)	
☼	QTY: 39	
☼	PROPOSED LIGHT STANDARD: CONCRETE BASE MOUNTED, CROWN-WELD STRAIGHT SQUARE STEEL POLE (SSS-5-7-30-CW-B5-1D) C/W THE EDGE 101W LUMINAIRE (ARE-EDG-4MB-DA-06-E-UH-BK-525-PR-40K) 2 @90°	
☼	QTY: 1	
☼	PROPOSED LIGHT STANDARD: CONCRETE BASE MOUNTED, CROWN-WELD STRAIGHT SQUARE STEEL POLE (SSS-5-7-30-CW-B5-1D) C/W THE EDGE 101W LUMINAIRE (ARE-EDG-5MB-DA-06-E-UH-BK-525-PR-40K)	
☼	QTY: 12	
☼	PROPOSED WALL MOUNTED LIGHT: THE EDGE 133W LUMINAIRE (SEC-EDG-2MB-DA-08-E-UH-BK-525-P-40K) MOUNTED AT 10.5m	
☼	QTY: 12	
☼	PROPOSED WALL MOUNTED LIGHT: THE EDGE 133W LUMINAIRE (SEC-EDG-3MB-DA-08-E-UH-BK-525-P-40K) MOUNTED AT 10.5m	
☼	QTY: 7	
☼	PROPOSED WALL MOUNTED LIGHT: THE EDGE 133W LUMINAIRE (SEC-EDG-4MB-DA-08-E-UH-BK-525-P-40K) MOUNTED AT 10.5m	
☼	QTY: 59	

SCALE(S):	0 10 20 30 40 50	
1:500		

DRAWING TITLE: GENERAL DETAILS & NOTES			
PROJECT: TRIBAL HEART LAKE ROAD 12506 HEART LAKE ROAD, CALEDON, ONTARIO			
CLIENT: TRIBAL PARTNERS CANADA INC. & TDMSI 2700 STEELES AVE W, SUITE 201 CONCORD, ONTARIO L4K 3C8			

	DESIGNED BY:	PROJECT No:
	A.B.	2504
	DRAWN BY:	DATE:
	A.B.	2025/10/16
	CHECKED BY:	DRAWING No.:
	A.B.	SL-107
	APPROVED BY:	
ENGINEER	A.B.	