



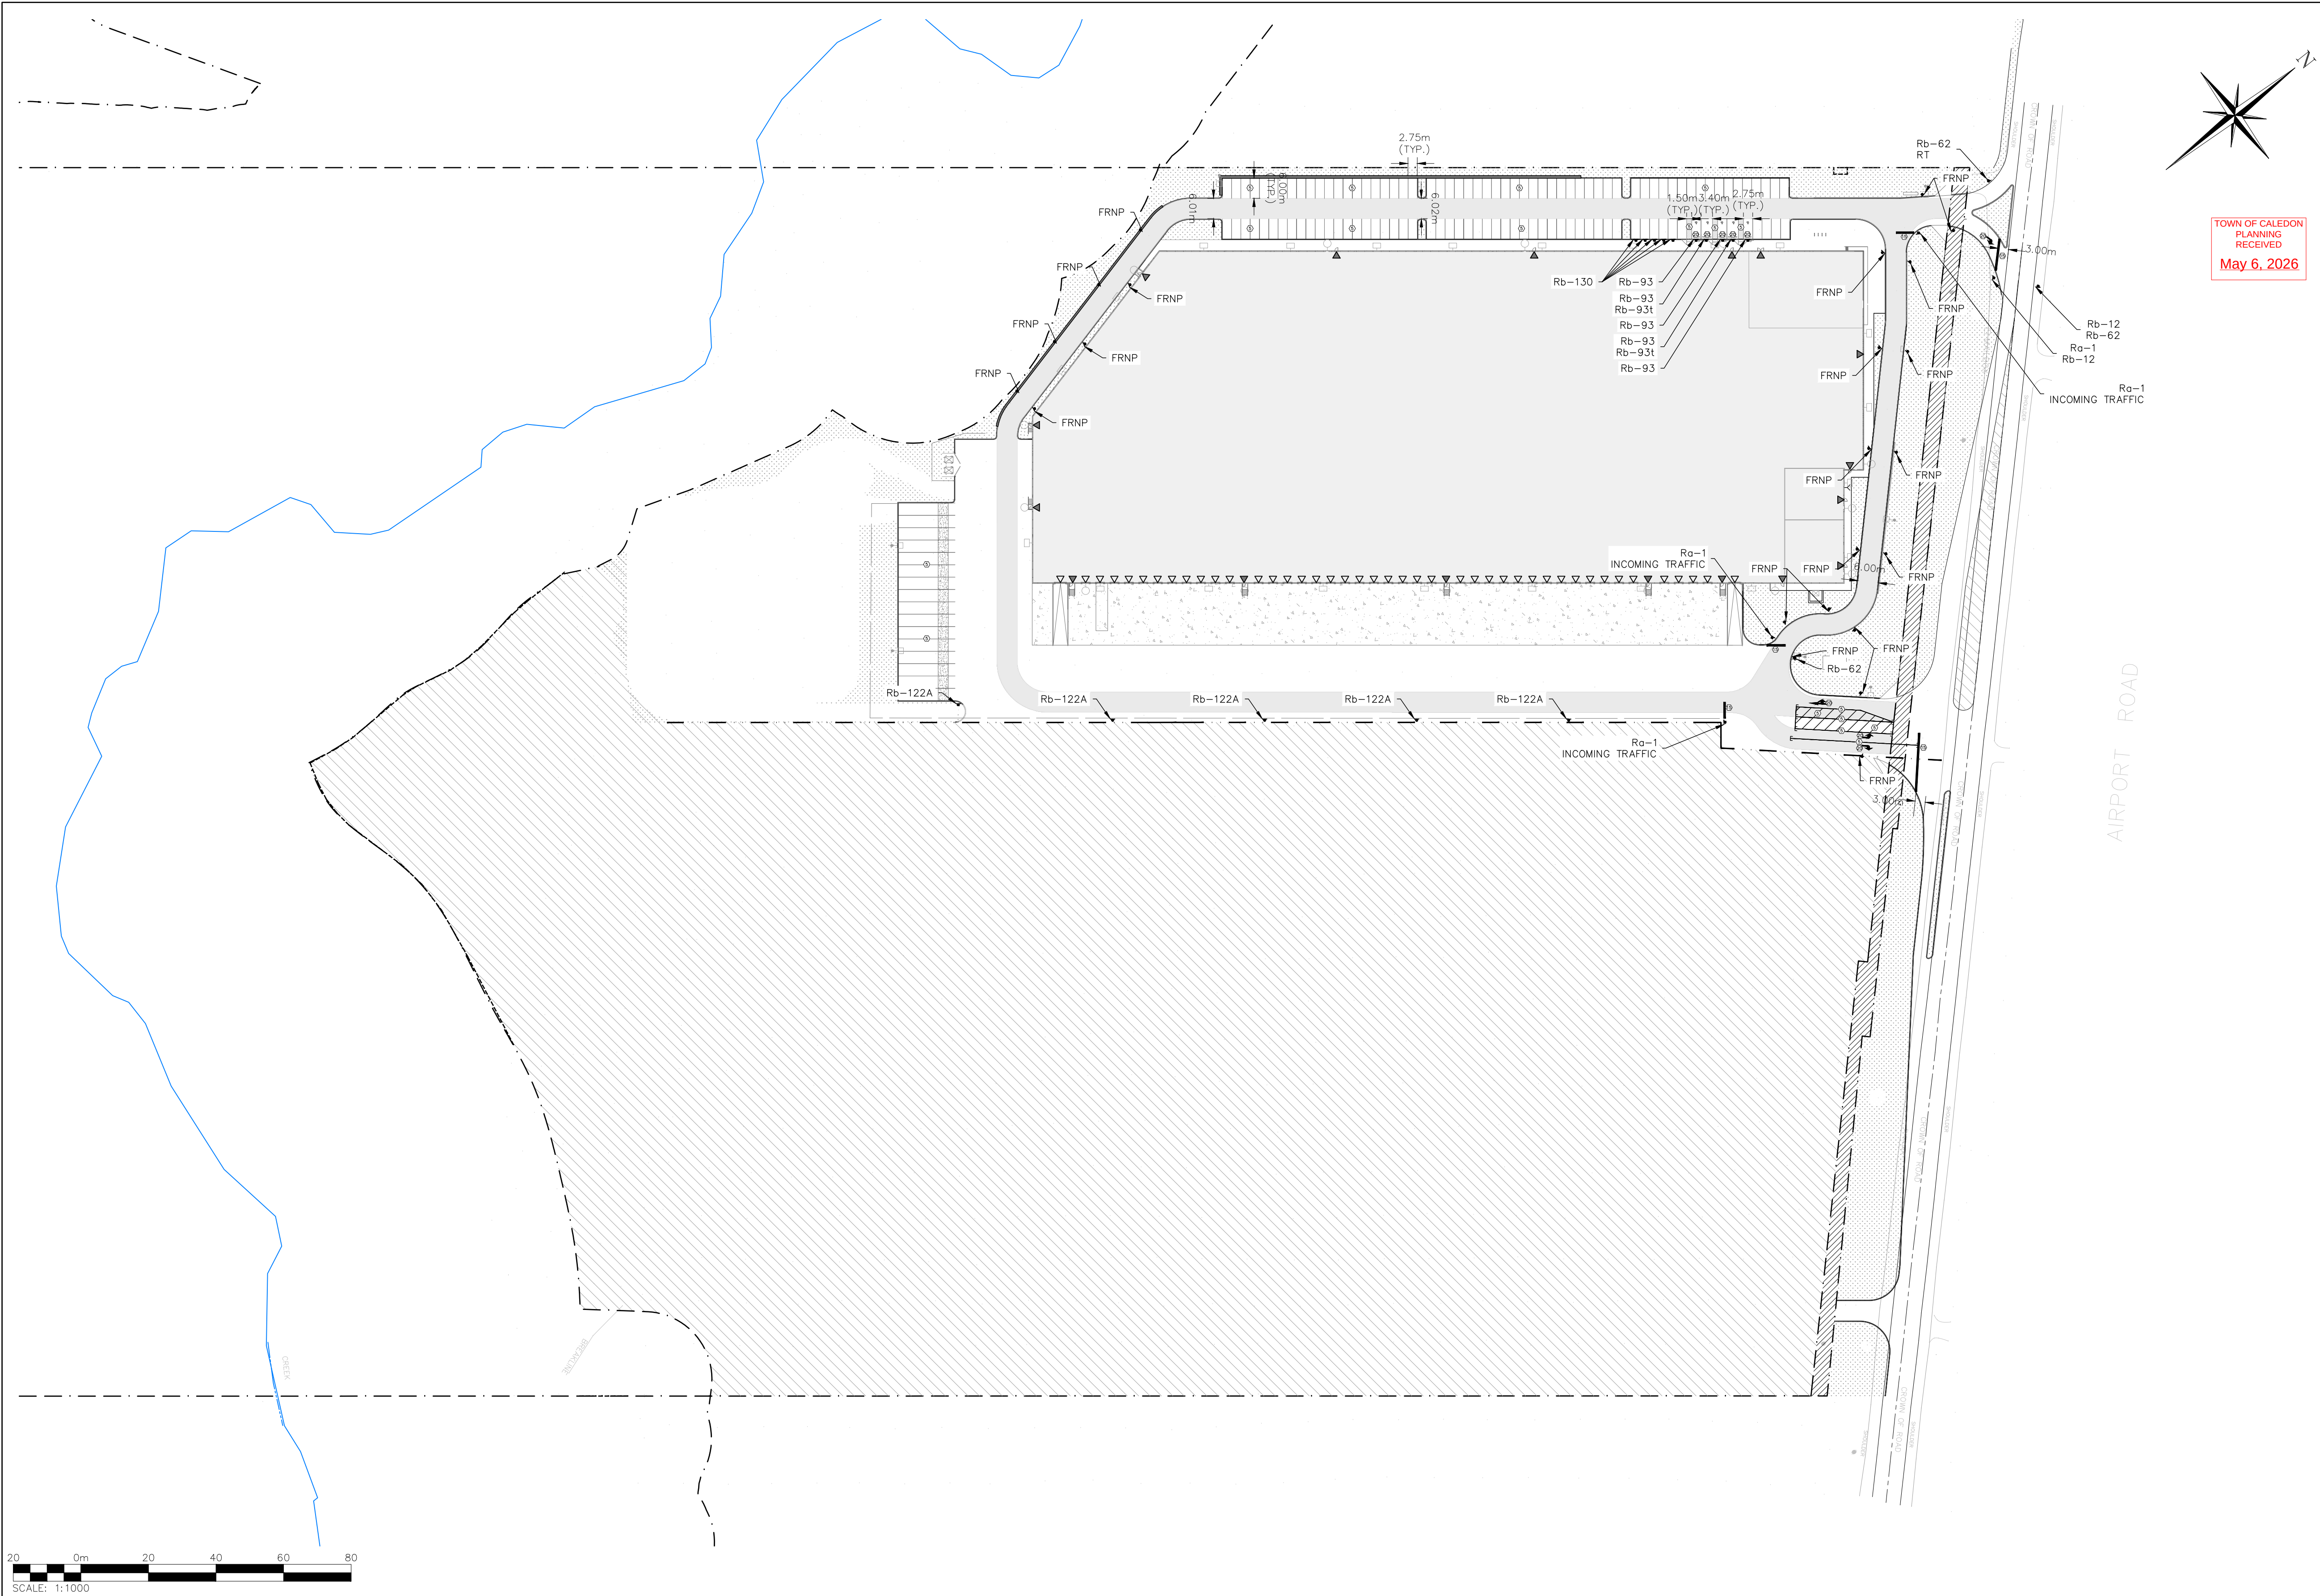

TOWN OF CALEDON
PLANNING
RECEIVED
May 6, 2026

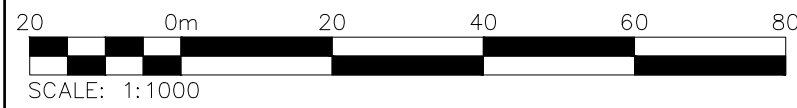

LEGEND																
		PROPOSED SIGN (WALL— OR POLE—MOUNTED, AS REQUIRED)														
		PROPERTY LINE														
PAVEMENT MARKINGS LEGEND																
<table><tr><td>1</td><td>SOLID YELLOW, 10cm</td></tr><tr><td>5</td><td>SOLID WHITE, 10cm</td></tr><tr><td>9</td><td>SOLID WHITE, 20cm</td></tr><tr><td>15</td><td>SOLID WHITE, 60cm</td></tr><tr><td>20</td><td>SYMBOLS</td></tr><tr><td colspan="2">] [LIMITS OF MARKINGS</td></tr></table>					1	SOLID YELLOW, 10cm	5	SOLID WHITE, 10cm	9	SOLID WHITE, 20cm	15	SOLID WHITE, 60cm	20	SYMBOLS	] [LIMITS OF MARKINGS	
1	SOLID YELLOW, 10cm															
5	SOLID WHITE, 10cm															
9	SOLID WHITE, 20cm															
15	SOLID WHITE, 60cm															
20	SYMBOLS															
] [LIMITS OF MARKINGS																
NOTES:																
1. 111, 333, 363, DENOTES PAVEMENT MARKING SPACING (IE., 3m LINE, 3m GAP, 3m LINE)																
2. USE (X) TO DENOTE DURABLE PAVEMENT MARKING																
SIGNAGE LEGEND																
SIGN NAME	SIGN NUMBER	SIZE (cm)	OTM BOOK	SECTION												
STOP		Ra-1	60x60	5	2											
NO LEFT TURN		Rb-12	60x60	5	8											
NO HEAVY TRUCKS		Rb-62	60x60	5	15											
ACCESSIBLE PARKING PERMIT		Rb-93	30x45	5	13											
VAN ACCESSIBLE TAB		Rb-93t	15x30	—	—											
LOADING ZONE — COMMERCIAL VEHICLES		Rb-122A	30x45	5	13.2											
DO NOT BLOCK INTERSECTION		Wg-73	60x90	6	3											
INCOMING TRAFFIC DOES NOT STOP		INCOMING TRAFFIC	30x45	—	—											
FIRE ROUTE		FRNP	30x45	—	—											
ELECTRIC VEHICLE PARKING ONLY		Rb-130	30x45	—	—											
RIGHT TURN TAB		RT	30x60	—	—											



- NOTES:
- ALL WORK SHALL BE DONE IN ACCORDANCE WITH ONTARIO TRAFFIC MANUAL BOOK 5 (REGULATORY SIGNS), BOOK 6 (WARNING SIGNS) AND BOOK 11 (PAVEMENT, HAZARD & DELINEATION MARKINGS).
 - PAVEMENT MARKINGS TO ADHERE TO ONTARIO PROVINCIAL STANDARD SPECIFICATION (OPSS) 710.
 - WHERE POSSIBLE, CLOSELY PLACED SIGNS MAY BE MOUNTED ON THE SAME POST.
 - THIS PLAN IS INTENDED TO SHOW PAVEMENT MARKING AND SIGNAGE DETAILS ONLY. ADDITIONAL DESIGN INFORMATION IS COVERED UNDER SEPARATE PLANS.
 - THIS DRAWING IS THE EXCLUSIVE PROPERTY OF C.F. CROZIER & ASSOCIATES INC. AND THE REPRODUCTION OF ANY PART OF IT WITHOUT PRIOR WRITTEN CONSENT OF THIS OFFICE IS STRICTLY PROHIBITED.
 - THIS DRAWING IS TO BE READ AND UNDERSTOOD IN CONJUNCTION WITH ALL OTHER PLANS AND DOCUMENTS APPLICABLE TO THIS PROJECT. DO NOT SCALE THIS DRAWING.
 - THE CONTRACTOR SHALL VERIFY ALL DIMENSIONS, LEVELS, AND DATUMS ON SITE AND REPORT ANY DISCREPANCIES OR OMISSIONS TO THIS OFFICE PRIOR TO CONSTRUCTION.

No.	ISSUE	DATE: MM/DD/YYYY	Engineer
0	ISSUED FOR 1st SUBMISSION	11/14/2025	
1	ISSUED FOR 2nd SUBMISSION	05/01/2026	

Project		0 AIRPORT ROAD TOWN OF CALEDON	
Drawing		PAVEMENT MARKING AND SIGNAGE PLAN	



CROZIER
CONSULTING ENGINEERS

Drawn By	I.A./R.L.	Design By		Project	2278-7228
Check By	M.Y.	Check By	M.L.	Drawing	T400