

Tree Inventory									
Tag No.	Tree Species	Diameter (cm)	Crown Dia. (m)	Health	Structure	Comments	Owner	Action	Min TPZ
41	Black Mulberry	34,20,17	8	FAIR	MULTI	Deadwood, dieback	Subject Site	Remove	3.0
42	Red Spruce	18	5	GOOD	UPRIGHT	Supressed	Subject Site	Remove	2.4
43	White Spruce	19	5	GOOD	UPRIGHT		Subject Site	Remove	2.4
44	White Spruce	14	4	FAIR	UPRIGHT		Subject Site	Remove	2.4
45	White Spruce	20	5	GOOD	UPRIGHT		Subject Site	Remove	2.4
46	White Spruce	15	4	FAIR	UPRIGHT	Minor deadwood, dieback	Subject Site	Remove	2.4
47	White Spruce	16	5	FAIR	UPRIGHT	Minor deadwood, dieback	Subject Site	Remove	2.4
48	White Spruce	15	4	FAIR	UPRIGHT	Minor deadwood, dieback	Subject Site	Remove	2.4
49	White Spruce	13	4	FAIR	UPRIGHT	Minor deadwood, dieback	Subject Site	Remove	2.4
50	White Spruce	13	5	FAIR	UPRIGHT	Minor deadwood, dieback	Subject Site	Remove	2.4
51	White Spruce	13	4	FAIR	UPRIGHT	Minor deadwood, dieback	Subject Site	Remove	2.4
52	White Spruce	14	4	FAIR	UPRIGHT	Deadwood, dieback	Subject Site	Remove	2.4
53	White Spruce	10	5	FAIR	UPRIGHT	Minor deadwood, dieback	Subject Site	Remove	2.4
54	White Spruce	13	5	FAIR	UPRIGHT	Minor deadwood, dieback	Subject Site	Remove	2.4
55	White Spruce	14	5	GOOD	UPRIGHT	Minor deadwood, dieback	Subject Site	Remove	2.4
56	White Spruce	14	4	GOOD	UPRIGHT		Subject Site	Remove	2.4
57	White Spruce	15	5	GOOD	UPRIGHT		Subject Site	Remove	2.4
58	Douglas Fir	18	5	GOOD	UPRIGHT		Subject Site	Remove	2.4
59	White Cedar	15,15,15	10	FAIR	MULTI	Broad	Subject Site	Remove	2.4
60	White Cedar	15,16,15	8	FAIR	MULTI	Broad	Subject Site	Remove	2.4
61	White Cedar	16	5	FAIR	UPRIGHT	Deadwood, dieback	Subject Site	Remove	2.4
62	American Elm	37	7	DEAD	UPRIGHT	Dead, Emerald Ash Borer	Subject Site	Remove	3.0
63	White Cedar	17	4	FAIR	UPRIGHT	Crowded by adjacent trees	Subject Site	Remove	2.4
64	White Cedar	26	4	POOR	Leaning	Crowded by adjacent trees, unhealed trunk wound	Subject Site	Remove	2.4
65	American Elm	27	7	POOR	UPRIGHT	Minor deadwood, dieback	Subject Site	Remove	2.4
66	White Cedar	22,21	7	POOR	UPRIGHT	Crowded by adjacent trees, minor deadwood	Subject Site	Remove	2.4
67	White Cedar	17,17	7	FAIR	MULTI	Crowded by adjacent trees	Subject Site	Remove	2.4
68	White Cedar	19	6	FAIR	UPRIGHT	Minor deadwood, dieback	Subject Site	Remove	2.4
69	White Cedar	18	6	FAIR	UPRIGHT	Crowded by adjacent trees, deadwood, dieback	Subject Site	Remove	2.4
70	White Cedar	13,16	7	FAIR	MULTI	minor deadwood, dieback	Subject Site	Remove	2.4
71	American Elm	38	8	DEAD	UPRIGHT	Emerald Ash Borer, DEAD	Subject Site	Remove	3.0
72	White Cedar	11	4	FAIR	UPRIGHT	Crowded by adjacent trees	Subject Site	Remove	2.4
73	White Cedar	14	6	FAIR	MULTI	Crowded by adjacent trees	Subject Site	Remove	2.4
74	White Cedar	16,21	8	FAIR	UPRIGHT	Minor deadwood, dieback, crowded by adjacent trees	Subject Site	Remove	2.4
75	White Cedar	22,15	8	FAIR	ASYMMETRICAL	Crowded by adjacent trees, deadwood, dieback	Subject Site	Remove	2.4
76	White Cedar	13,13	7	FAIR	ASYMMETRICAL	Crowded by adjacent trees, deadwood, dieback	Subject Site	Remove	2.4
77	White Cedar	15,18	7	FAIR	ASYMMETRICAL	Crowded by adjacent trees, deadwood, dieback	Subject Site	Remove	2.4
78	White Cedar	15,17,21	10	FAIR	BROAD		Subject Site	Remove	2.4
79	White Cedar	40,22,28	14	FAIR	MULTI	Deadwood, dieback	Subject Site	Remove	3.0
80	White Cedar	21,15,25	12	FAIR	MULTI	Exposed roots, girdled roots	Subject Site	Remove	2.4
81	White Cedar	13,18,4	8	FAIR	MULTI	Crowded by adjacent trees, asymmetrical	Subject Site	Remove	2.4
82	White Cedar	14	6	FAIR	UPRIGHT	Crowded by adjacent trees	Subject Site	Remove	2.4
83	White Cedar	27,22,19	12	FAIR	MULTI	Crowded by adjacent trees, asymmetrical	Subject Site	Remove	2.4
84	White Cedar	24	5	POOR	ASYMMETRICAL	Leaning, unhealed trunk wound	Subject Site	Remove	2.4
85	White Cedar	21	4	FAIR	UPRIGHT		Subject Site	Remove	2.4
86	Manitoba Maple	14	5	FAIR	ASYMMETRICAL	Leaning, crowded by adjacent trees	Subject Site	Remove	2.4
87	White Cedar	18,23	5	FAIR	UPRIGHT	Crowded by adjacent trees	Subject Site	Remove	2.4
88	Austrian Pine	27	7	FAIR	UPRIGHT	Deadwood, dieback	Subject Site	Remove	2.4
89	Austrian Pine	34	10	FAIR	BROAD	Unhealed trunk wound, minor deadwood, dieback	Subject Site	Remove	3.0
90	Austrian Pine	34	10	FAIR	LEANING	Broad, crowded by adjacent trees	Subject Site	Remove	3.0
91	Sugar Maple	20	10	FAIR	UPRIGHT	Unhealed trunk wound	Subject Site	Remove	2.4
92	Sugar Maple	11	5	FAIR	BROAD	Deadwood, dieback	Subject Site	Remove	2.4
93	Sugar Maple	15	10	FAIR	BROAD		Subject Site	Remove	2.4
94	Sugar Maple	27	12	FAIR	BROAD	Minor deadwood, dieback	Subject Site	Remove	2.4
95	Sugar Maple	18	8	FAIR	BROAD		Subject Site	Remove	2.4
96	White Spruce	40	14	FAIR	UPRIGHT	Minor deadwood, dieback	Subject Site	Remove	2.4
97	Blue Spruce	11	6	FAIR	BROAD	Deadwood	Subject Site	Remove	2.4
98	White Mulberry	26	7	FAIR	BROAD	Deadwood, dieback	Subject Site	Remove	2.4
99	White Mulberry	23	7	FAIR	BROAD	Deadwood, dieback	Subject Site	Remove	2.4
100	Honey Locust	17,25	10	FAIR	BROAD	Minor deadwood, dieback, upright	Subject Site	Remove	2.4

101	White Spruce	12	4	FAIR	UPRIGHT	minor deadwood, dieback	Subject Site	Remove	2.4
102	White Spruce	15	8	FAIR	UPRIGHT	Deadwood, dieback	Subject Site	Remove	2.4
103	Beech	11	6	GOOD	BROAD		Subject Site	Remove	2.4
104	Sugar Maple	13	3	FAIR	BROAD	Deadwood, dieback	Subject Site	Remove	2.4
105	Sugar Maple	16	8	FAIR	BROAD	Deadwood, dieback	Subject Site	Remove	2.4
106	Sugar Maple	11,11	7	FAIR	BROAD	Deadwood, dieback	Subject Site	Remove	2.4
107	Sugar Maple	14	5	FAIR	BROAD	Deadwood, dieback	Subject Site	Remove	2.4
108	Austrian Pine	39	10	FAIR	BROAD	Crowded by adjacent trees, unhealed trunk wound	Subject Site	Remove	3.0
109	Austrian Pine	28	8	FAIR	BROAD	Deadwood, dieback	Subject Site	Remove	2.4
110	Austrian Pine	31	10	FAIR	UPRIGHT	Deadwood, dieback	Subject Site	Remove	2.4
111	White Spruce	28	7	FAIR	LEANING	Deadwood, dieback	Subject Site	Remove	2.4
112	White Spruce	31	5	FAIR	UPRIGHT	Deadwood, dieback	Subject Site	Remove	3.0
113	White Spruce	22	4	FAIR	LEANING	Deadwood, dieback	Subject Site	Remove	2.4
114	White Spruce	33	6	FAIR	UPRIGHT	Deadwood, dieback	Subject Site	Remove	3.0
115	White Spruce	34	8	FAIR	BROAD	Deadwood, dieback	Subject Site	Remove	3.0
116	White Spruce	29	5	FAIR	UPRIGHT	Deadwood, dieback	Subject Site	Remove	2.4
117	White Cedar	19,15,15,1,4,14,22	8	FAIR	MULTI		Subject Site	Remove	2.4
118	White Cedar	17,10,16,1,8,14	5	FAIR	MULTI		Subject Site	Remove	2.4
119	White Cedar	20,21,12,1,5,14	8	FAIR	MULTI	Broad	Subject Site	Remove	2.4
120	White Cedar	22,18,1,0	8	FAIR	MULTI	Broad	Subject Site	Remove	2.4
121	White Cedar	11	4	FAIR	MULTI	Lean, deadwood, dieback	Subject Site	Remove	2.4
122	Sugar Maple	14	4	FAIR	UPRIGHT		Subject Site	Remove	2.4
123	Silver Maple	24,21	9	FAIR	MULTI	Deadwood, dieback	Subject Site	Remove	2.4
124	Silver Maple	51	8	FAIR	UPRIGHT	Deadwood, dieback	Subject Site	Remove	3.6
125	Silver Maple	47	9	FAIR	UPRIGHT	Deadwood, dieback	Subject Site	Remove	3.0
126	Silver Maple	33	8	FAIR	UPRIGHT		Subject Site	Remove	2.4
127	American Elm	12,14	5	FAIR	MULTI		Subject Site	Remove	2.4
128	Ash	16	5	POOR	UPRIGHT	Deadwood	Subject Site	Remove	2.4
129	White Cedar	13	3	FAIR	MULTI	Deadwood, upright	Subject Site	Remove	2.4
130	White Cedar	10	3	FAIR	MULTI	Crowded by adjacent trees, deadwood, upright	Subject Site	Remove	2.4
131	White Cedar	16,14	4	FAIR	MULTI	Upright	Subject Site	Remove	2.4
132	White Cedar	10,12	3	FAIR	MULTI	Upright, deadwood, dieback	Subject Site	Remove	2.4
133	White Cedar	13	2	FAIR	UPRIGHT	Deadwood, dieback	Subject Site	Remove	2.4
134	White Cedar	11,12	3	FAIR	MULTI	Upright, deadwood, dieback	Subject Site	Remove	2.4
135	White Cedar	17	4	FAIR	UPRIGHT	Deadwood, dieback, upright	Subject Site	Remove	2.4
136	American Elm	24	10	FAIR	UPRIGHT	Minor deadwood, dieback	Subject Site	Remove	2.4
137	Sugar Maple	30	10	FAIR	UPRIGHT	Deadwood, dieback	Subject Site	Remove	2.4
138	White Pine	12	5	FAIR	UPRIGHT	Minor deadwood, dieback	Subject Site	Remove	2.4
139	Scotts Pine	13	6	FAIR	MULTI		Subject Site	Remove	2.4
140	Blue Spruce	20	6	GOOD	UPRIGHT		Subject Site	Remove	2.4
141	Scotts Pine	20	7	FAIR	UPRIGHT	Minor deadwood, dieback	Subject Site	Remove	2.4
142	Crab Apple	12	6	FAIR	UPRIGHT	Minor deadwood, dieback, peeling bark, unhealed trunk wound	Subject Site	Remove	2.4
143	Little Leaf Linden	12	1	POOR	UPRIGHT	Deadwood, dieback	Subject Site	Remove	2.4
144	Little Leaf Linden	17	8	FAIR	BROAD	Minor deadwood, dieback	Subject Site	Remove	2.4
Group A	White Cedar	10-20	N/A	FAIR	GROUP	220 stem cedar hedge group measuring 10-20cm dia.	Subject Site	Remove	2.4
Group A	White Cedar	21-35	N/A	FAIR	GROUP	28 stem cedar hedge group measuring 21-35cm dia.	Subject Site	Remove	2.4
Group B	White Cedar	10-20	N/A	FAIR	GROUP	13 stem cedar hedge group measuring 10-20cm dia.	Subject Site	Remove	2.4
Group B	White Cedar	21-35	N/A	FAIR	GROUP	7 stem cedar hedge group measuring 21-35cm dia.	Subject Site	Remove	2.4
Group C	White Cedar	10-20	N/A	FAIR	GROUP	12 stem cedar hedge group measuring 10-20cm dia.	Subject Site	Remove	2.4
Group C	White Cedar	21-35	N/A	FAIR	GROUP	5 stem cedar hedge group measuring 21-35cm dia.	Subject Site	Remove	3.0
Group D	White Cedar	10-20	N/A	FAIR	GROUP	24 stem cedar hedge group measuring 10-20cm dia.	Subject Site	Remove	2.4
Group D	White Cedar	20-30	N/A	FAIR	GROUP	10 stem cedar hedge group measuring 21-35cm dia.	Subject Site	Remove	2.4
Group E	Cedar, Pine, Blue Spruce	10-20	N/A	FAIR	GROUP	3 stem multi-species hedge group measuring 10-20cm dia.	Subject Site	Remove	2.4
Group E	Cedar, Pine, Blue Spruce	30-40	N/A	FAIR	GROUP	5 stem multi-species hedge group measuring 30-40cm dia.	Subject Site	Remove	3.0
H1	White Cedar	10-20	N/A	FAIR	GROUP	114 stem cedar hedge row measuring 10-20cm dia.	Subject Site	Remove	2.4
H2	Spruce	10-20	N/A	FAIR	GROUP	6 stem spruce hedge row measuring 10-20cm dia.	Subject Site	Remove	2.4

TOWN OF CALEDON
PLANNING
RECEIVED

November 14, 2025

GENERAL NOTES

- VERIFY ALL DIMENSIONS.
- DO NOT SCALE DRAWINGS.
- REPORT ANY DISCREPANCIES, DISCOVERED ERRORS, OR OMISSIONS TO THE LANDSCAPE ARCHITECT BEFORE PROCEEDING.
- IT IS ADVISED THAT CONTRACTORS CONTACT THE LANDSCAPE ARCHITECT PRIOR TO CONSTRUCTION TO ENSURE THE USE OF THE LATEST REVISED DRAWINGS.
- DRAWINGS AND SPECIFICATIONS ARE THE PROPERTY OF THE LANDSCAPE ARCHITECT.

KEYMAP

LEGEND

TREE PROTECTION HOARDING

EXISTING TREES TO BE PRESERVED


MINIMUM TREE PROTECTION ZONE (TPZ) TREES TO BE PRESERVED

EXISTING TREES TO BE REMOVED

MINIMUM TREE PROTECTION ZONE (TPZ) VEGETATION NUMBER KEY

EXISTING TREE GROUPINGS TO BE PRESERVED

EXISTING TREE GROUPINGS TO BE REMOVED

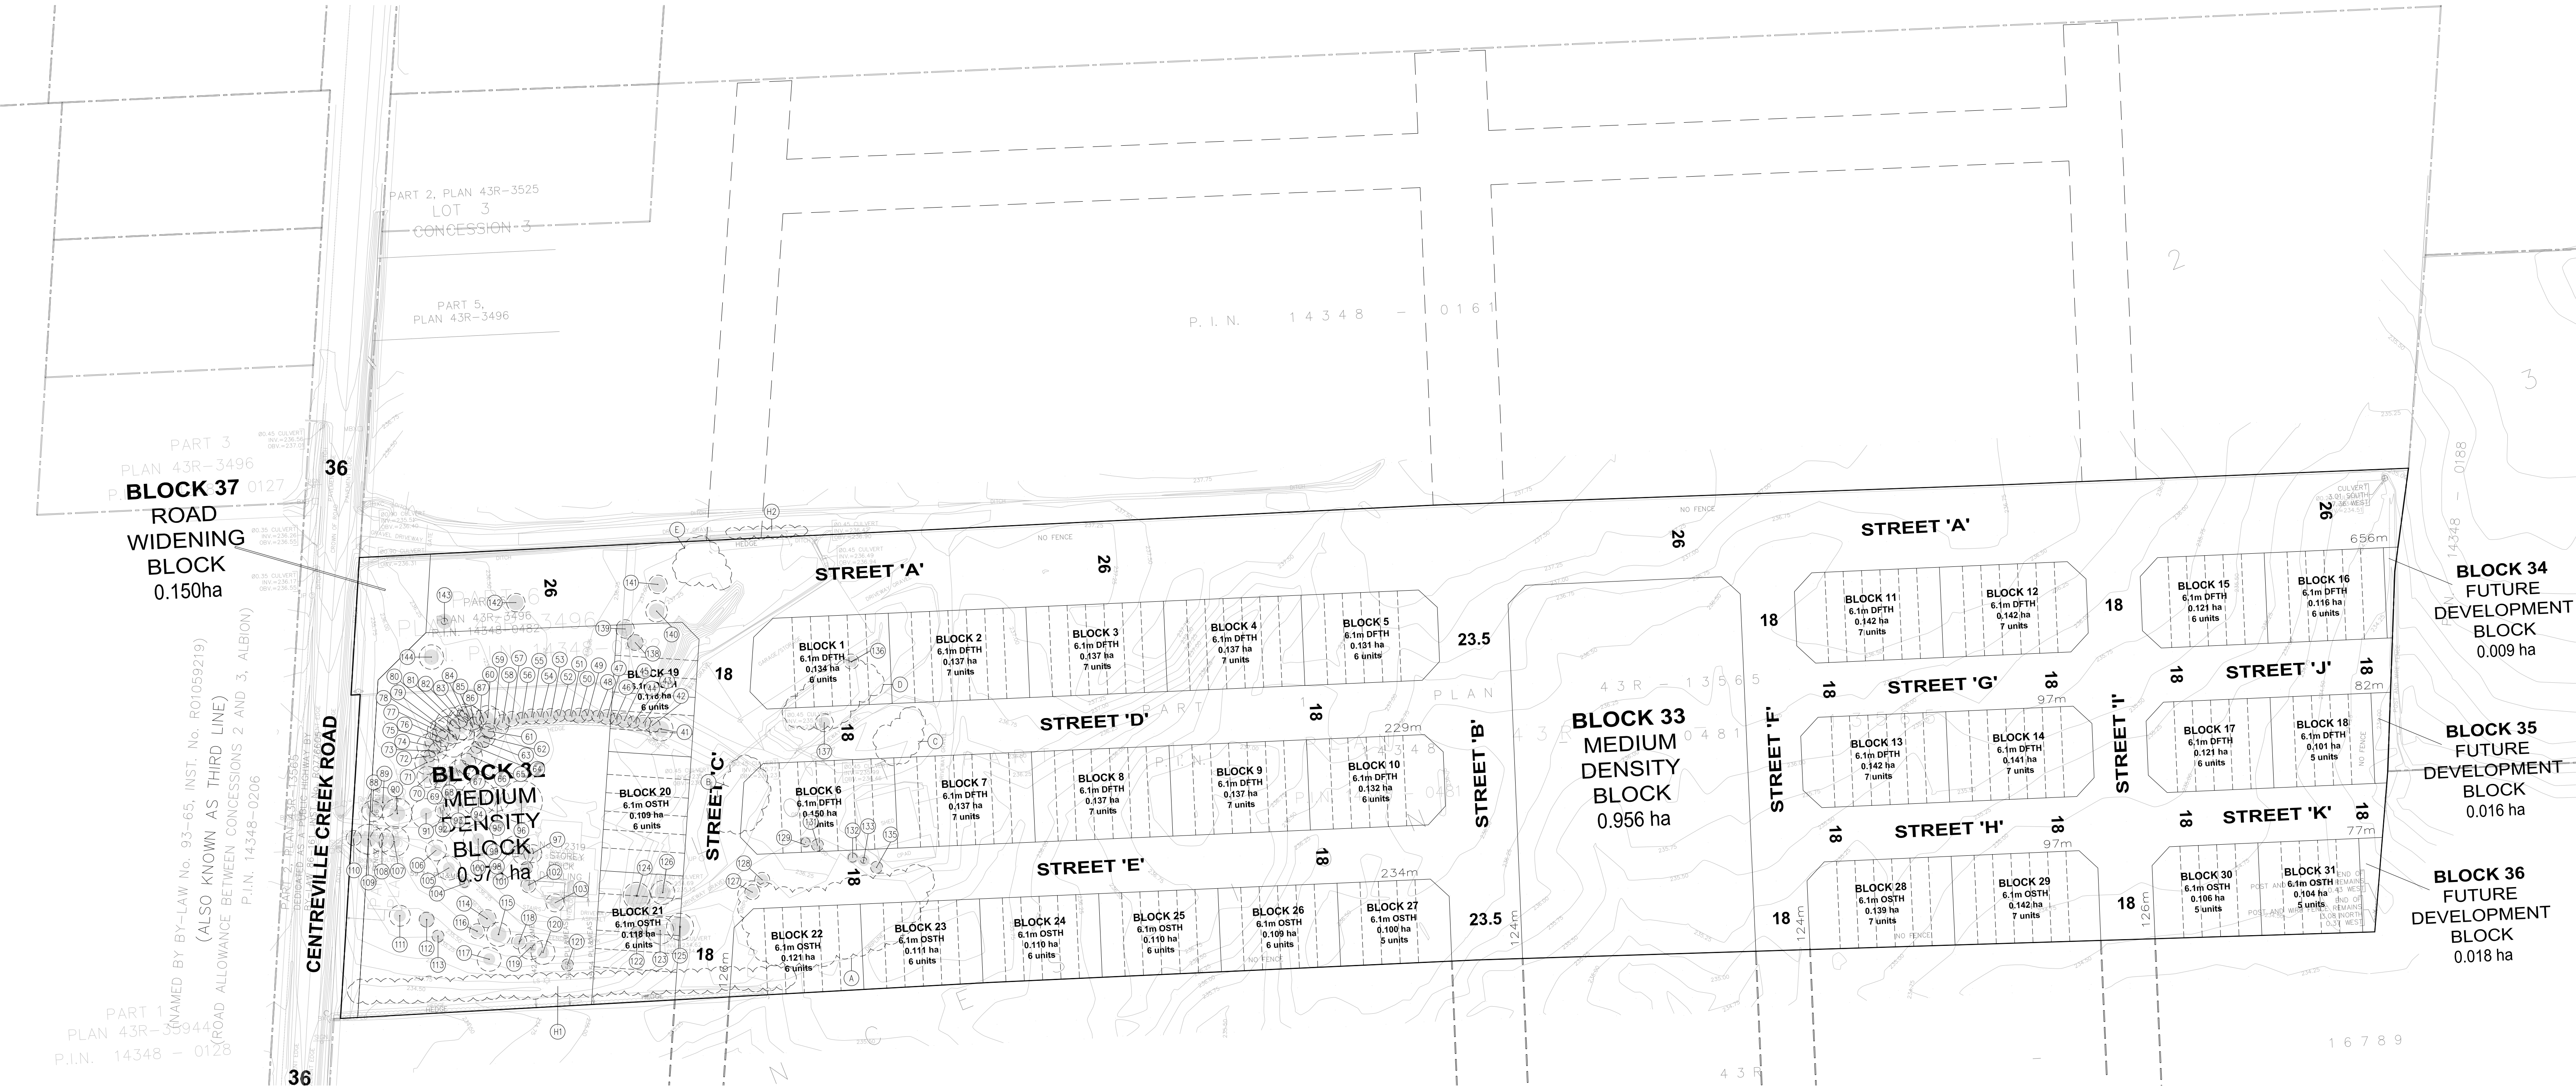

Matthew G. Gehres

Matthew G. Gehres
International Society of Arboriculture
Certified Arborist #ON-1114A
Date: OCTOBER 31st, 2025

CERTIFIED ARBORIST

ISA

3.	OCT. 31, 2025	UPDATED TO REFLECT LATEST D.P.	B.B.		
2.	AUG. 06, 2025	ISSUED FOR DRAFT PLAN SUBMISSION	B.B.		
1.	JUNE 27, 2025	TPP ISSUED FOR REVIEW	B.B.		
No.	DATE.	REVISION.	BY.		

It is the responsibility of the Contractor and/or Owner to ensure that the drawings with the latest revisions are used for construction.

S

B

K

STRYBOS BARRON KING
LANDSCAPE ARCHITECTURE

3770 HURONTARIO STREET, SUITE 320
MISSISSAUGA, ONTARIO, L4R 3G5
T: 416.695.4949 F: 905.712.3101
WWW.STRYBOS.COM

PROJECT:

12319 CENTREVILLE CREEK RD.

CALEDON, ONTARIO

DRAWING TITLE:

TREE INVENTORY AND PRESERVATION PLAN

SCALE: 1:1000	PROJECT No. 6124
DATE: JUNE 6TH, 2025	
DRAWN BY: J.H.	DRAWING No. V100
CHECKED BY: A.J.	