
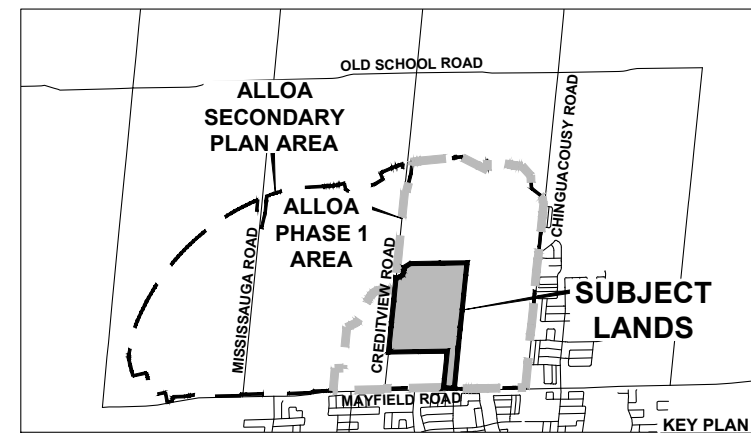


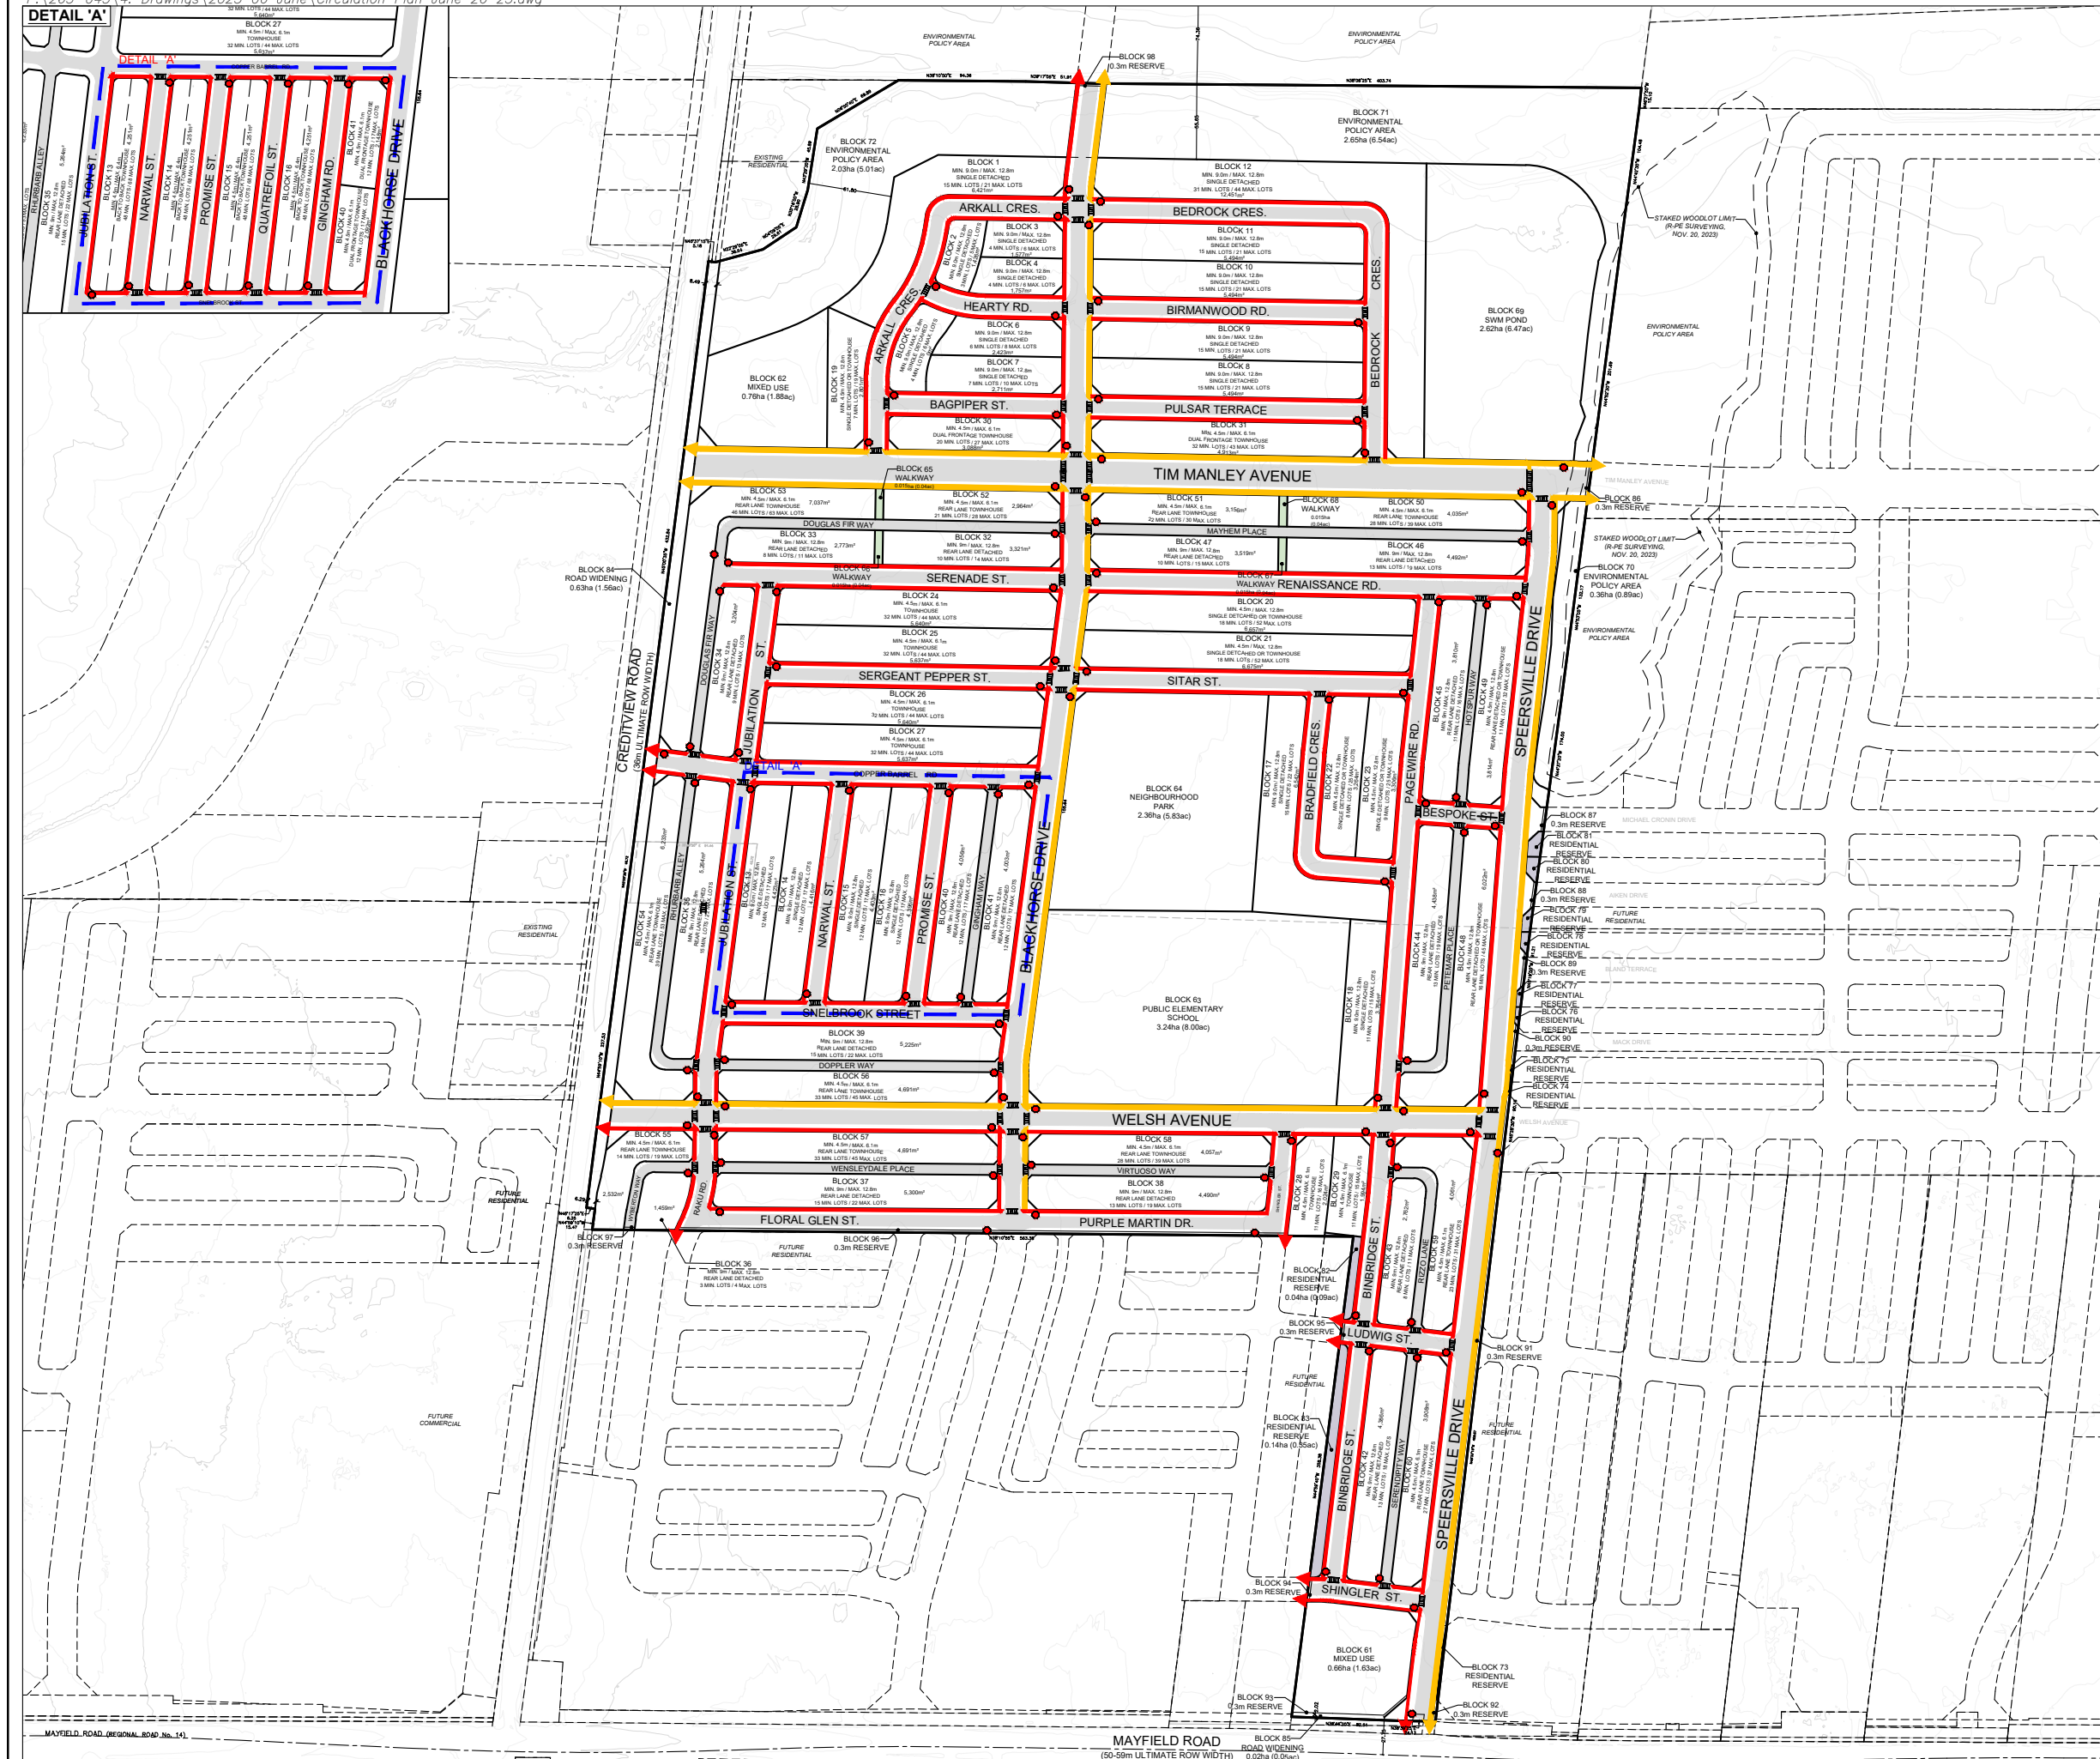

PEDESTRIAN CIRCULATION PLAN **12101 CREDITVIEW DEVELOPMENTS LIMITED** **FILE #21T-_____C**

12101 CREDITVIEW ROAD
 PART OF LOTS 18 & 19, CONCESSION 3,
 WEST OF HURONTARIO STREET
 (GEOGRAPHIC TOWNSHIP OF CHINGUACOUSY)
 TOWN OF CALEDON
 REGIONAL MUNICIPALITY OF PEEL

LEGEND

- POTENTIAL 1.8m SIDEWALK LOCATIONS
(TO BE CONFIRMED AT DETAILED DESIGN)
- POTENTIAL 3.3m MULTI-USE PATH LOCATIONS
(TO BE CONFIRMED AT DETAILED DESIGN)
- CONCEPTUAL PAVEMENT
- PROPOSED STOP SIGN LOCATION
- PROPOSED CROSSWALK LOCATION

Note*
 This Circulation Plan only outlines internal active transportation facilities. Refer to the Alloo Phase 1 Tertiary Plan Transportation Impact Study Proposed Active Transportation Network Figure 52 for the locations of trails and external active transportation facilities.



SCALE: 1:4,800
 (11 x 17)
 JUNE 26, 2025