


TOWN OF CALEDON
 PLANNING
 RECEIVED
 May 04, 2020

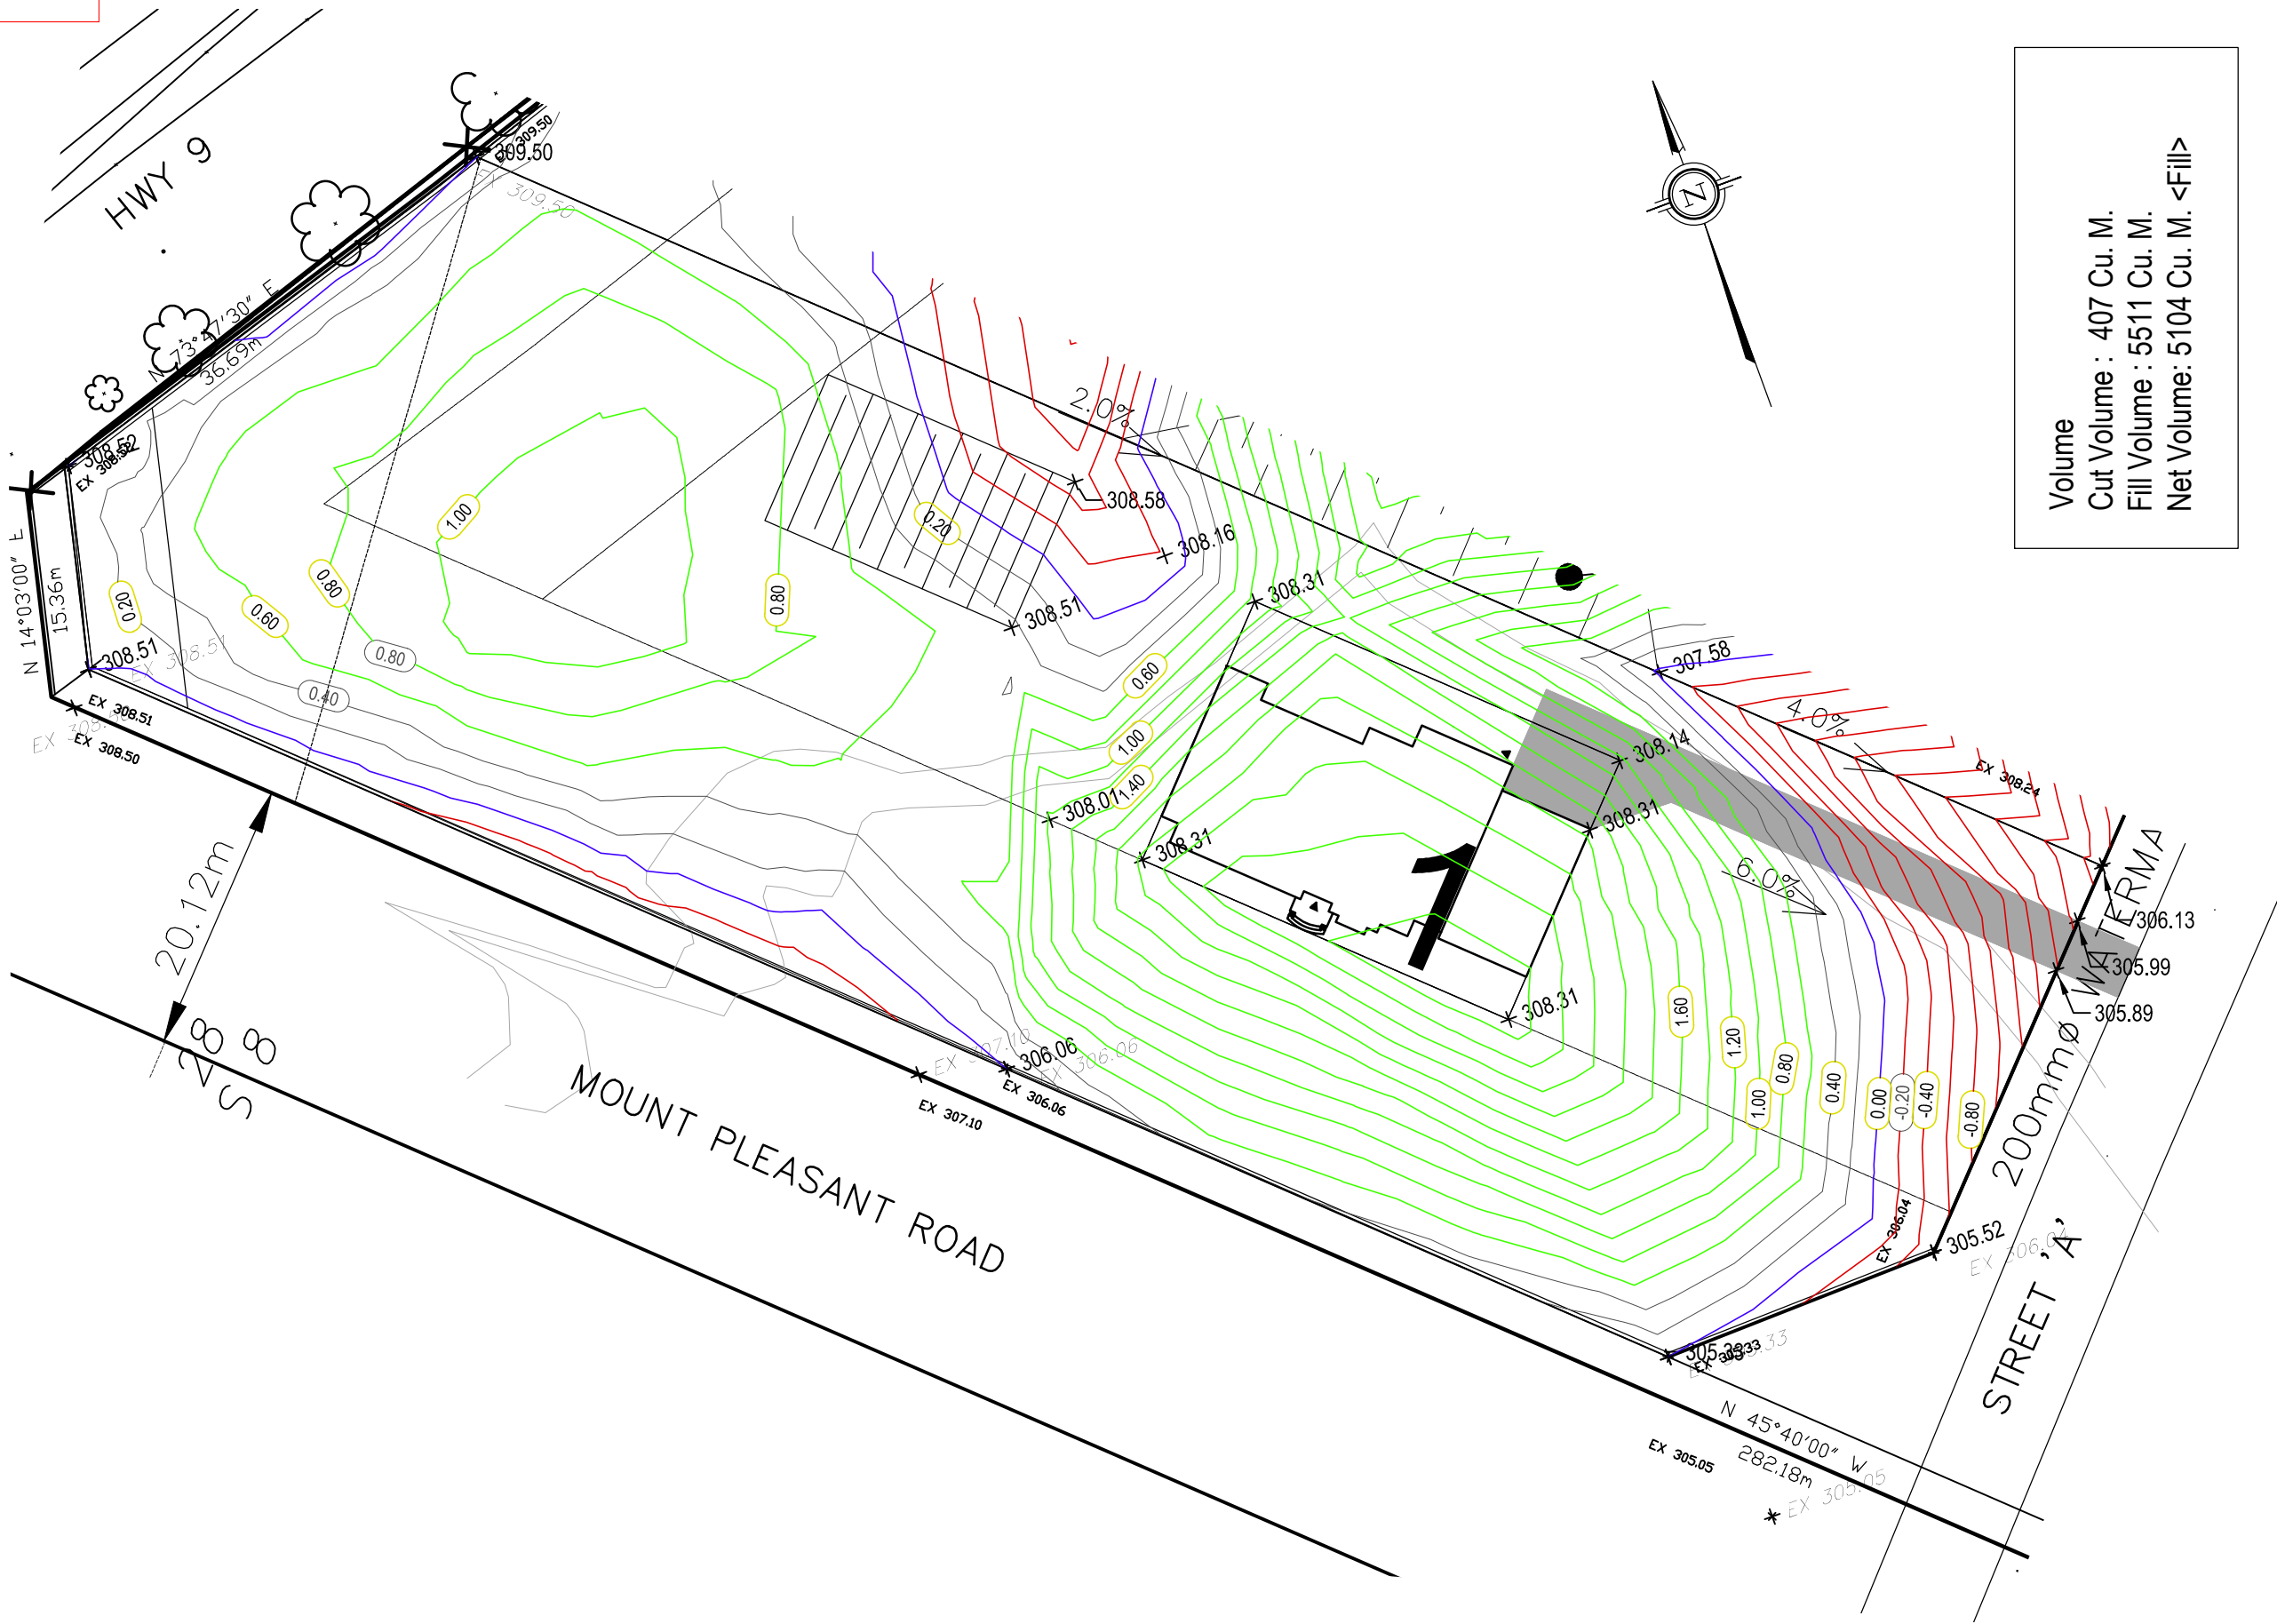

Volume
 Cut Volume : 407 Cu. M.
 Fill Volume : 5511 Cu. M.
 Net Volume: 5104 Cu. M. <Fill>

Legend
 CUT CONTOUR
 308.50
 FILL CONTOUR
 308.50

DESIGN		DRAWN	CAD	CHECKED	CONTRACT No. 06131
SCALE: 1:500		DRAWING NUMBER		CF-1	
DATE: FEB 2020					

**GRAHAM PROPERTY
 ESTATE DEVELOPMENT**

CONSULTANT

 The Semaas Group Inc. (A GHD Company)
 6705 Millbrook Drive, Unit 114
 Toronto, Ontario M3J 1K6
 T: 416 213 7121 F: 416 890 8499
 E: ytomail@ghd.com W: www.ghd.com