


TOWN OF CALEDON
PLANNING
RECEIVED
May 04, 2020

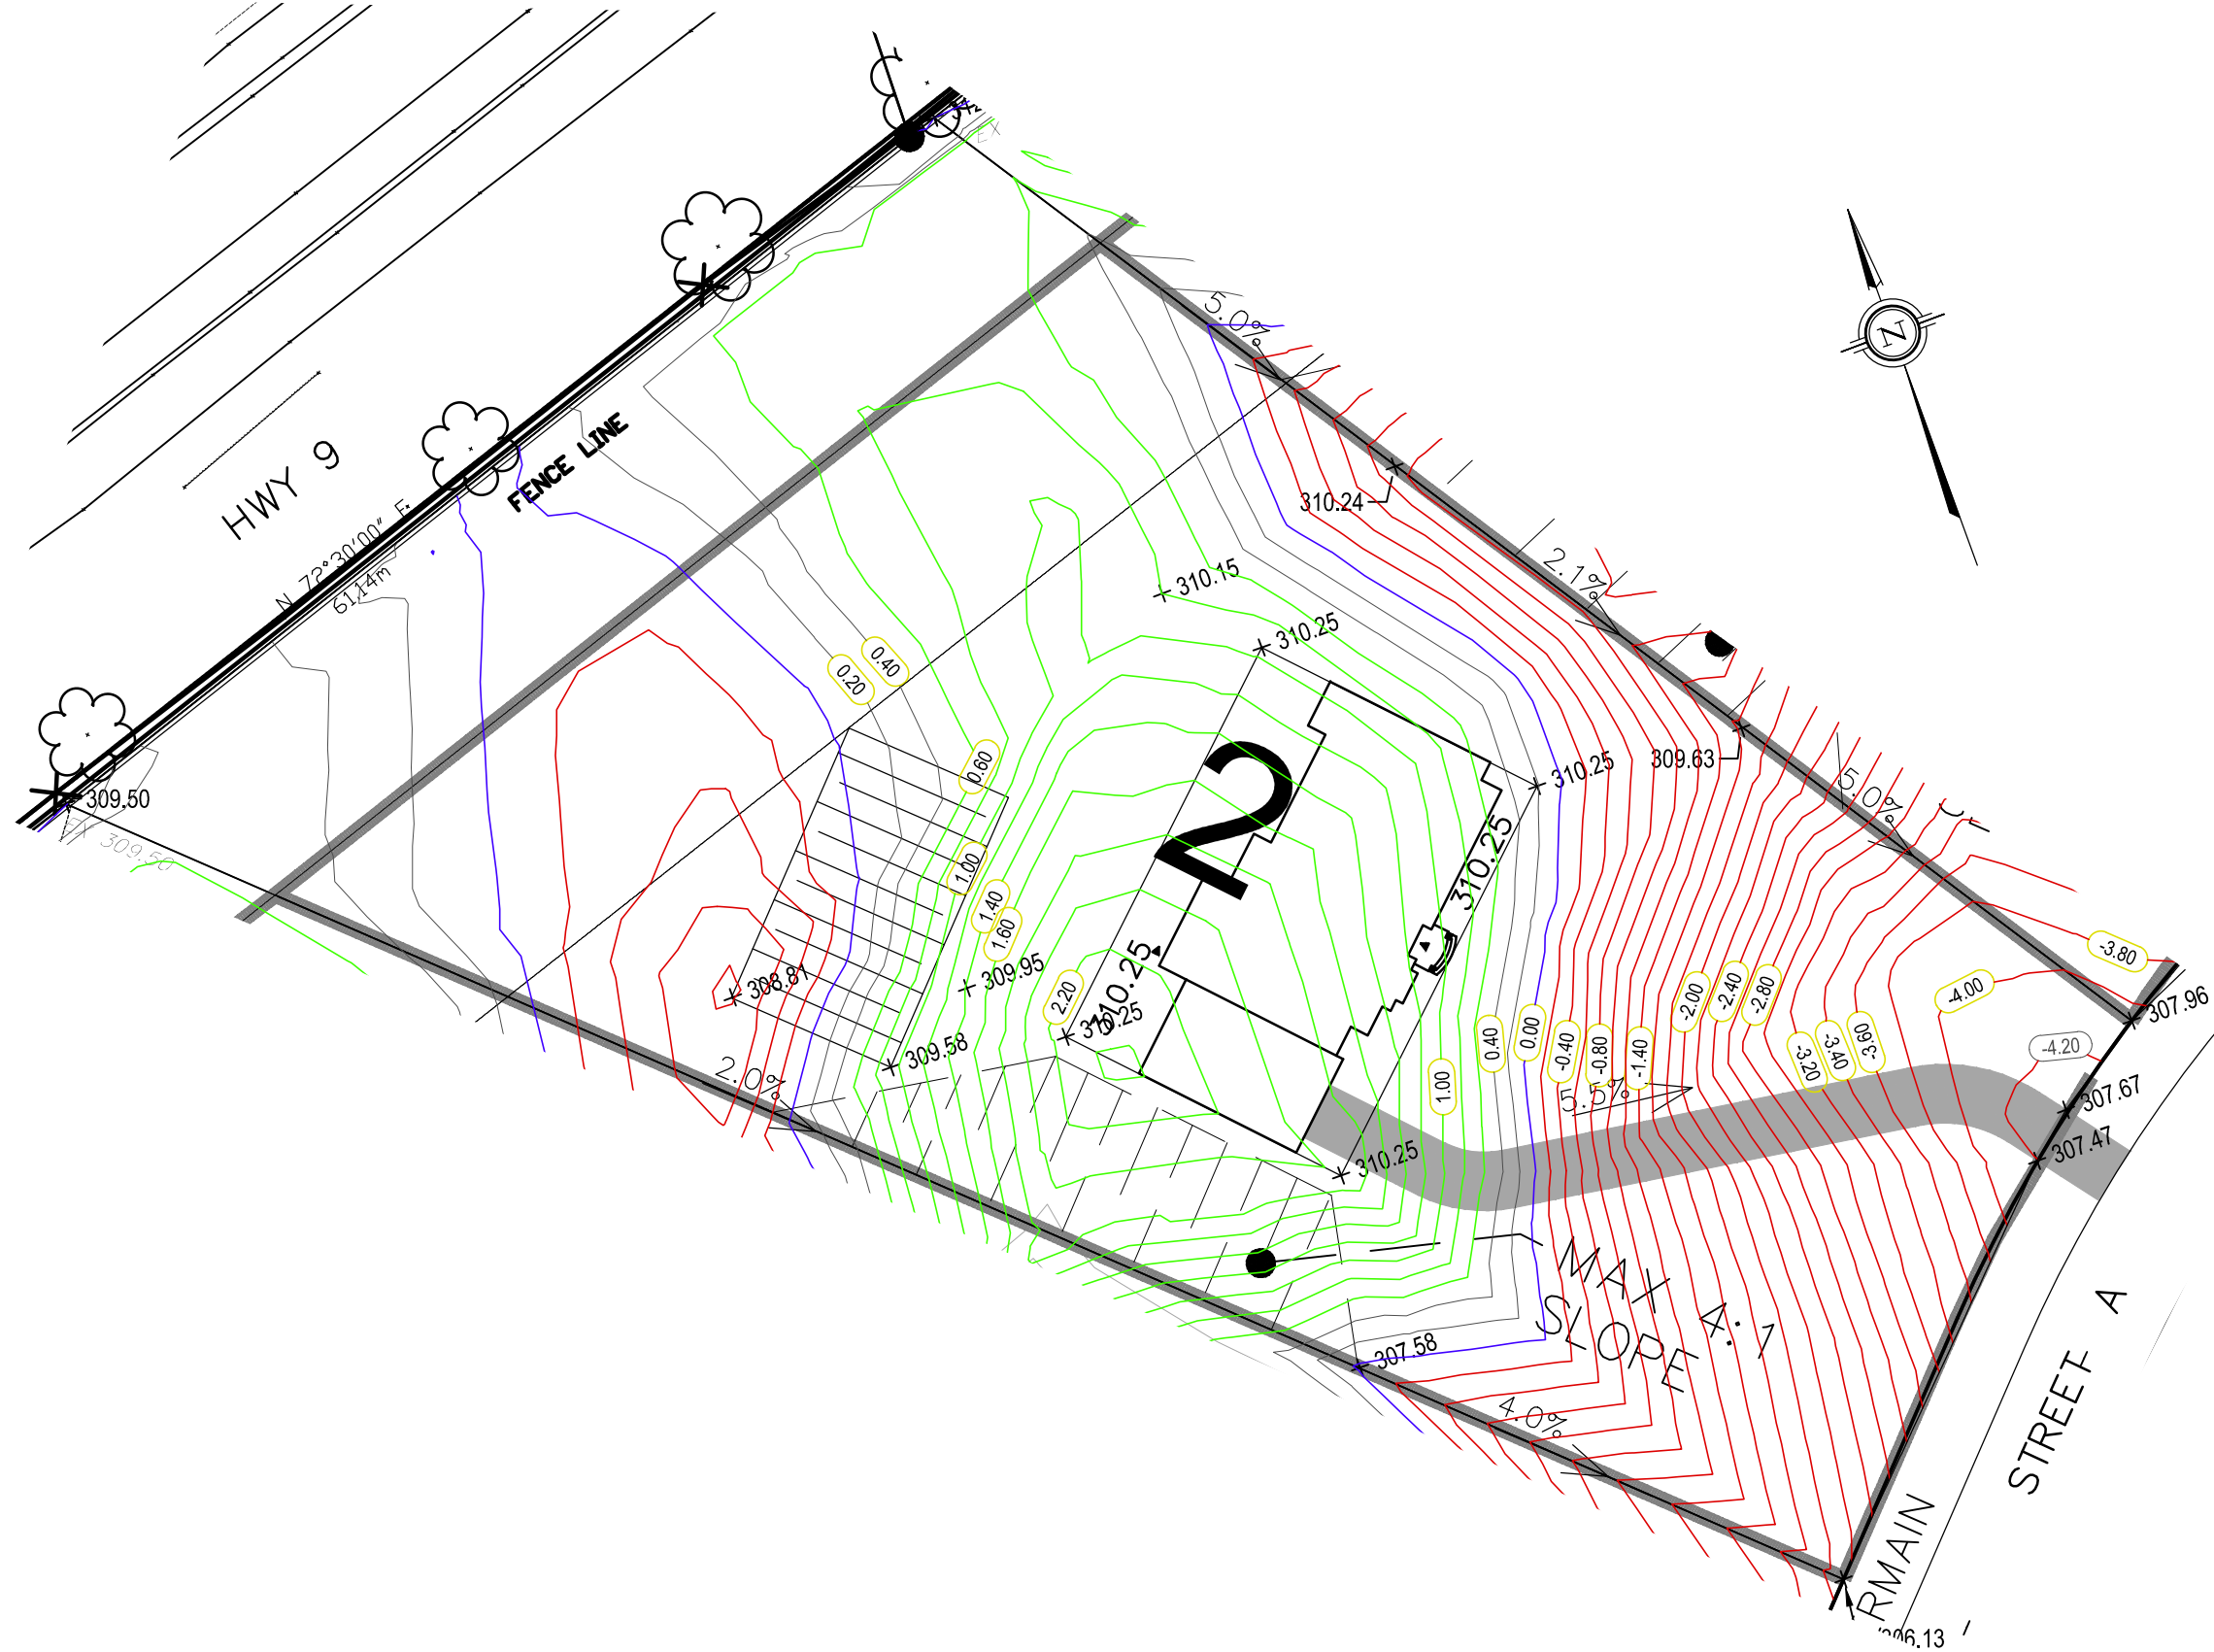

Volume
Cut Volume : 3720 Cu. M.
Fill Volume : 3400 Cu. M.
Total Volume: 320 Cu. M. <Cut>

Legend
CUT CONTOUR
308.50
FILL CONTOUR
308.50

The Sermas Group Inc. (A GHD Company)
6705 Millstream Drive, Unit 104
Windsor, ON N9A 6M4
T 1 416 213 7131 F 1 416 890 8499
E yomail@ghd.com W www.ghd.com



GRAHAM PROPERTY ESTATE DEVELOPMENT

CUT-FILL PLAN LOT 2

DESIGN	DRAWN	CAD	CHECKED	CONTRACT No. 06131
SCALE: 1:500	DATE: FEB. 2020		DRAWING NUMBER	CF-2