


TOWN OF CALEDON  
 PLANNING  
 RECEIVED  
 May 04, 2020

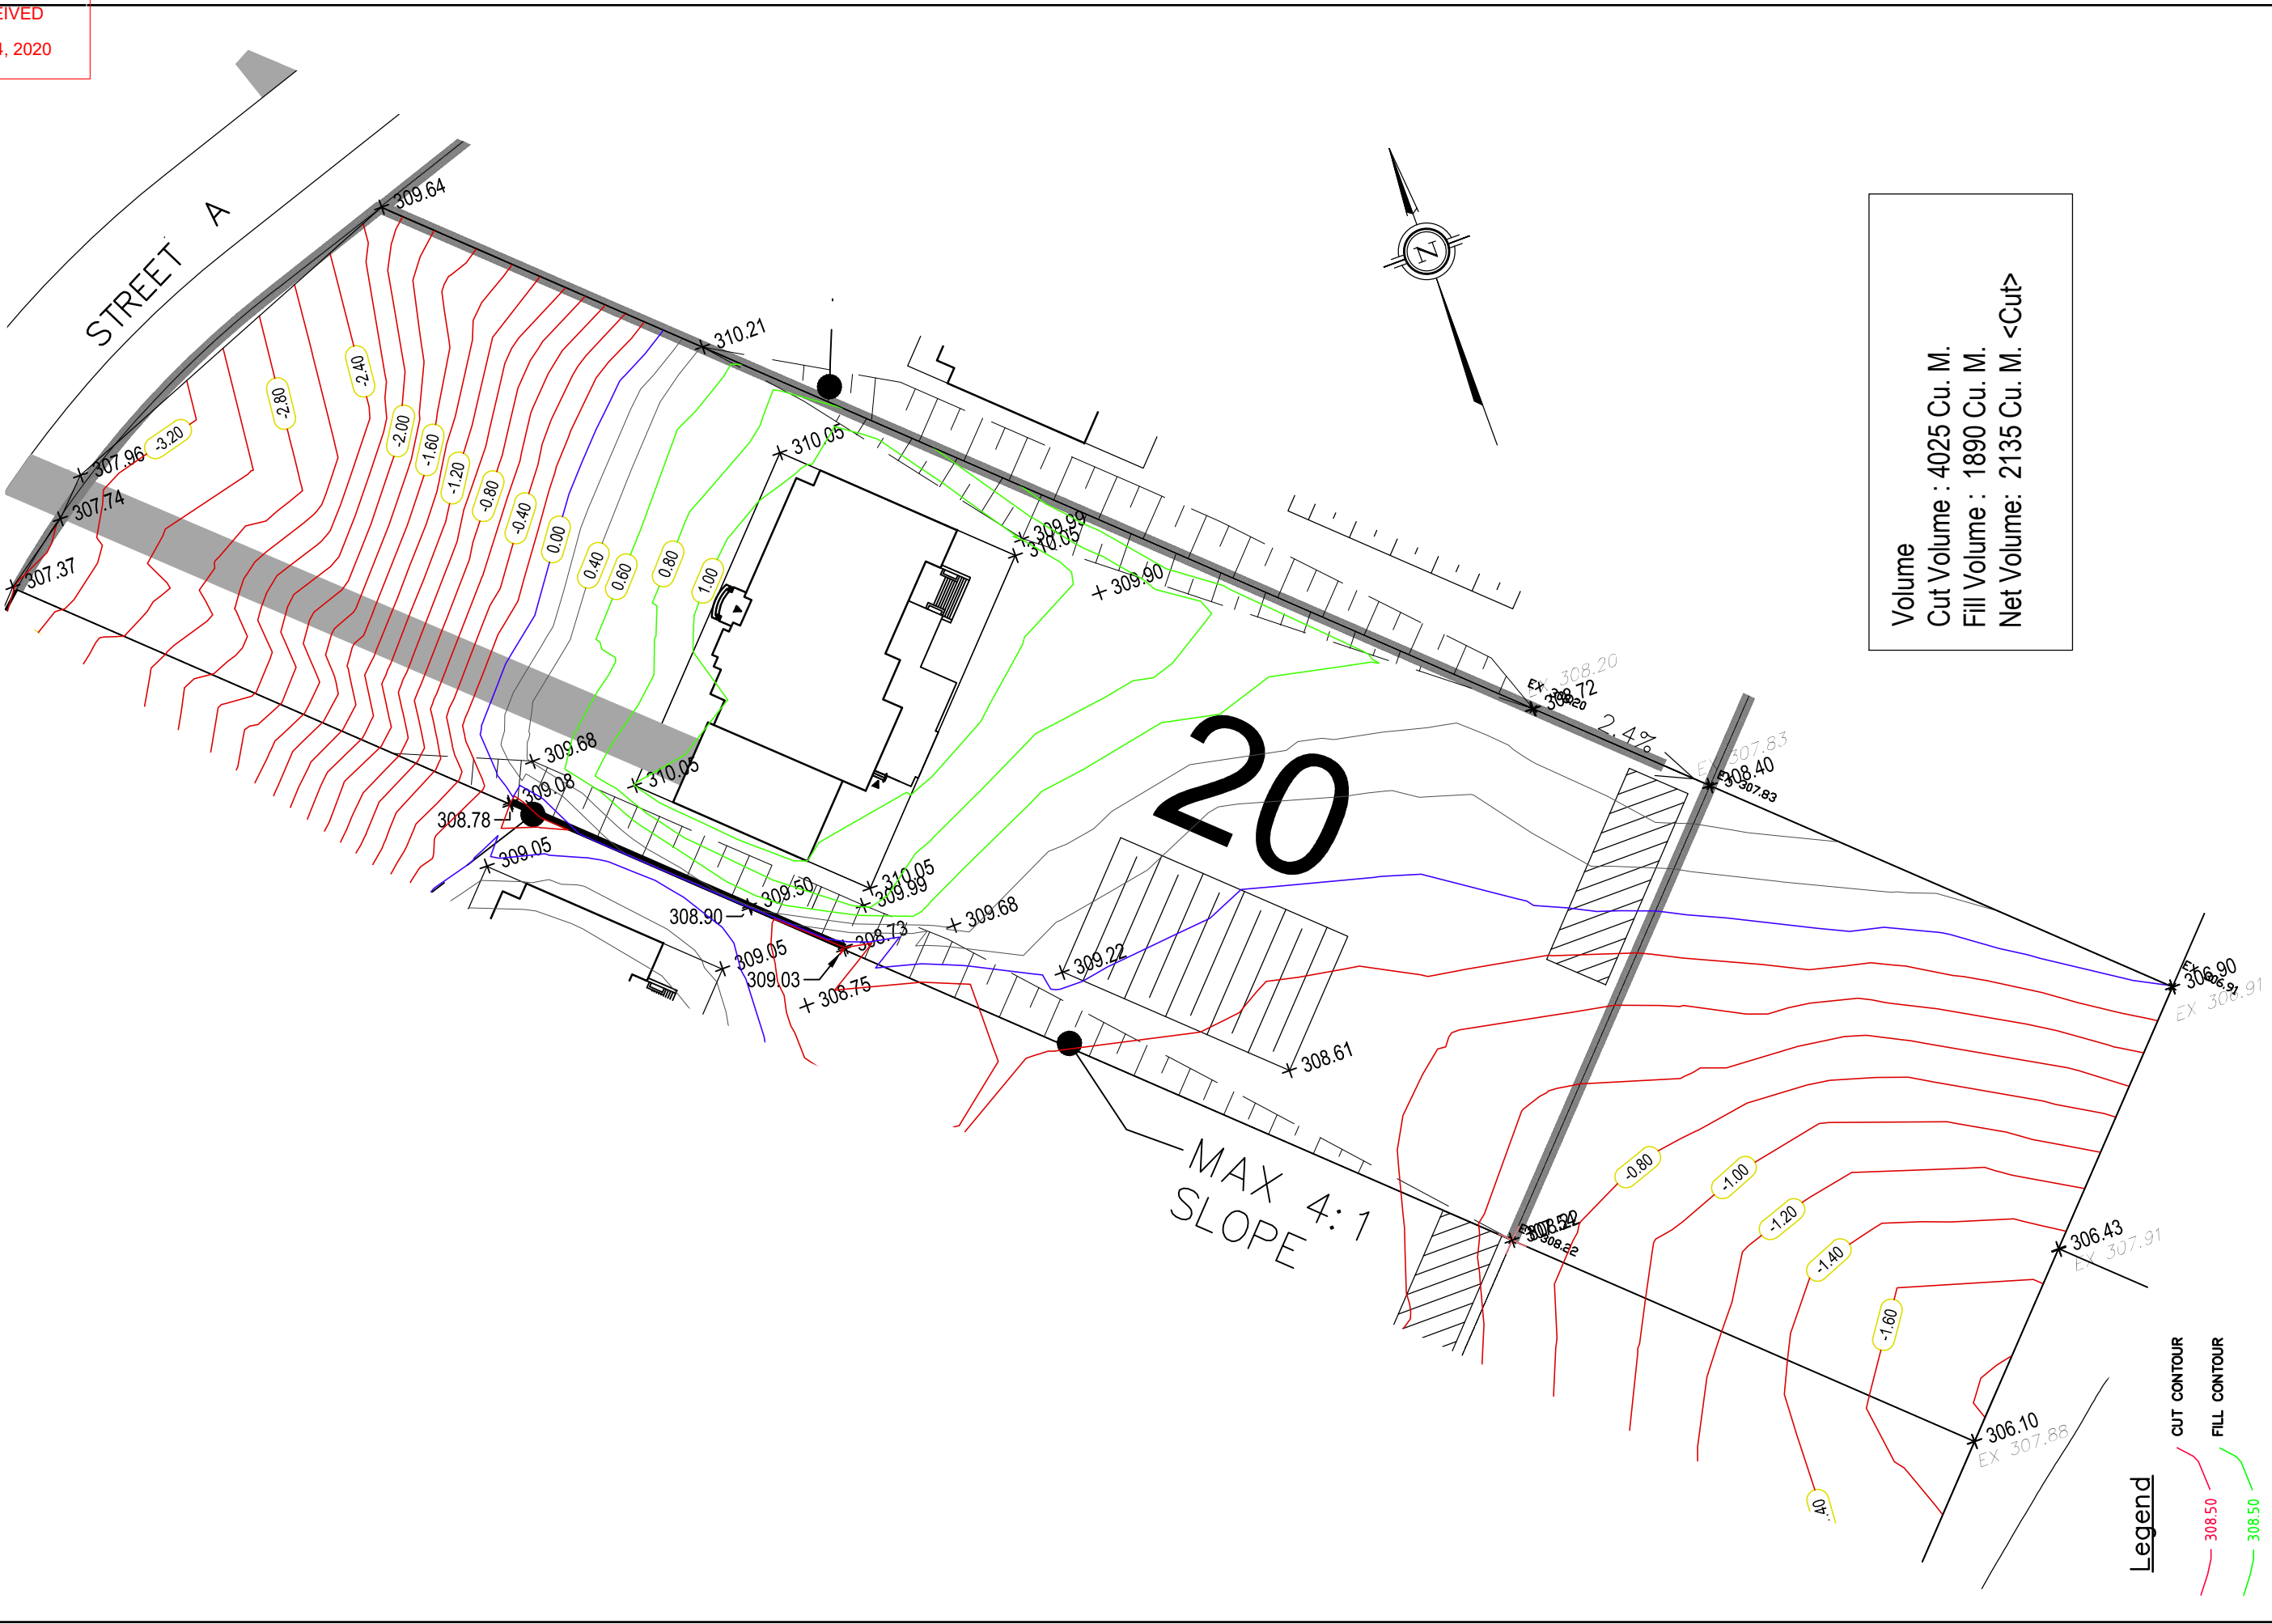

Volume  
 Cut Volume : 4025 Cu. M.  
 Fill Volume : 1890 Cu. M.  
 Net Volume: 2135 Cu. M. <Cut>

**Legend**  
 CUT CONTOUR  
 308.50  
 FILL CONTOUR  
 308.50

20

MAX 4:1  
 SLOPE

STREET A

CUT-FILL PLAN  
 LOT 20

GRAHAM PROPERTY  
 ESTATE DEVELOPMENT

CONSULTANT  
 The Semas Group Inc. (A GHD Company)  
 6705 Millcreek Drive, Unit 104  
 Cambridge, ON N1M 1M4  
 T 1 416 213 7121 F 1 416 890 8499  
 E yj@mail@ghd.com W www.ghd.com



DESIGN	DRAWN	CAD	CHECKED	CONTRACT No. 06131
SCALE: 1:500	DRAWING NUMBER		CF-4	
DATE: FEB. 2020				