
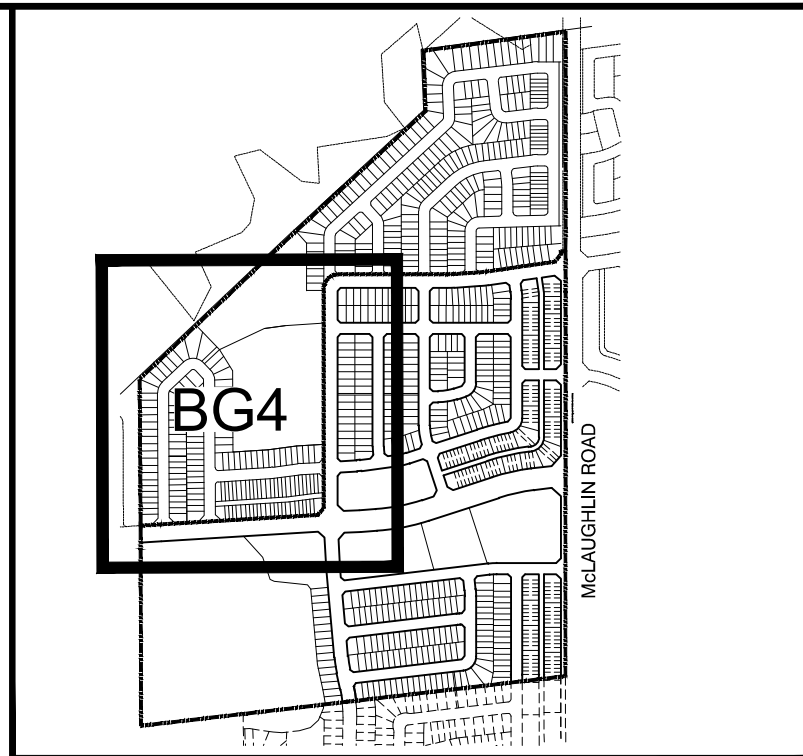
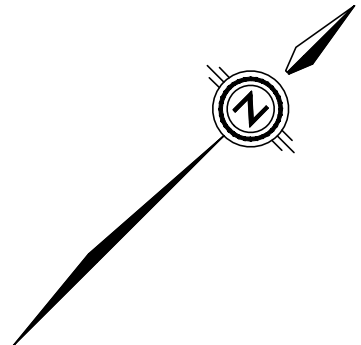


LEGEND

- STORM MANHOLE
- SANITARY MANHOLE
- CATCHBASIN
- ▣ CATCHBASIN WITH INLET CONTROL DEVICE
- ▤ DOUBLE CATCHBASIN
- ▥ DOUBLE CATCHBASIN WITH INLET CONTROL DEVICE
- CATCHBASIN MANHOLE
- ◇ HYDRANT & VALVE
- ⊙ VALVE AND BOX
- WATER SERVICE
- ∨ DOUBLE STORM & SANITARY SERVICES
- SINGLE STORM & SANITARY SERVICES
- DRIVEWAY LOCATION
- DENOTES DEAD END SIGN AND BARRICADE
- ☒ DENOTES COMMUNITY MAILBOX AND PAD AT SIDEWALK SITE (CANADA POST STD. 8413, 8416, 8417 & 8418)
- ☒ DENOTES COMMUNITY MAILBOX AND PAD AT CURB SITE (CANADA POST STD. 8414)
- B BELL OPI
- DENOTES TRANSFORMER
- SL DENOTES LIGHT STANDARD
- TSP DENOTES TRAFFIC SIGNAL POLE
- DENOTES STREETLIGHT PEDESTAL
- UTILITY DUCT REFER TO NOTE 'K' CITY OF BRAMPTON
- DENOTES LOT WITH 25mmØ TYPE 'K' WATER SERVICE ROGERS
- U/G VAULT GLB 3048
- ROGERS A/G PEDESTAL WITH U/G VAULT
- DEPRESSURE CURB
- LIMIT OF SUBDIVISION
- LIMIT OF STAGE
- EXISTING STAGE

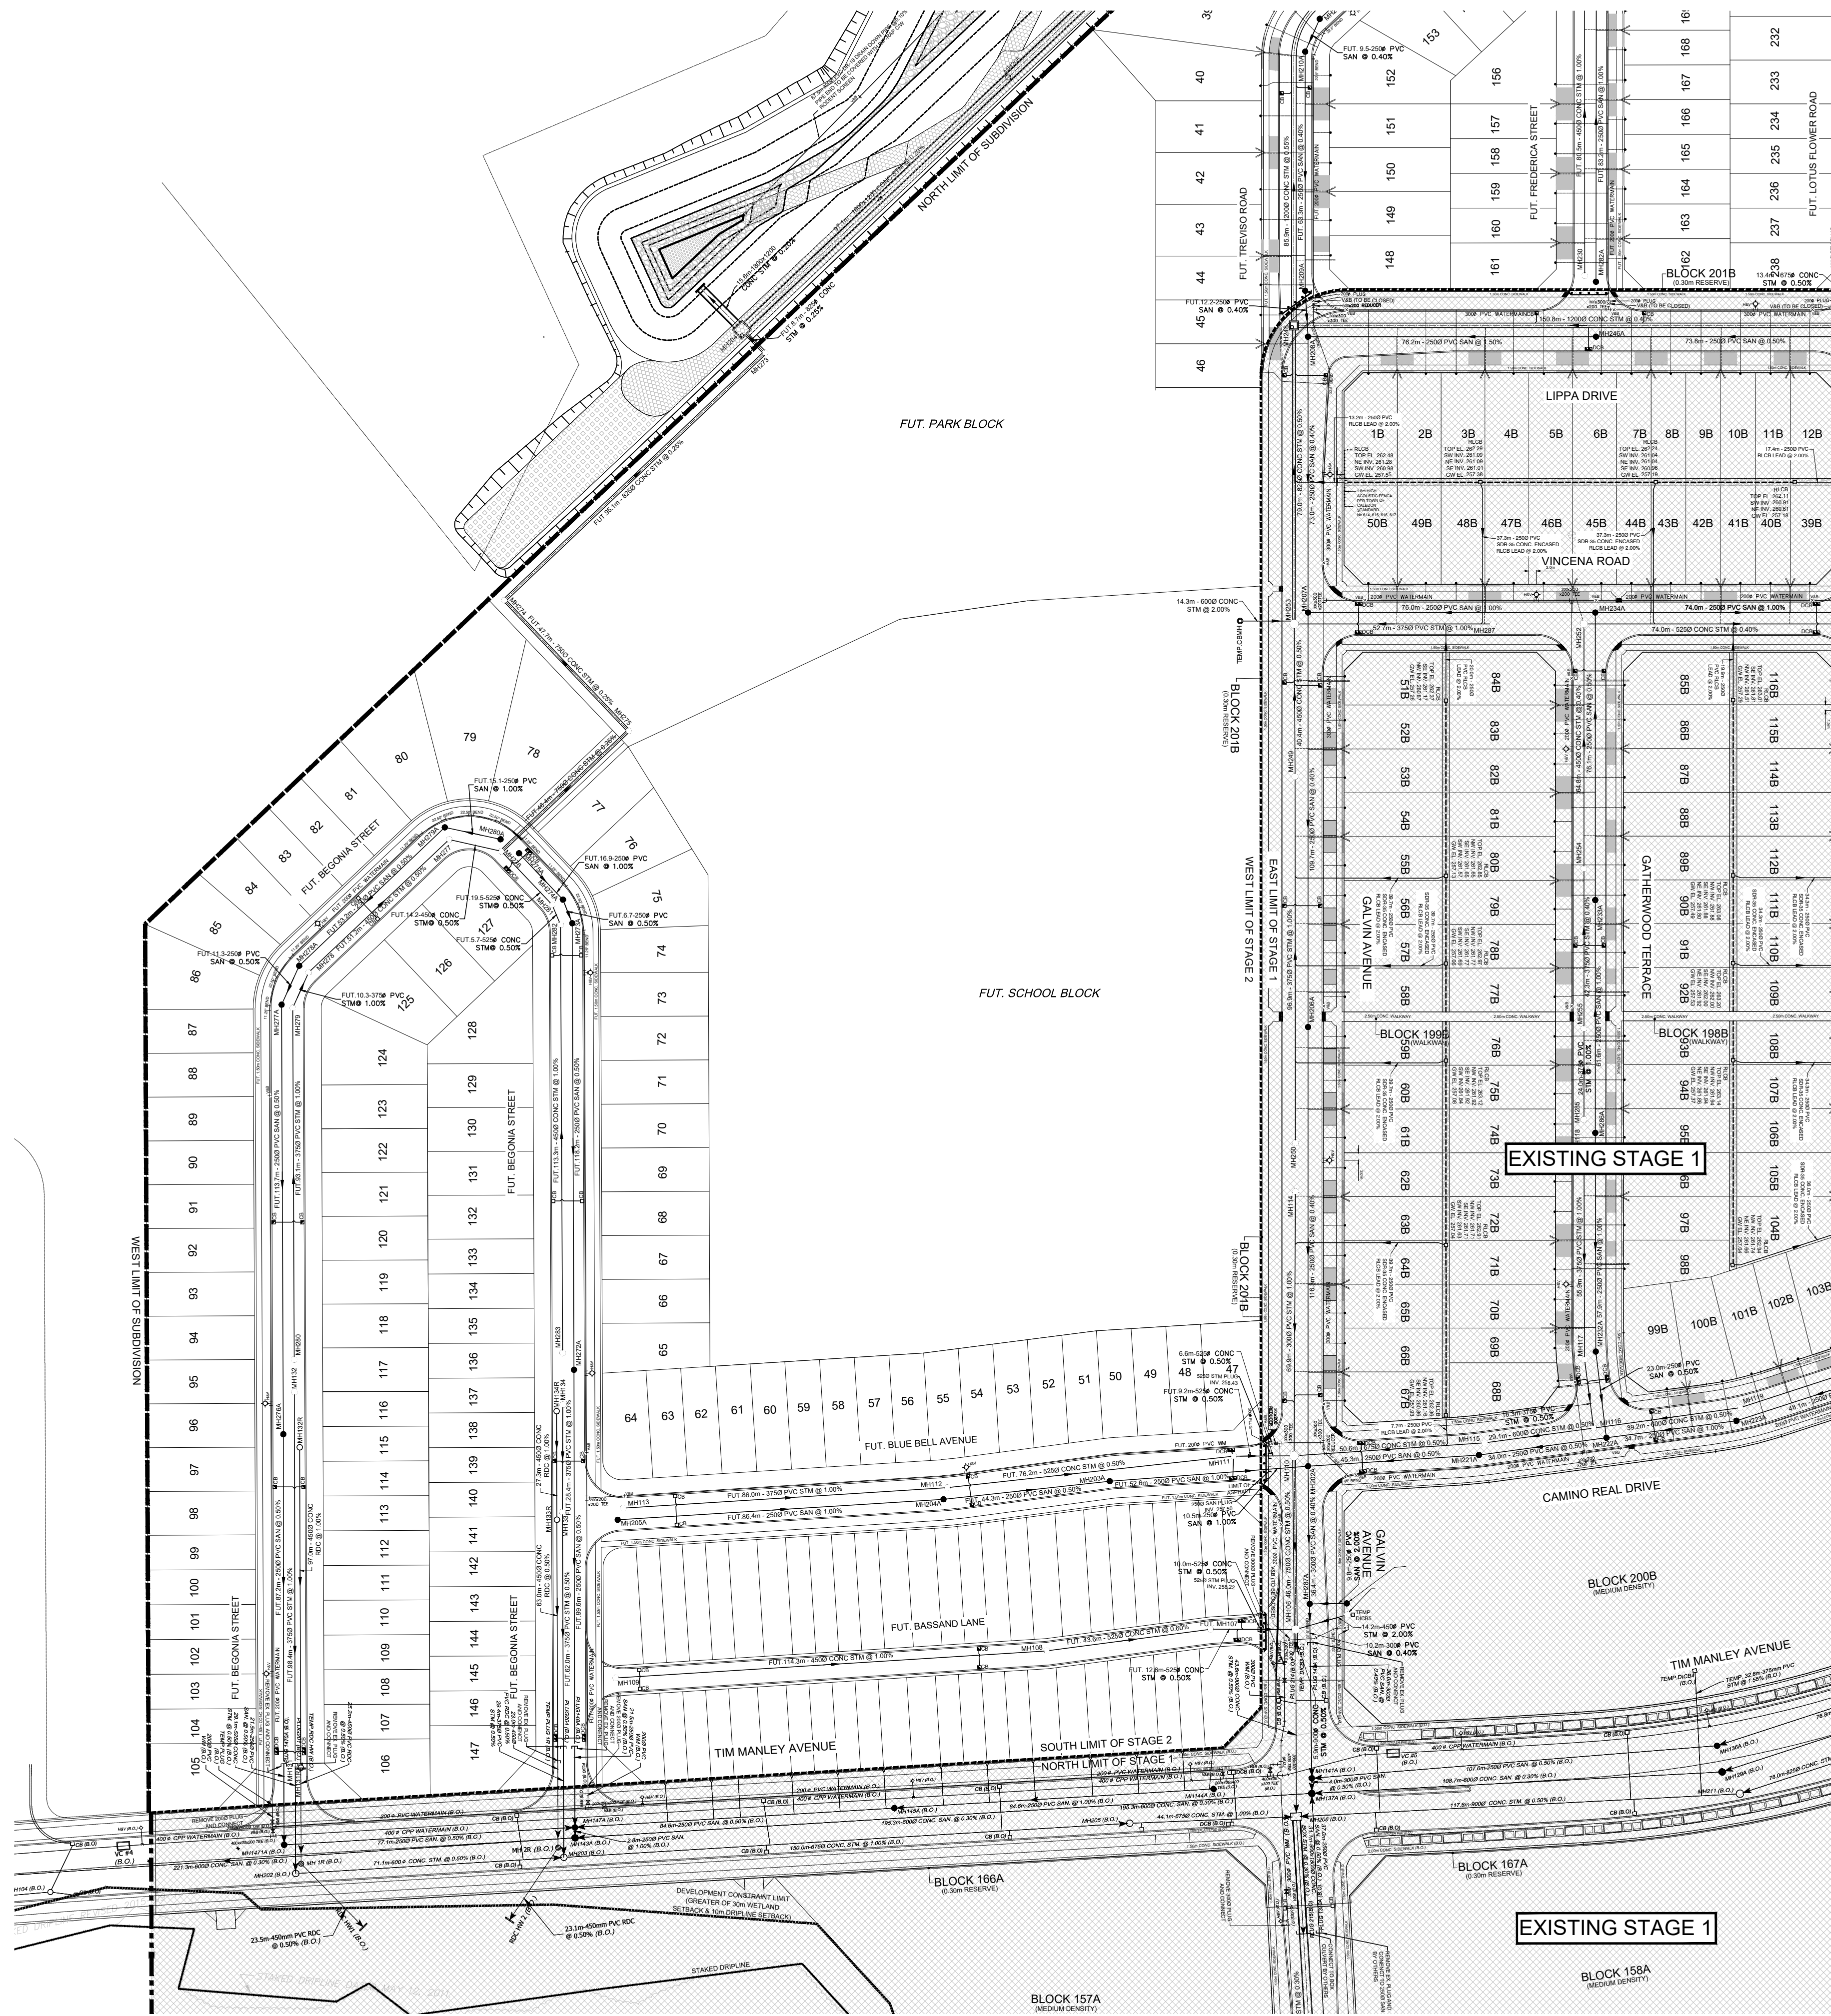

KEY PLAN

NTS

SEE DWG No. BG3

1 PRELIMINARY ENGINEERING A.D.R. DEC/4/20			
No.	REVISIONS TO DRAWING	BY	DATE APPR.
ALL PREVIOUS ISSUES OF THIS DRAWING ARE SUPERSEDED			
CLIENT CALEDON DEVELOPMENT #2 LP			
MUNICIPALITY TOWN OF CALEDON			
PROJECT TITLE Mayfield West Residential Subdivision Brookvalley - Stage 2			
SHEET TITLE BELOW GROUND SERVICES PLAN			
CONSULTANT wsp			
100 Commerce Valley Dr. West, Thornhill, ON Canada L3T 0A1 T: 905.882.1100 F: 905.882.0055 www.wsp.com			
STAMP		Town of Caledon APPROVED AS NOTED This approval constitutes a general review and does not certify dimensional accuracy. This approval is subject to further certification of the "as constructed" works by a registered Professional Engineer of the Province of Ontario. Date : Approved by :	
DESIGNED J.C.V.	DRAWN 10/12 CAD	CHECKED A.D.R.	
SCALE 1:1000		DATE SEPTEMBER 2020	
PROJECT NUMBER 12M-00011		DWG. NUMBER BG4	