
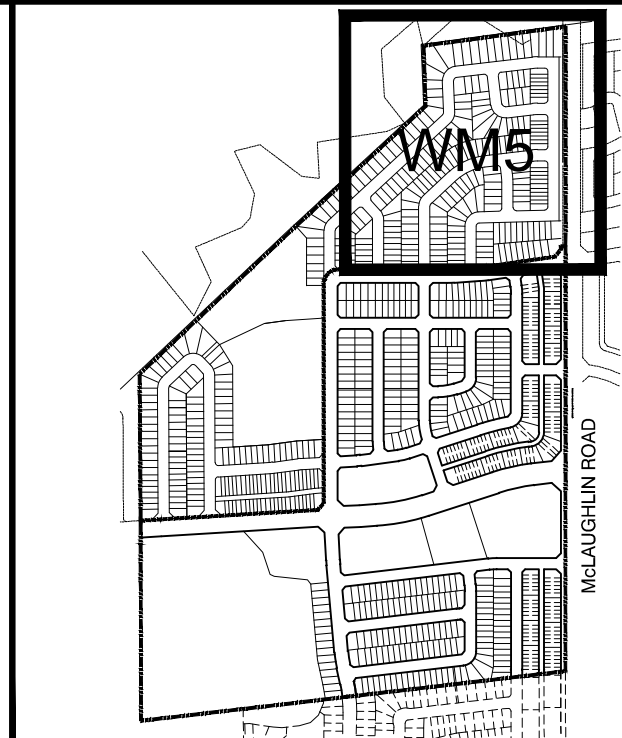


LEGEND

- STORM MANHOLE
- SANITARY MANHOLE
- CATCHBASIN
- ▣ CATCHBASIN WITH INLET CONTROL DEVICE
- ▤ DOUBLE CATCHBASIN
- ▥ DOUBLE CATCHBASIN WITH INLET CONTROL DEVICE
- CATCHBASIN MANHOLE
- ◇ HYDRANT & VALVE
- ⊙ VALVE AND BOX
- WATER SERVICE
- ▽ DOUBLE STORM & SANITARY SERVICES
- SINGLE STORM & SANITARY SERVICES
- DRIVEWAY LOCATION
- DENOTES DEAD END SIGN AND BARRICADE
- ☒ DENOTES COMMUNITY MAILBOX AND PAD AT SIDEWALK SITE (CANADA POST STD. 8413, 8416, 8417 & 8418)
- ☒ DENOTES COMMUNITY MAILBOX AND PAD AT CURB SITE (CANADA POST STD. 8414)
- B BELL OPI
- ▲ DENOTES TRANSFORMER
- SL DENOTES LIGHT STANDARD
- TSP DENOTES TRAFFIC SIGNAL POLE
- DENOTES STREETLIGHT PEDESTAL
- UTILITY DUCT REFER TO NOTE 'K' CITY OF BRAMPTON
- ⊙ DENOTES LOT WITH 25mmØ TYPE 'K' WATER SERVICE
- R □ ROGERS U/G VAULT GLB 3048
- R ☒ ROGERS A/G PEDESTAL WITH U/G VAULT
- DEPRESSURE CURB
- LIMIT OF PHASE 1
- EXISTING STAGE

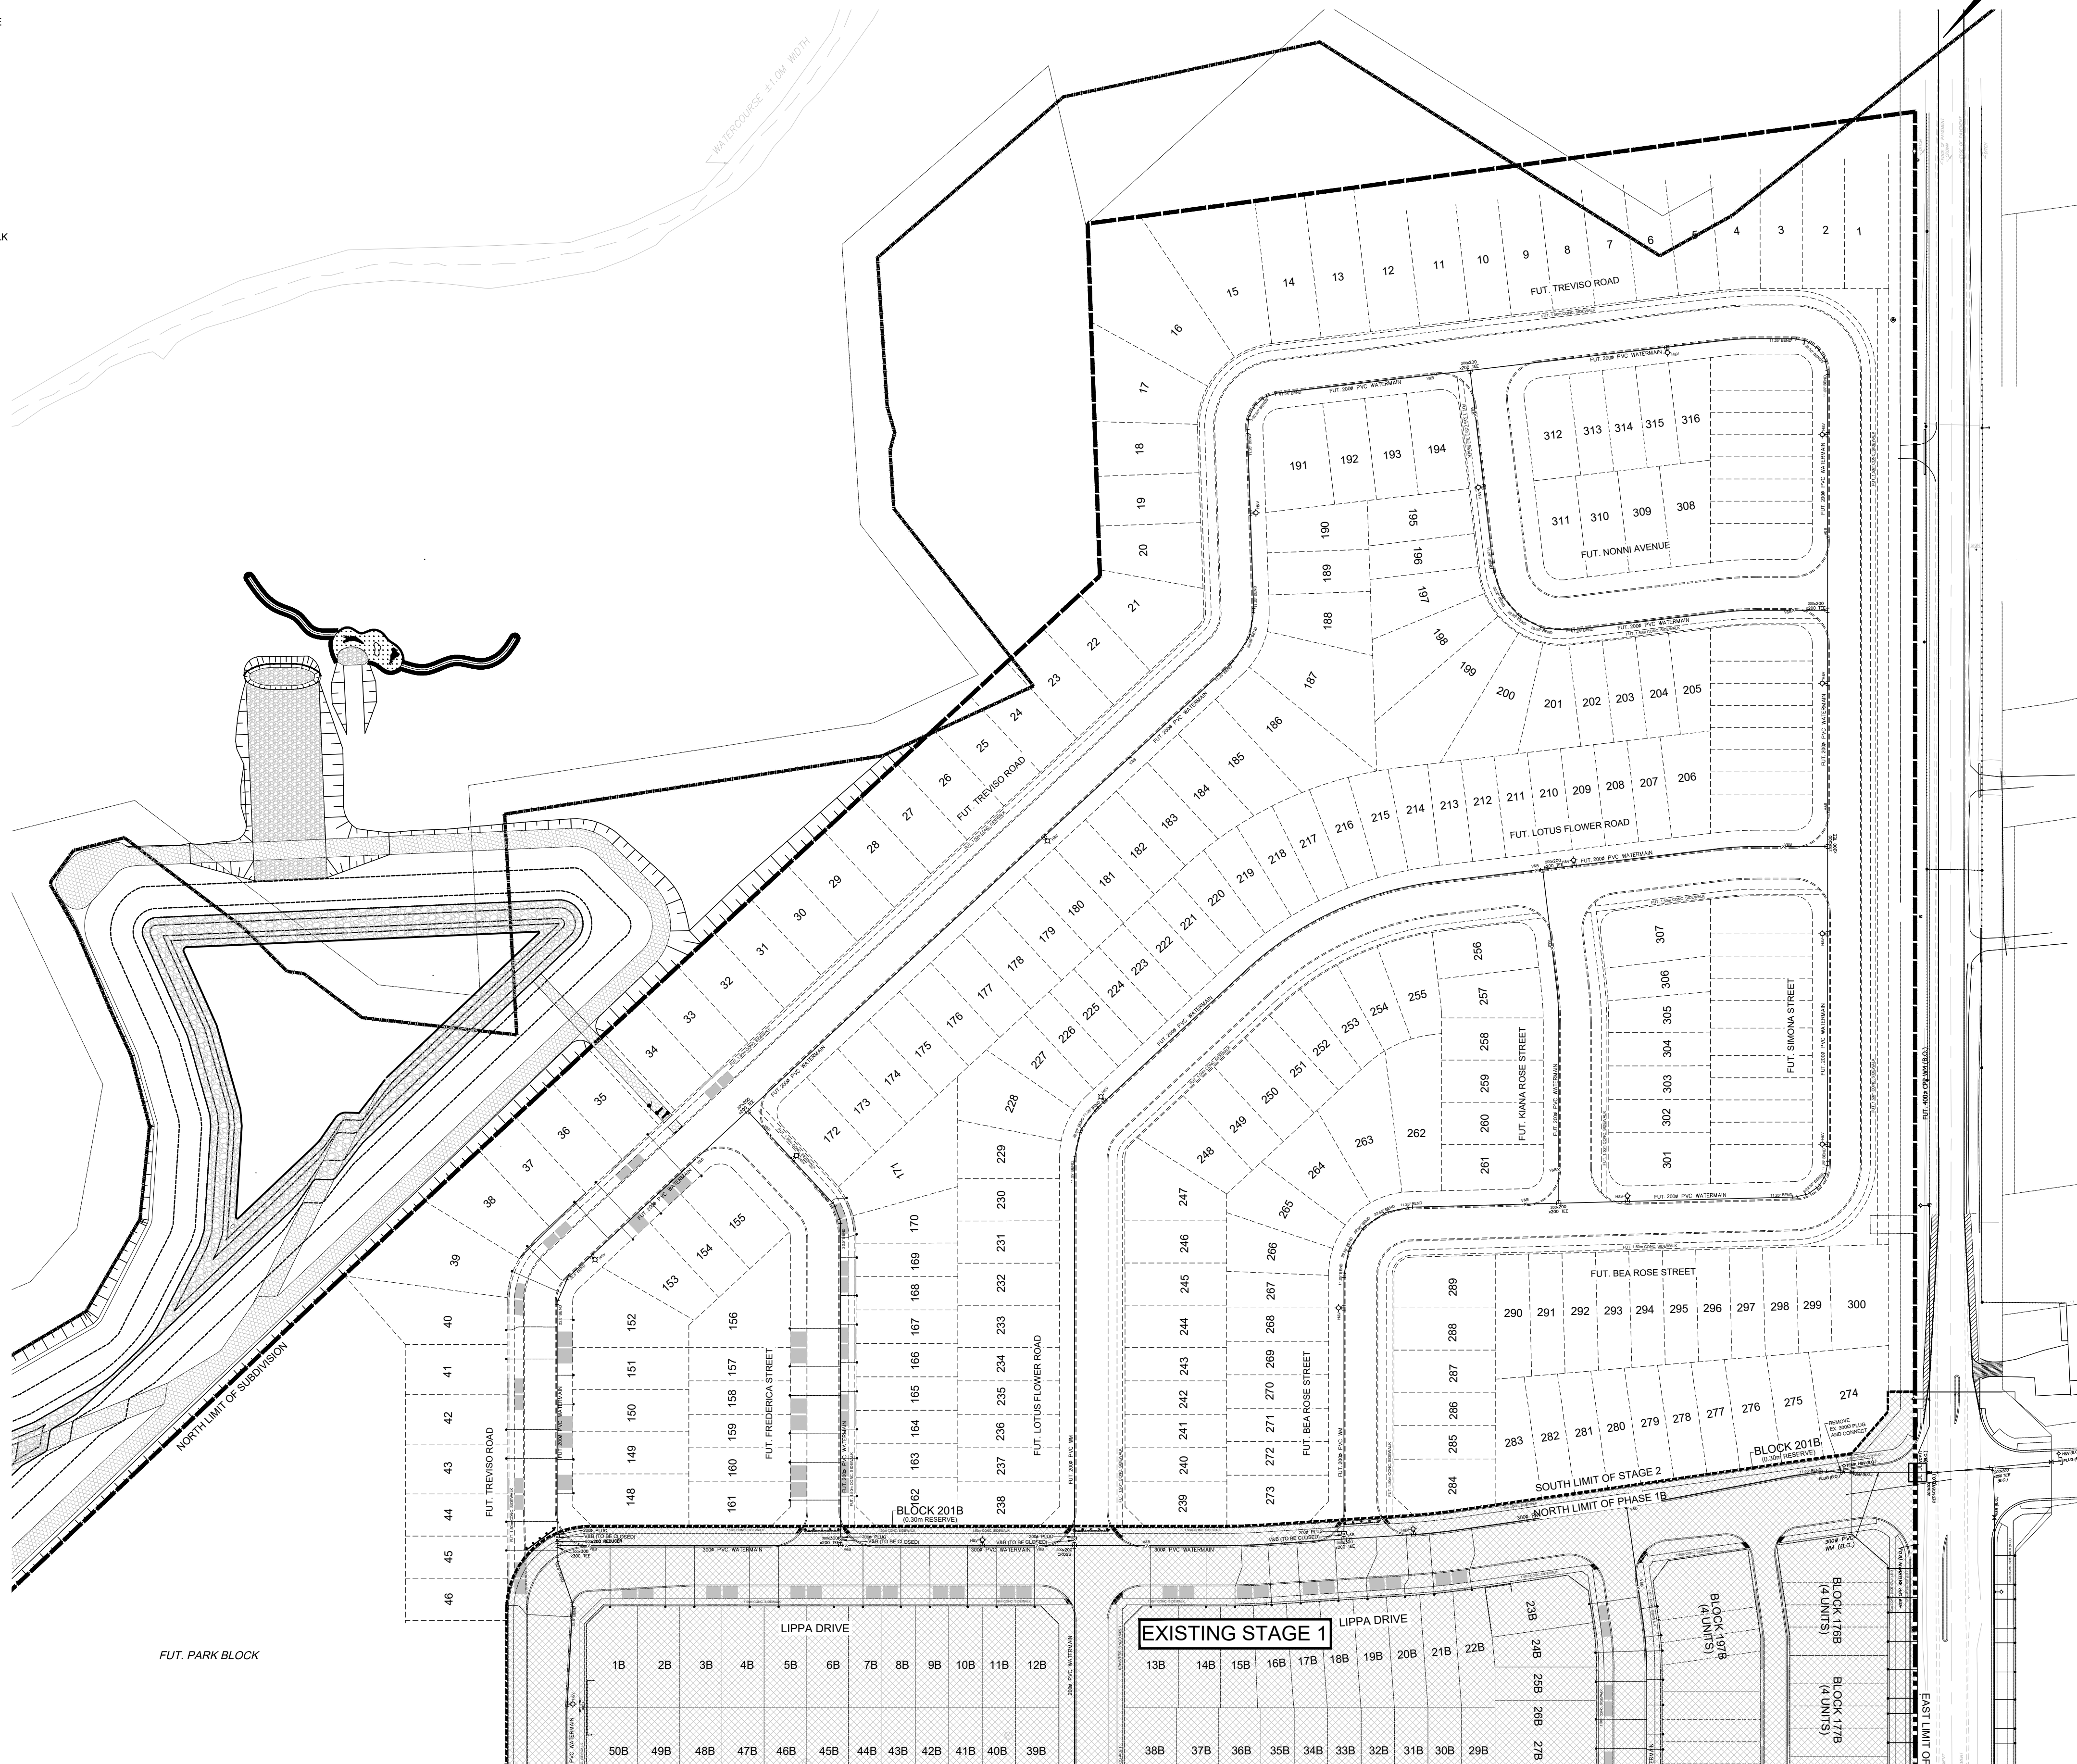

KEY PLAN NTS

CONNECTION TO WATERMAIN ON THE SPINE ROAD AND MCLAUGHLIN ROAD TO BE AS PER PEEL STD. 1-7-7/1-7-8.

|   |                      |                        |            |
|---|----------------------|------------------------|------------|
| 1 PRELIMINARY ENGINEERING A.D.R. DEC/4/20                                                                 |                      |                        |            |
| No.   | REVISIONS TO DRAWING | BY                     | DATE APPR. |
| ALL PREVIOUS ISSUES OF THIS DRAWING ARE SUPERSEDED                                                        |                      |                        |            |
| CLIENT<br>CALEDON DEVELOPMENT #2 LP                                                                       |                      |                        |            |
| MUNICIPALITY<br>TOWN OF CALEDON                                                                           |                      |                        |            |
| PROJECT TITLE<br>Mayfield West Residential Subdivision<br>Brookvalley - Stage 2                           |                      |                        |            |
| SHEET TITLE<br>WATERMAIN PLAN                                                                             |                      |                        |            |
| CONSULTANT<br>wsp                                                                                         |                      |                        |            |
| 100 Commerce Valley Dr. West, Thornhill, ON Canada L3T 0A1<br>T: 905.882.1100 F: 905.882.0055 www.wsp.com |                      |                        |            |
| STAMP   |                      |                        |            |
| DESIGNED<br>J.C.V.                                                                                        | DRAWN<br>10/12 CAD   | CHECKED<br>A.D.R.      |            |
| SCALE<br>1:1000                                                                                           |                      | DATE<br>SEPTEMBER 2020 |            |
| PROJECT NUMBER<br>12M-00011                                                                               |                      | DWG. NUMBER<br>WM5     |            |