


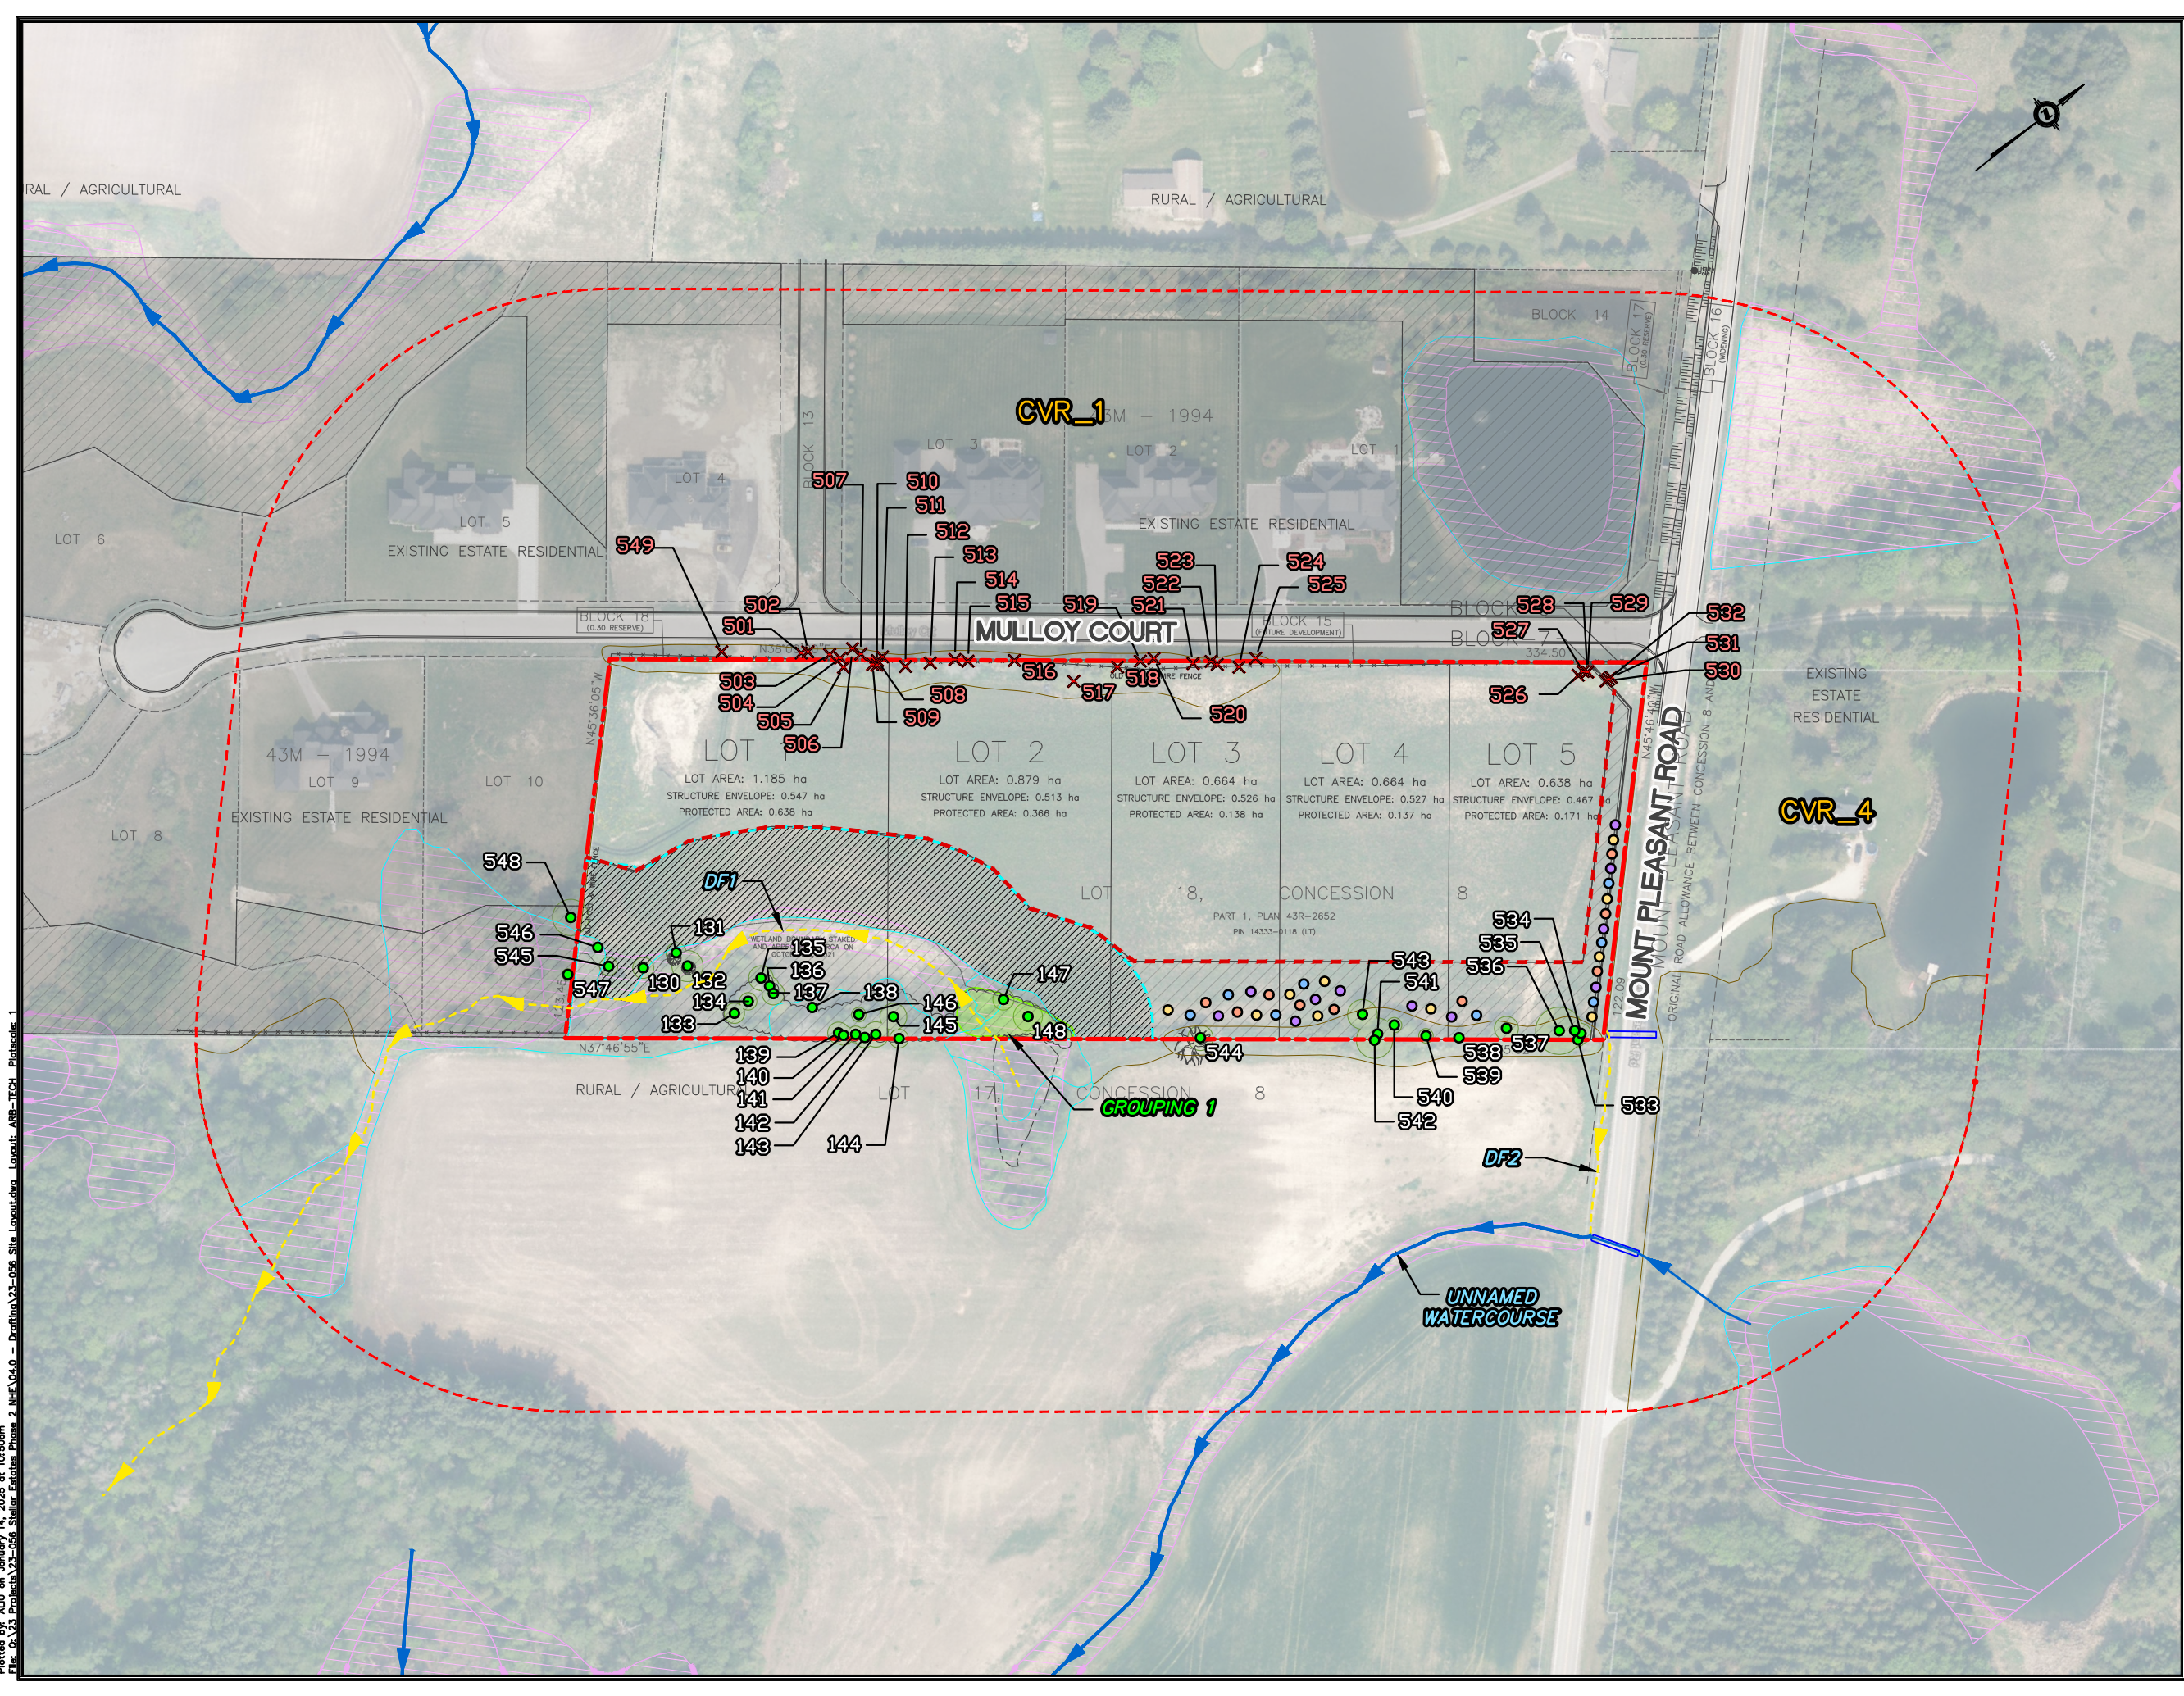


LEGEND:

- APPROX. PROPERTY BOUNDARY
- STUDY AREA
- MOUNT WOLFE WETLAND COMPLEX
PROVINCIAL SIGNIFICANT WETLAND
(PSW; MNRF, 2022)
- WATERCOURSE
- EPHEMERAL DRAINAGE FEATURE/
INDIRECT FISH HABITAT (DF)
- EXISTING TREE LOCATION TO BE
PRESERVED
- EXISTING TREE LOCATION TO BE
REMOVED
- TREE GROUPING
- TREE PROTECTION ZONE
- TREE PROTECTION FENCING
- ELC UPLAND COMMUNITIES
- ELC WETLAND COMMUNITIES
- 30m MVPZ SETBACK
- LIMIT OF PROP. STRUCTURE ENVELOPE
- MVPZ RESTORATION PLANTING ZONE

PROPOSED TREE SPECIES

- SUGAR MAPLE (*Acer saccharum*)
- RED OAK (*Quercus rubra*)
- EASTERN WHITE PINE (*Pinus strobus*)
- EASTERN WHITE CEDAR (*Thuja occidentalis*)

TOWN OF CALEDON
PLANNING
RECEIVED
June 17th, 2025

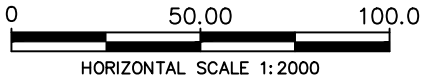

VEGETATION AND WILDLIFE ECOLOGY
MAP

0 MULLOY COURT
CALEDON, ON

DATE ISSUED:	JANUARY 2025	MAP 8
CREATED BY:	A.L.	
PROJECT NO.:	23-056	
REFERENCE:	TOWN OF CALEDON	

Plotted by: ALU on January 14, 2025 at 10:50am
File: Q:\23 Projects\23-056 Stiller Estates Phase 2 NHE\04.0 - Drafting\23-056 Site Layout.dwg Layout: ARB-TECH Plotstyle: 1