

TOWN OF CALEDON
PLANNING
RECEIVED
December 5th, 2025


SUGGESTED MOUNT PLEASANT ROAD BUFFER PLANT LIST

BOTANICAL NAME	COMMON NAME	GALIFER	HEIGHT	SPREAD	ROOT	REMARKS	SPACING	NATIVE
DECIDUOUS TREES								
ACER SACCHARUM	SUGAR MAPLE	60mm	3500mm	1500mm	S.B.	EQUAL FORM	----	✓
TILIA AMERICANA	BASSWOOD	60mm	3500mm	1500mm	S.B.	EQUAL FORM	----	✓
ULMUS x PIONEER	PIONEER ELM	60mm	3500mm	1500mm	S.B.	EQUAL FORM	----	✓
CONIFEROUS TREES								
PICEA GLAUGA	WHITE SPRUCE	----	2000mm	1000mm	S.B.	SPECIMEN	----	✓
PINUS STROBUS	EASTERN WHITE PINE	----	2000mm	1000mm	S.B.	SPECIMEN	----	✓
DECIDUOUS SHRUBS								
DIERVILLA LONICERA	BUSH HONEYSUCKLE	----	----	----	1 GAL. POT	----	1000mm	✓
ROSA BLANDA	MEADOW ROSE	----	400mm	----	BARE ROOT	----	1000mm	✓

BOLLARD NOTE:
WOOD BOLLARDS WILL BE INSTALLED AT EACH DIRECTIONAL CHANGE OF THE STRUCTURAL ENVELOPES TO HELP DELINEATE THE STRUCTURE ENVELOPES FROM NATURAL AREAS DURING DETAILED DESIGN STAGE, USING TOWN STANDARDS DETAIL #611.

PRINTING NOTE:
PLANS TO BE PRINTED IN COLOUR.

KEY PLAN

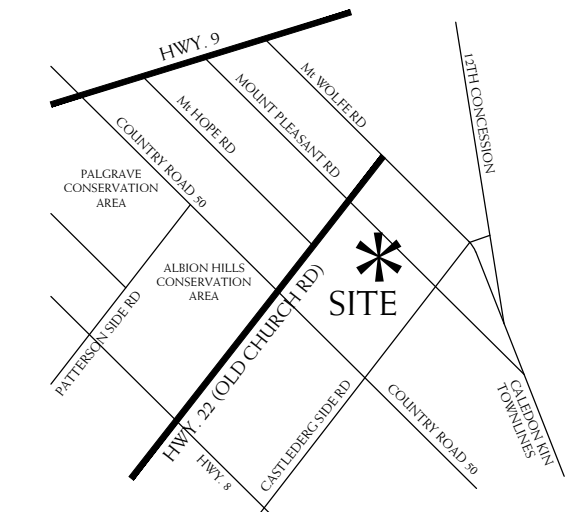

LEGEND

- PROPOSED DECIDUOUS TREES
- PROPOSED CONIFEROUS TREES
- PHASE 1 DECIDUOUS STREET TREES
- PROPOSED SHRUBS
- PROPOSED MOUNT PLEASANT ROAD BUFFER PLANTING AREA

BASE INFORMATION OBTAINED ELECTRONICALLY FROM ECOMETRIX (JOB NO. 22-3001-SP; TEL: 905-857-7600)

no.	date	version	by
3.	DEC 1 2025	REISSUED FOR DRAFT PLAN APPROVAL	RD
2.	JAN 30 2025	ISSUED FOR DRAFT PLAN APPROVAL	ED/MM
1.	JAN 12 2024	ISSUED FOR INITIAL DRAFT PLAN	MC/ED

All information hereon to be checked and verified at the site and any discrepancies must be reported to and clarified by the landscape architect before commencing work. All drawings, specifications, details, digital information, etc., prepared by the landscape architect are instruments of service and as such are his property and must be returned at his request.

MEMBER
OALA

ALEXANDER BUDREVICS
LANDSCAPE ARCHITECTS

895 Don Mills Road, Second Tower, Suite 212
Toronto, Ontario, Canada, M3C 1W3
416.444.5201
www.budrevics.com


project
**STELLAR ESTATES
SUBDIVISION PHASE 2**
MULLOY COURT
TOWN OF CALEDON, ONTARIO
STELLAR HOMES INC./ECOMETRIX

drawing
**MOUNT PLEASANT ROAD
LANDSCAPE PLAN**

date JANUARY 10, 2024
scale* 1:500

direction

drawn ED
file 3690 L1 V3-251201
project no. 3690
sheet no. L-1

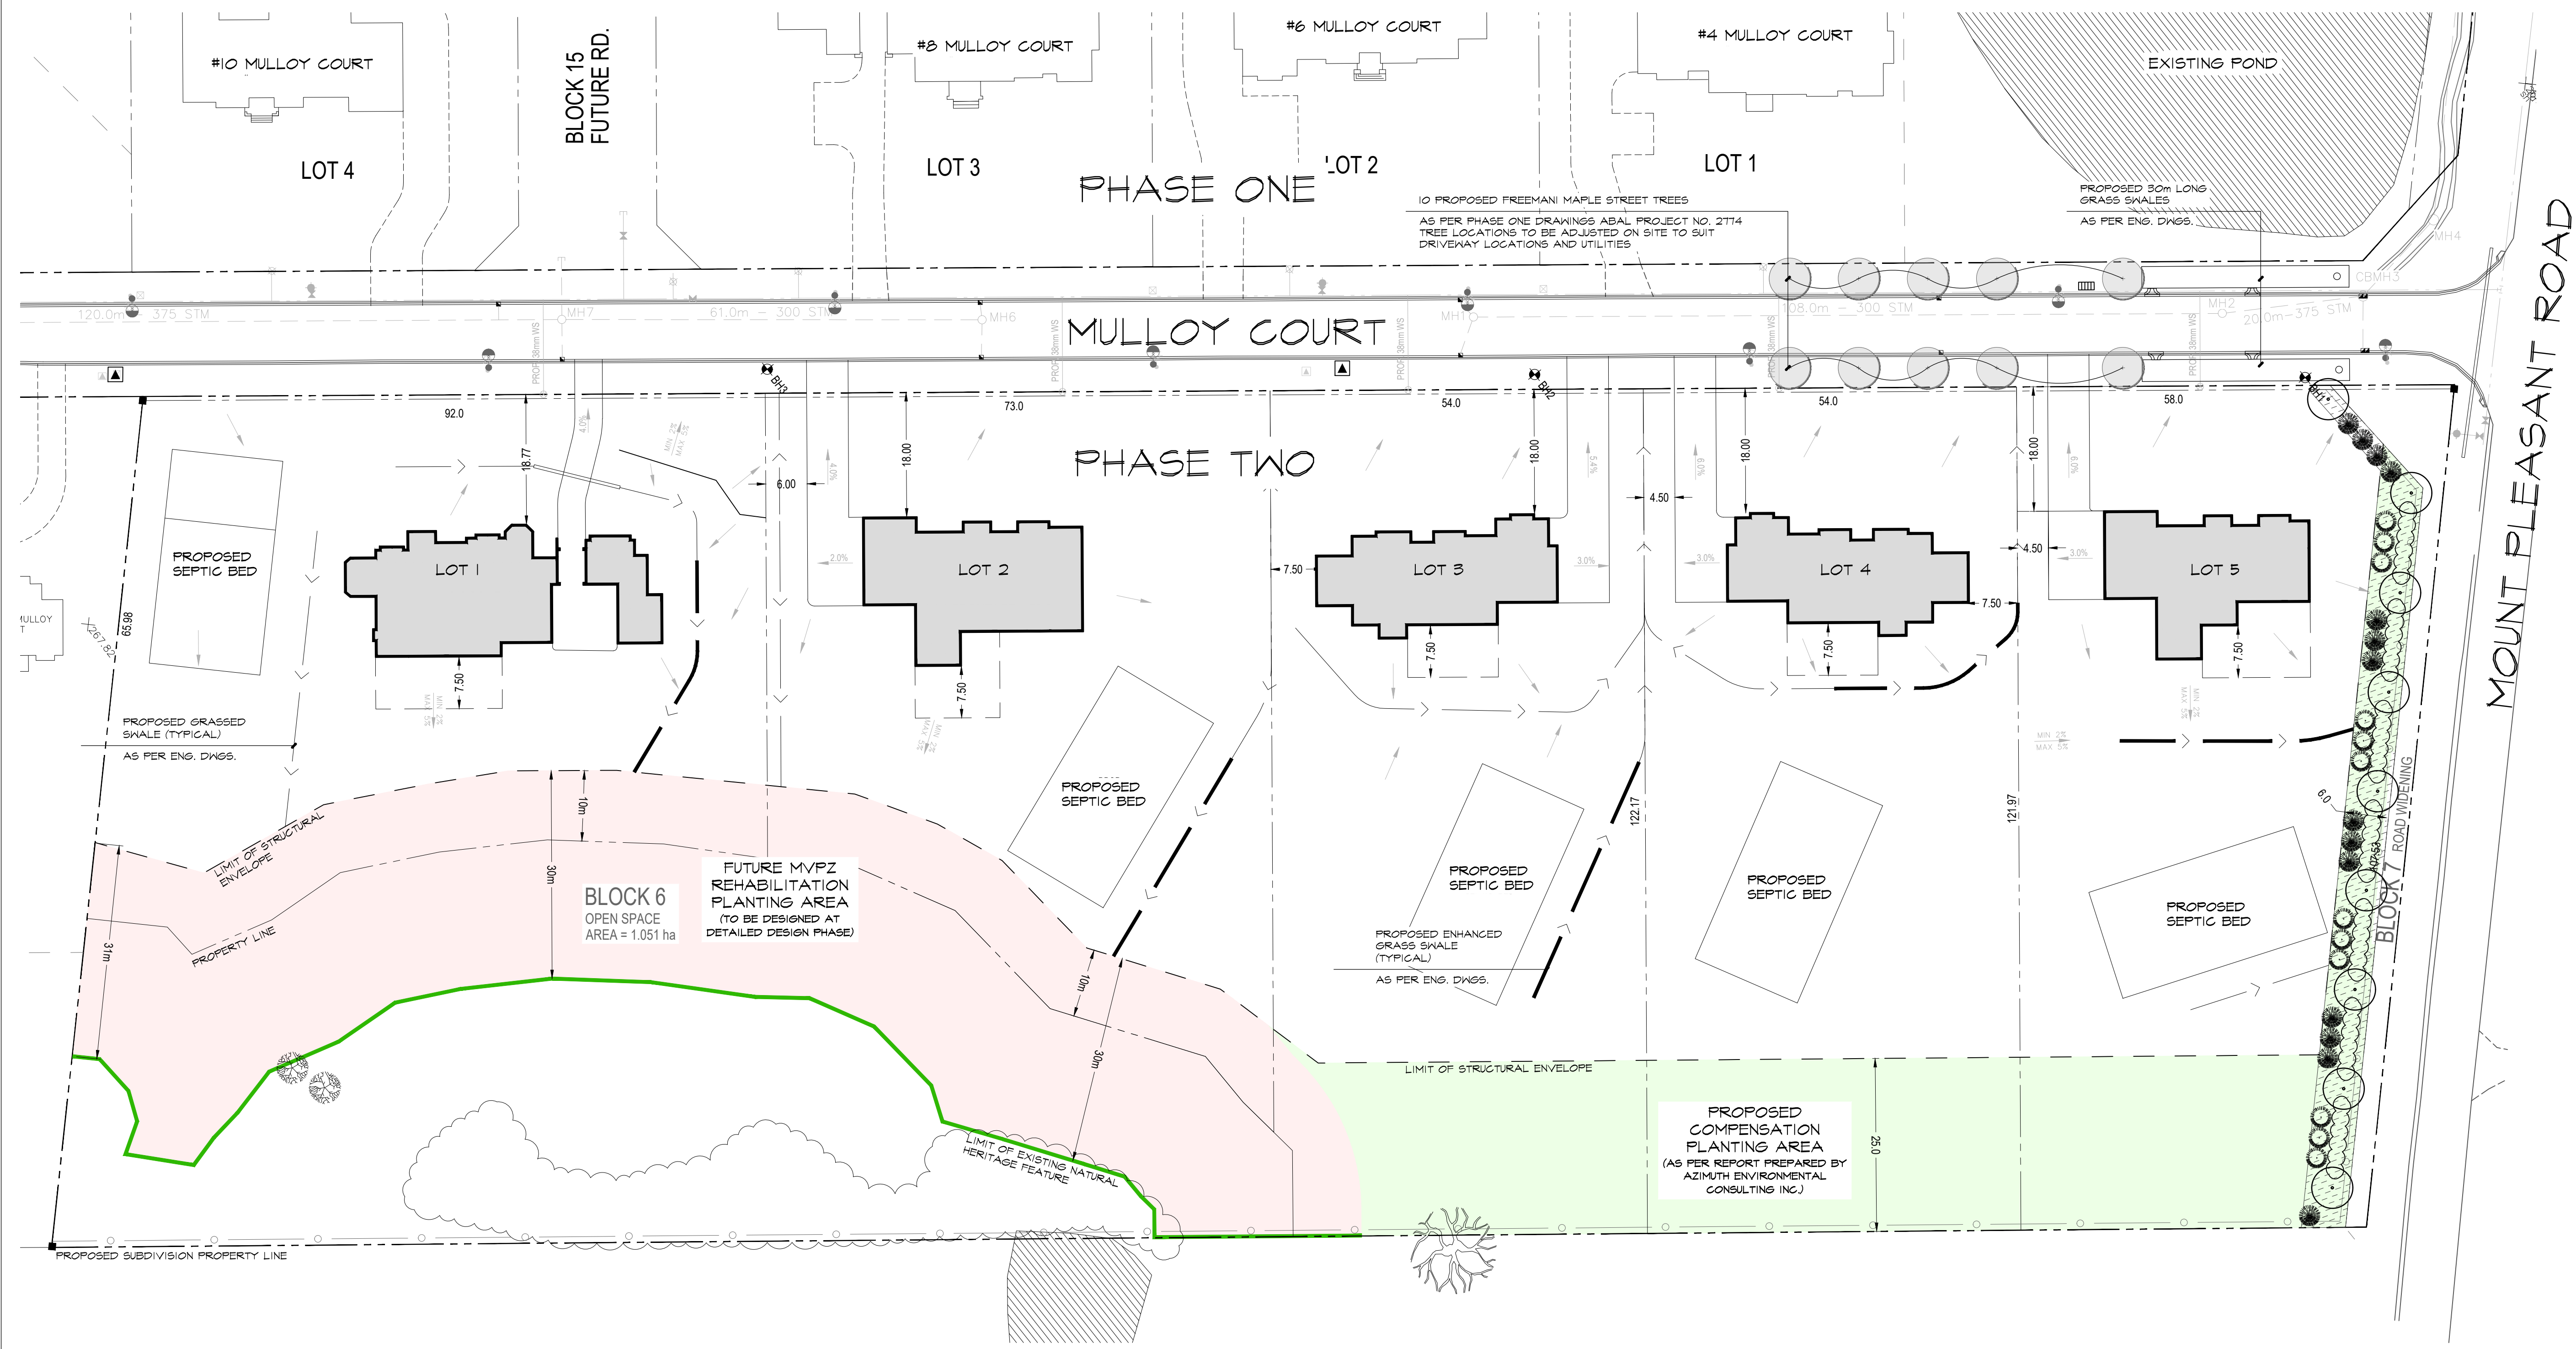

*NOTED SCALE IS APPLICABLE ONLY WHEN PRINTED ON ARCH D (34"x36") SIZE SHEET