
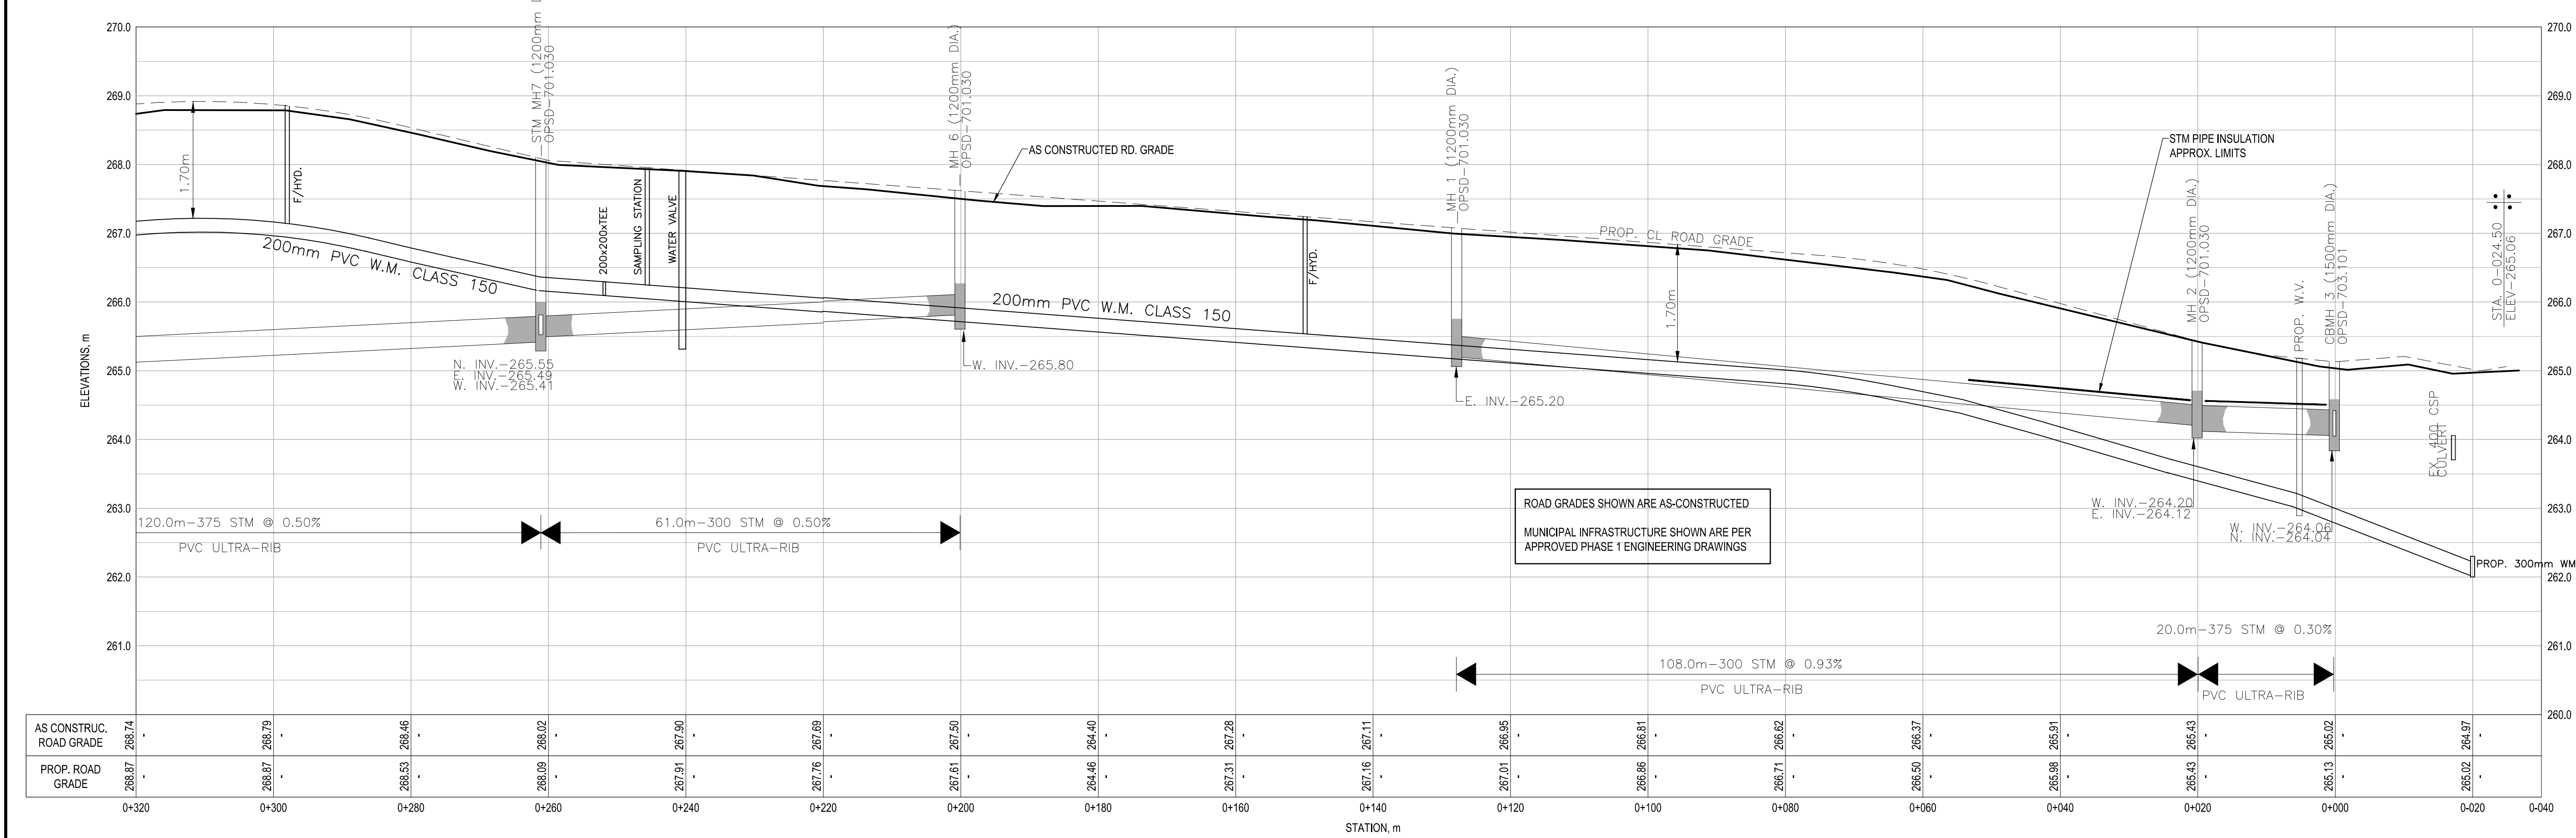


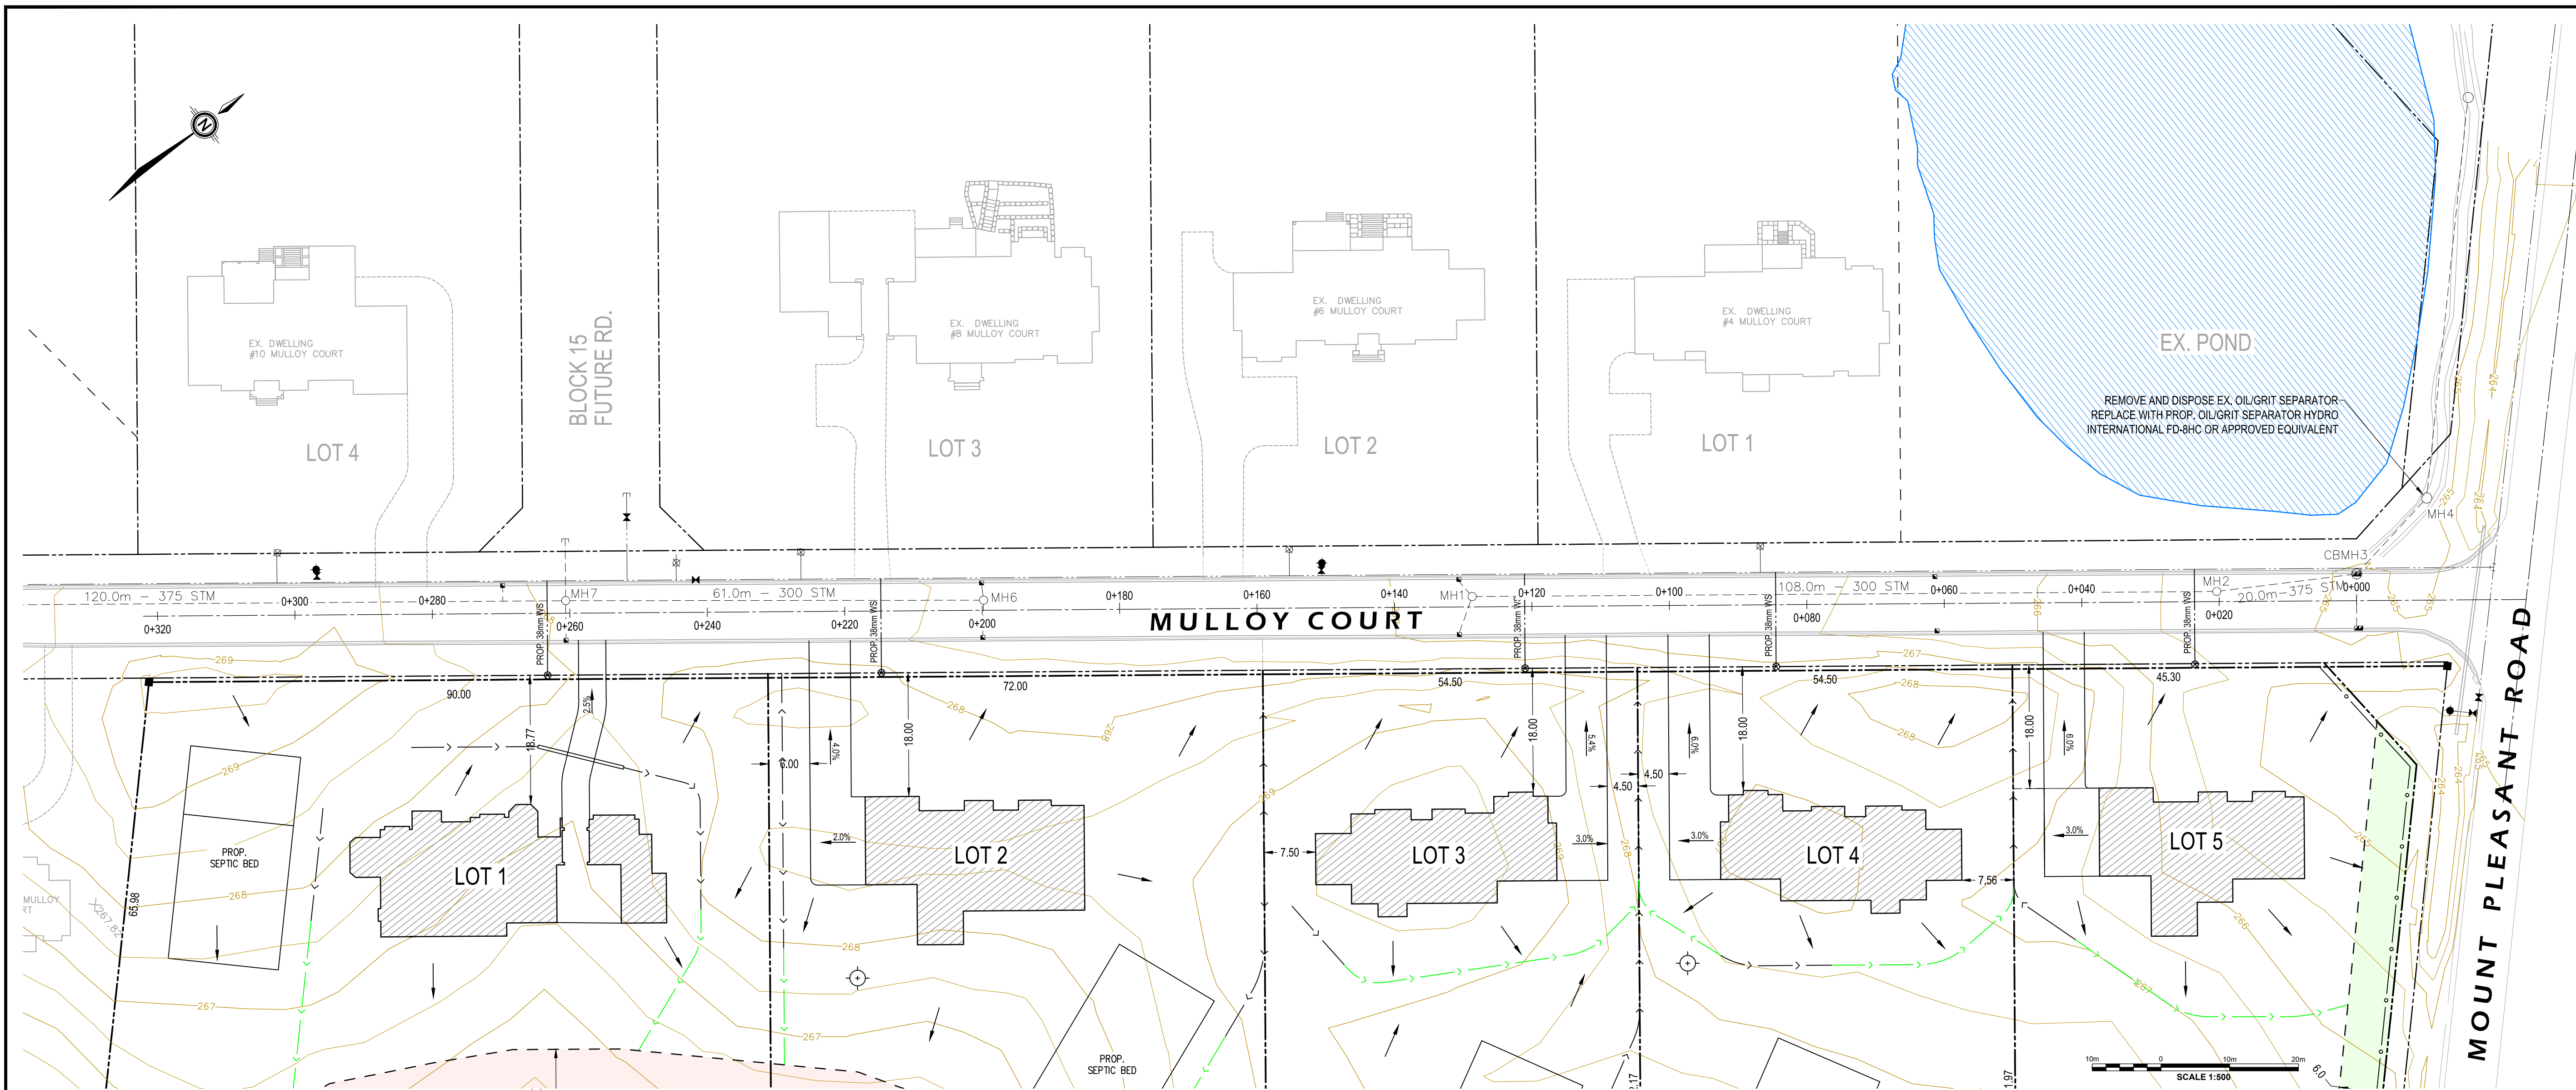

KEY PLAN

MULLOY COURT

SUBJECT PROPERTY

CASTLEBERG SIDE ROAD

MOUNT PLEASANT ROAD

MOUNT WOLF ROAD

KEY PLAN

TOWN OF CALEDON

NTS

LEGEND

- PROPERTY LINES (PROPOSED)
- PROPERTY LINES (EXISTING)
- KEY NATURAL HERITAGE FEATURE
- LIMIT OF STRUCTURE ENVELOPE (PROPOSED)
- PROP. GRASSSED SWALE
- PROP. INFILTRATION SWALE, MIN. 50.0m / LOT
- EX. WATERMAIN
- PROP. WATERMAIN CONNECTIONS
- EX. / PROP. WATER BOX
- EX. GATE VALVE
- EX. HYDRANT

DESIGNED BY

APPROVED BY

N°	Date	Revisions	Dwn.	Des'd.	Chk'd.
①	17/JAN/2025	SECOND SUBMISSION	AAF	AAF	RJW
②	26/JAN/2024	DPA APPLICATION	AAF	AAF	RJW

Client:

STELLAR HOMES INC.

Project Name:

STELLAR ESTATES PHASE 2
MULLOY COURT, TOWN OF CALEDON

Title Name:

MULLOY COURT
PLAN AND PROFILE

Drawing N°:

22-3001-06

Sheet N°:

6 OF 9

Scale:

H 1:500 / V 1:50

Rev. N°:

①