

REFERENCE PLANT LIST


KEY	COMMON NAME	KEY	COMMON NAME
DECIDUOUS TREES		CONIFEROUS TREES	
A	RED MAPLE	M	WHITE SPRUCE
AI	RED MAPLE	N	EASTERN WHITE PINE
B	SILVER MAPLE	P	WHITE CEDAR
BI	SILVER MAPLE	DECIDUOUS SHRUBS	
C	SHAGBARK HICKORY	aa	SMOOTH SERVICEBERRY
CI	SHAGBARK HICKORY	bb	GRAY DOGWOOD
D	BALSAM POPLAR	cc	RED OSIER DOGWOOD
DI	BALSAM POPLAR	dd	BUSH HONEYSUCKLE
E	SWAMP WHITE OAK	ee	STAGHORN SUMAC
EI	SWAMP WHITE OAK	ff	MEADOW ROSE
F	BUR OAK	gg	COMMON ELDERBERRY
FI	BUR OAK	hh	COMMON NINEBARK
G	RED OAK	II	PUSSY WILLOW
H	BLACK WILLOW		
HI	BLACK WILLOW		
K	AMERICAN ELM		

SEE SHEET PD-5 FOR MASTER PLANT LIST


FOR SHEET PD-1 SEE NATURALIZATION SPECIFICATIONS ON SHEET PD-5

SEEDED AREAS NOT TO BE MOWED

TOWN OF CALEDON
PLANNING
RECEIVED
March 17, 2021

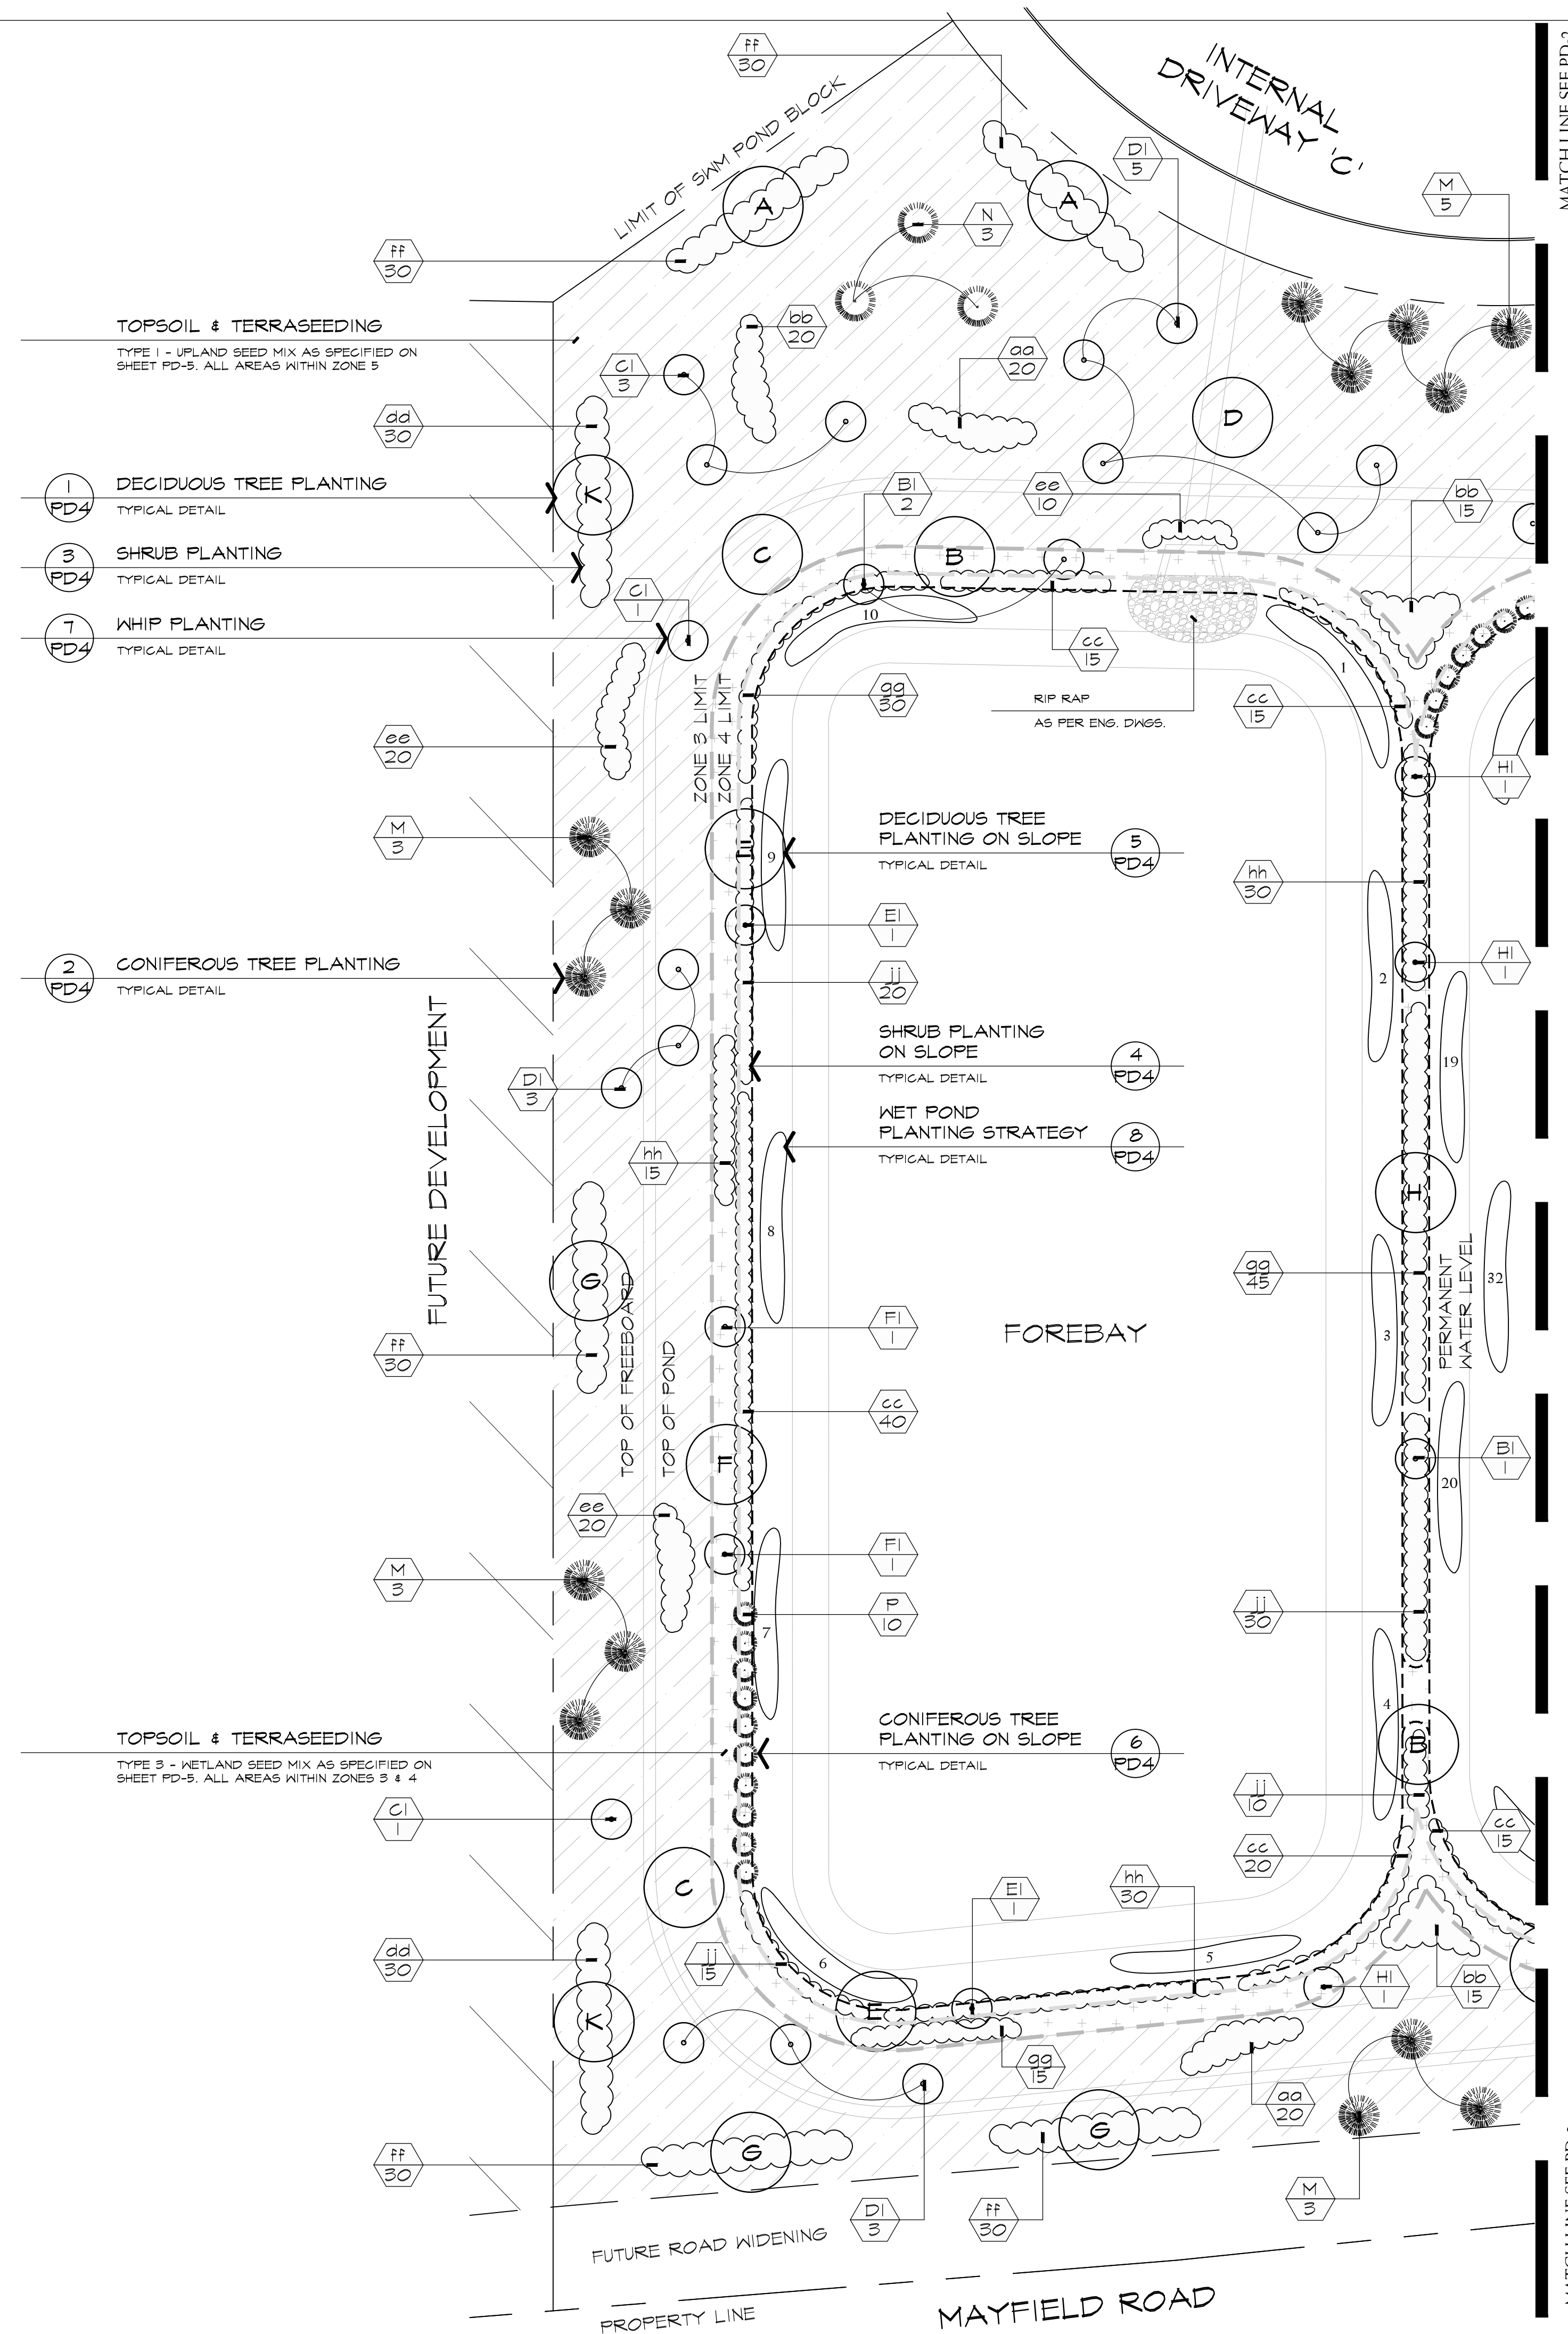

REFERENCE PLAN

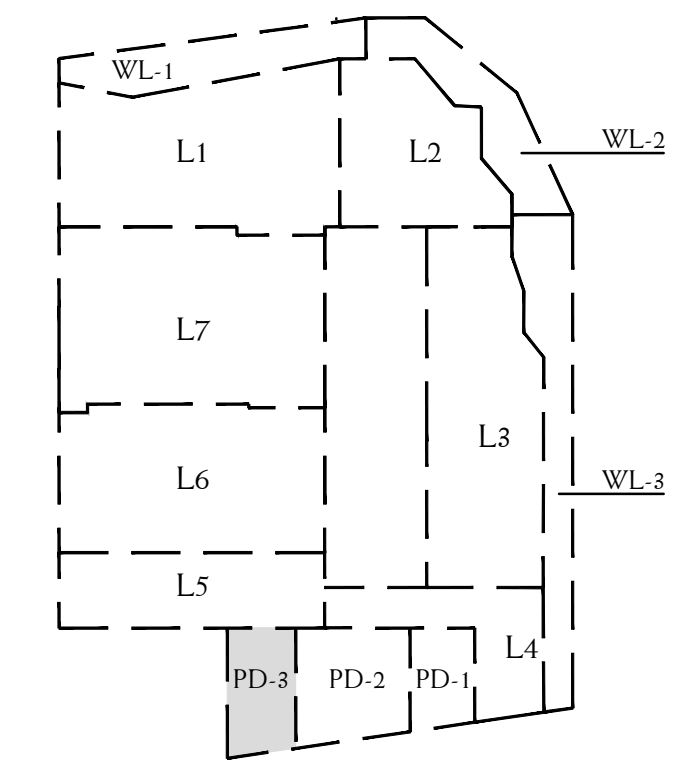

LEGEND

- DECIDUOUS TREES
- CONIFEROUS TREES
- SHRUB PLANTING
- LIMIT OF ZONE 3
- LIMIT OF ZONE 4
- PERMANENT WATER LEVEL
- LIMIT OF SWM POND BLOCK
- AQUATIC PLANTINGS
- TYPE 1 SEED MIX
- TYPE 3 SEED MIX

BASE INFORMATION OBTAINED ELECTRONICALLY FROM BALDASSARRA ARCHITECTS INC. (TEL. 905-660-0722)

V1.	date	version	by
MAR 11 2021	ISSUED FOR FIRST SUBMISSION	KM	

All information hereon to be checked and verified at the site and any discrepancies must be reported to and clarified by the landscape architect before commencing work. All drawings, specifications, details, digital information, etc., prepared by the landscape architect are instruments of service and as such are his property and must be returned at his request.

ALEXANDER BUDREVICS
ASSOCIATES LIMITED
LANDSCAPE ARCHITECTS

895 Don Mills Road, Second Tower, Suite 212
Toronto, Ontario, Canada, M3C 1W3

416.444.5201
416.444.5208

www.budrevics.com

project
PROPOSED INDUSTRIAL DEVELOPMENT
12035 DIXIE ROAD
CALEDON, ONTARIO
TRIBAL PARTNERS CANADA INC.

drawing
SWM POND LANDSCAPE PLAN

date	MARCH 9, 2021	drawn	KM
scale*	1:300	file	3416 PD3 V1-210311
direction		project no.	3416
		sheet no.	PD-3

*NOTED SCALE IS APPLICABLE ONLY WHEN PRINTED ON ARCH D (34"x36") SIZE SHEET