
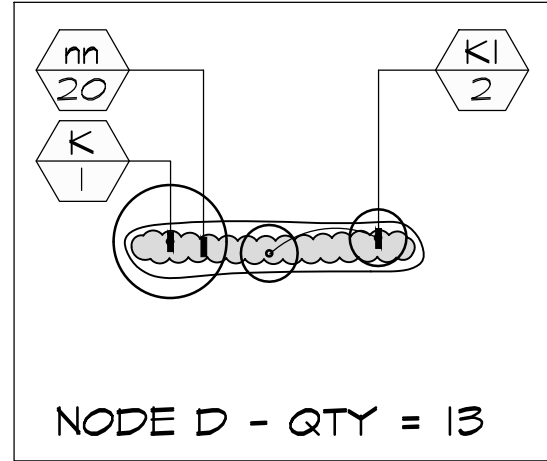
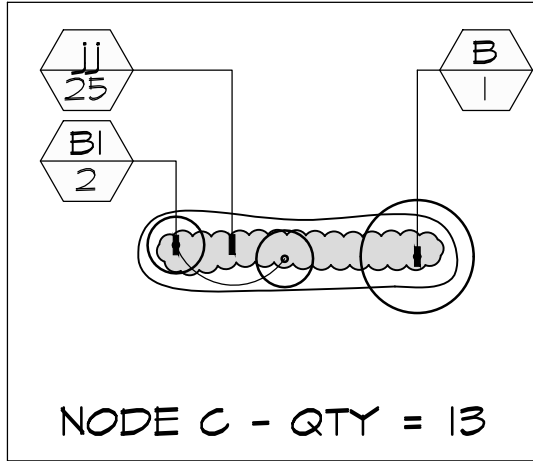
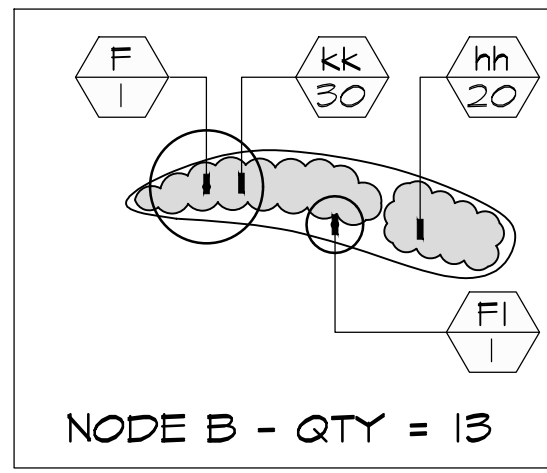


REALIGNED CREEK
PLANTING NODES

SEE SHEET WD-2 FOR MASTER PLANT LIST





ZONE 3

LOWER HALF OF ENGINEERED SLOPES

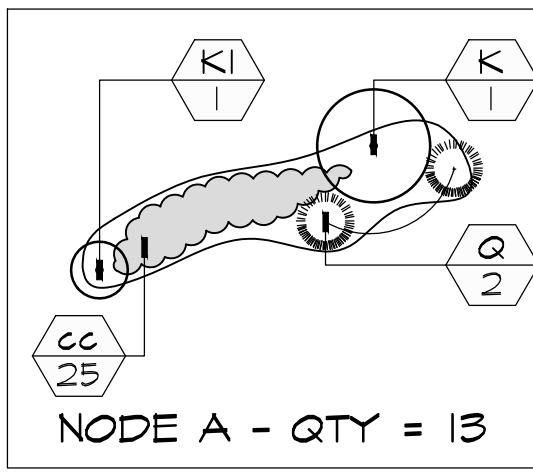







ZONE 4

UPPER HALF OF ENGINEERED SLOPES

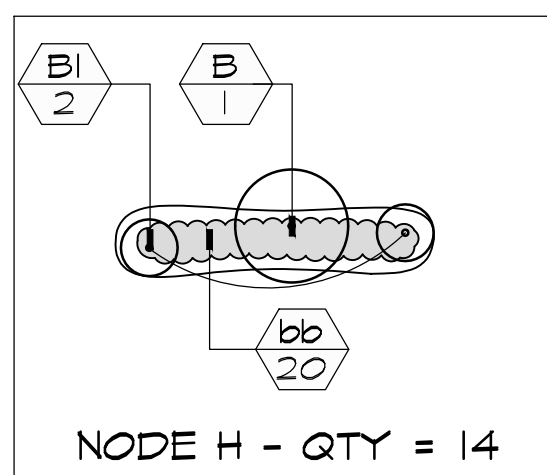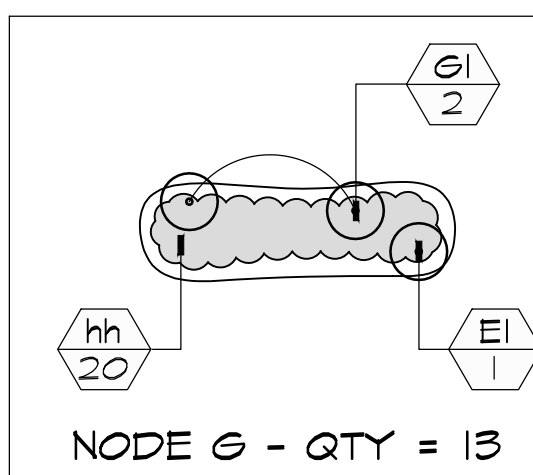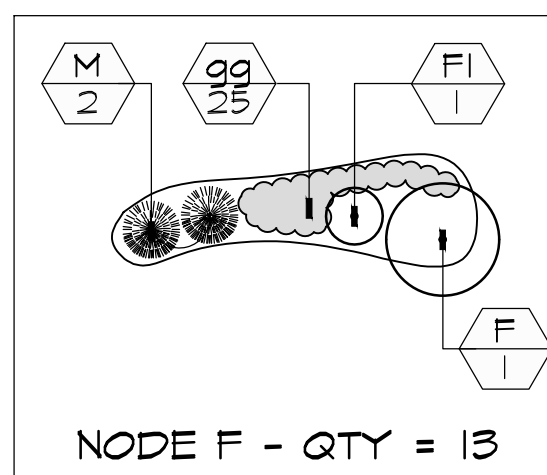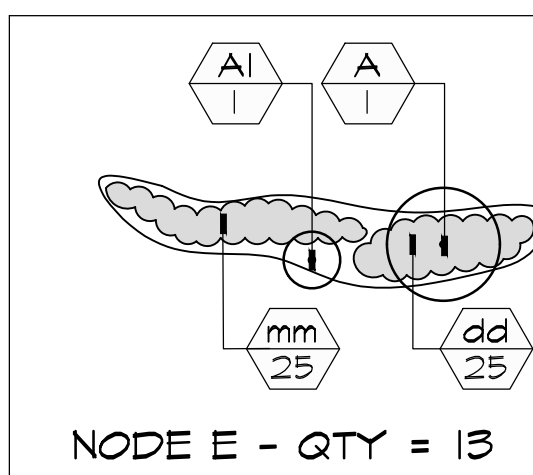

ZONE 5

BETWEEN TOP OF SLOPE AND CREEK PROPERTY LINE

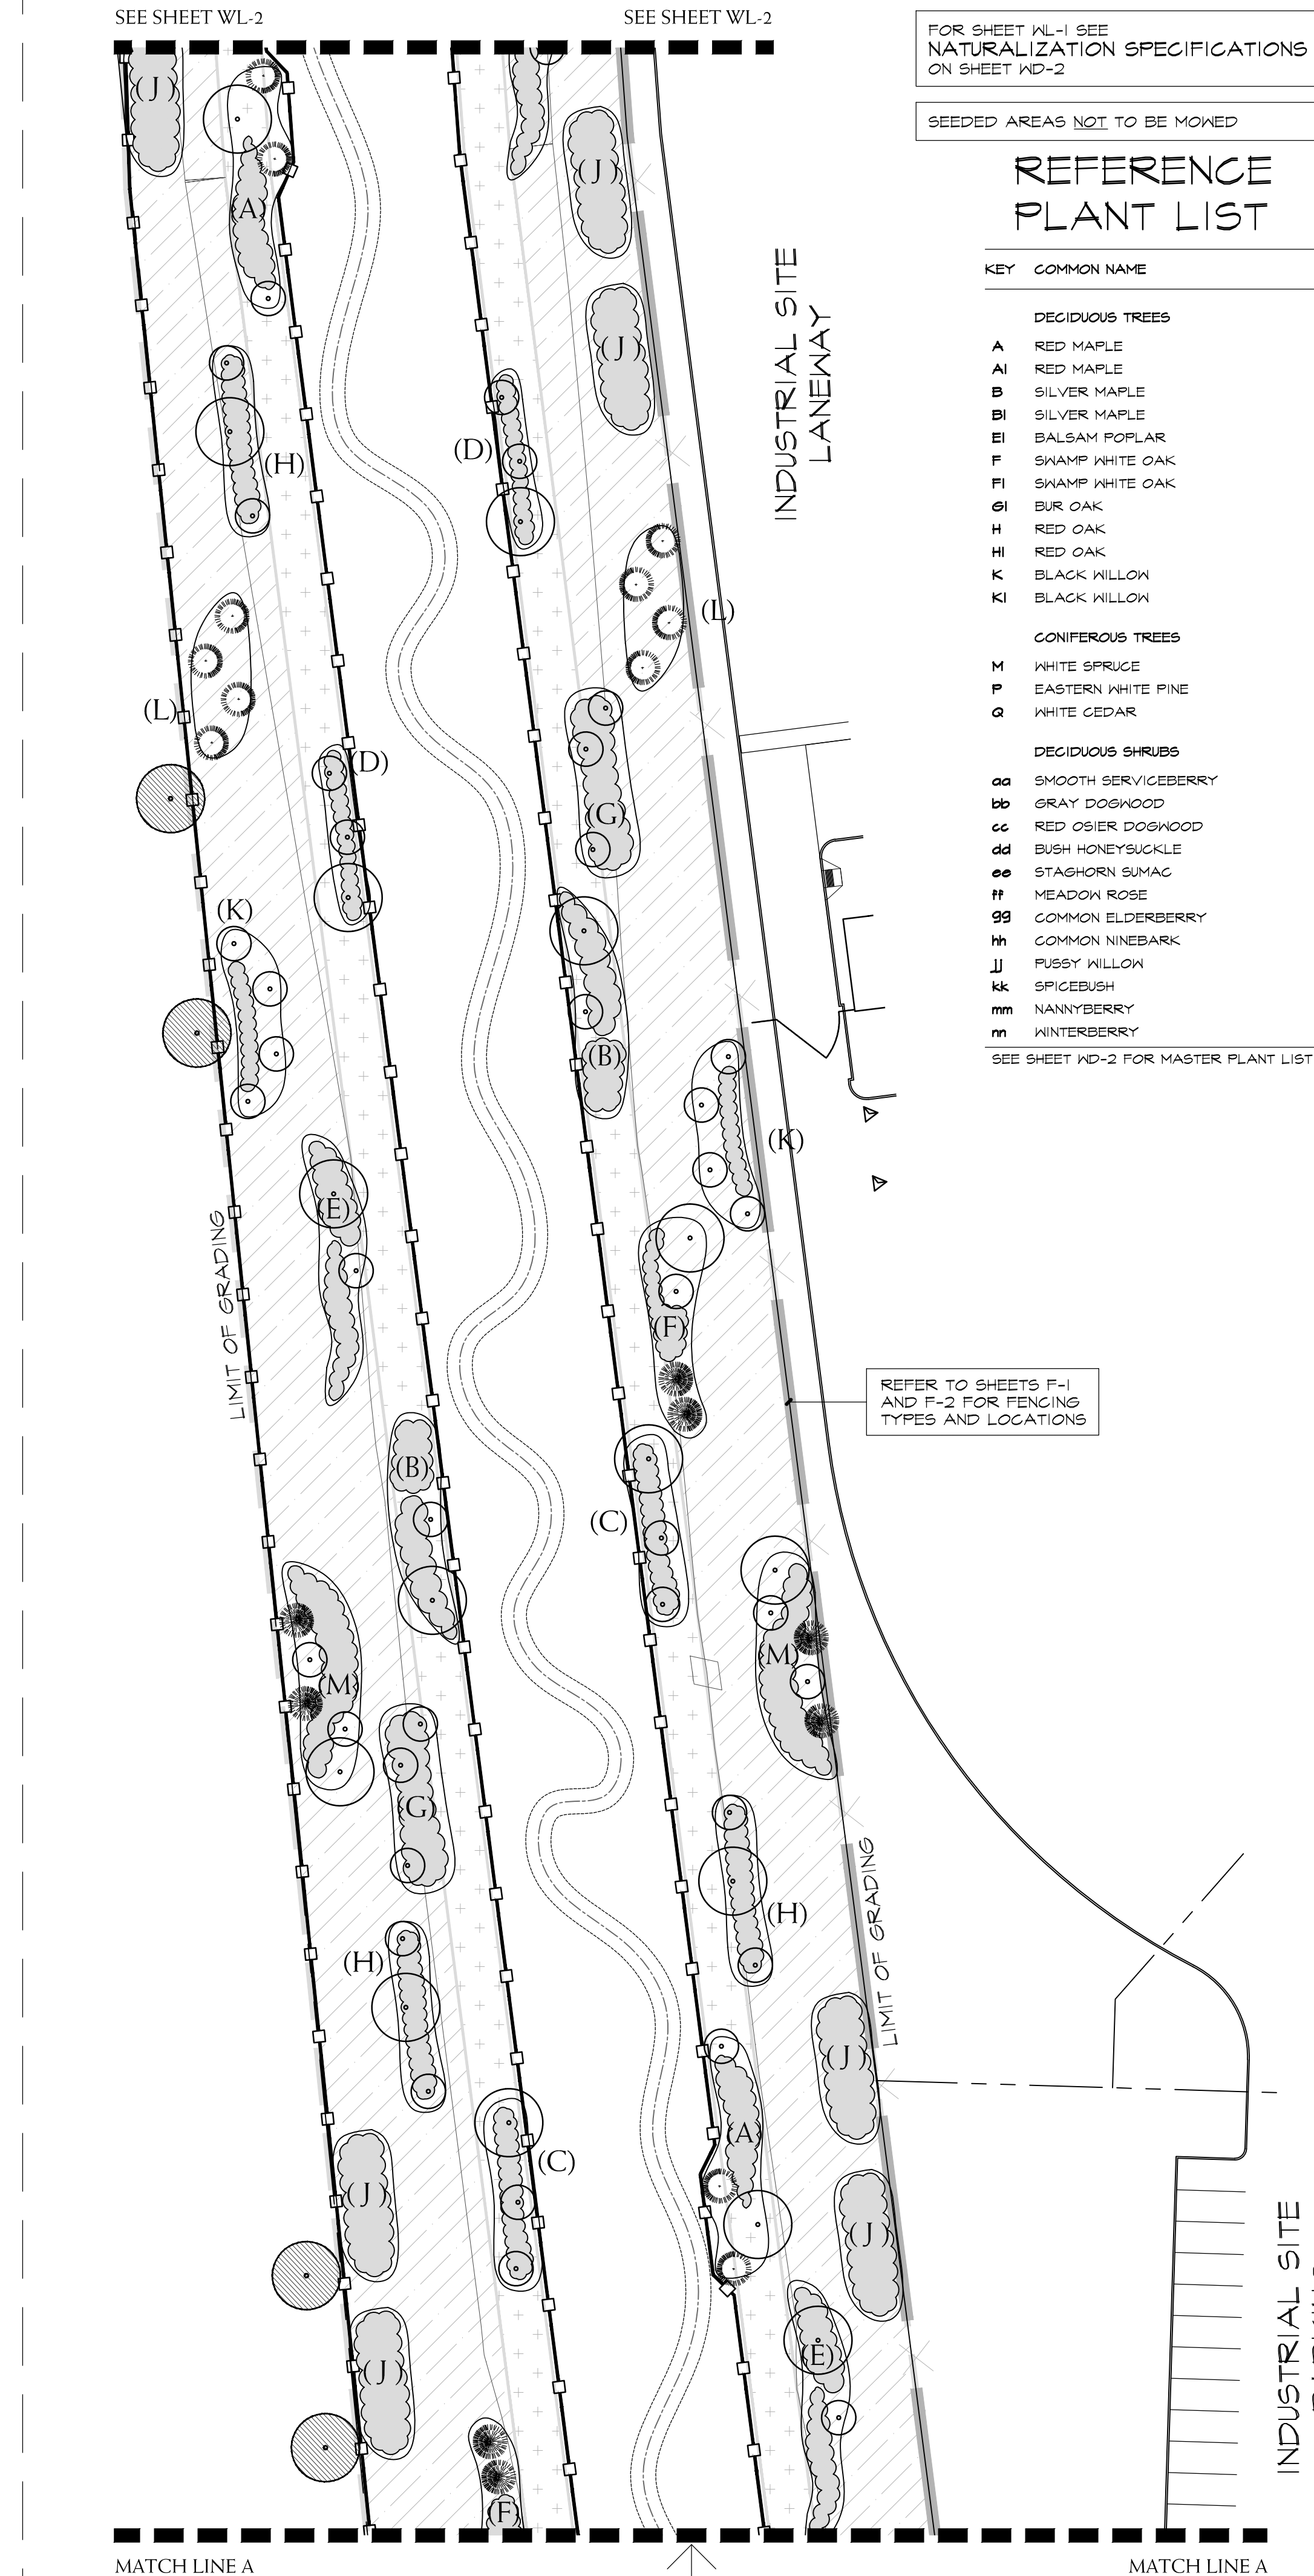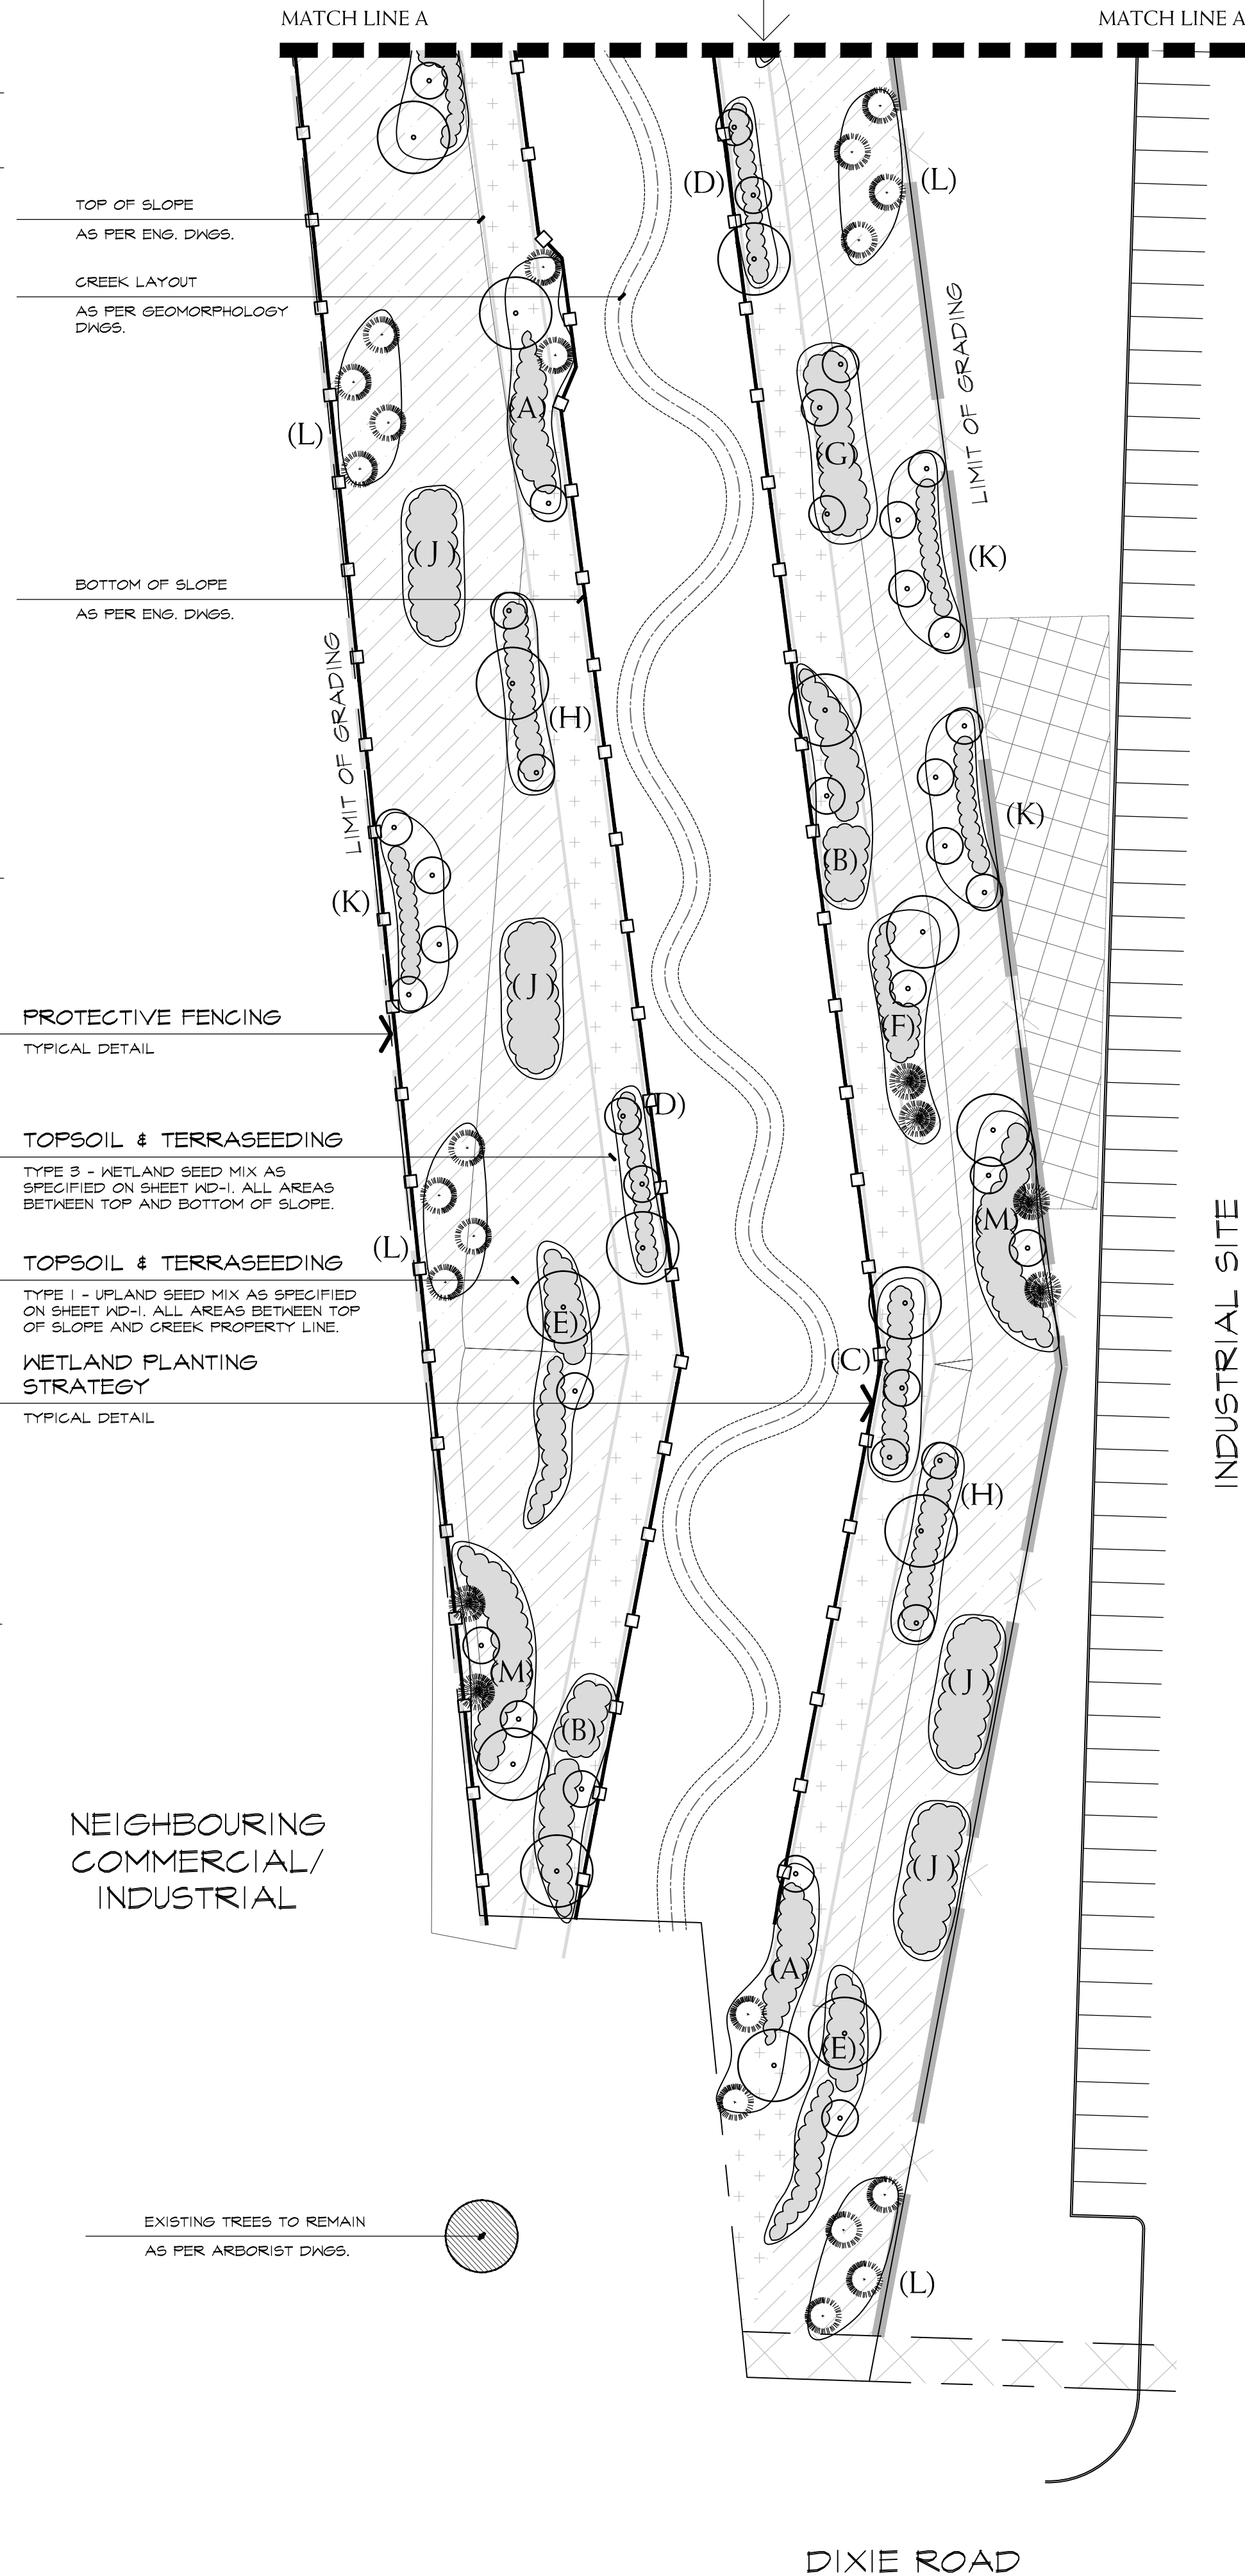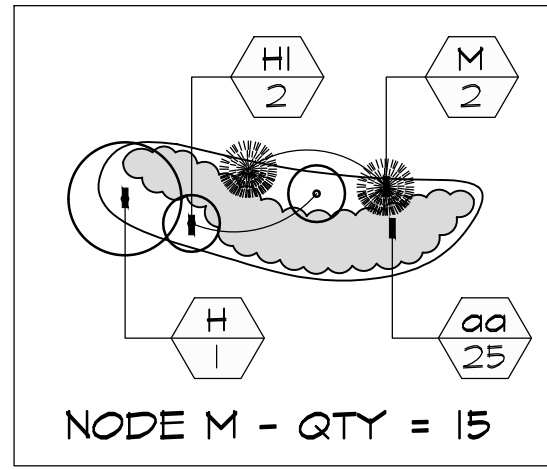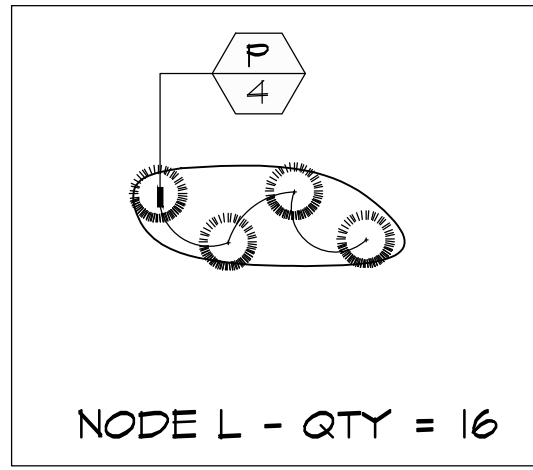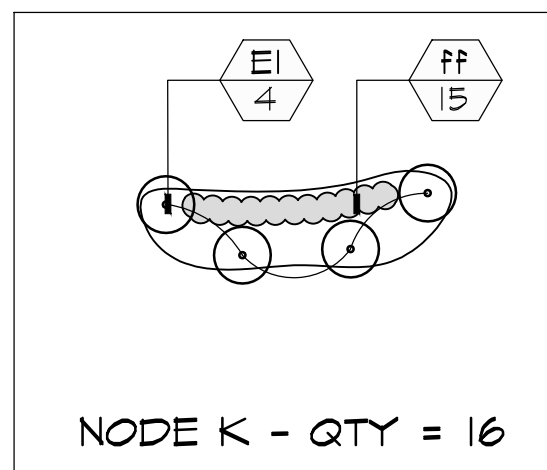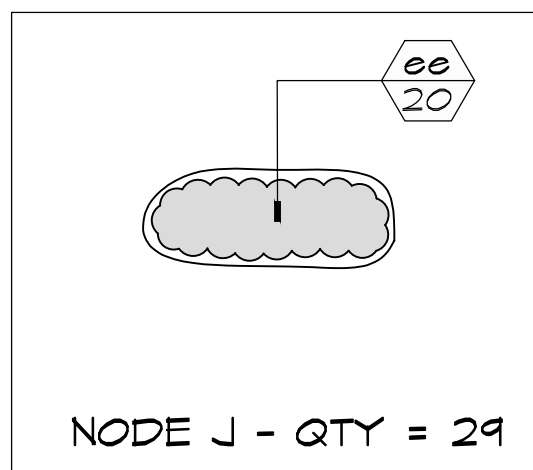

FOR SHEET WL-1 SEE
NATURALIZATION SPECIFICATIONS
ON SHEET WD-2

SEEDED AREAS NOT TO BE MOWED

REFERENCE
PLANT LIST

KEY COMMON NAME

DECIDUOUS TREES

- A RED MAPLE
- AI RED MAPLE
- B SILVER MAPLE
- BI SILVER MAPLE
- EI BALSAM POPLAR
- F SHAMP WHITE OAK
- FI SHAMP WHITE OAK
- GI BUR OAK
- H RED OAK
- HI RED OAK
- K BLACK WILLOW
- KI BLACK WILLOW

CONIFEROUS TREES


- M WHITE SPRUCE
- P EASTERN WHITE PINE
- Q WHITE CEDAR

DECIDUOUS SHRUBS

- aa SMOOTH SERVICEBERRY
- bb GRAY DOGWOOD
- cc RED OSIER DOGWOOD
- dd BUSH HONEYSUCKLE
- ee STAGHORN SUMAC
- ff MEADOW ROSE
- gg COMMON ELDERBERRY
- hh COMMON NINEBARK
- jj PUSSY WILLOW
- kk SPICEBUSH
- mm NANNYBERRY
- nn WINTERBERRY

SEE SHEET WD-2 FOR MASTER PLANT LIST

REFERENCE PLAN

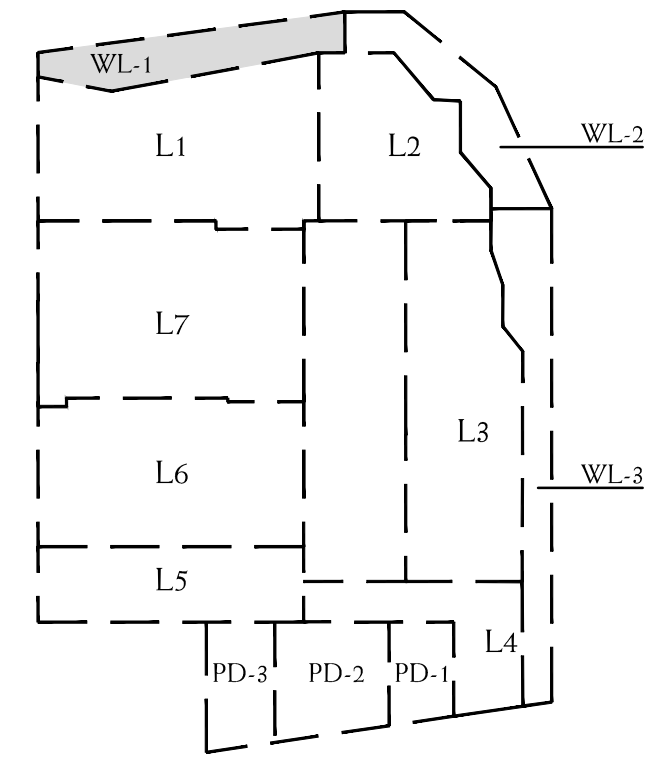

LEGEND

- DECIDUOUS TREES
- CONIFEROUS TREES
- SHRUB PLANTINGS
- TEMPORARY PROTECTIVE FENCING
- TYPE 1 SEED MIX
- TYPE 3 SEED MIX
- LIMIT OF GRADING

BASE INFORMATION OBTAINED ELECTRONICALLY FROM
BALDASSARRA ARCHITECTS INC. (TEL. 905-666-0722)

V1.	MAR 11 2021	ISSUED FOR FIRST SUBMISSION	KM
no.	date	version	by

All information herein to be checked and verified at the site and any discrepancies must be reported to and clarified by the landscape architect before commencing work. All drawings, specifications, details, digital information, etc., prepared by the landscape architect are instruments of service and as such are his property and must be returned at his request.

ALEXANDER BUDREVICS
& ASSOCIATES LIMITED
LANDSCAPE ARCHITECTS

885 Don Mills Road, Second Tower, Suite 212
Toronto, Ontario, Canada, M3C 1W3

416.444.5201
416.444.5208

www.budrevics.com

project
PROPOSED INDUSTRIAL DEVELOPMENT
12035 DIXIE ROAD
CALEDON, ONTARIO
TRIBAL PARTNERS CANADA INC.

drawing

REALIGNED CREEK
LANDSCAPE PLAN

date	MARCH 9, 2021	drawn	KM
scale*	1:400	file	3416 WL1V1-210311
direction		project no.	3416
		sheet no.	WL-1

TOWN OF CALEDON
PLANNING
RECEIVED
March 17, 2021

*NOTED SCALE IS APPLICABLE ONLY WHEN PRINTED ON ARCH D (34"x36") SIZE SHEET