
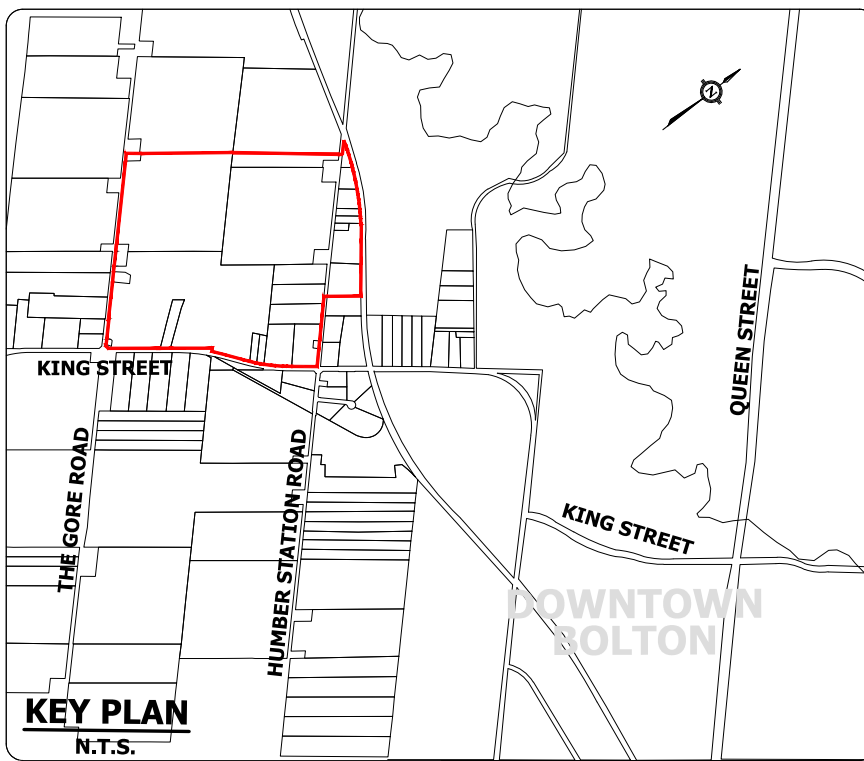
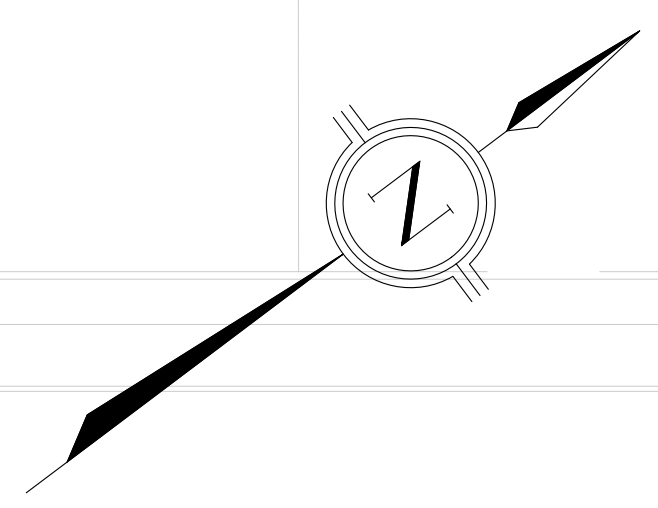


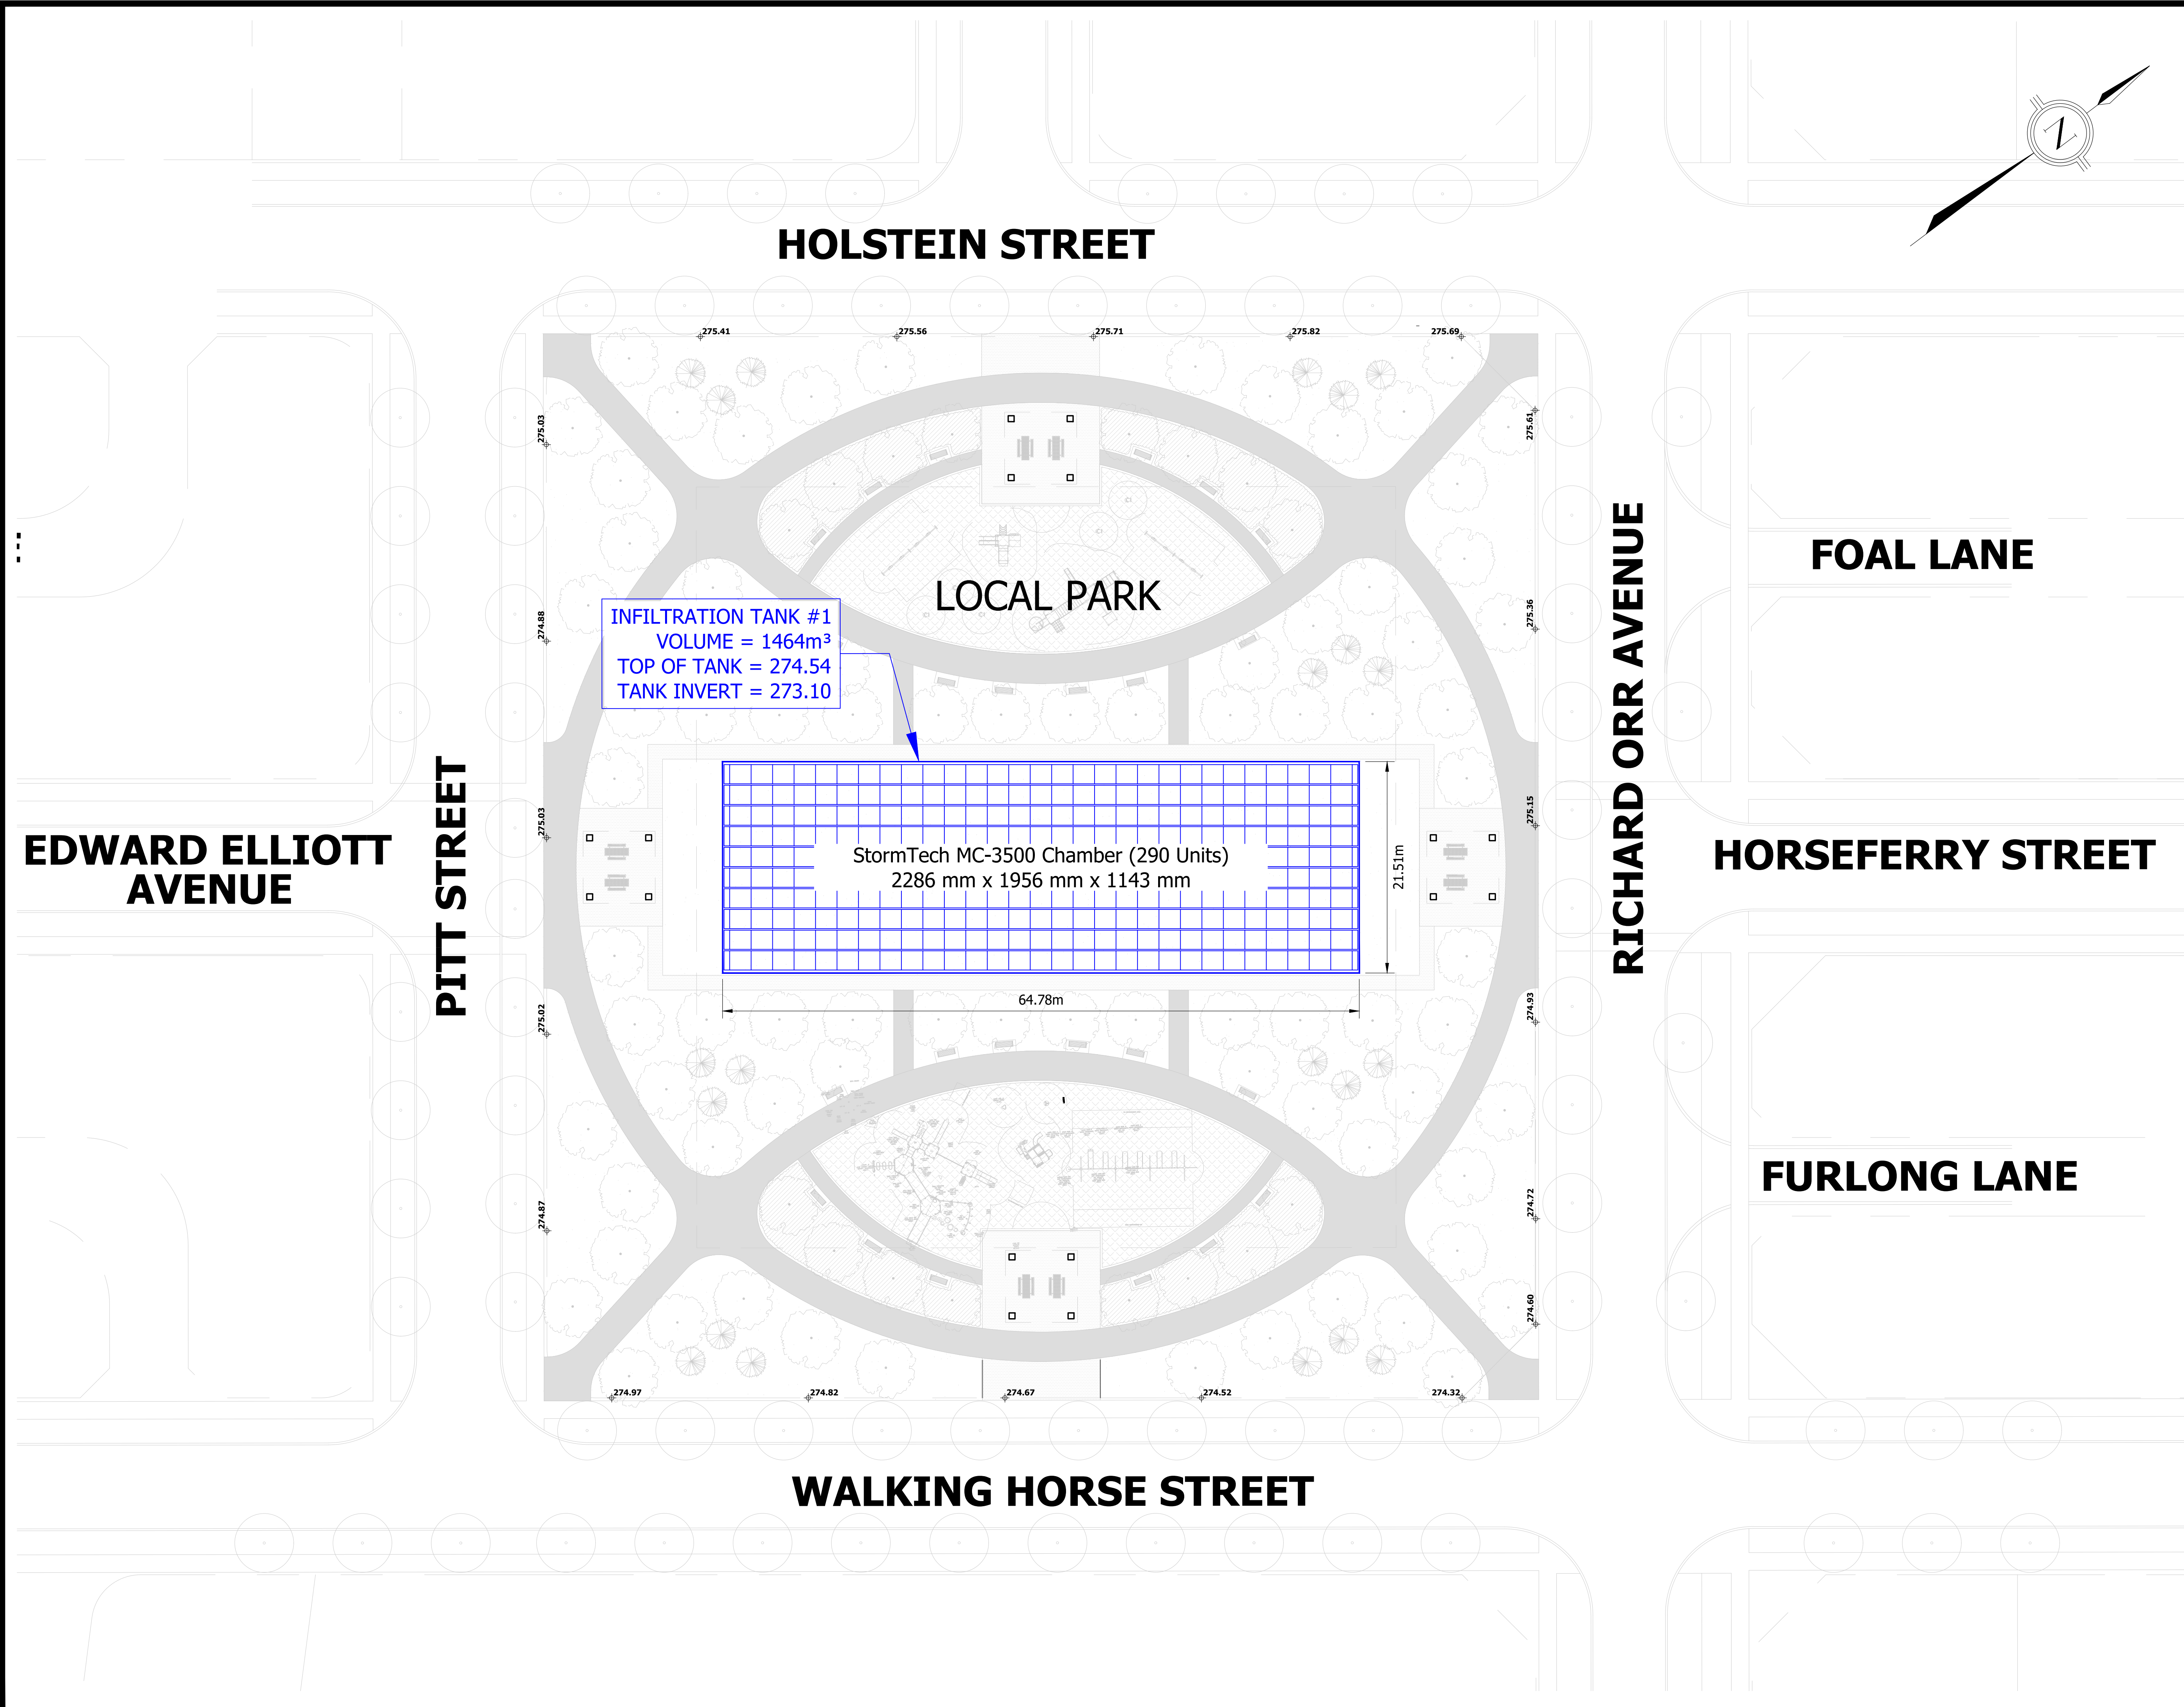

LEGEND:

 **PARK STORAGE SYSTEM**

**TOWN OF CALEDON
PLANNING
RECEIVED**



May 6 2025

 **URBANTECH®**
Urbantech® Consulting
A Division of Lighthouse-Tec West Ltd.
2760 14th Avenue, Suite 301,
Markham, ON L3R 3T7
TEL 905.946.9461 • urbantech.com

**TOWN OF CALEDON
REGIONAL MUNICIPALITY OF PEEL
CALEDON STATION SECONDARY PLAN**

**PARK STORAGE SYSTEM
CHAMBER SYSTEM LAYOUT
TANK 1**

SURVEYED BY:	J.D.B.	DATE:	2020	JOB NO.	15-458
DRAWN BY:	TL	CHECKED BY:	AB	DRAWING NO.	SHEET NO.
DESIGNED BY:	TL	CHECKED BY:	TL/AB	FIG 1	
SCALE:	1:300	DATE:	JANUARY 2025		

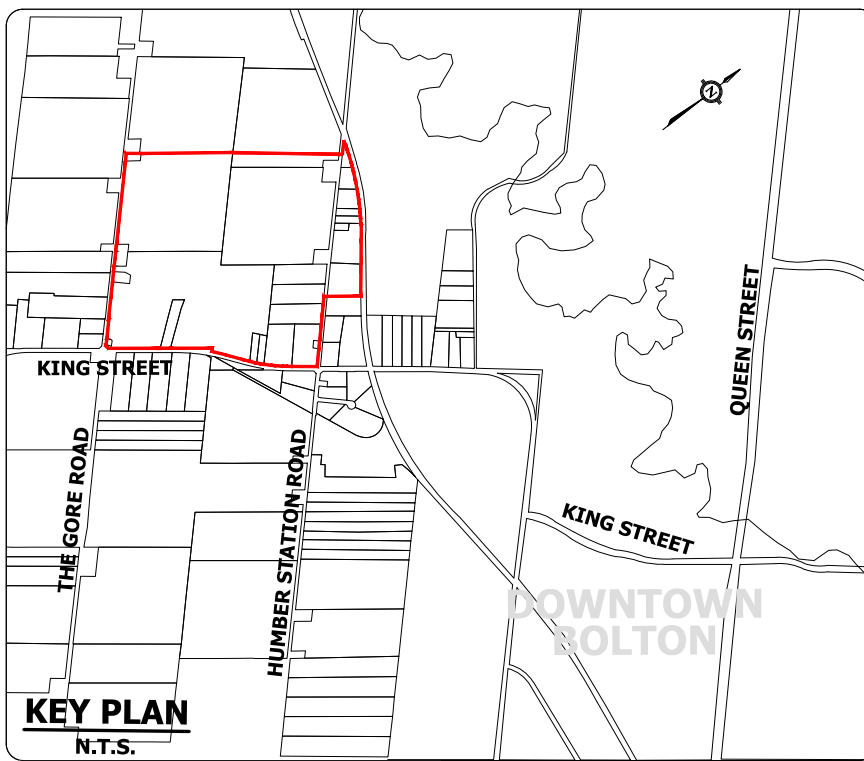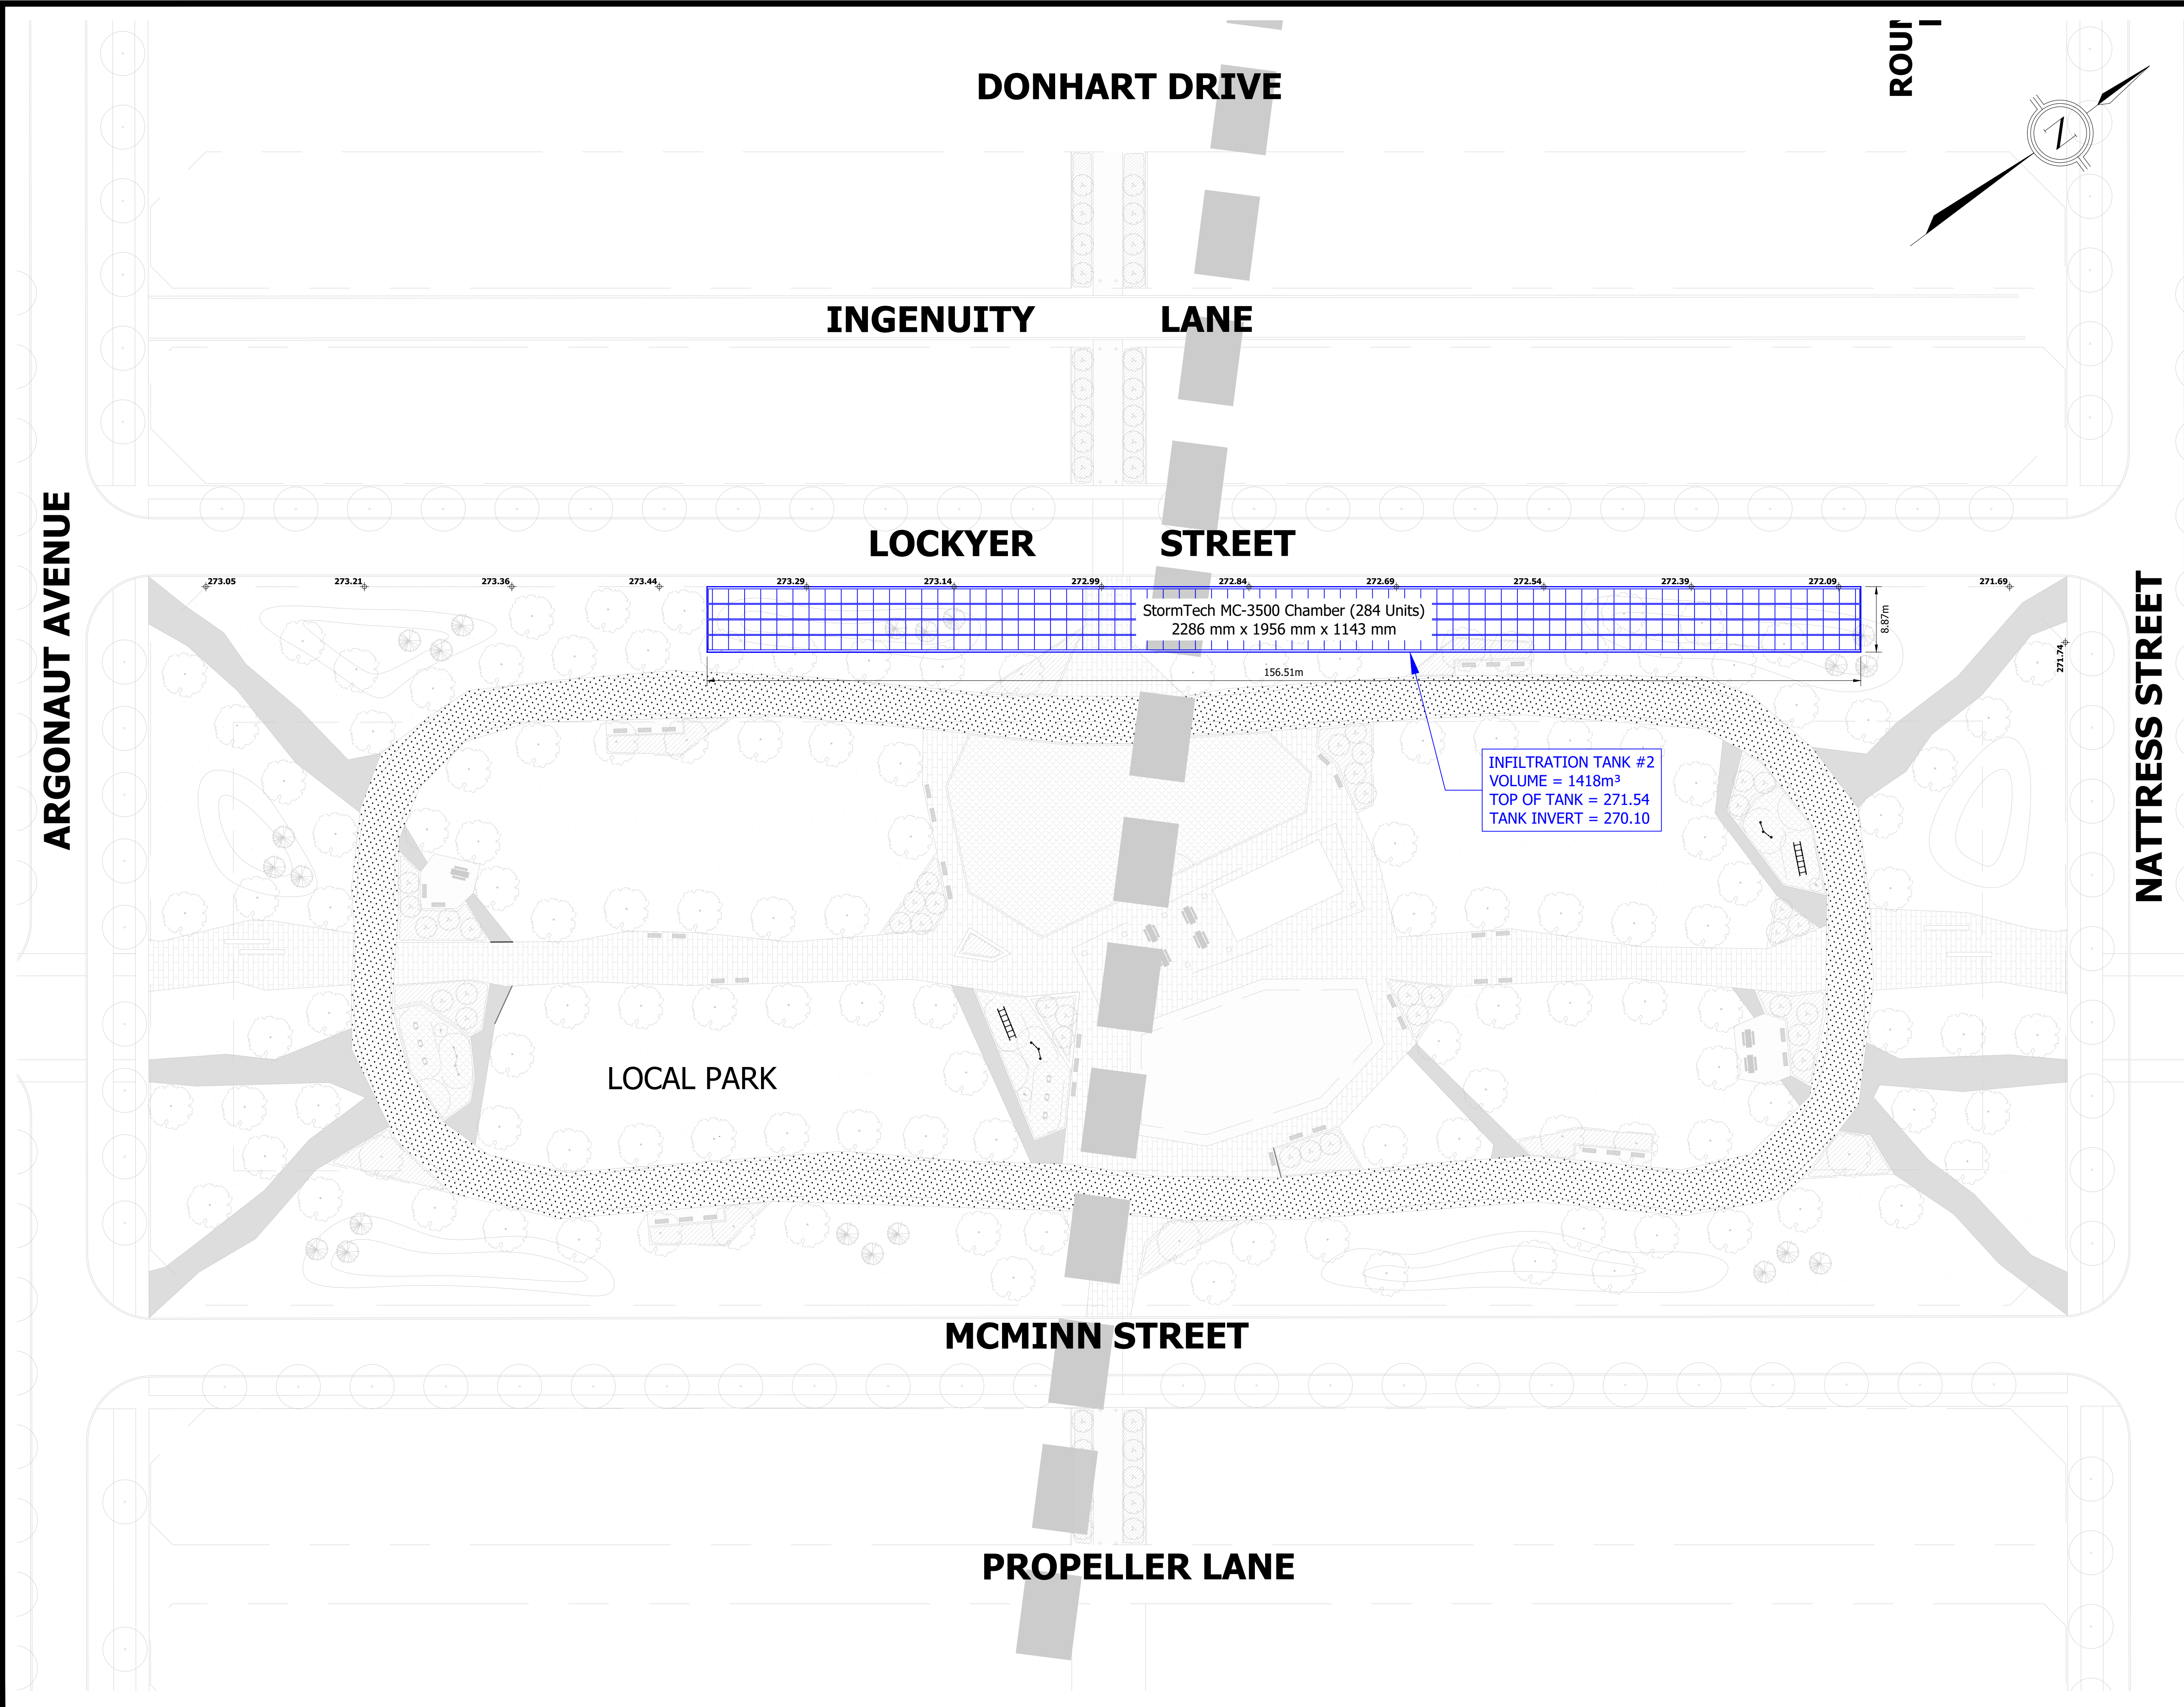

LEGEND:



 **PARK STORAGE SYSTEM**

 **URBANTECH®**
Urbantech® Consulting
A Division of Lighthouse-Zee West Ltd.
3760 14th Avenue, Suite 301
Markham, ON L3R 3T7
TEL 905.946.9461 • urbantech.com

**TOWN OF CALEDON
REGIONAL MUNICIPALITY OF PEEL
CALEDON STATION SECONDARY PLAN**

**PARK STORAGE SYSTEM
CHAMBER SYSTEM LAYOUT
TANK 2**

SURVEYED BY:	J.D.B.	DATE:	2020	JOB NO.	15-458
DRAWN BY:	TL	CHECKED BY:	AB	DRAWING NO.	SHEET NO.
DESIGNED BY:	TL	CHECKED BY:	TL/AB	FIG 2	
SCALE:	1:400	DATE:	JANUARY 2025		

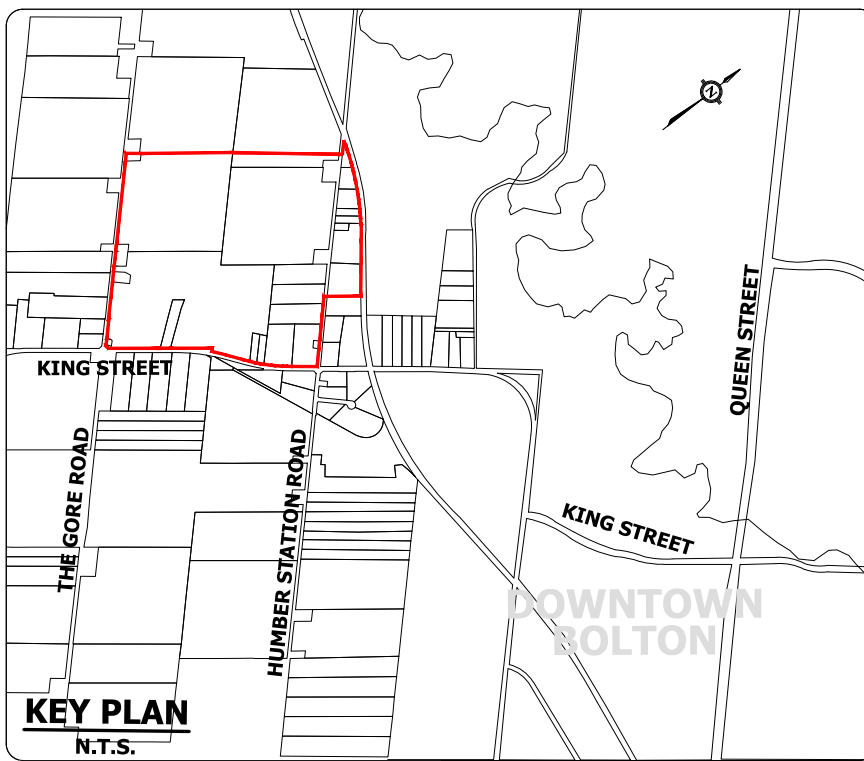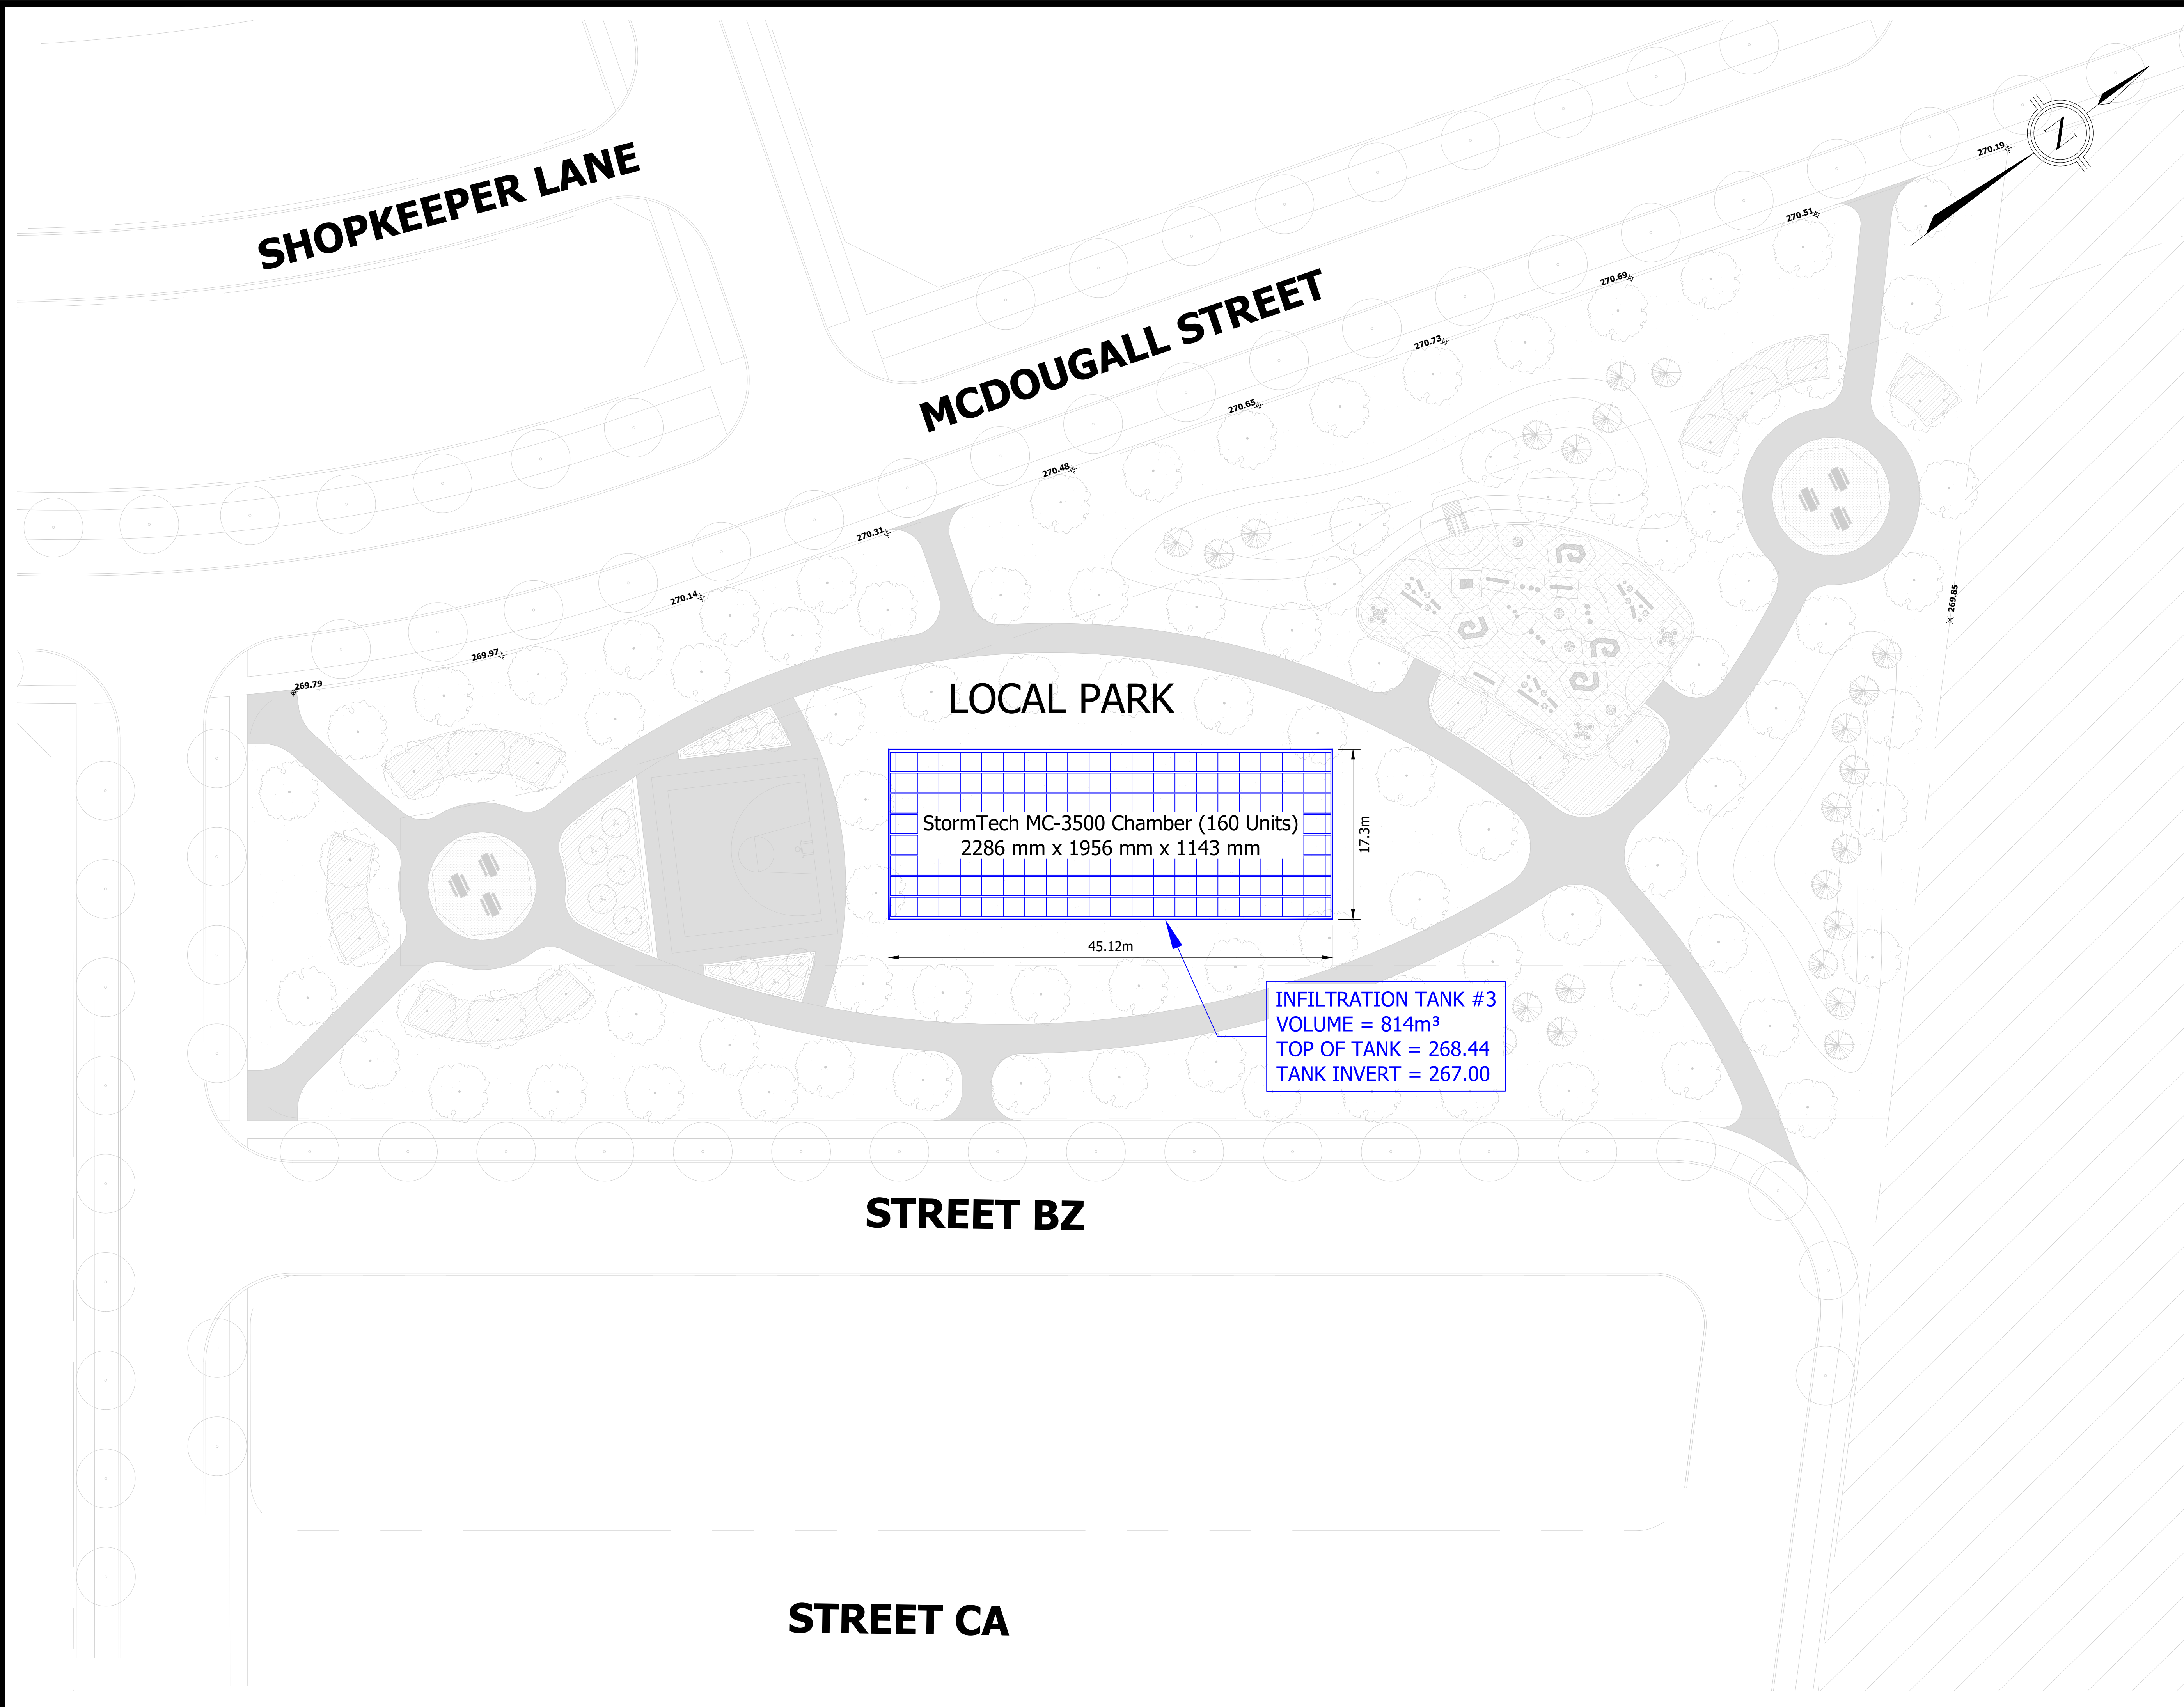

LEGEND:

 **PARK STORAGE SYSTEM**

LOCAL PARK

StormTech MC-3500 Chamber (160 Units)
2286 mm x 1956 mm x 1143 mm

45.12m

17.3m

INFILTRATION TANK #3
VOLUME = 814m³
TOP OF TANK = 268.44
TANK INVERT = 267.00

 **URBANTECH®**
Urbantech® Consulting
A Division of Lighthouse-Zee West Ltd.
2760 14th Avenue, Suite 301,
Markham, ON L3R 3T7
TEL 905.946.9461 • urbantech.com

**TOWN OF CALEDON
REGIONAL MUNICIPALITY OF PEEL
CALEDON STATION SECONDARY PLAN**

**PARK STORAGE SYSTEM
CHAMBER SYSTEM LAYOUT
TANK 3**

SURVEYED BY:	J.D.B.	DATE:	2020	JOB NO.	15-458
DRAWN BY:	TL	CHECKED BY:	AB	DRAWING NO.	SHEET NO.
DESIGNED BY:	TL	CHECKED BY:	TL/AB	FIG 3	
SCALE:	1:300	DATE:	JANUARY 2025		