
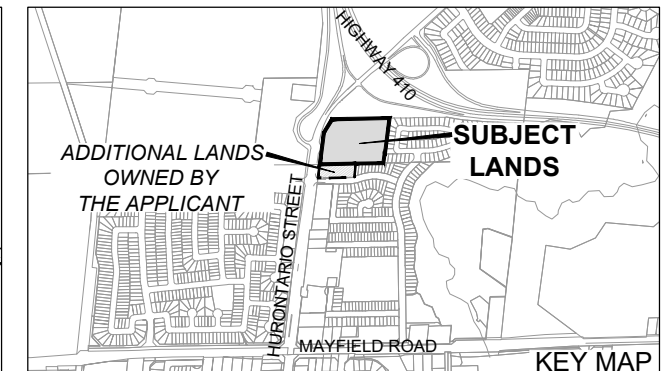


HIGHWAY 410

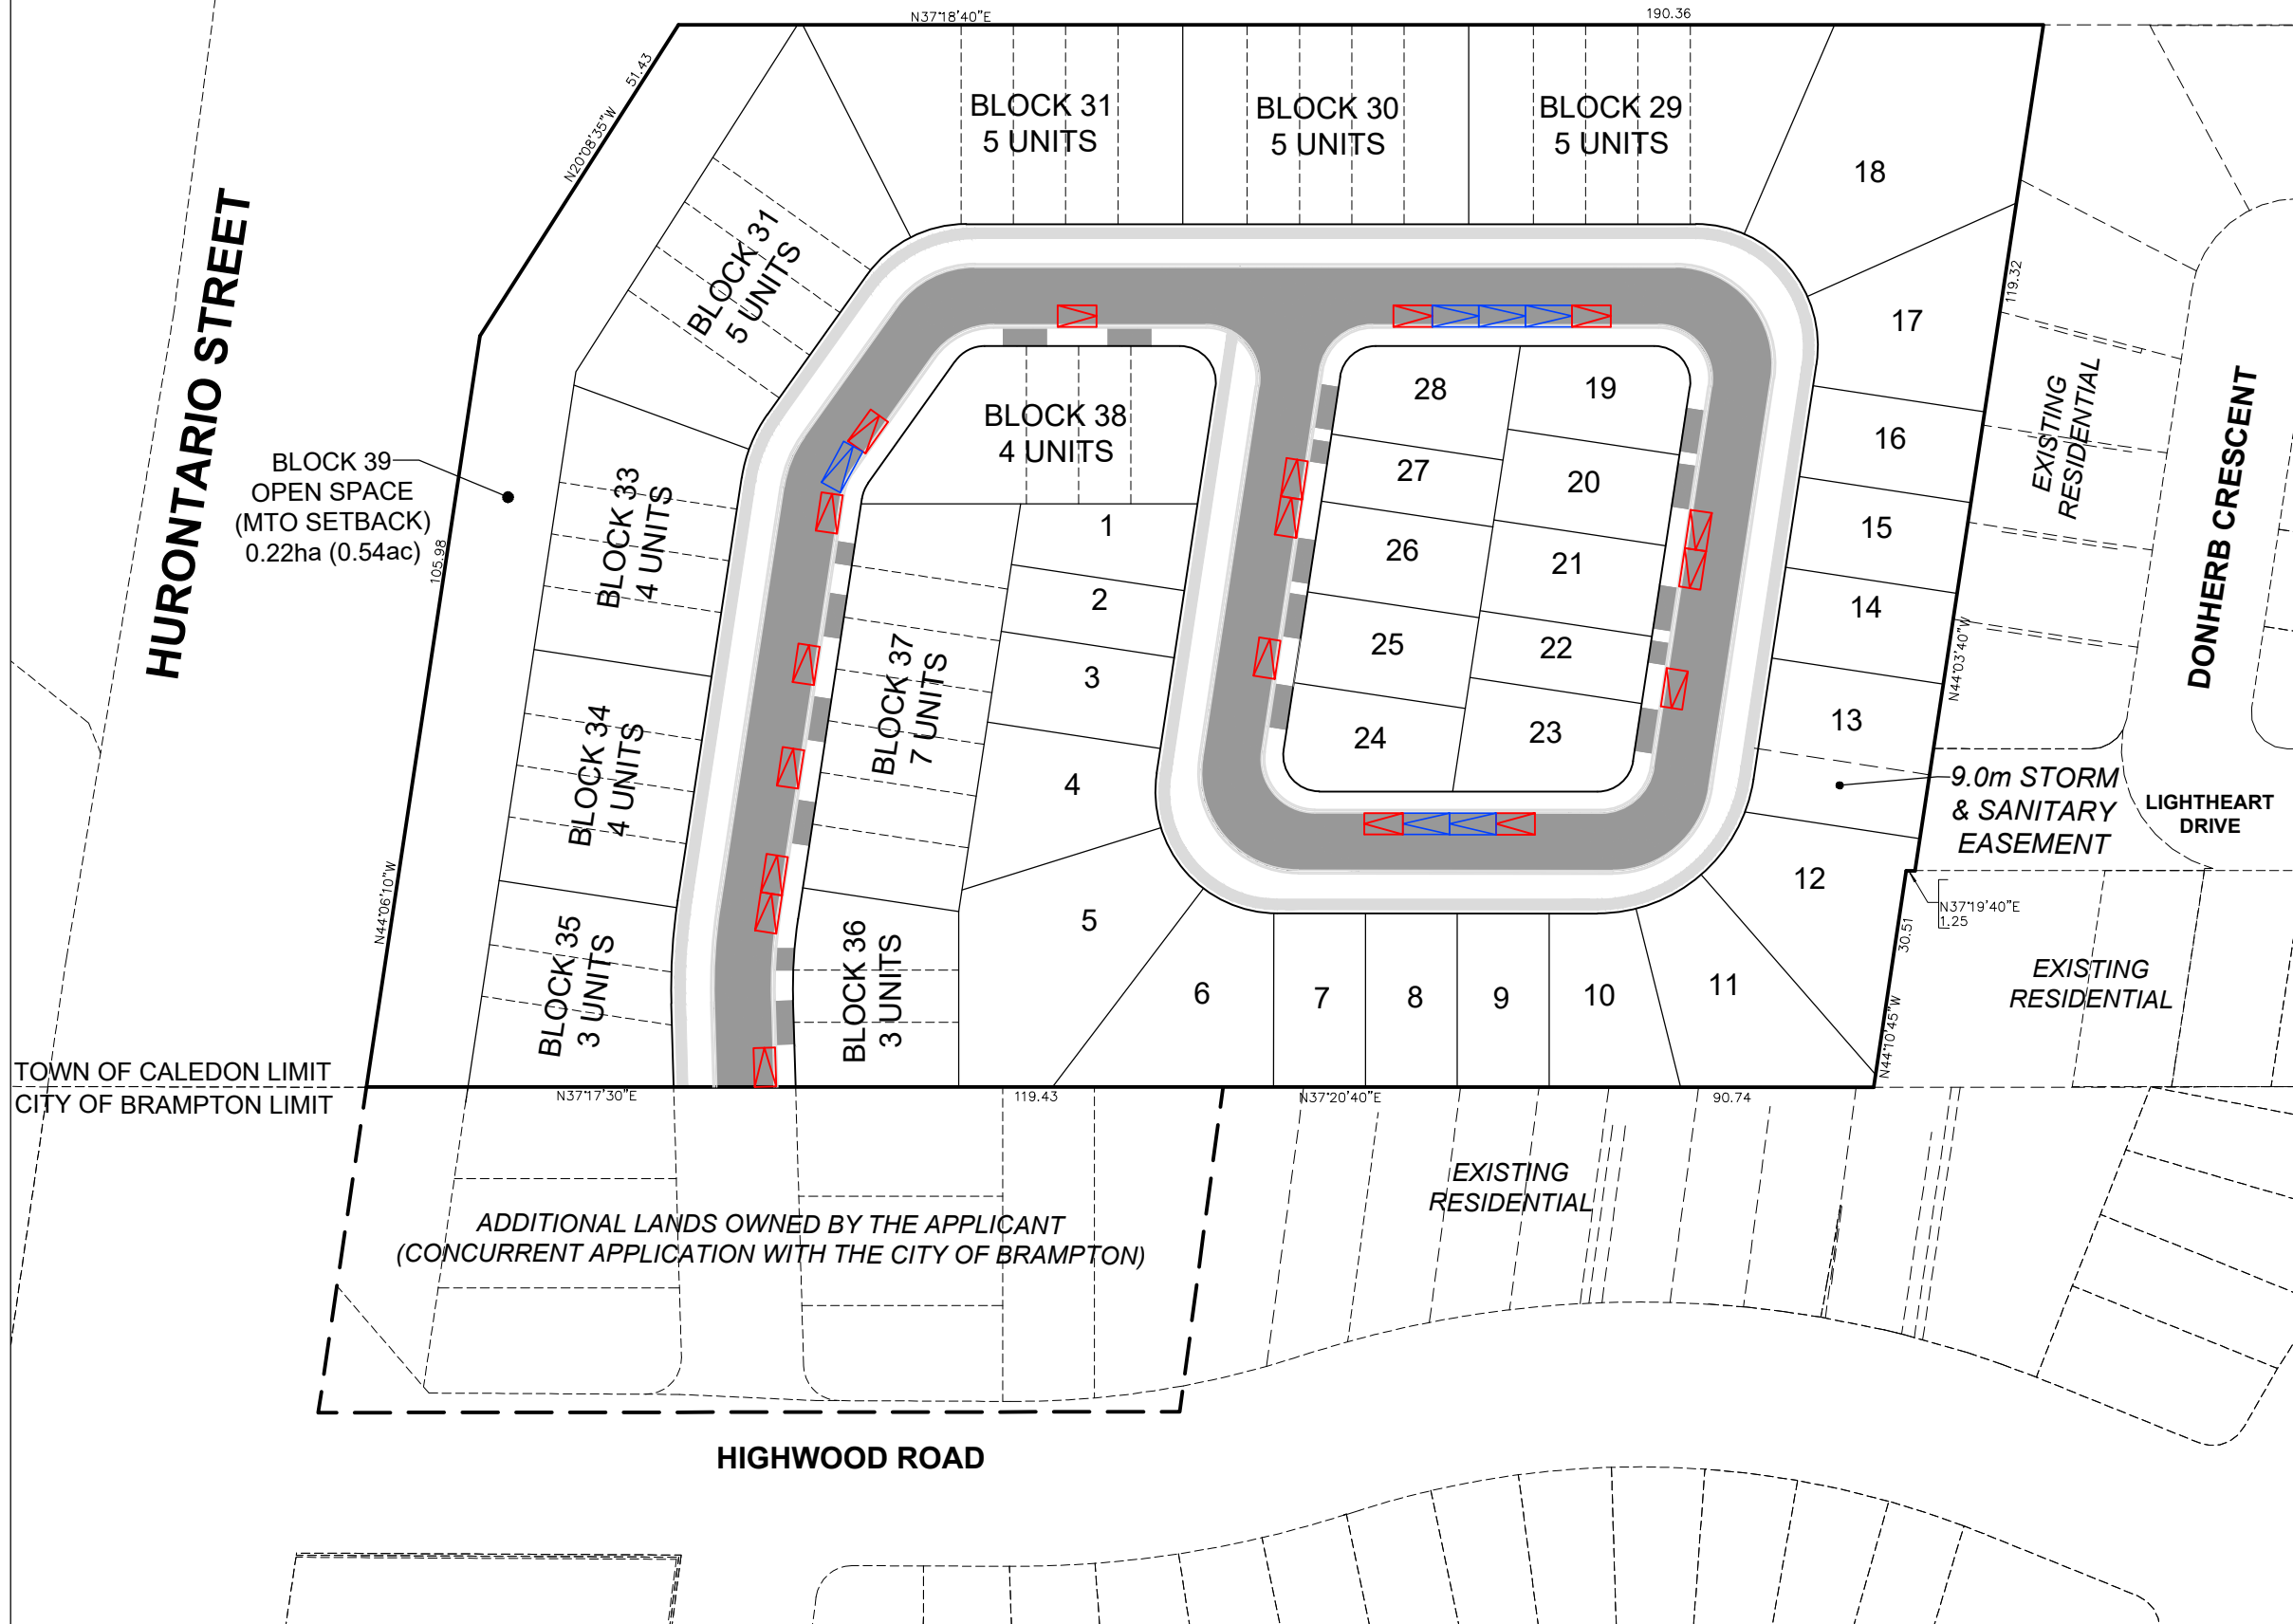

PARKING & PEDESTRIAN CIRCULATION PLAN

ARGO SUMMER VALLEY LIMITED

FILE # _____

PART OF LOT 19, CONCESSION 1, E.H.S.
(GEOGRAPHIC TOWNSHIP OF CHINGUACOUSY, COUNTY OF PEEL)
TOWN OF CALEDON
REGIONAL MUNICIPALITY OF PEEL

DEVELOPMENT STATISTICS

TOTAL NUMBER OF UNITS:	73
TOTAL ON-STREET PARKING PROVIDED:	24

LEGEND

- POTENTIAL SIDEWALK LOCATIONS
- CONCEPTUAL PAVEMENT / DRIVEWAYS
- SINGLE ON-STREET PARKING (3.0m x 5.4m)
- TANDEM ON-STREET PARKING (3.0m x 6.5m)

NOTE

- 9.0m MINIMUM SETBACK FROM INTERSECTIONS FOR ALL ON-STREET PARKING SPACES.

**TOWN OF CALEDON
PLANNING
RECEIVED**

June 21, 2022

SCALE 1:1,000
APRIL 11, 2022

GSAI
Glen Schnarr & Associates Inc.