
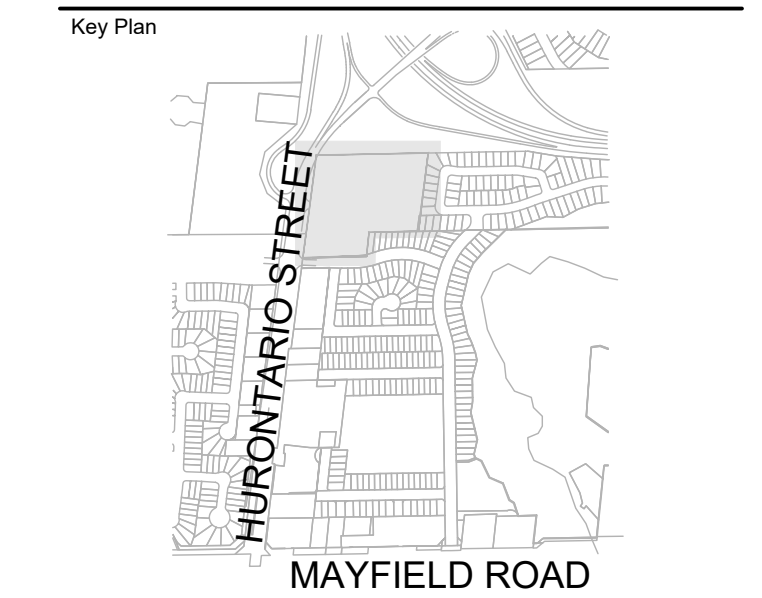


**TABLE 2.**  
**SUMMARY OF COMPENSATION REQUIRED PER MUNICIPALITY**

Diameter at Breast Height (m)	Compensation Ratio	Number of Trees Removed Brampton	Compensation Required Brampton	Number of Trees Removed Caledon	Compensation Required Caledon
10-20*	1:1	8	8	0	0
21-35	2:1	8	16	8	16
36-50	3:1	2	6	2	6
51-65	4:1	6	24	0	0
>65	5:1	4	20	1	5
<b>Total</b>		<b>28</b>	<b>74</b>	<b>11</b>	<b>27</b>

\*compensation for the removal of trees in the City of Brampton is for trees 15 cm DBH and greater.

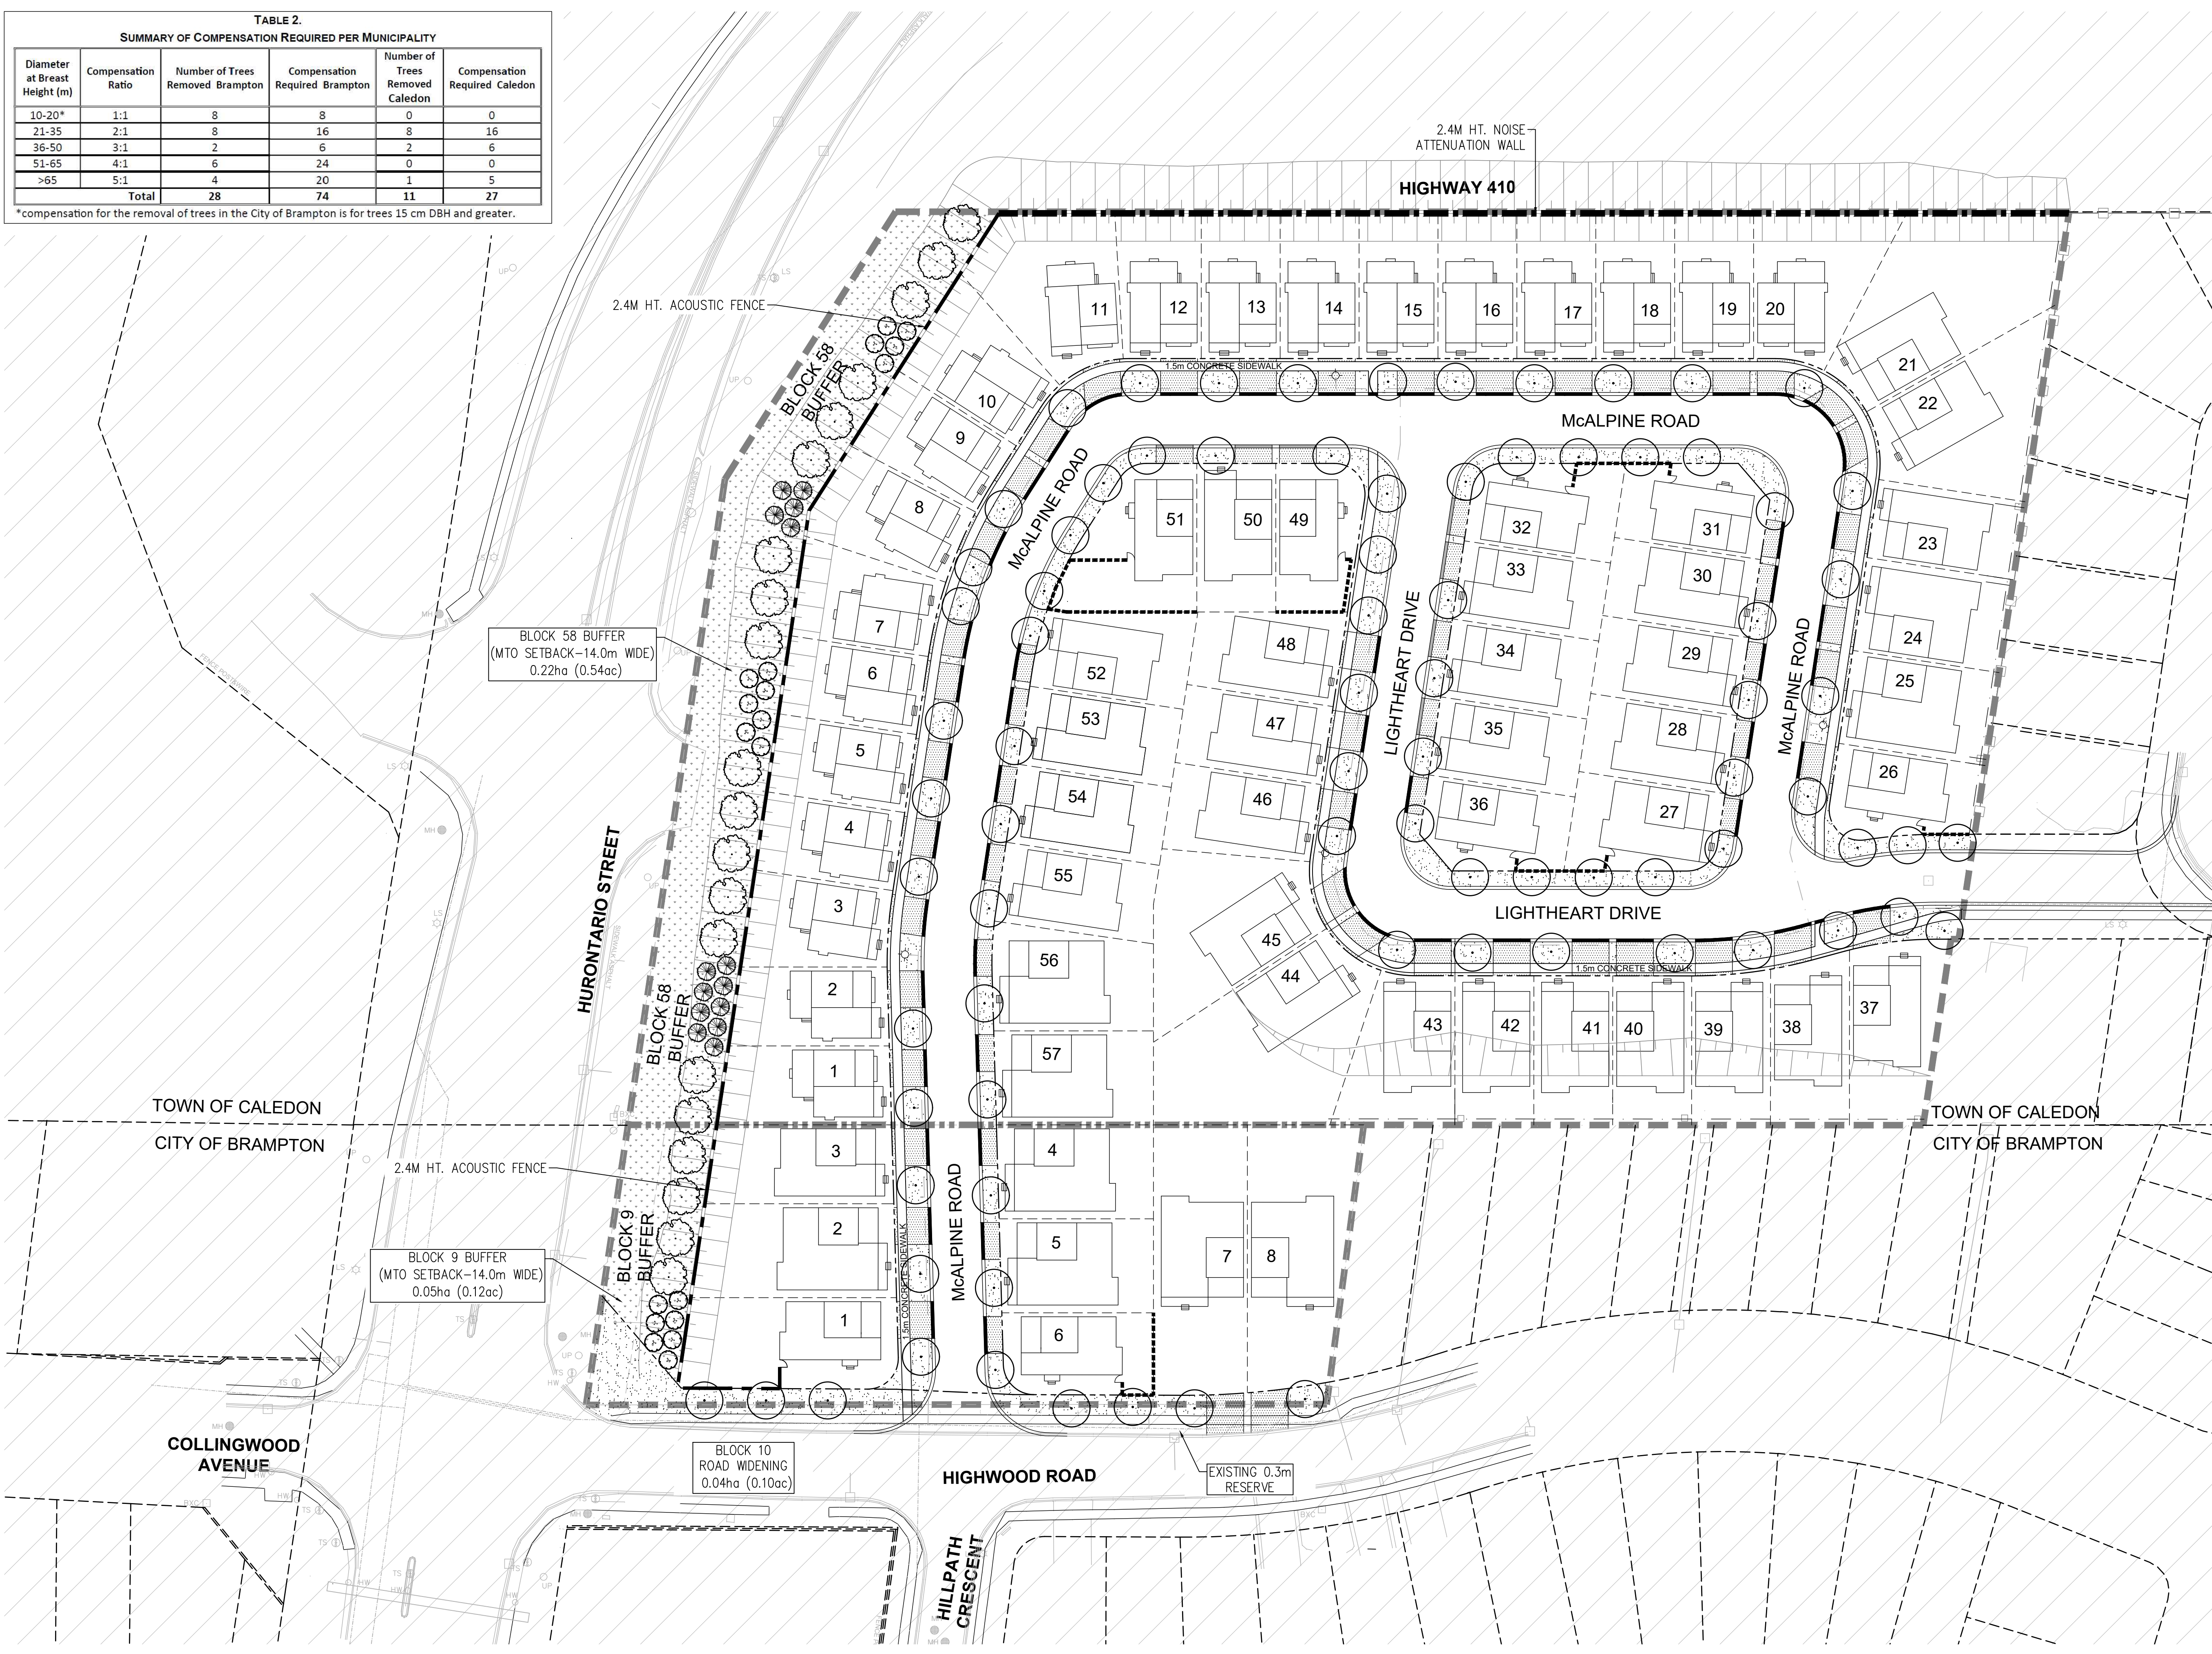

**LEGEND**

PROPERTY LINE  
LIMIT OF DEVELOPMENT


FENCING

- EXISTING WOOD PRIVACY FENCE
- EXISTING VINYL ACOUSTIC FENCE
- WOOD PRIVACY FENCE - 1.8M HT.
- ACOUSTIC FENCE - 2.4M HT.
- NOISE ATTENUATION WALL - 2.4M HT.

PLANTING

- DECIDUOUS STREET TREE
- LARGE DECIDUOUS TREE
- CONIFEROUS TREE
- MULTI-STEM TREE
- SODDING
- NATURALIZED SEEDING

No.	Description	Date
4	Issued for 3rd Submission	23-11-23
3	Issued for Landscape Review (30%)	23-06-02
2	Issued for Client Review	22-11-18
1	Issued for Landscape Review (30%)	22-06-15

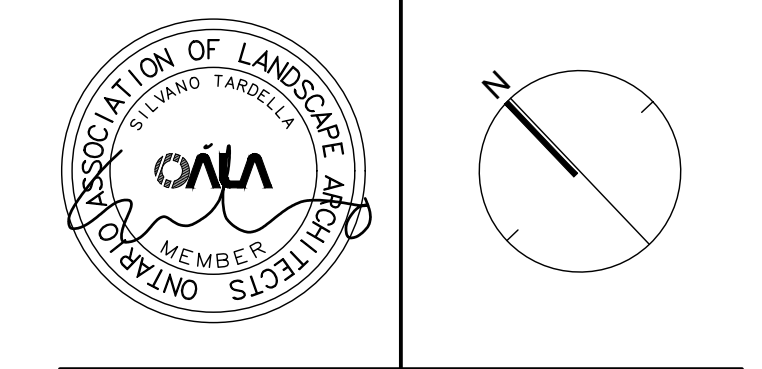

**NAK**  
design strategies

421 RONCEVALLES AVENUE, TORONTO, ON M6R 2N1 CANADA  
T 416.340.8700 F 416.340.7100 [NAKDESIGNSTRATEGIES.COM](http://NAKDESIGNSTRATEGIES.COM)

Project  
**Argo Summer Valley**  
Caledon / Brampton, Ontario

Title  
**LANDSCAPE PLAN (30%)**

Date	June 2, 2023	Sheet	<b>L-1</b>
Scale	1:500		
Drawn	mb		
Checked	pd		
Job No.	21261		