


2023-10-26 2:20:46 PM

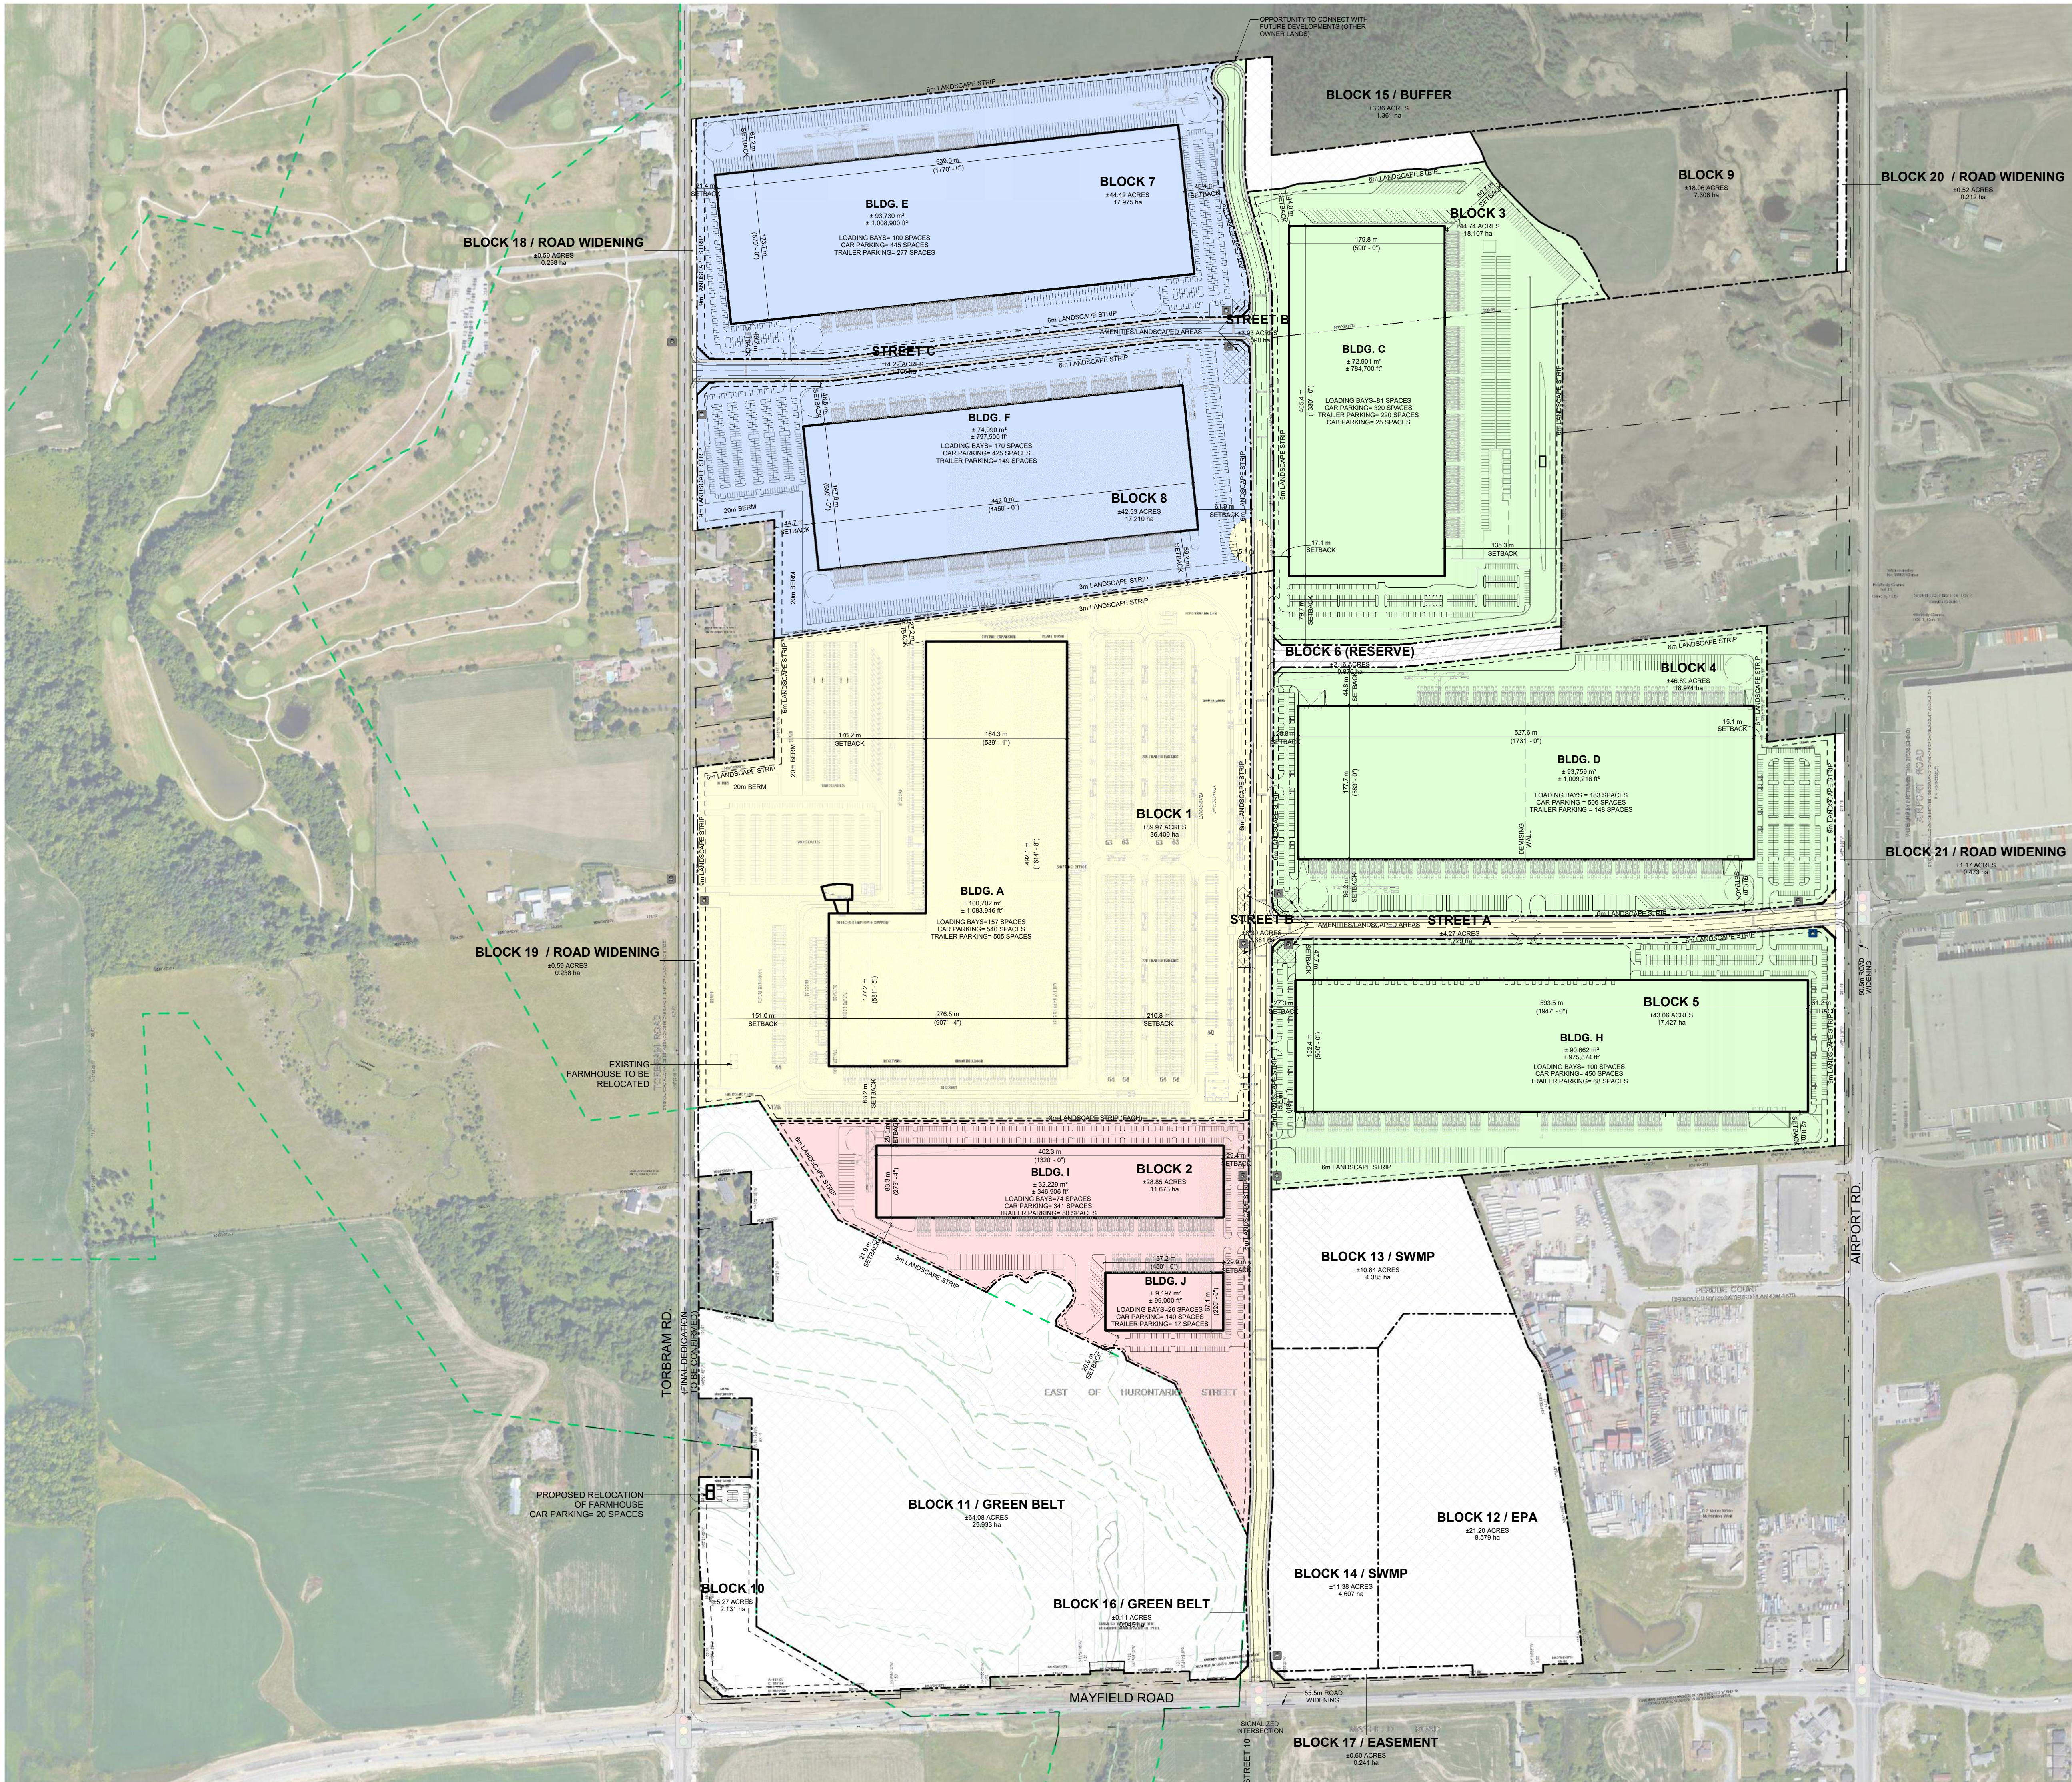

STAGING/SEQUENCING LEGEND

- PHASE 1
- PHASE 1 - TEMPORARY
- PHASE 2
- PHASE 3
- PHASE 4

This drawing, as an instrument of service, is provided by and is the property of Turner Fleischer Architects Inc. The contractor must verify and accept responsibility for all dimensions and conditions on site and must notify Turner Fleischer Architects Inc. of any variations from the supplied information. This drawing is not to be scaled. The architect is not responsible for the accuracy of survey, structural, mechanical, electrical, etc. information shown on this drawing. Refer to the appropriate consultant's drawings before proceeding with the work. Contractor must conform to all applicable codes and requirements of authorities having jurisdiction. The contractor working from drawings not specifically marked "For Construction" must assume full responsibility and bear costs for any corrections or damages resulting from his work.

TOWN OF CALEDON
PLANNING
RECEIVED
October 31, 2023

66	2023-10-26	ISSUED FOR COORDINATION (A1-113)	RLA
65	2023-10-24	ISSUED FOR COORDINATION (A1-112)	RLA
#	DATE	DESCRIPTION	BY



PROJECT
TULLAMORE LANDS
CALEDON, ON

DRAWING
STAGING AND SEQUENCING PLAN

PROJECT NO. 20.302SD	PROJECT DATE 2023-10-26 DRAWN BY RLA CHECKED BY JJJ SCALE As indicated
PROJECT DATE 2023-10-26	
DRAWN BY RLA	
CHECKED BY JJJ	
SCALE As indicated	
DRAWING NO. A101	