




F.F.E. 244.25m

F.F.E. 250.35m
(OVERHEAD WALKWAY)


F.F.E. 244.25m

**TOWN OF CALEDON
PLANNING
RECEIVED**
April 13, 2023

F.F.E. 241.15m

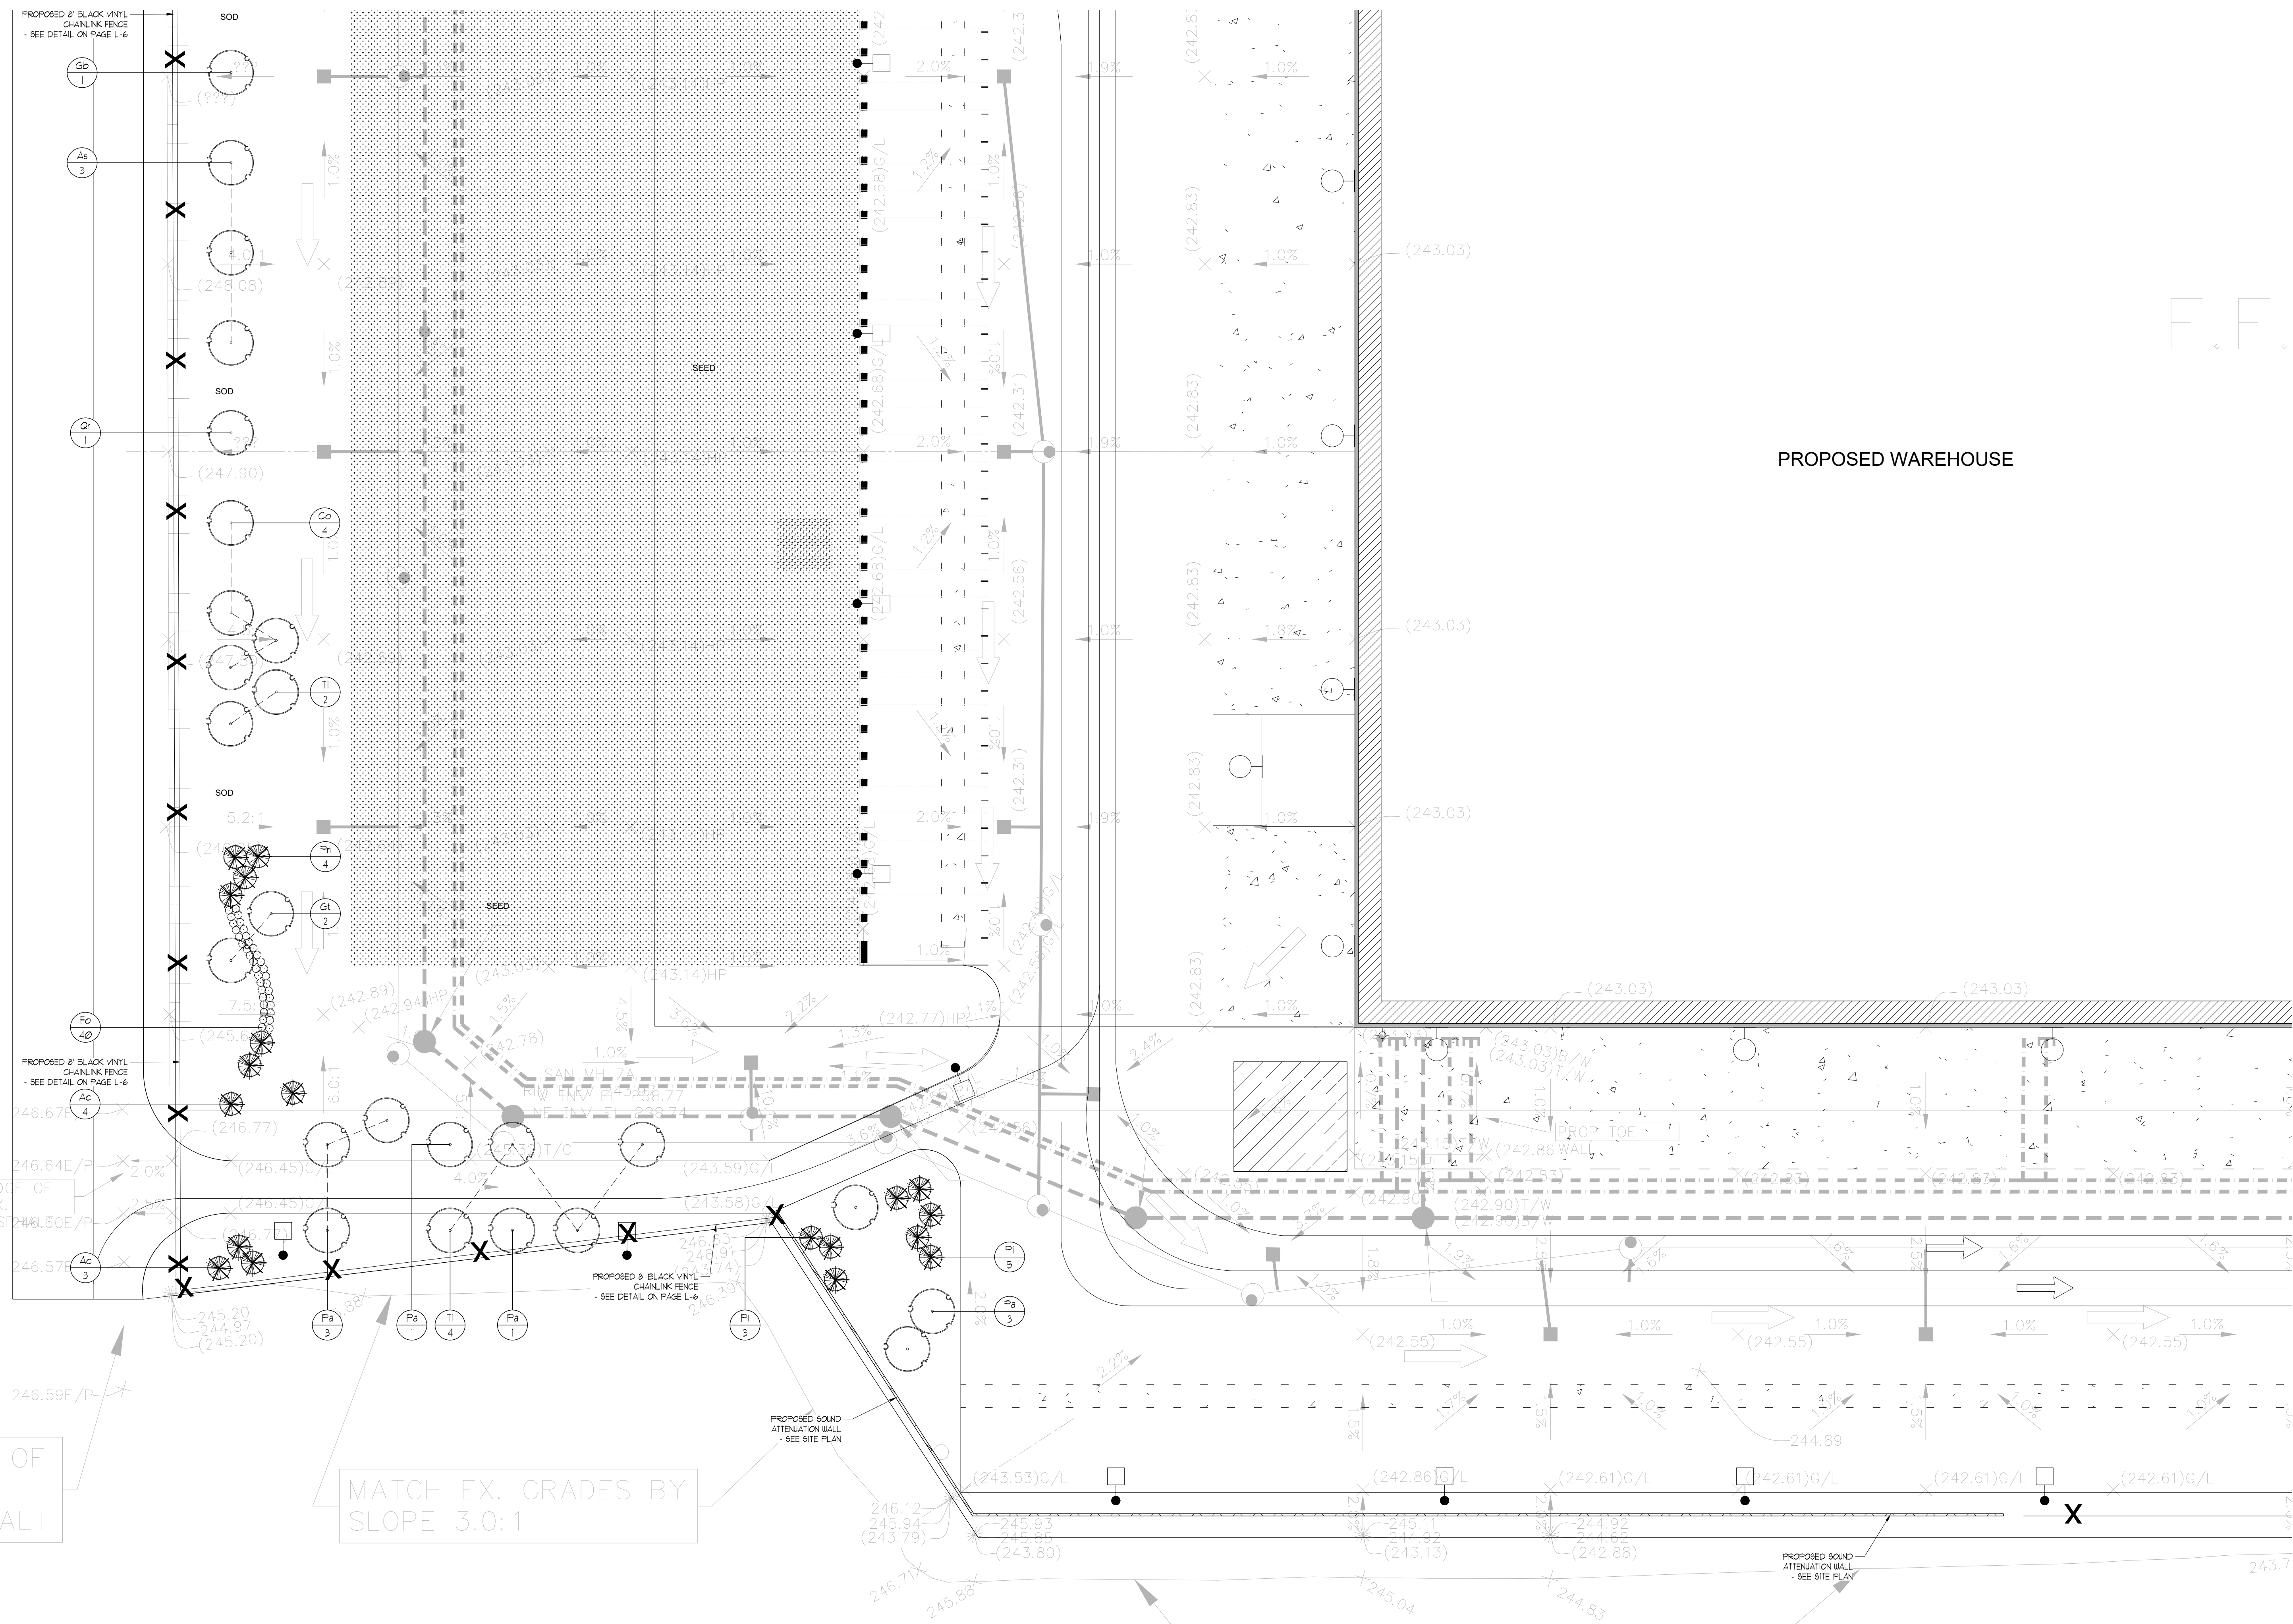

LANDSCAPE PLAN 'A'
SCALE = 1:400

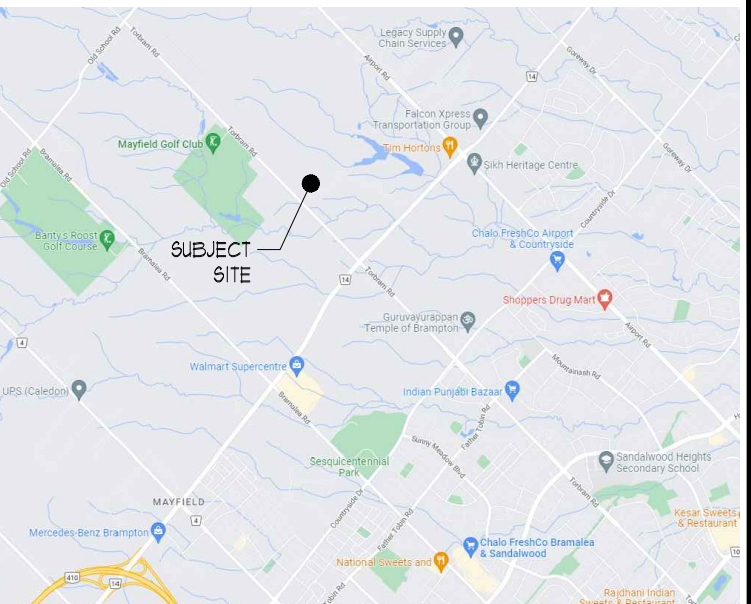

KEY MAP

TOWN OF CALEDON
PLANNING
RECEIVED
April 13, 2023




ALL DRAWINGS REMAIN THE PROPERTY OF THE LANDSCAPE ARCHITECT AND SHALL NOT BE REPRODUCED OR REUSED WITHOUT THE LANDSCAPE ARCHITECT'S WRITTEN PERMISSION.
THIS DRAWING SHALL NOT BE USED FOR CONSTRUCTION OR TENDER PURPOSES UNLESS SIGNED AND DATED BY BARRY R. MURPHY, OALA, C.S.L.A., LANDSCAPE ARCHITECT, LONDON, ONTARIO (S16) 667-3322.

Barry R. Murphy, O.A.L.A., C.S.L.A. DATE

DATE	DESCRIPTION	No.
JUL/22	ISSUED FOR SPA	3.
JUL/22	ISSUED FOR COORD	2.
2022.06.27	ISSUED FOR REVIEW	4.


PLOTTING INFORMATION:
PLOTTED DATE: JUL/22
PLOTTED SCALE: 1:1

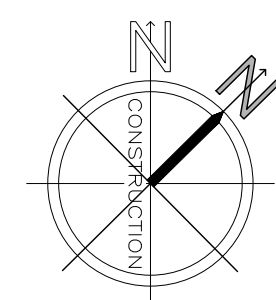

PROJECT TITLE:
DC KENTUCKY
TULLAMORE LANDS
TORBRAM ROAD
CALEDON, ONTARIO

DRAWING TITLE:
LANDSCAPE
PLAN 'A'

DATE: JUNE 2019	SCALE: AS NOTED	DRAWING No. L-2
DRAWN: RKL/A INC.	CHECKED BY: B.R.M.	
PROJECT No. 22-2091e SPA		

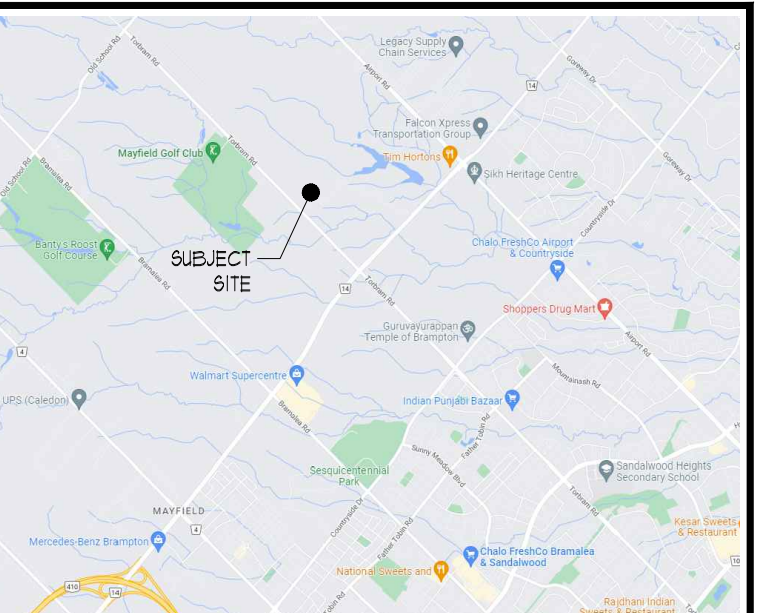



ALL DRAWINGS REMAIN THE PROPERTY OF THE LANDSCAPE ARCHITECT AND SHALL NOT BE REPRODUCED OR REUSED WITHOUT THE LANDSCAPE ARCHITECTS WRITTEN PERMISSION.

THIS DRAWING SHALL NOT BE USED FOR CONSTRUCTION OR TENDER PURPOSES UNLESS SIGNED AND DATED BY BARRY R. MURPHY, OALA, CSLA, LANDSCAPE ARCHITECT, LONDON, ONTARIO (519) 867-3322.

Barry R. Murphy, O.A.L.A. C.S.L.A. DATE

JUL15/02	ISSUED FOR SPA	3.
JUL13/02	ISSUED FOR COORD	2.
2002/06/21	ISSUED FOR REVIEW	4
DATE	DESCRIPTION	No.

PLOTTING INFORMATION:
PLOTTED DATE = JUL1522
PLOTTED SCALE = 1:1

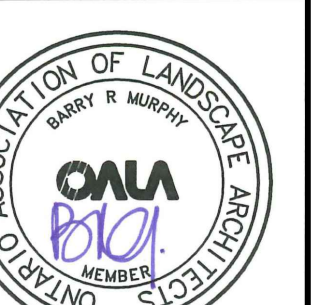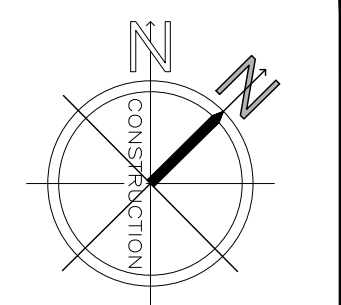

PROJECT TITLE:


DC KENTUCKY
TULLAMORE LANDS

TORBRAM ROAD
CALEDON, ONTARIO


DRAWING TITLE:

LANDSCAPE
PLAN 'B'

DATE: JUNE 2019	SCALE: AS NOTED	DRAWING No. L-3
DRAWN: RCLA Inc.	CHECKED BY: BRM	
PROJECT No. 22-209Le SPA		

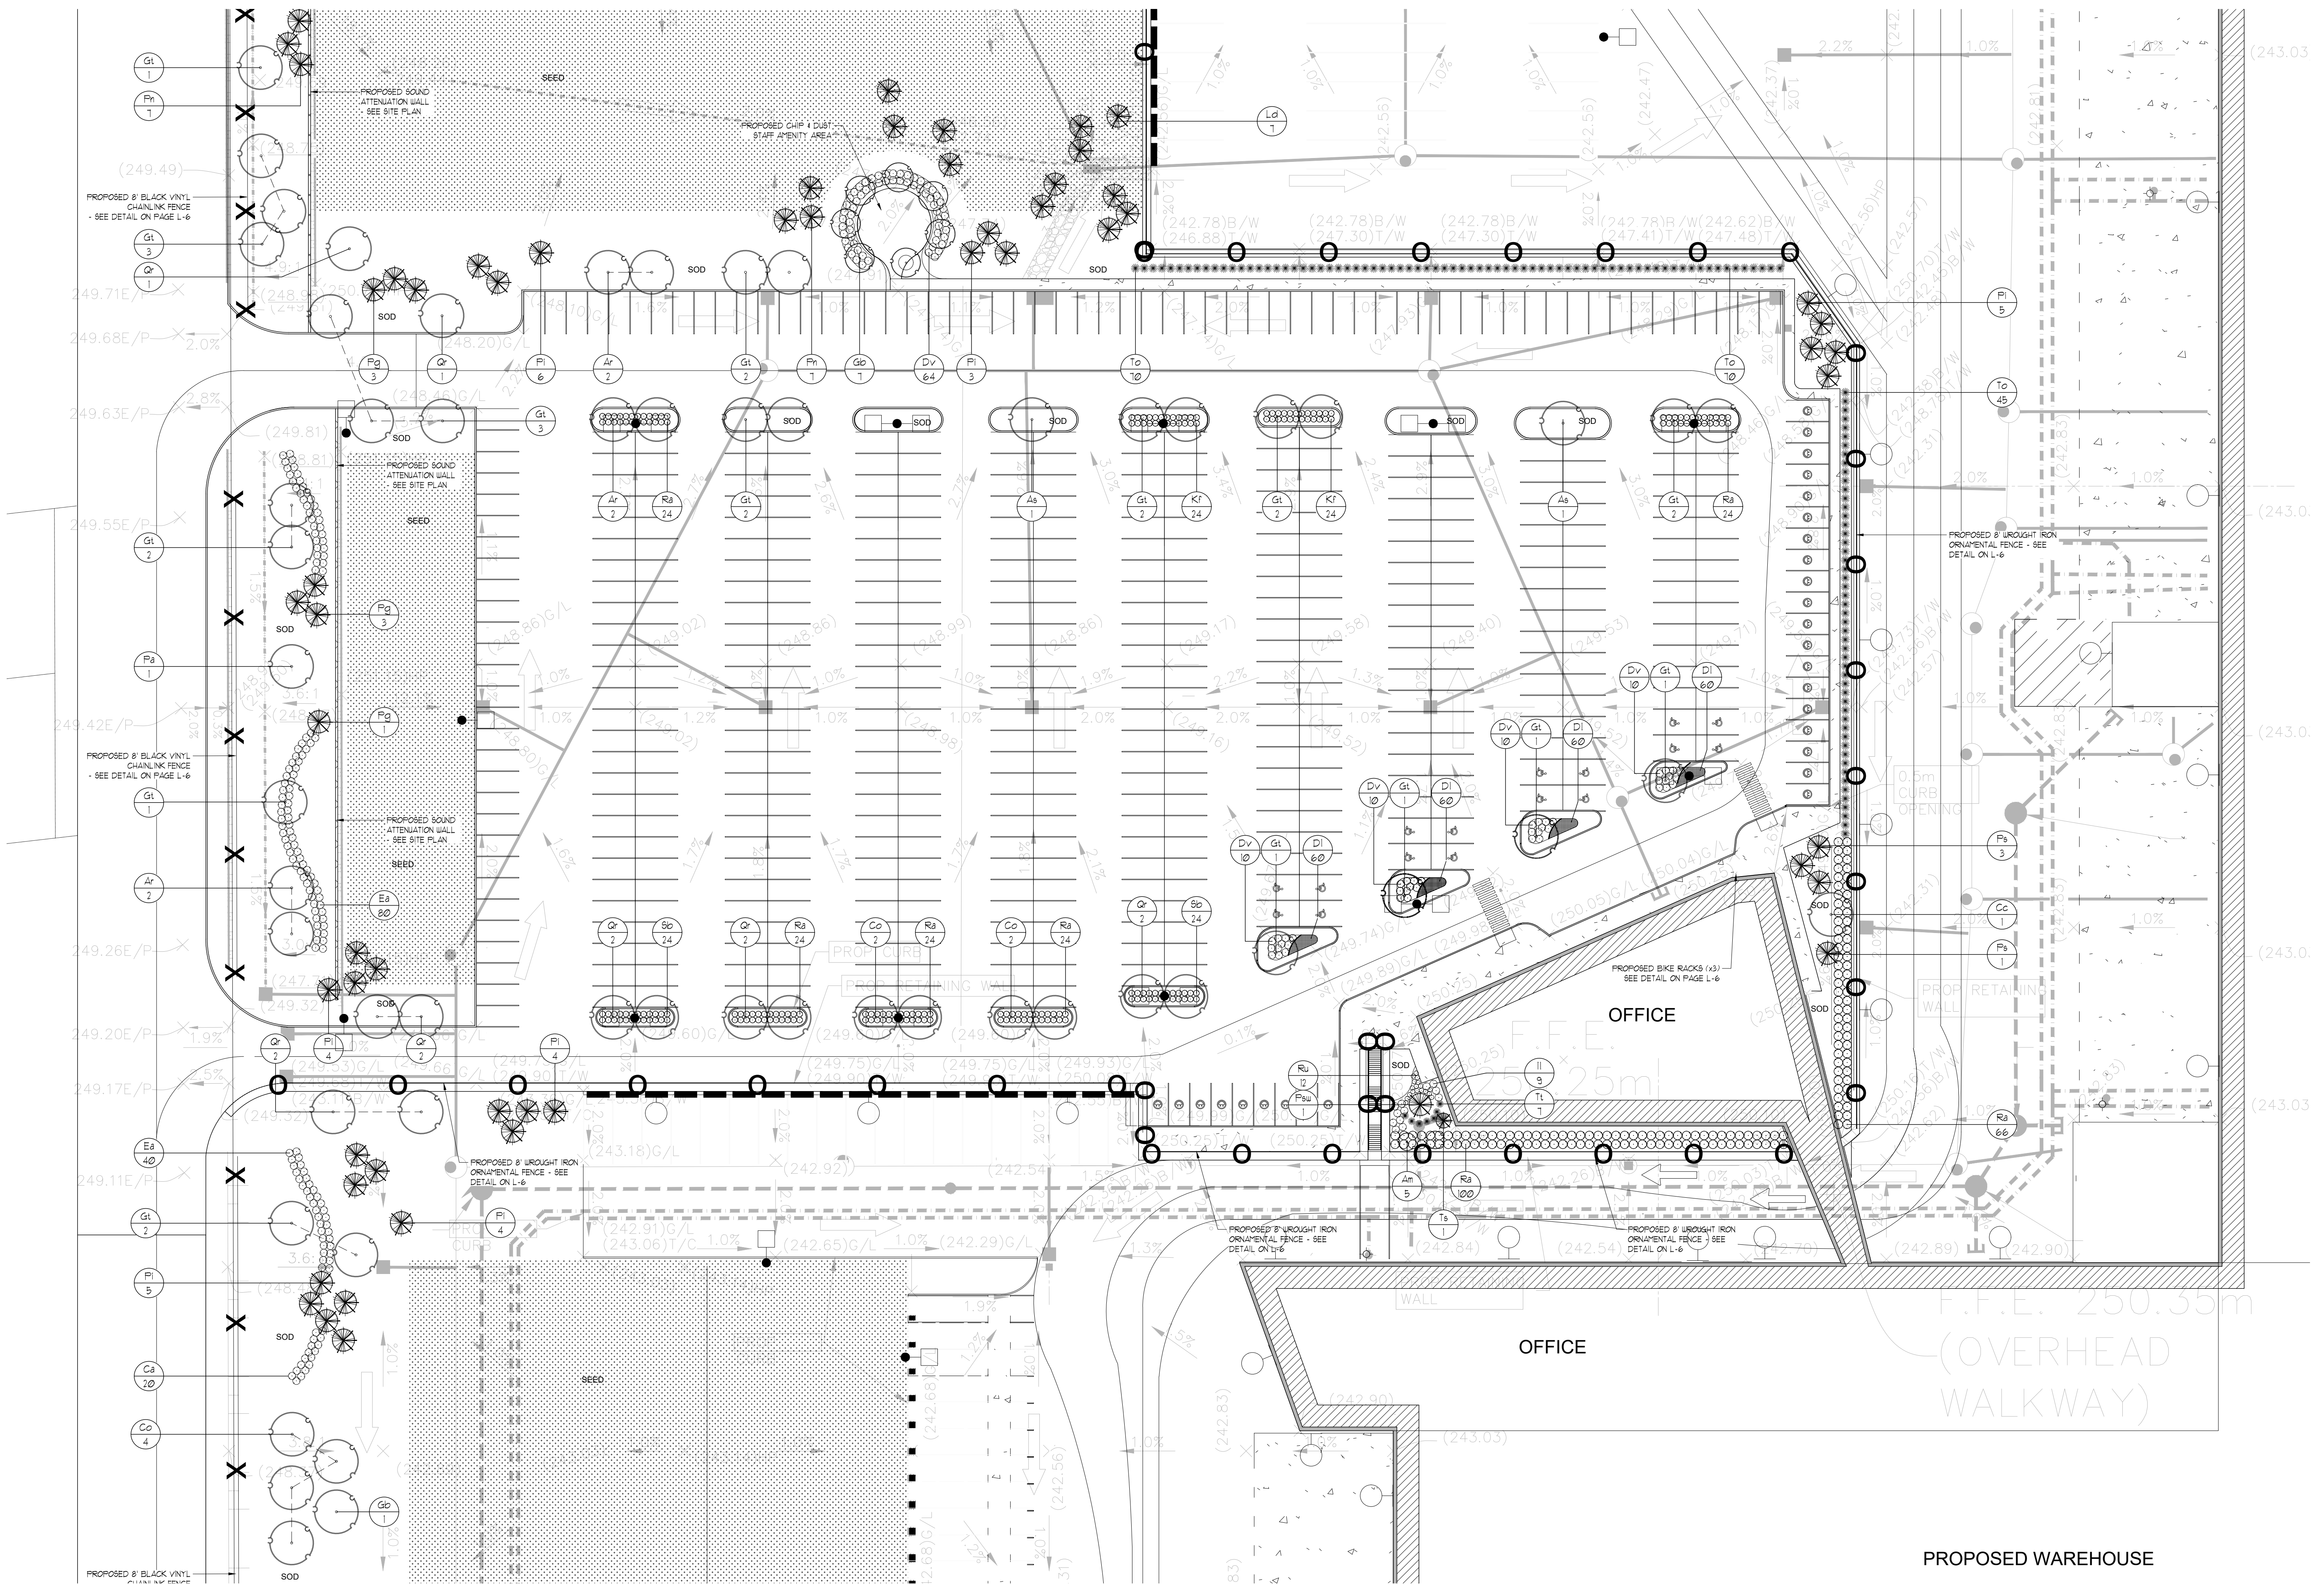

 **LANDSCAPE PLAN 'B'**
SCALE = 1:400

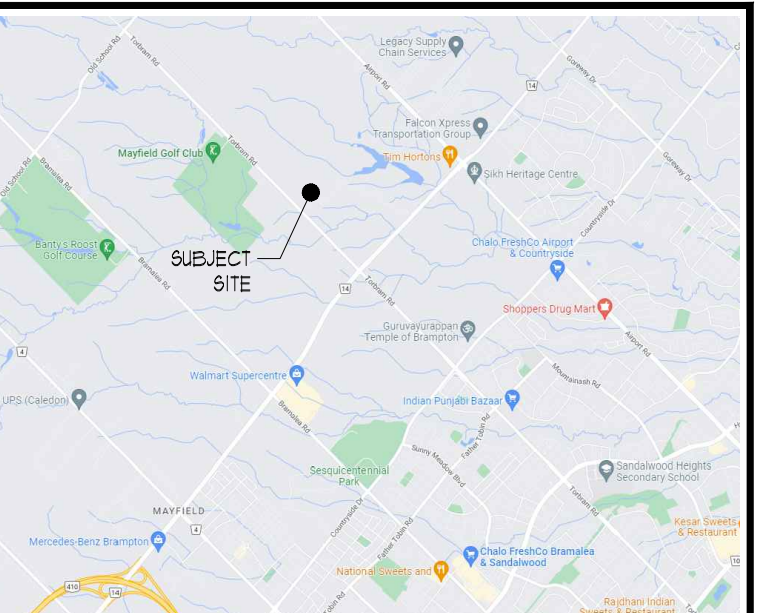


ALL DRAWINGS REMAIN THE PROPERTY OF THE LANDSCAPE ARCHITECT AND SHALL NOT BE REPRODUCED OR REUSED WITHOUT THE LANDSCAPE ARCHITECTS WRITTEN PERMISSION.

THIS DRAWING SHALL NOT BE USED FOR CONSTRUCTION OR TENDER PURPOSES UNLESS SIGNED AND DATED BY BARRY R. MURPHY, OALA, C.SLA, LANDSCAPE ARCHITECT, LONDON, ONTARIO (519) 667-3322.

Harry R. Murphy, O.A.L.A. C.S.L.A. DATE

JUL15/02	ISSUED FOR SPA	3.
JUL13/02	ISSUED FOR COORD	2.
2002/06/21	ISSUED FOR REVIEW	4
DATE	DESCRIPTION	No.

PLOTTING INFORMATION:
PLOTTED DATE = JUL15/22
PLOTTED SCALE = 1:1

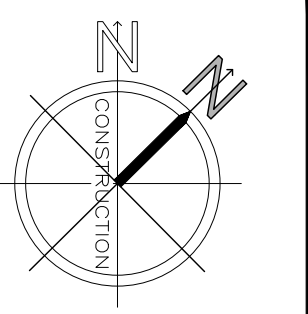

PROJECT TITLE:


DC KENTUCKY
TULLAMORE LANDS


TORBRAM ROAD
CALEDON, ONTARIO

DRAWING TITLE:


LANDSCAPE
PLAN 'C'

DATE: JUNE 20/19	SCALE: AS NOTED	DRAWING No. L-4
DRAWN: RCLA Inc.	CHECKED BY: B.R.M.	
PROJECT No. 22-209Le SPA		

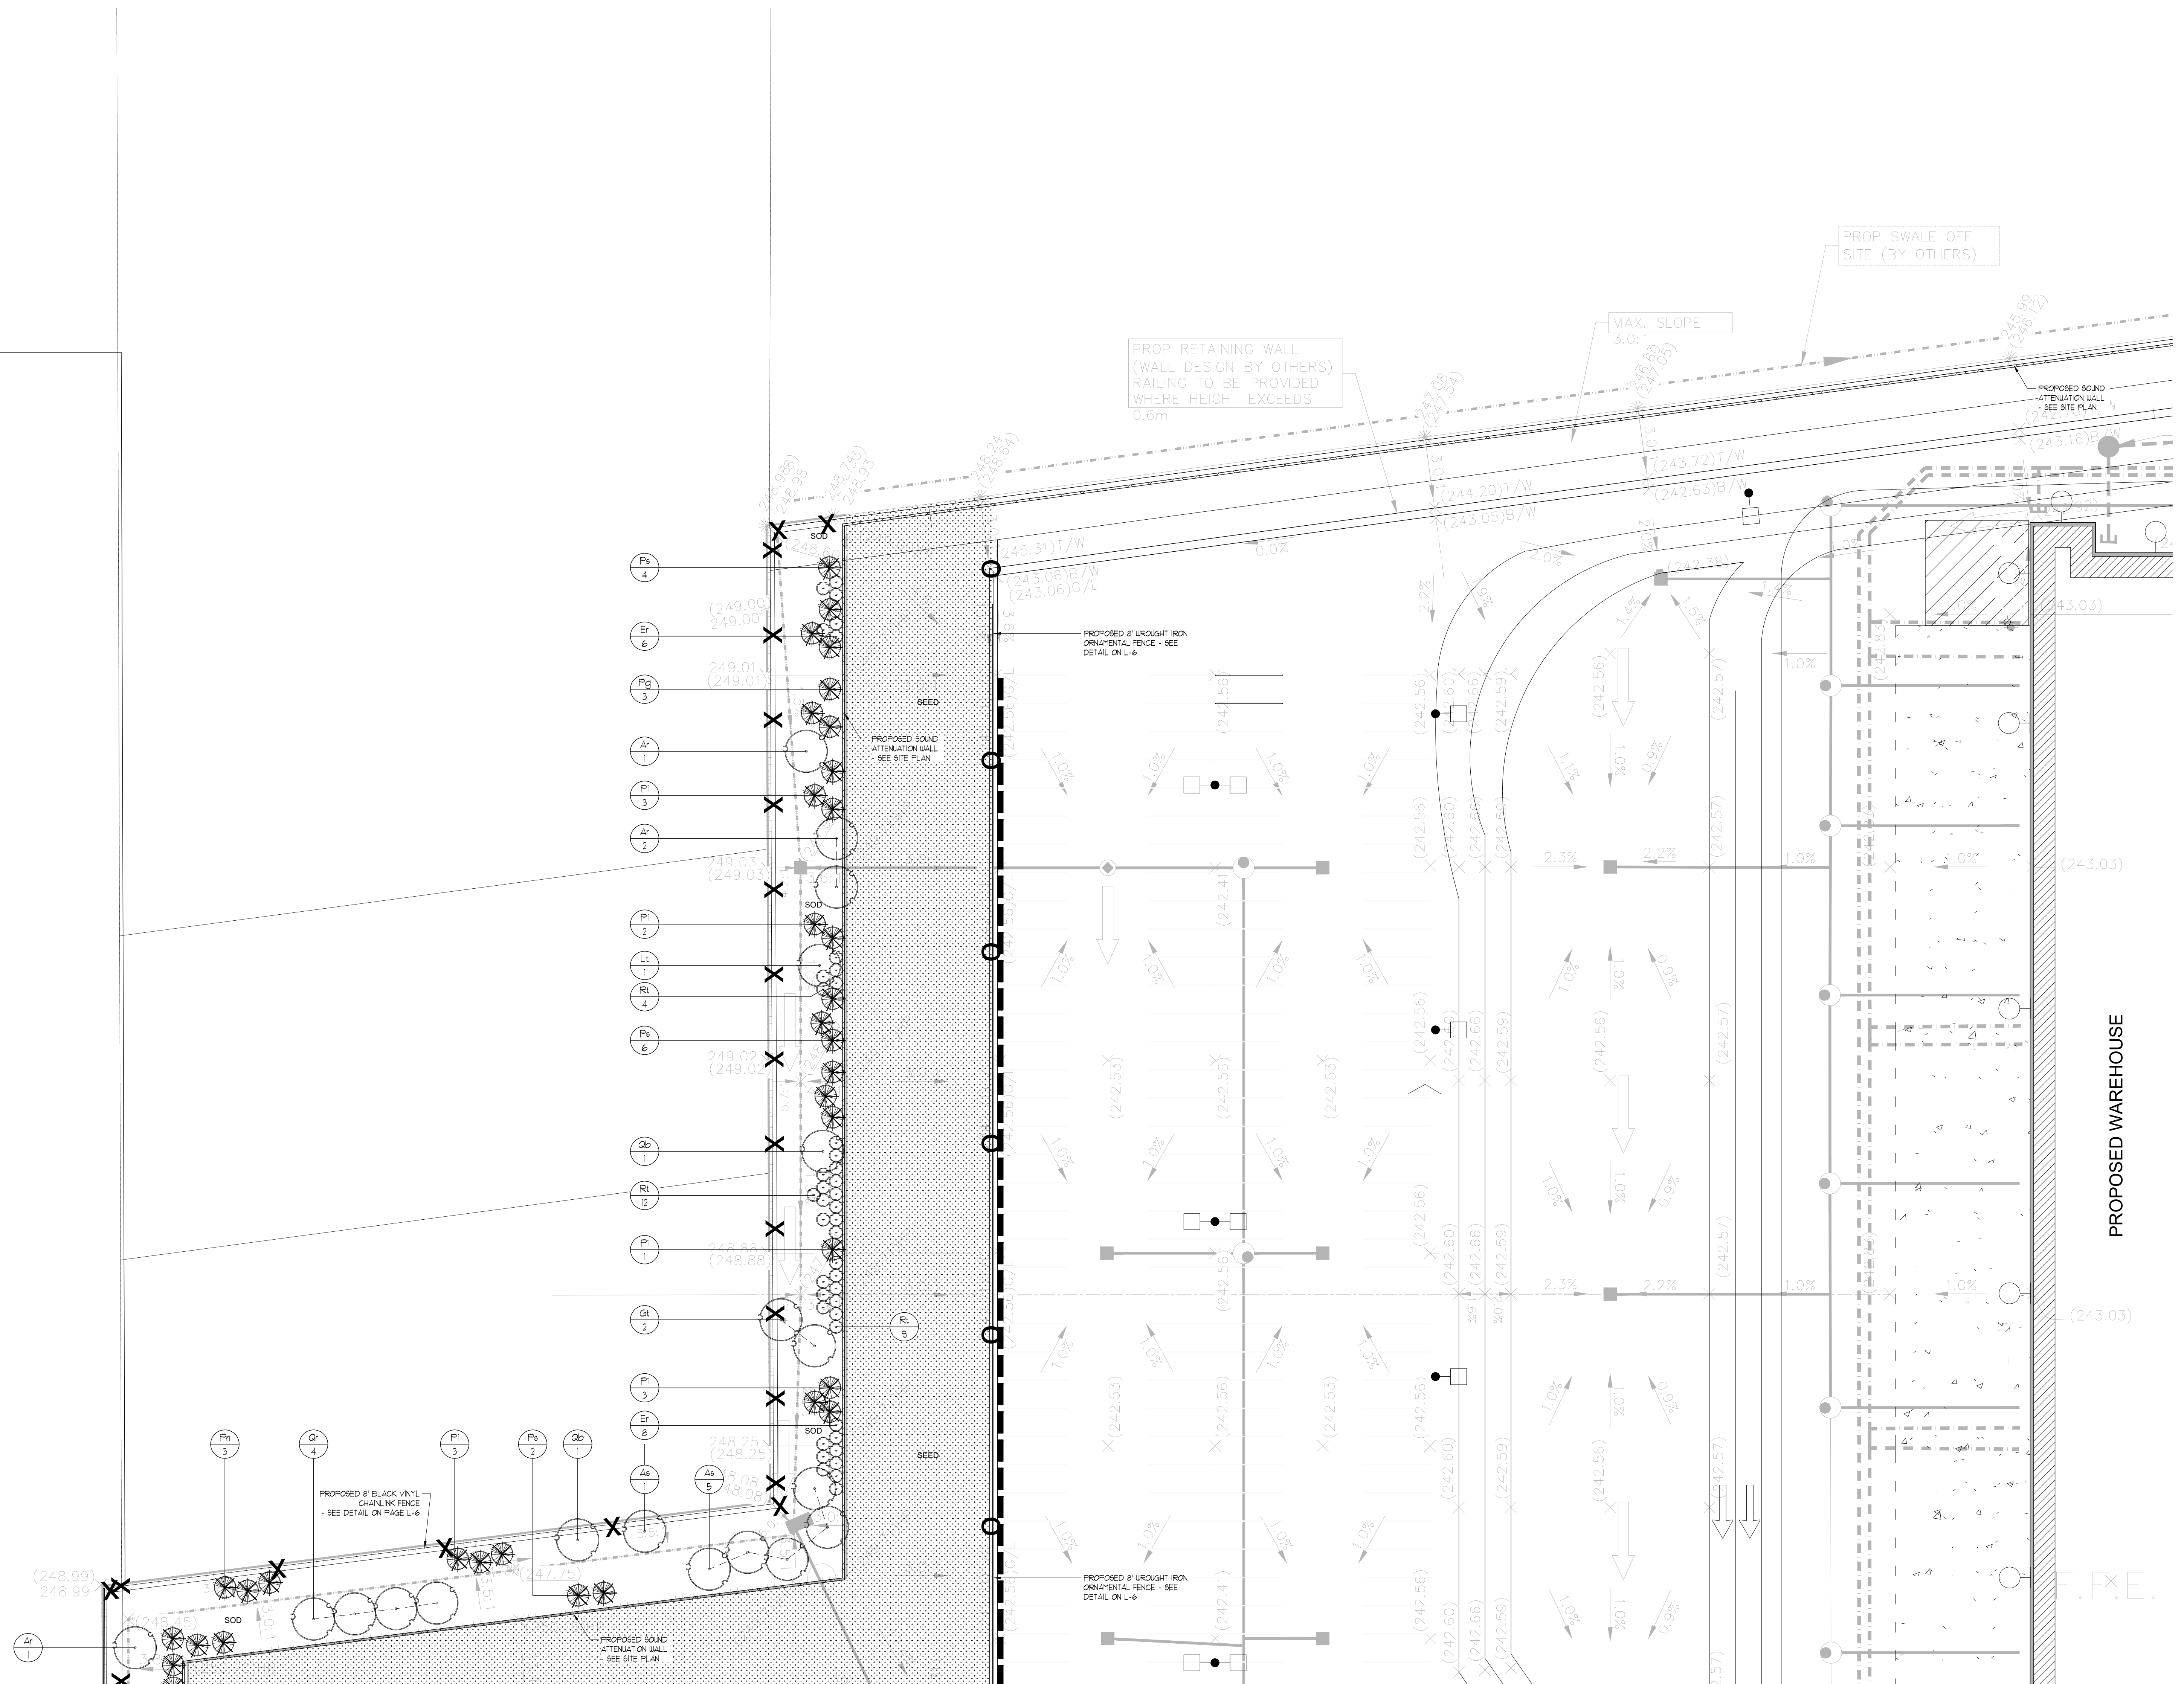


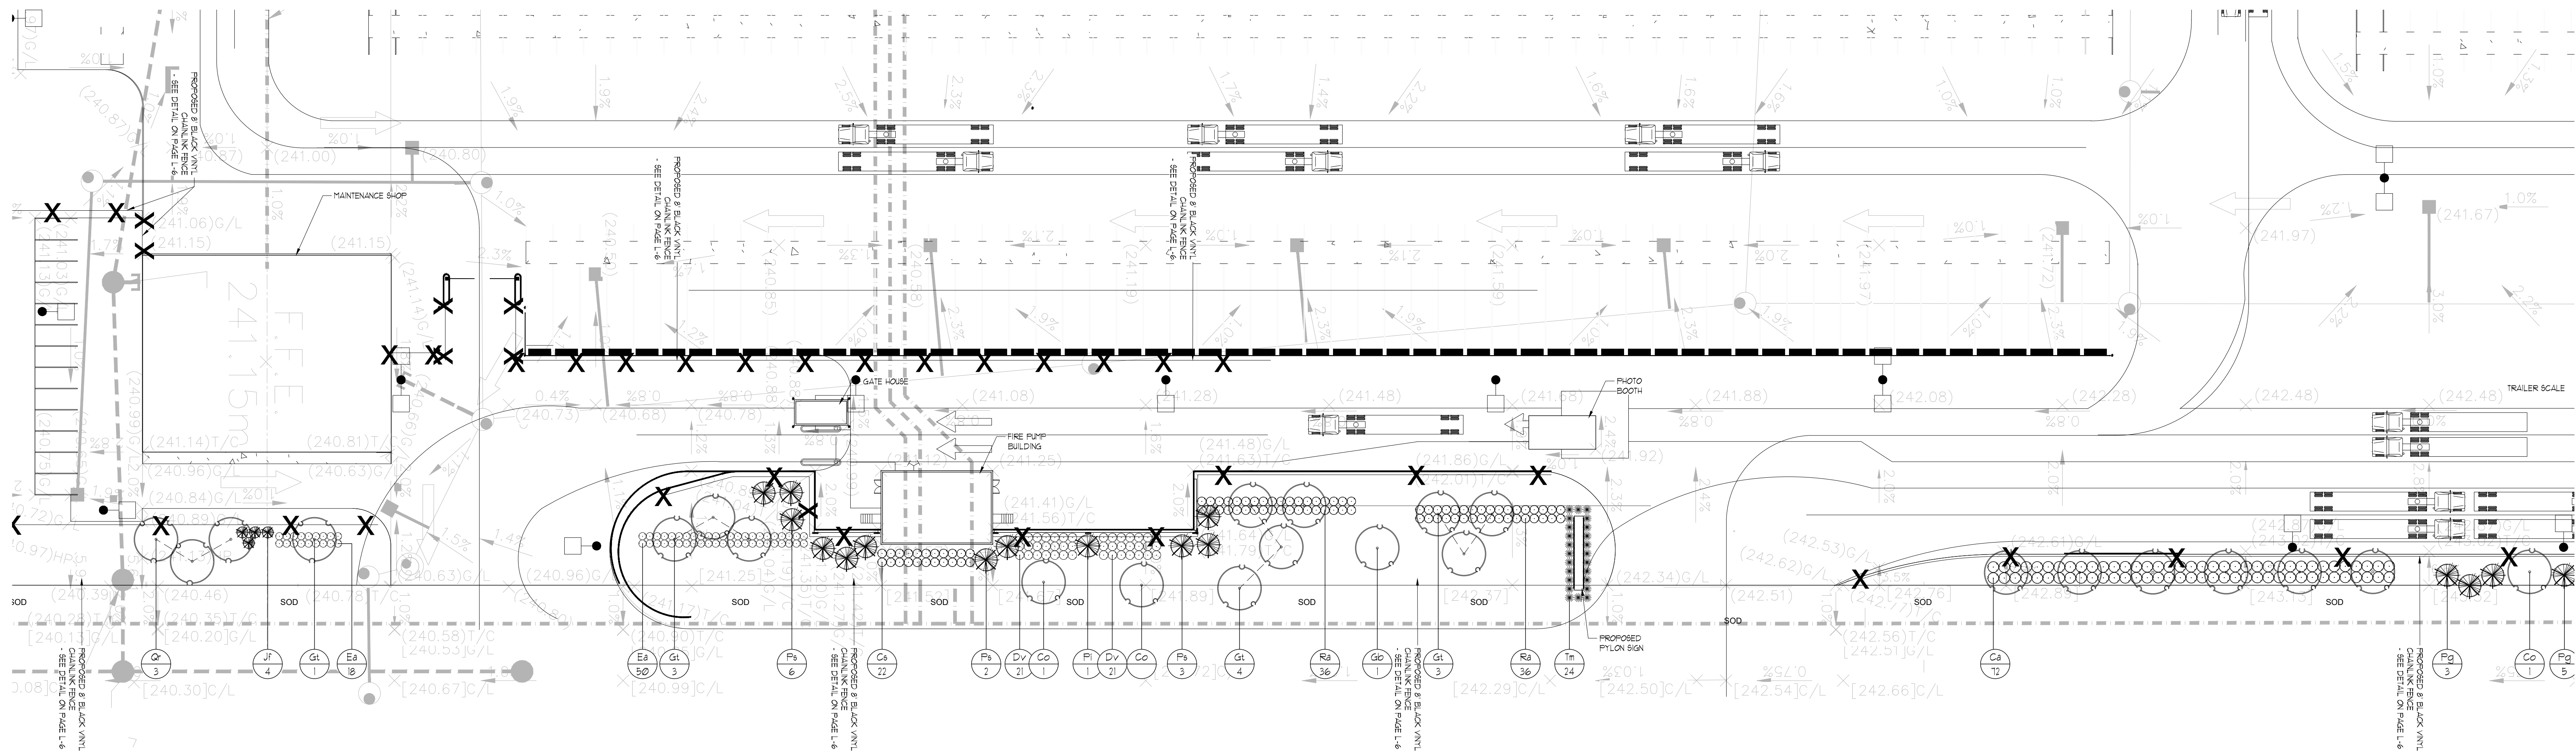

LANDSCAPE PLAN 'D'
SCALE = 1:400

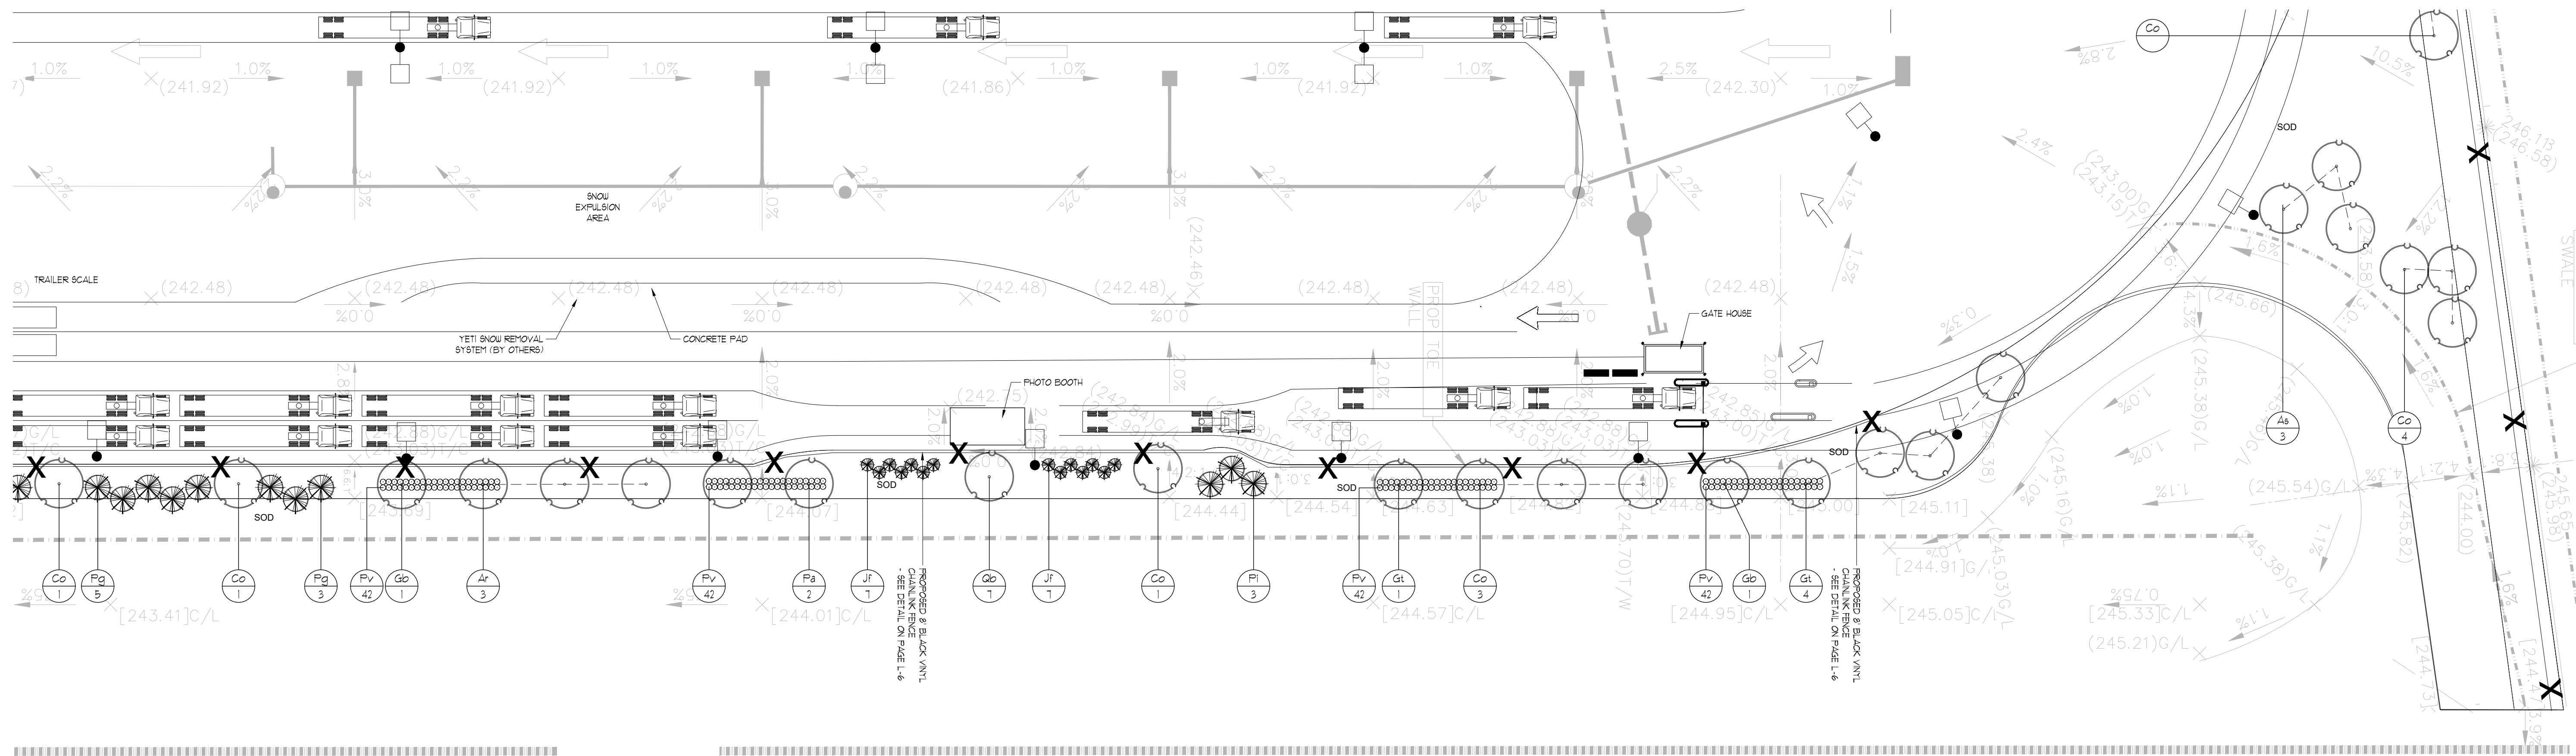

LANDSCAPE PLAN 'E'
SCALE = 1:400

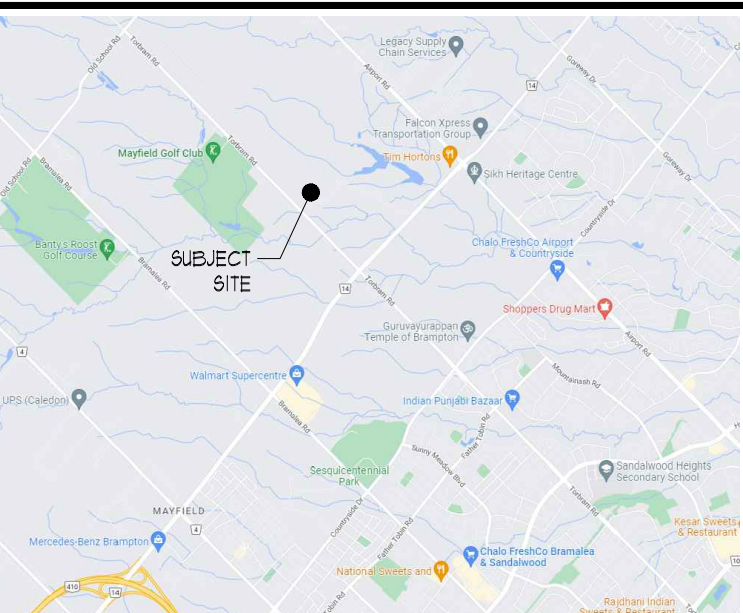

KEY MAP




ALL DRAWINGS REMAIN THE PROPERTY OF THE LANDSCAPE ARCHITECT AND SHALL NOT BE REPRODUCED OR REUSED WITHOUT THE LANDSCAPE ARCHITECT'S WRITTEN PERMISSION.

THIS DRAWING SHALL NOT BE USED FOR CONSTRUCTION OR TENDER PURPOSES UNLESS SIGNED AND DATED BY BARRY R. MURPHY, OALA, C.S.L.A., LANDSCAPE ARCHITECT, LONDON, ONTARIO (S16) 667-3322.

Barry R. Murphy, OALA, C.S.L.A. DATE

DATE	DESCRIPTION	No.
JUL/22	ISSUED FOR SPA	3.
JUL/22	ISSUED FOR COORD	2.
2022.06/21	ISSUED FOR REVIEW	4.





PLOTTING INFORMATION:
PLOTTED DATE: JUL/22
PLOTTED SCALE: 1:1

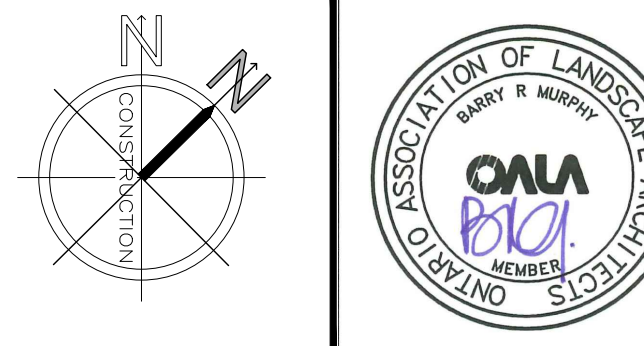

PROJECT TITLE:
DC KENTUCKY
TULLAMORE LANDS
TORBRAM ROAD
CALEDON, ONTARIO




DRAWING TITLE:
LANDSCAPE
PLAN 'D&E'

DATE: JUNE 2019	SCALE: AS NOTED	DRAWING NO. L-5
DRAWN: RKL/1 INC.	CHECKED BY: B.R.M.	
PROJECT NO. 22-2091e SPA		

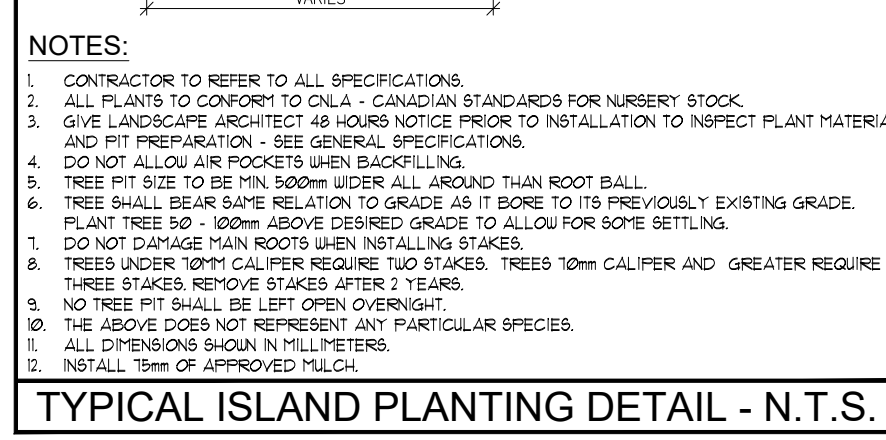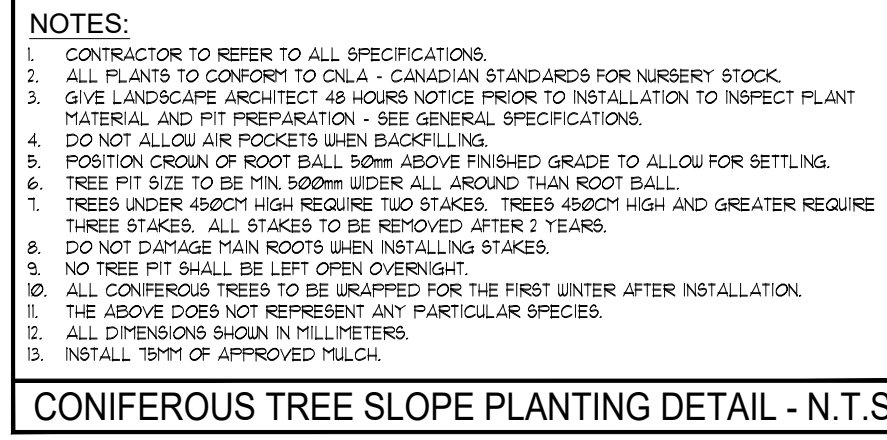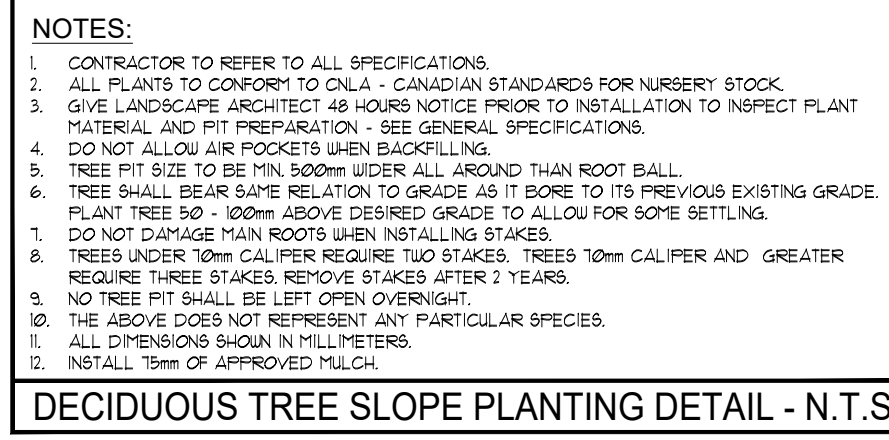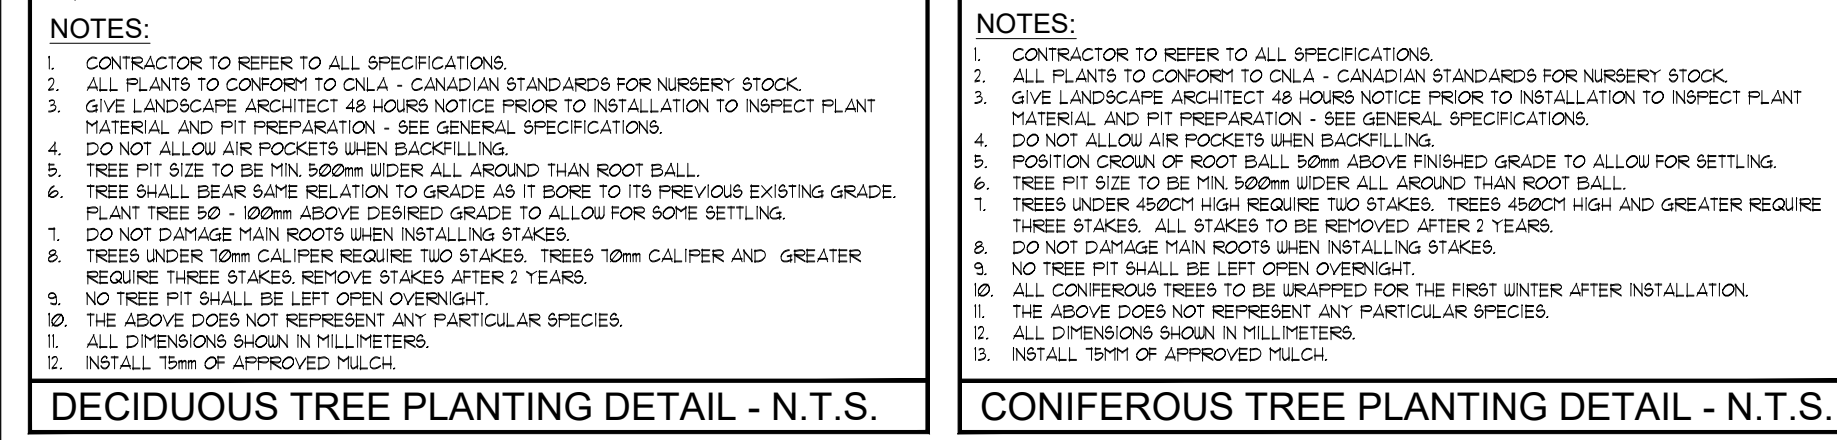

GRADING

1. CONTRACTOR TO ENSURE POSITIVE DRAINAGE IN ALL AREAS.
2. ALL GRADING TO BE IN ACCORDANCE WITH SITE ENGINEERS DRAWINGS.
3. SOIL SHALL BE SCARIFIED FREE OF ALL STONKS AND ROOTS BRANCHES LARGER THAN 1" (50MM) AND COMPACTED TO 85% S.F.D.
4. ALL SUBSOIL TO BE SCARIFIED TO A DEPTH OF 6" (150 MM) PRIOR TO THE INSTALLATION OF TOPSOIL TO ENSURE NO HARDPAN CONDITIONS.
5. CONTRACTOR TO NOTIFY LANDSCAPE ARCHITECT PRIOR TO INSTALLATION OF TOPSOIL TO APPROVE SUBBASE.
6. DIRECT ALL RAINLEADERS AND SUMP LEADERS AWAY FROM PLANTING BEDS AND TO THE DESIGNATED SWALES.
7. NOTIFY LANDSCAPE ARCHITECT IN WRITING OF ANY SUBSTANTIAL VET CONDITIONS.

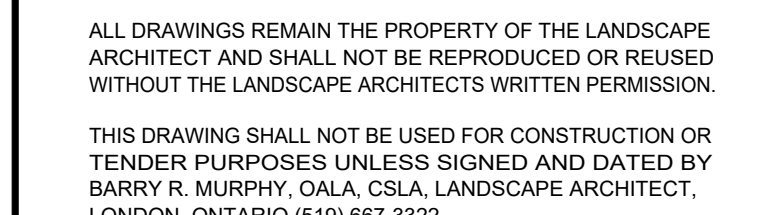 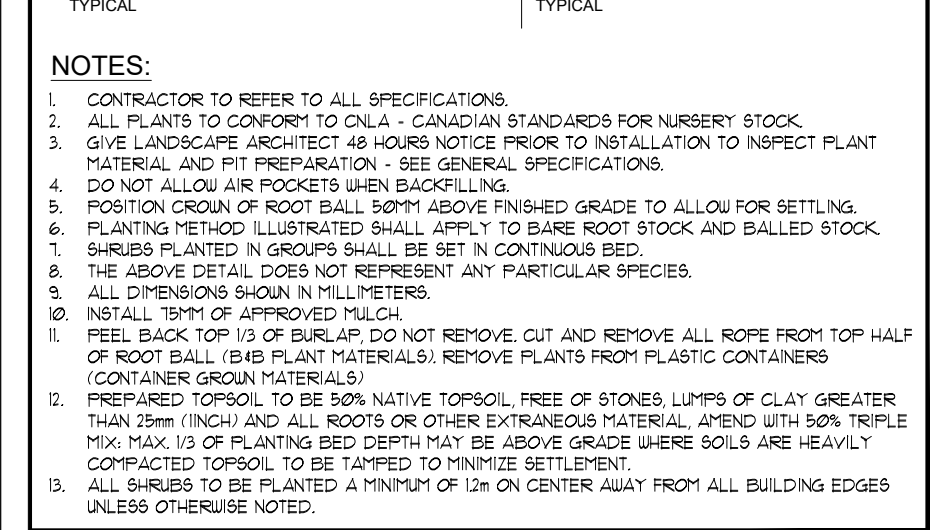

PLOTTING INFORMATION:
PLOTTED DATE * JUL1522
PLOTTED SCALE * 1:1



PROJECT TITLE:

DC KENTUCKY
TULLAMORE LANDS

TORBRAM ROAD
CALEDON, ONTARIO

LANDSCAPE
DETAILS

DATE: JUNE 20/98	SCALE: AS NOTED	DRAWING No. L-6
DRAWN: RCLA inc.	CHECKED BY: BRM	
PROJECT No. 22-209Le SPA		